




TWO MATCHING EXISTING WINDOWS TO BE RECREATED AS SHOWN IN SIZE, TYPE & LOCATION

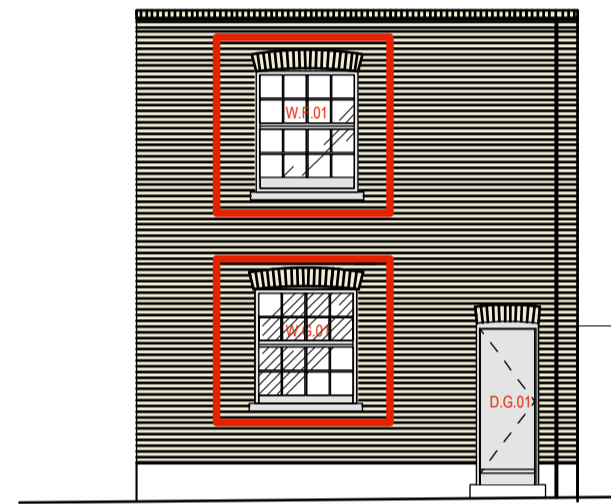


4 BUILDING A NORTH ELEVATION
1:200 @ A3

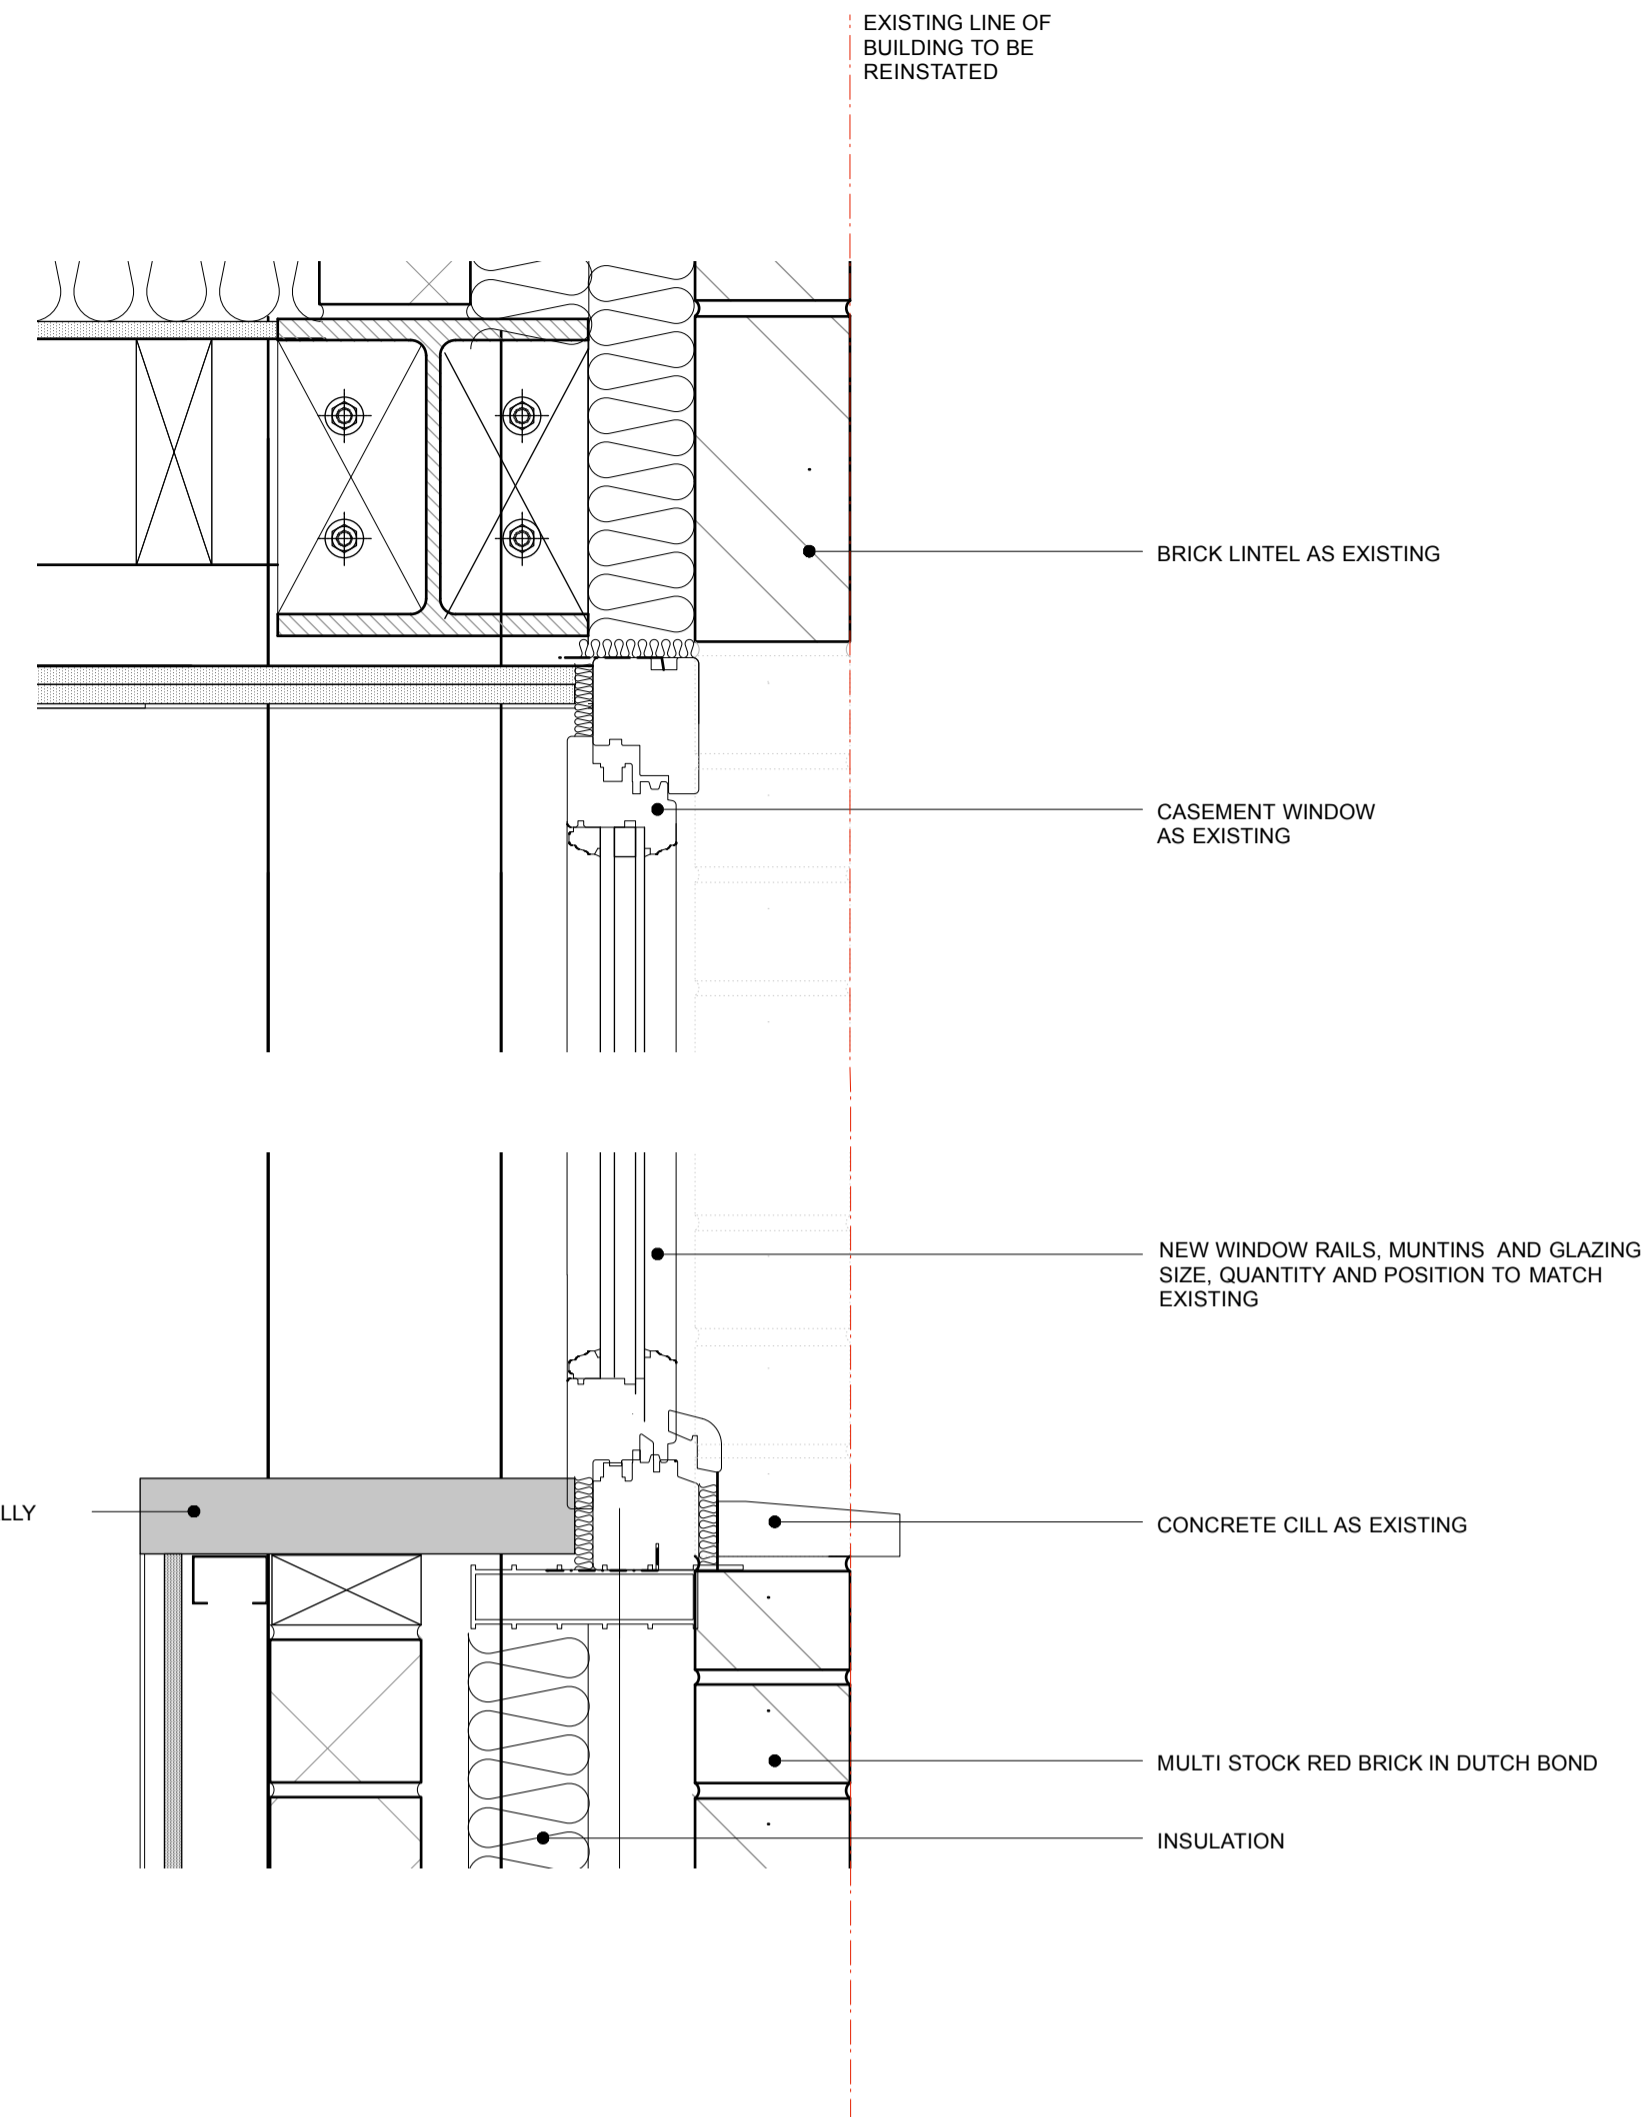

3 SECTION DETAILS
1:10 @ A3

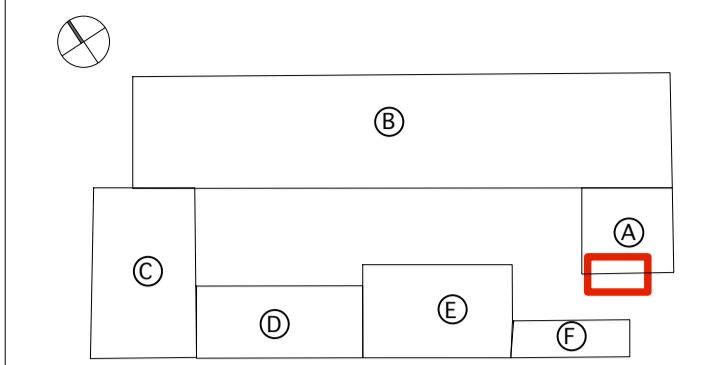


1 ELEVATION OF TYPICAL WINDOW TYPE 2 TO BUILDING A
1:20 @ A3

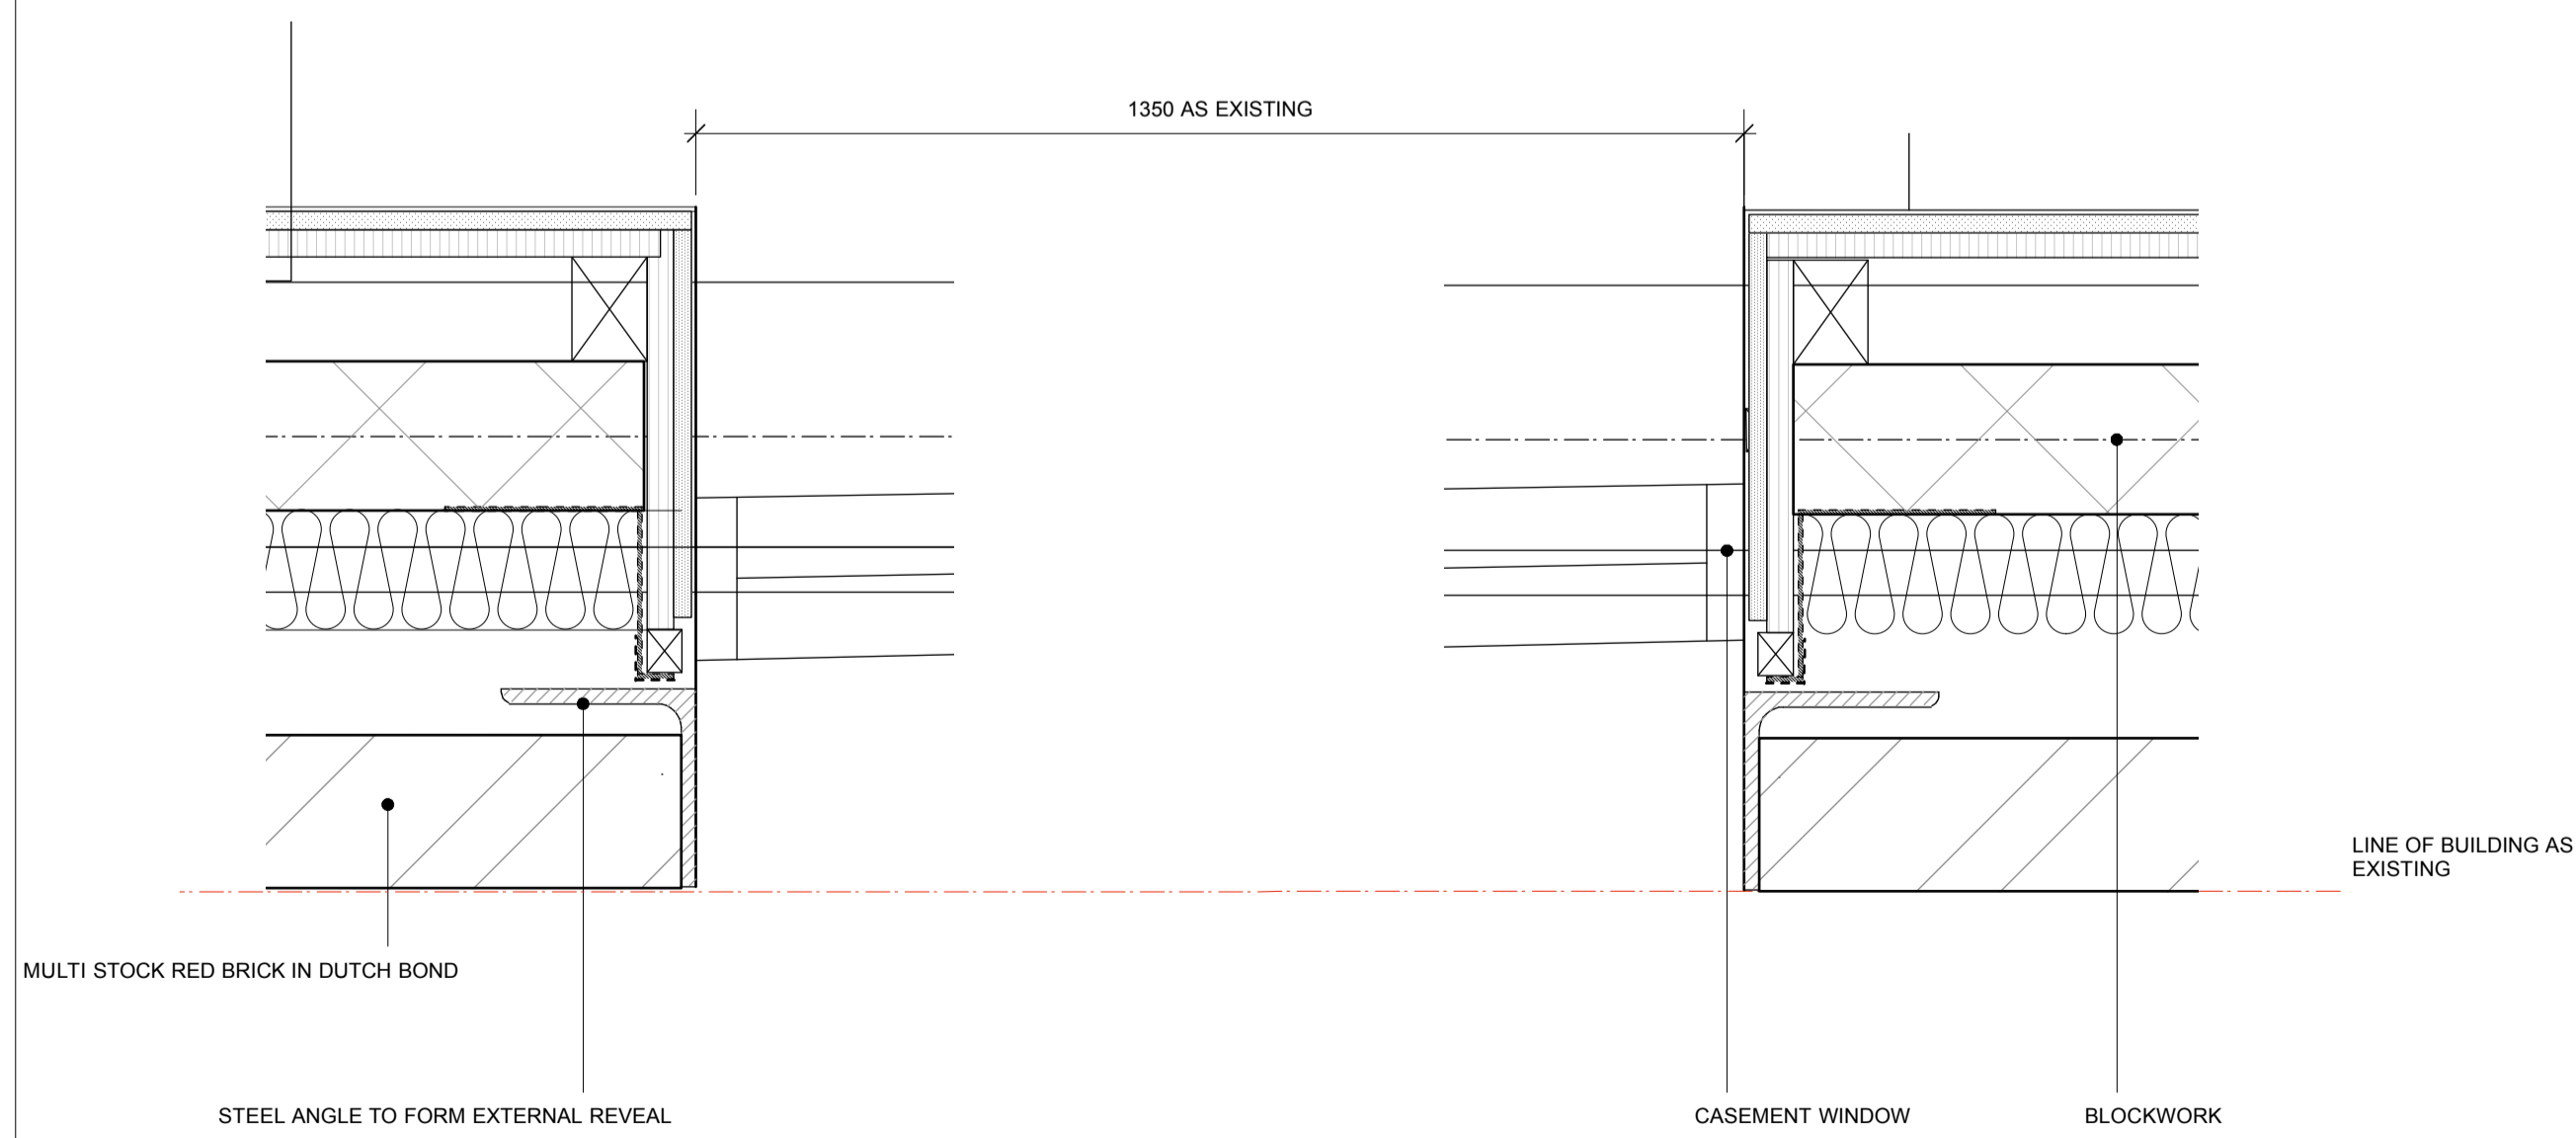

2 JAMB DETAILS
1:10 @ A3



EXISTING WINDOW

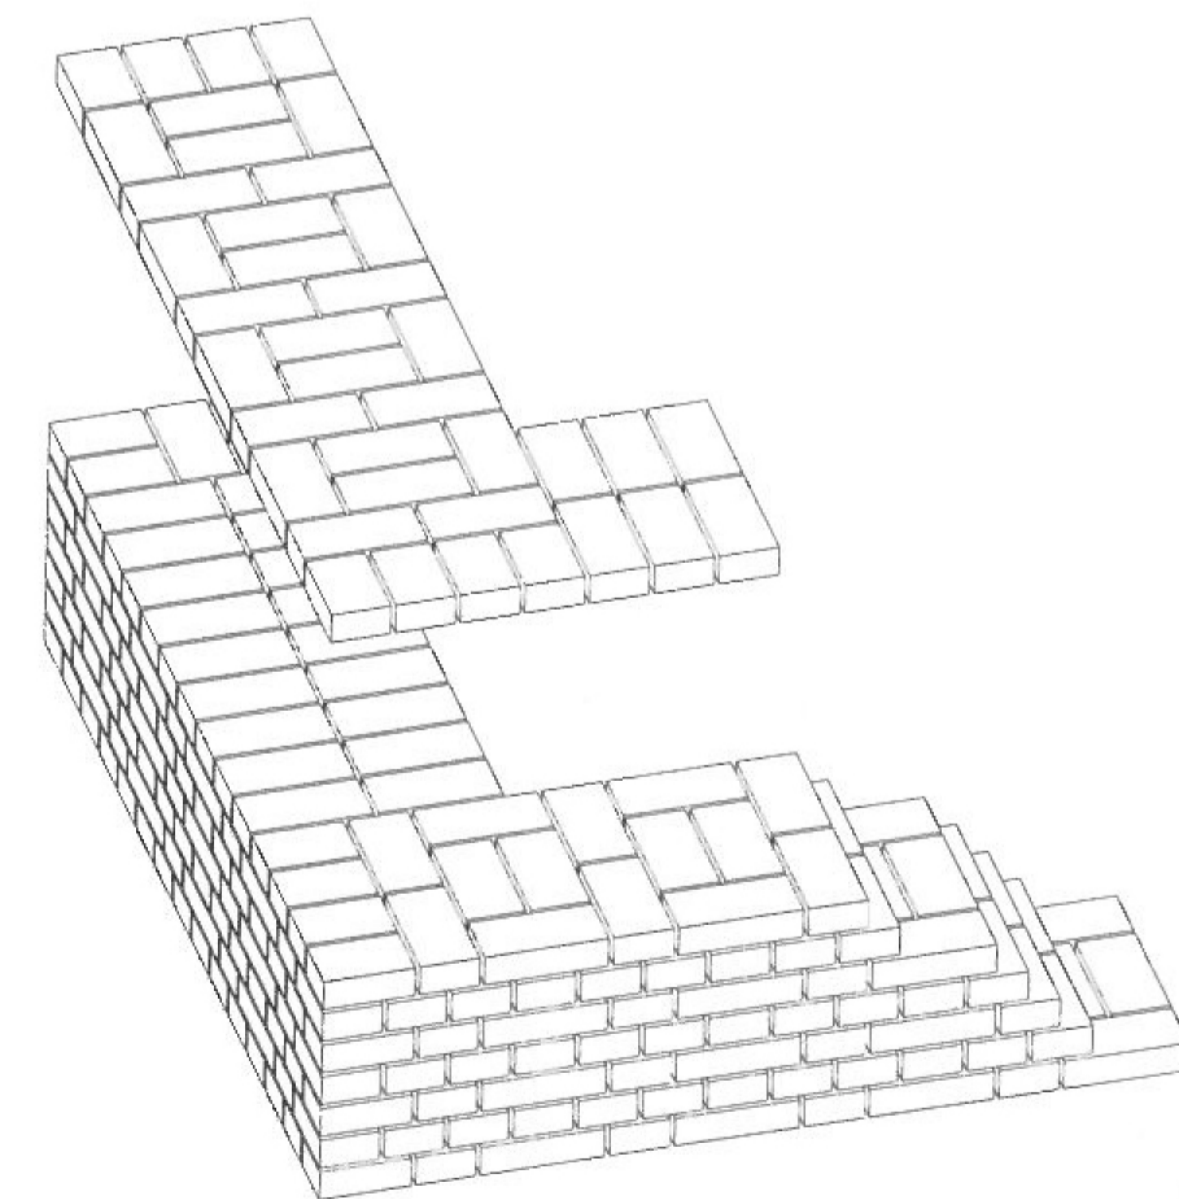

Dutch bond

REVISIONS
1 - 130815 - ISSUED FOR PLANNING

Michaelis Boyd Associates Ltd
108 Palace Gardens Terrace London W8 4RT
t +44(0)20 7221 1237 f +44(0)20 7221 0130
michaelisboyd.com

Status: PLANNING

Client: MR & MRS GALE
Date Created: 130807

Project: CHALCOT YARD

Drawing Title: BUILDING A WINDOW TYPE 2

Scale: 1:20 & 1:10 @ A3
Revision Date: 130815

Drawing No: 10027/PP04/070
Checked by: DMC
Revision: /

DO NOT SCALE FROM DRAWING. ALL DIMS TO BE CHECKED ON SITE. REPORT OMISSIONS AND DISCREPANCIES TO THE ARCHITECT IMMEDIATELY

