




BASEMENT PLAN

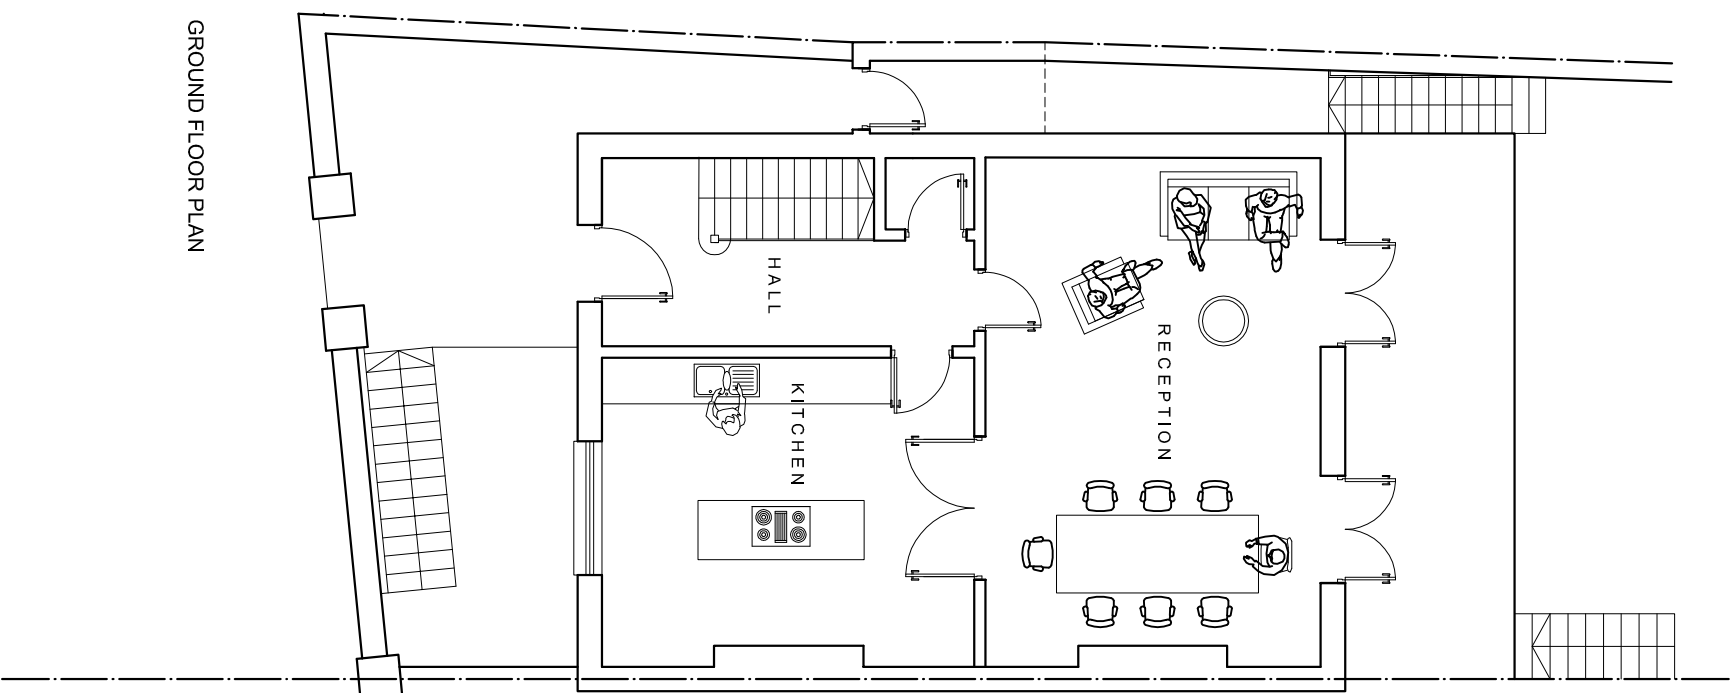


GROUND FLOOR PLAN

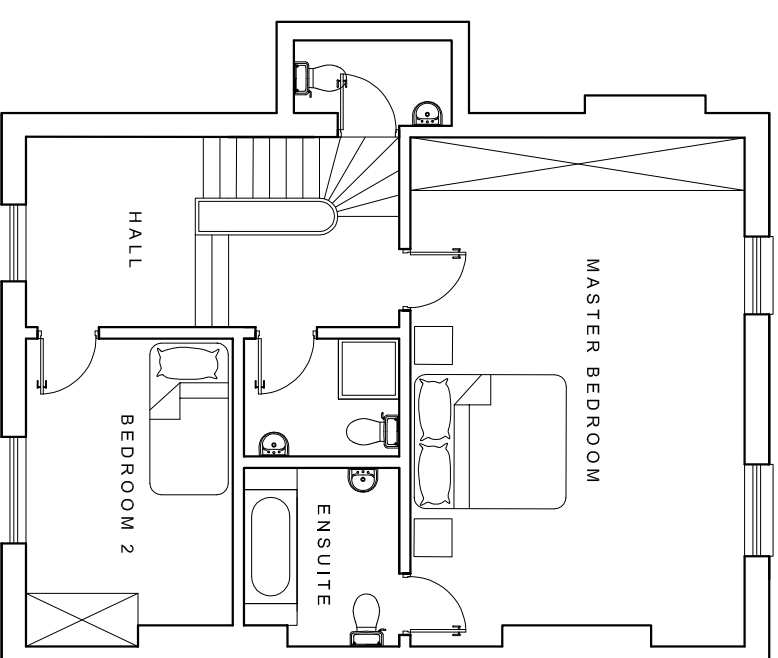

FIRST FLOOR PLAN

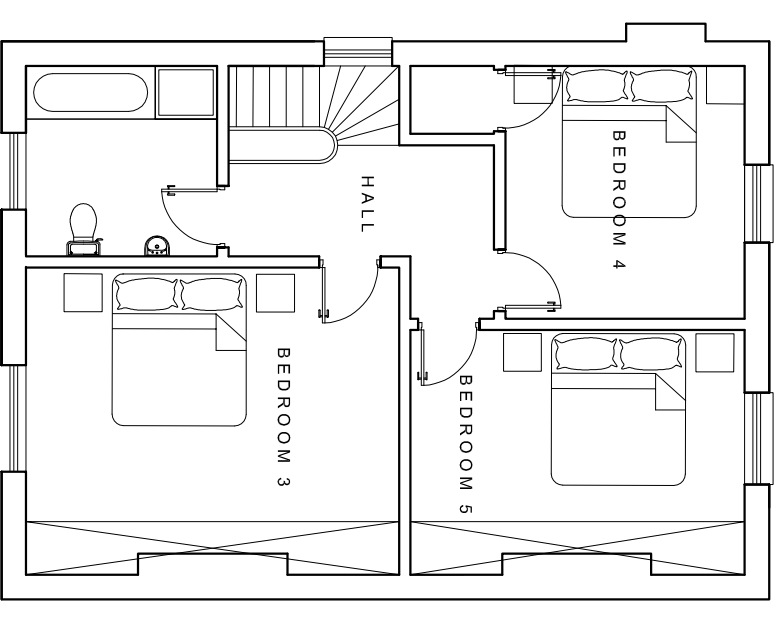

SECOND FLOOR PLAN

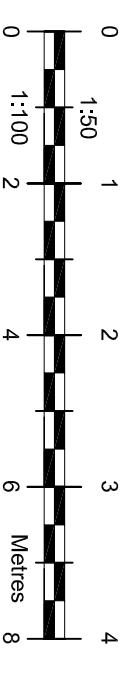

PROJECT TITLE		8 St. Marks Crescent NW1	
DRAWING TITLE		Proposed Plans	
DWG STATUS		Planning Approval	
DRAWN	FILE	DATE	REVISION
CHECKED	JOB NO	SCALE	DWG NO
		MAY 2013	002
		1/100 @ A3	