





1
103 Elevation : Front Elevation : Proposed
Scale: 1:100 @ A3

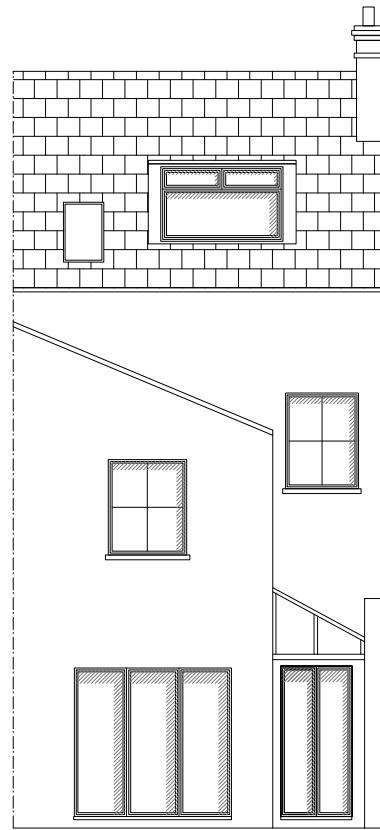


2
103 Elevation : Rear Elevation : Proposed
Scale: 1:100 @ A3

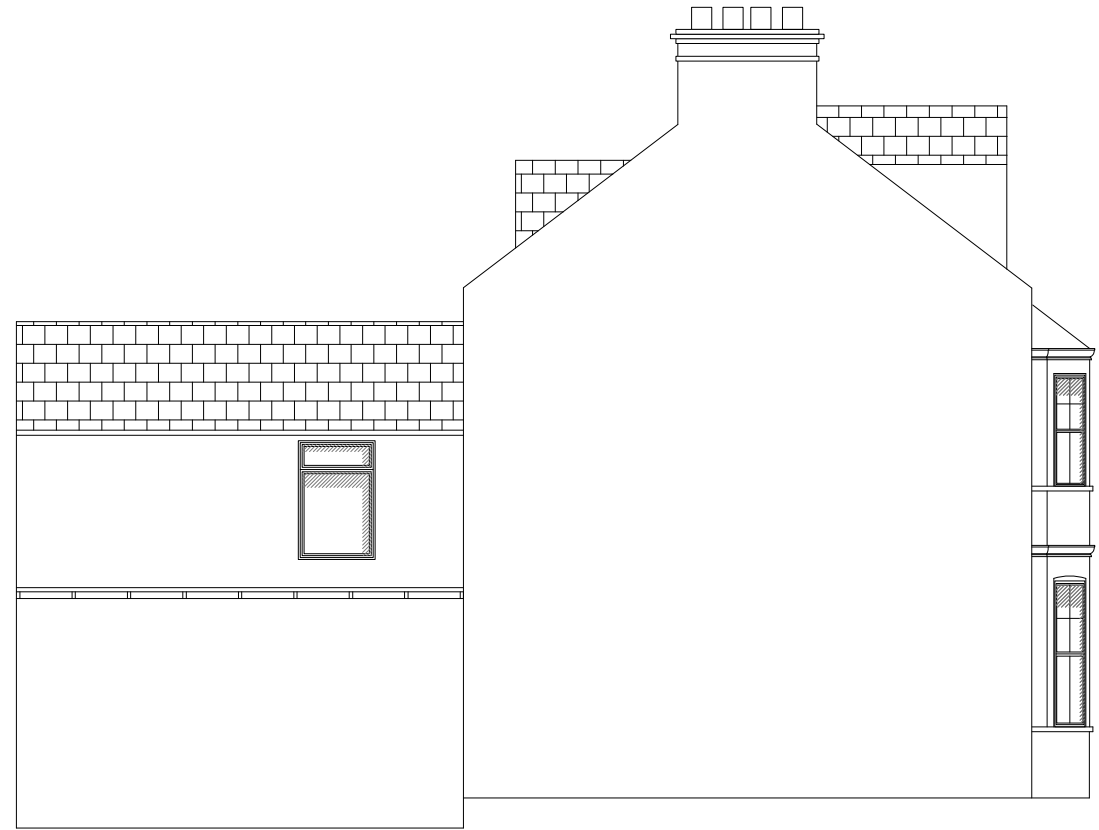

3
103 Elevation : Side Elevation : Proposed
Scale: 1:100 @ A3

IDEA LYC

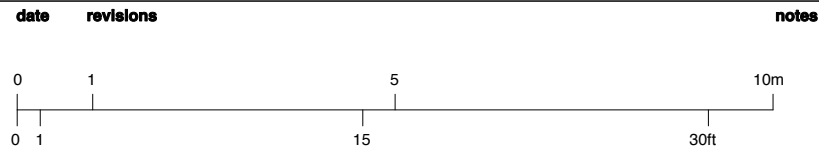

Please Note (1) All drawings and designs are covered by design right (intellectual property), and may not be distributed, copied or issue without written permission of Studio Idealyc. (2) All design concepts are the sole property of Studio Idealyc and no adaptations, reproductions or copies may be made without written permission of Studio Idealyc. (3) All dimensions to be checked on site, any discrepancy between this drawing and other information is to be referred to Studio Idealyc. (4) All dimensions in millimeters unless otherwise noted. (5) Do not use for construction unless approved by Studio Idealyc.

42 Redchurch Street. London. E2 7DP

mail info@idealyc.com

STUDIO IDEALYC
tel/fax 00 (44) 2077 393 972

project address
5 Broomsleigh Street
London NW6 1QQ

drawing title
Elevations. Proposed

client
Mrs Avril Grimer

scale at A1 - **scale at A3** 1:100 **date** AUG 13

drawing no. SI 662/103 **job** No. 662