



SIDE ELEVATION AS PROPOSED

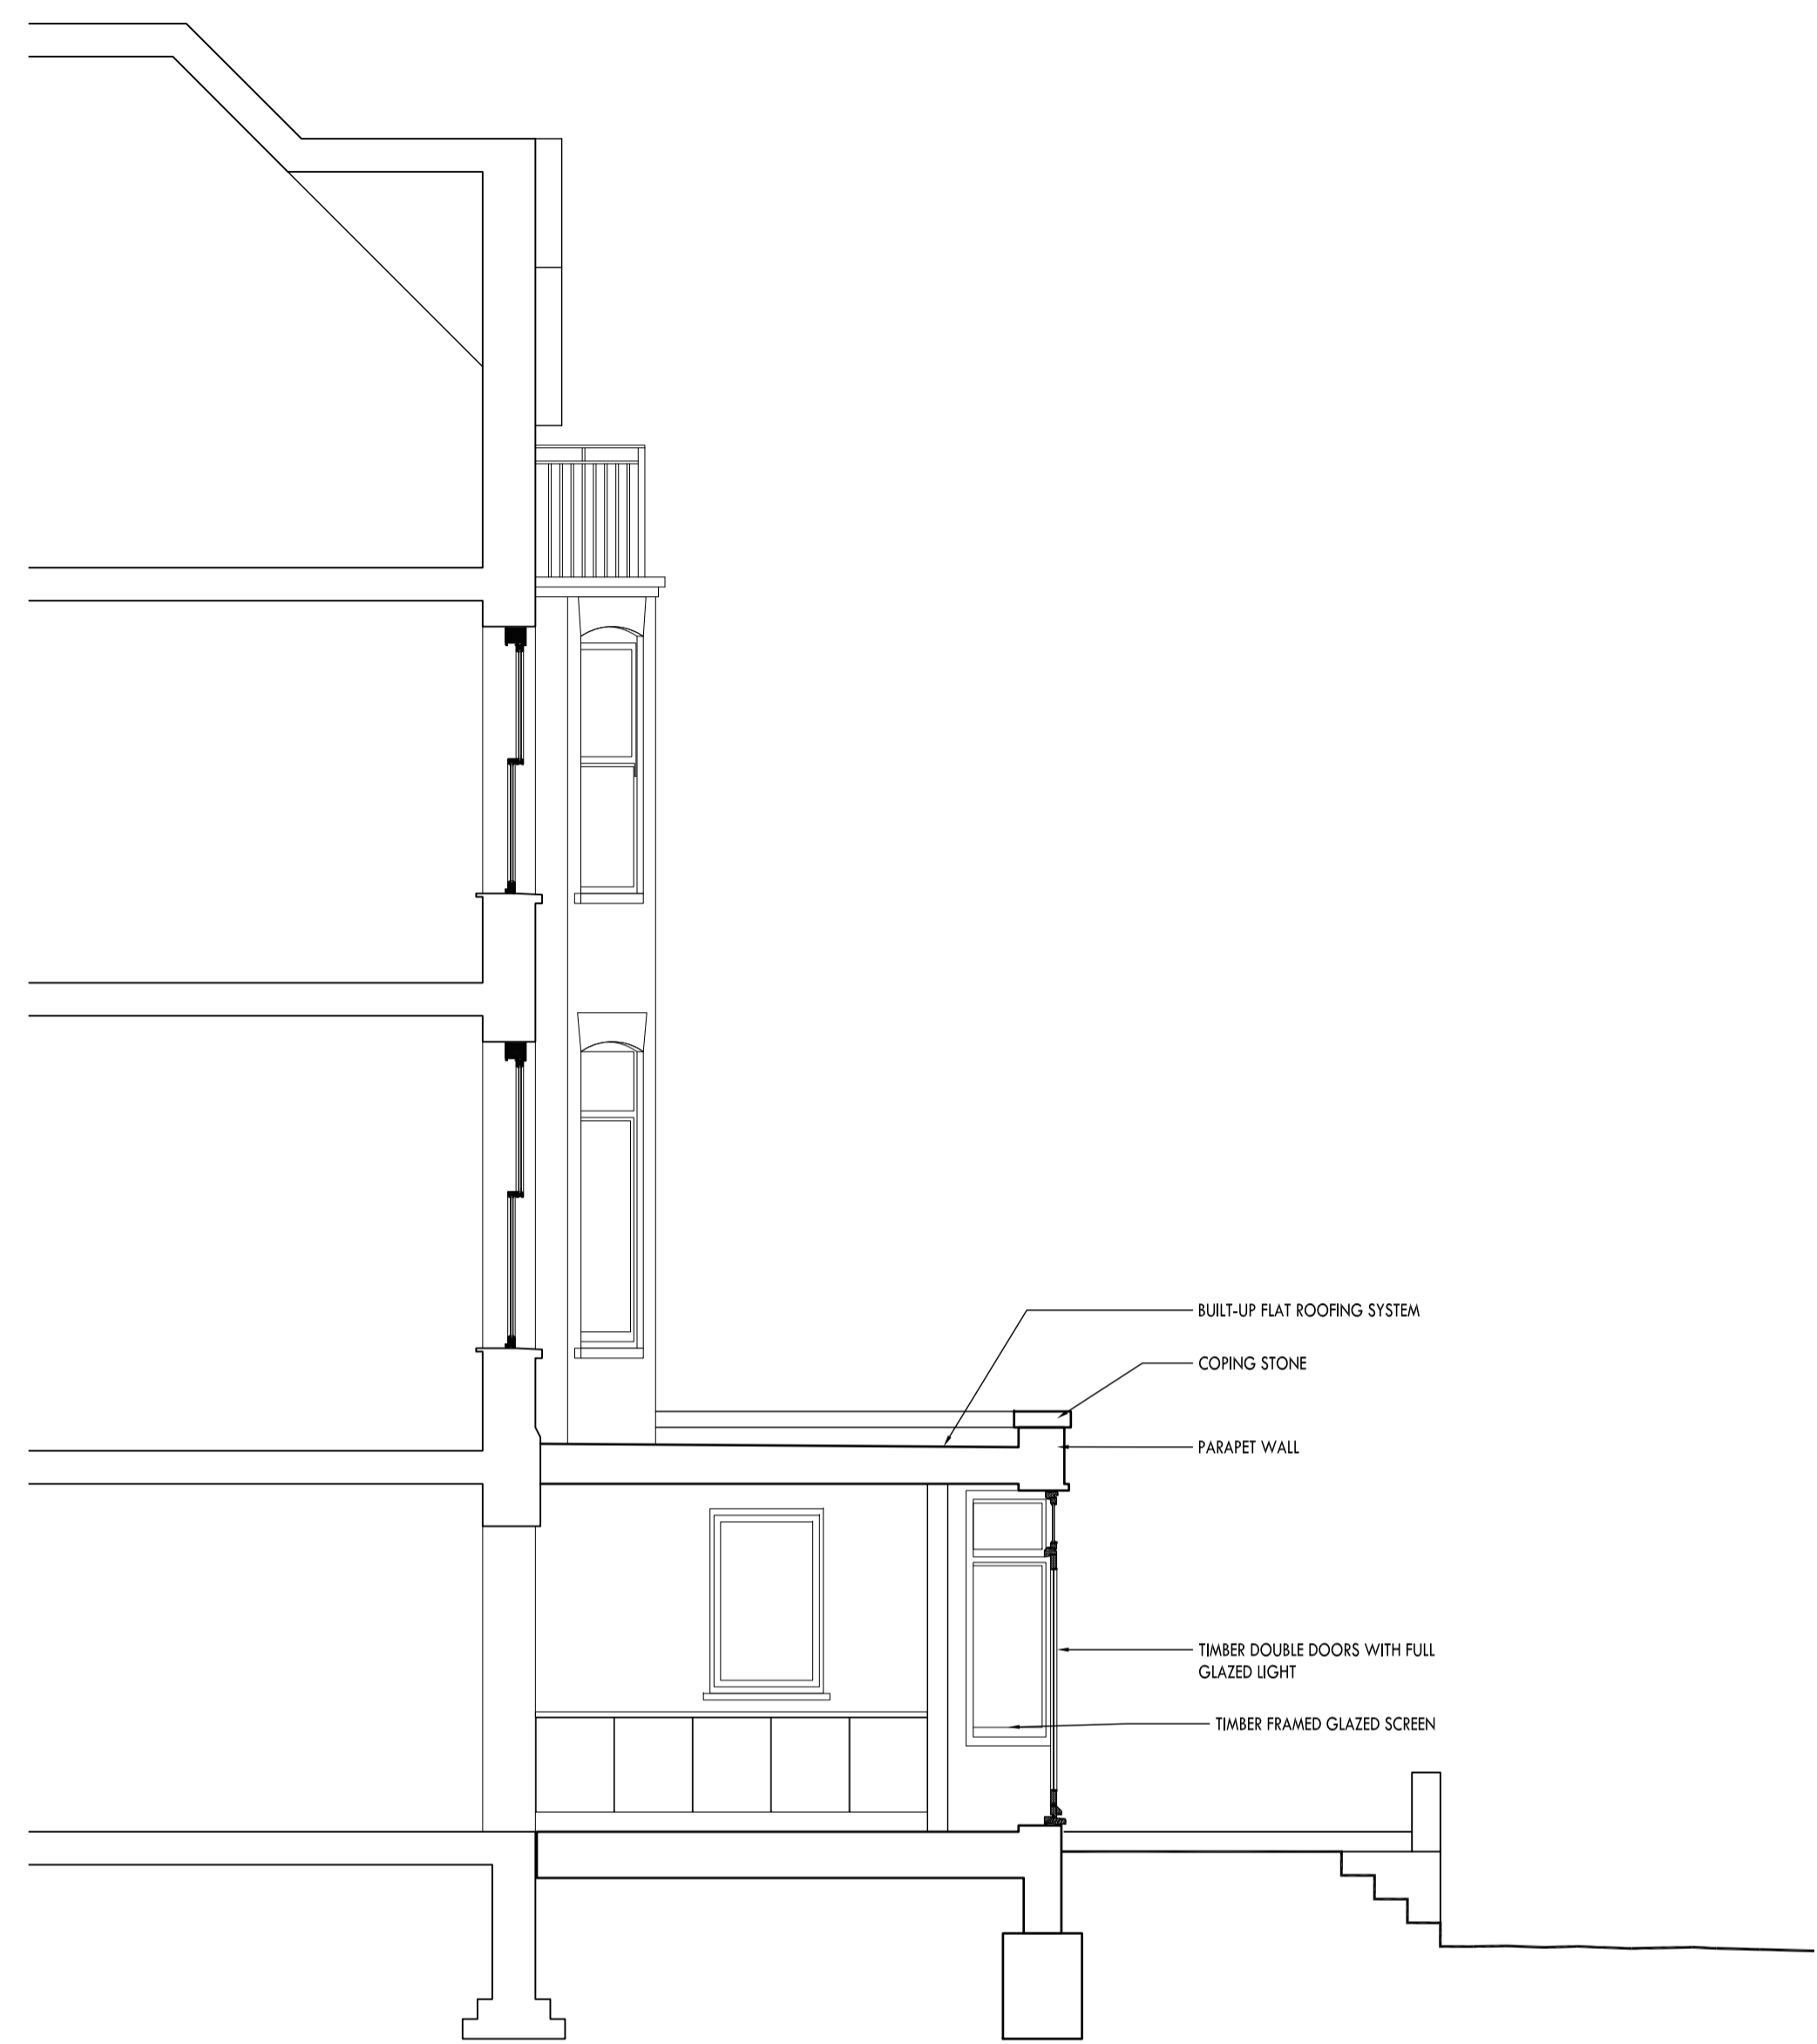

SECTION AS PROPOSED

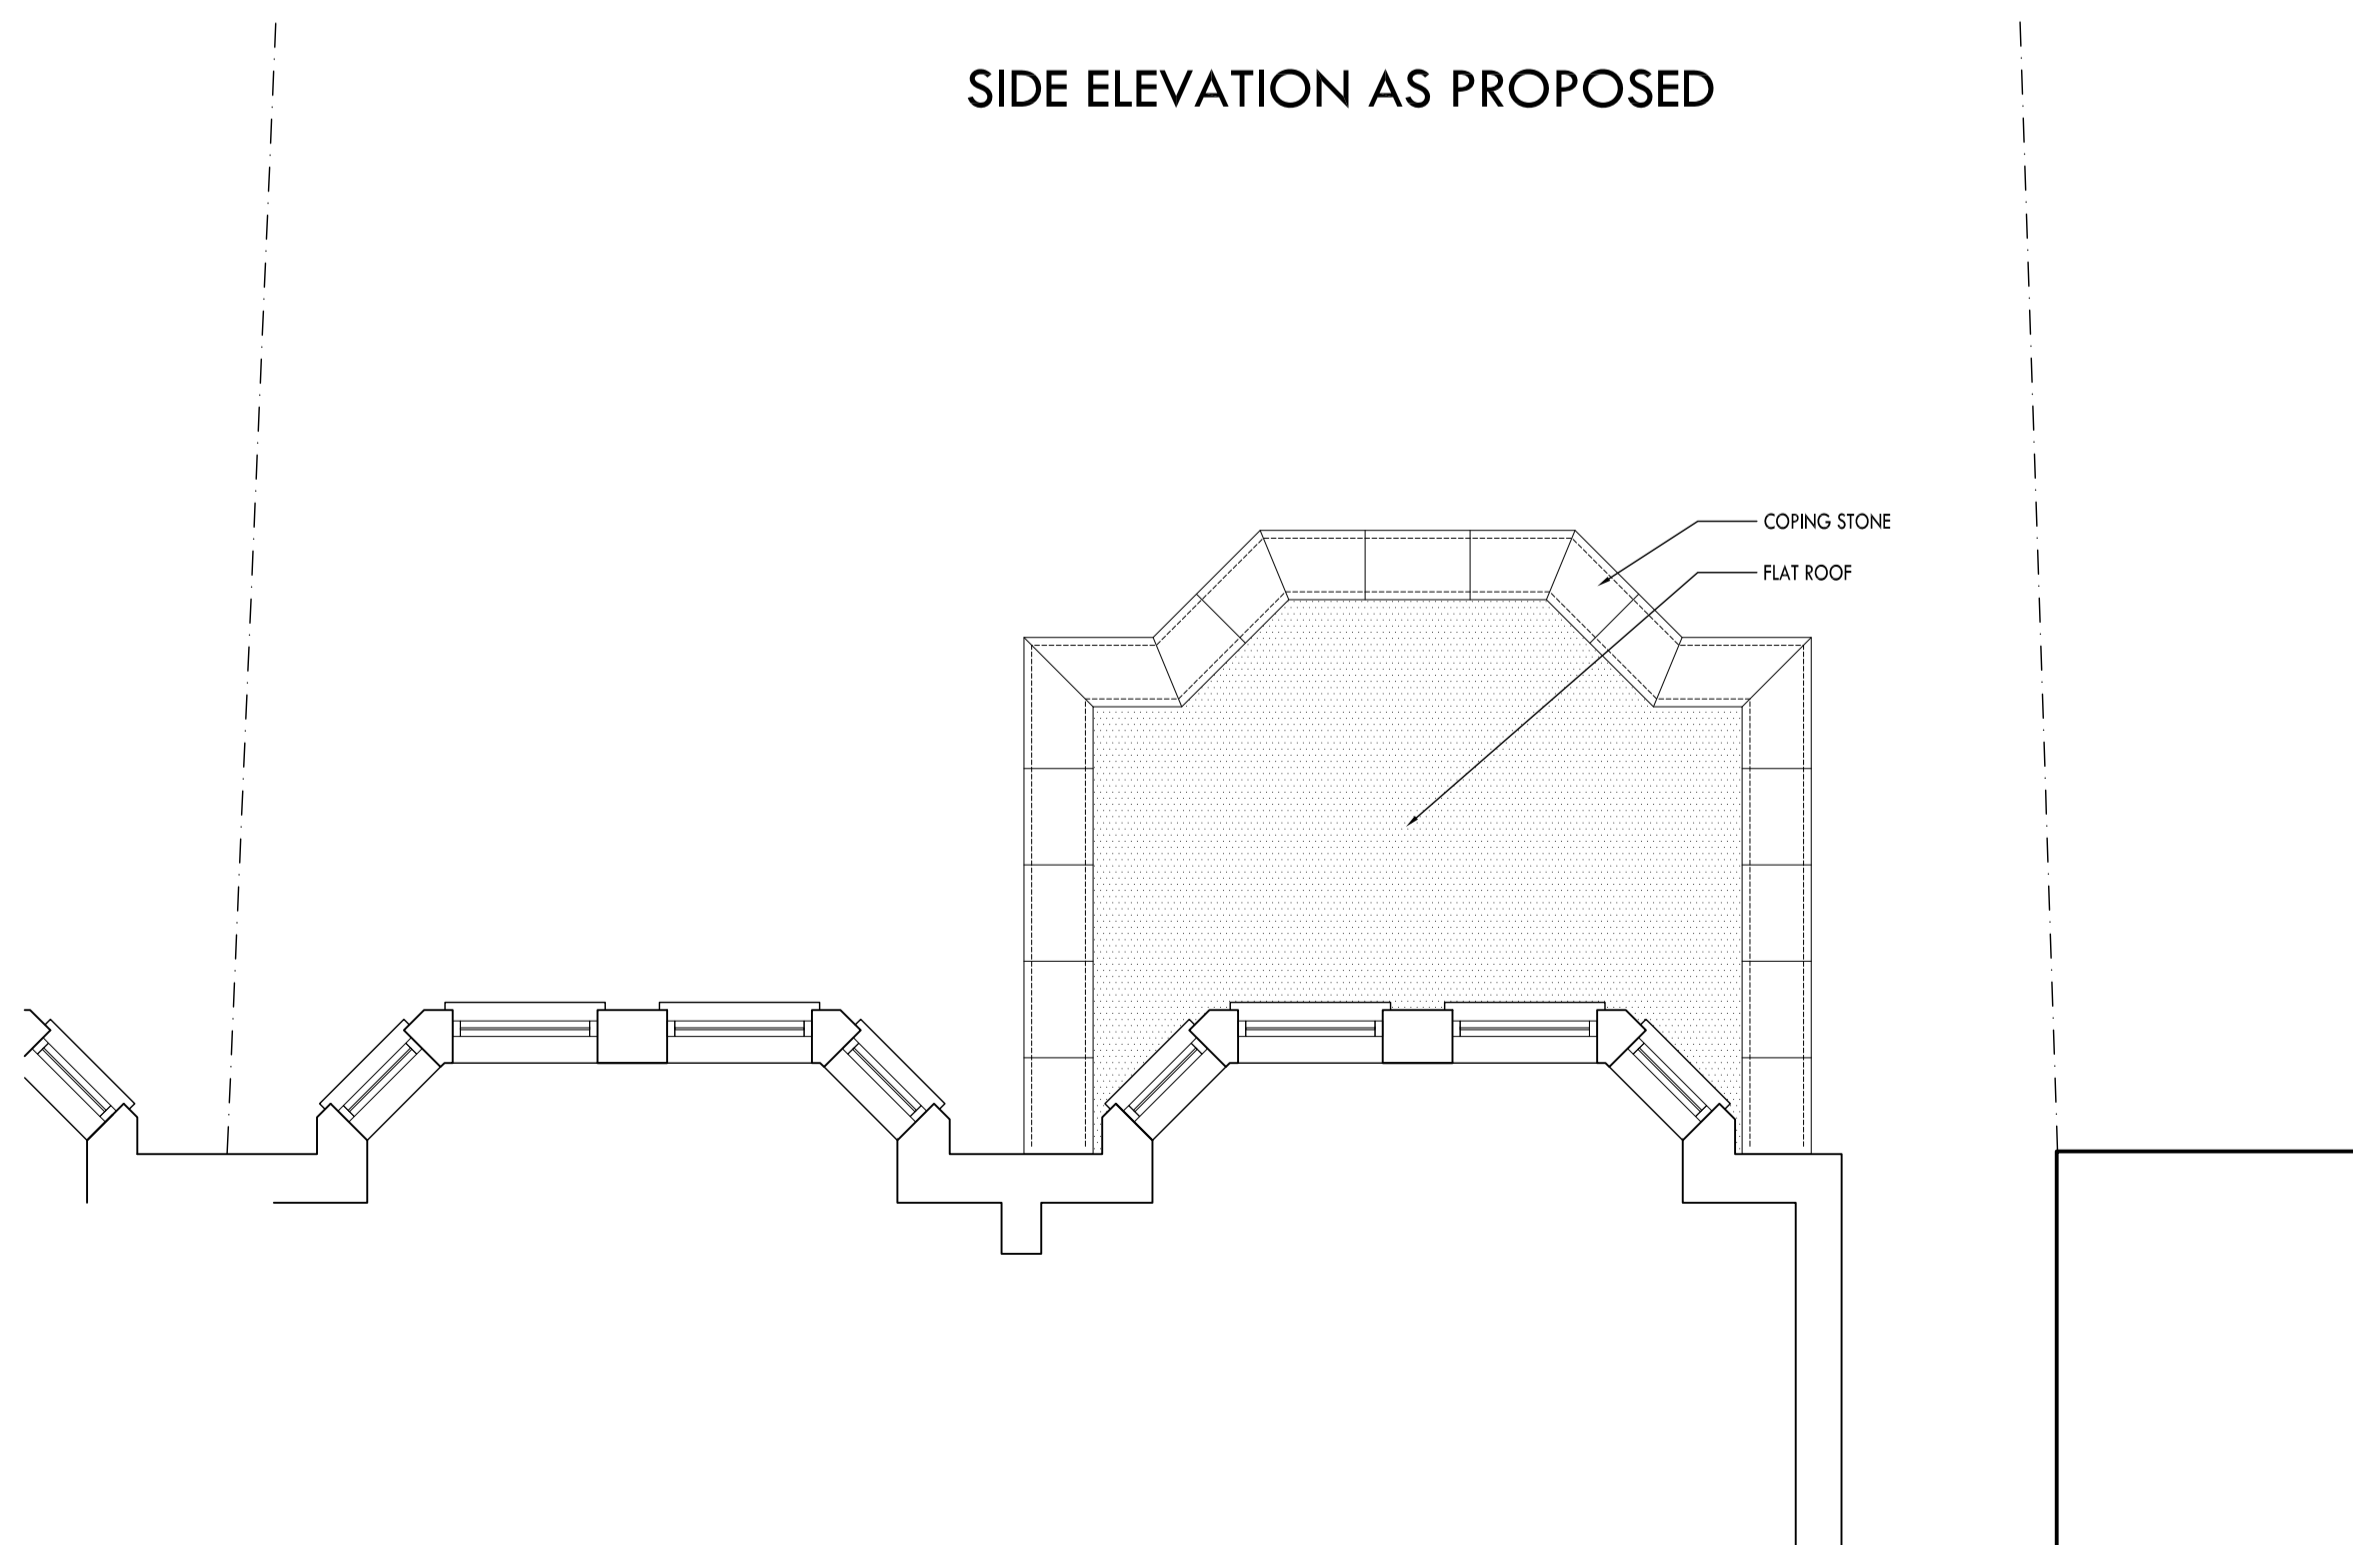

EXTENSION ROOF PLAN AS PROPOSED

site/project: **2A CHESTERFORD GARDENS, HAMPSTEAD, NW3**
 drawing title: **ROOF PLAN, SIDE ELEVATION & SECTION AS PROPOSED**
 client: **CHARLES GARNSWORTHY**
 status: **PLANNING**
 drawing number: 7045 06 revision:
 scale: 1:50@A1 date: AUG 2013
 revisions:
 no. note date

Use figured dimensions only. All levels and dimensions to be checked on site. This drawing is to be read in conjunction with all other relevant drawings and specifications.
 © Myint Construction Limited. All rights reserved.