



Gloucester Ave

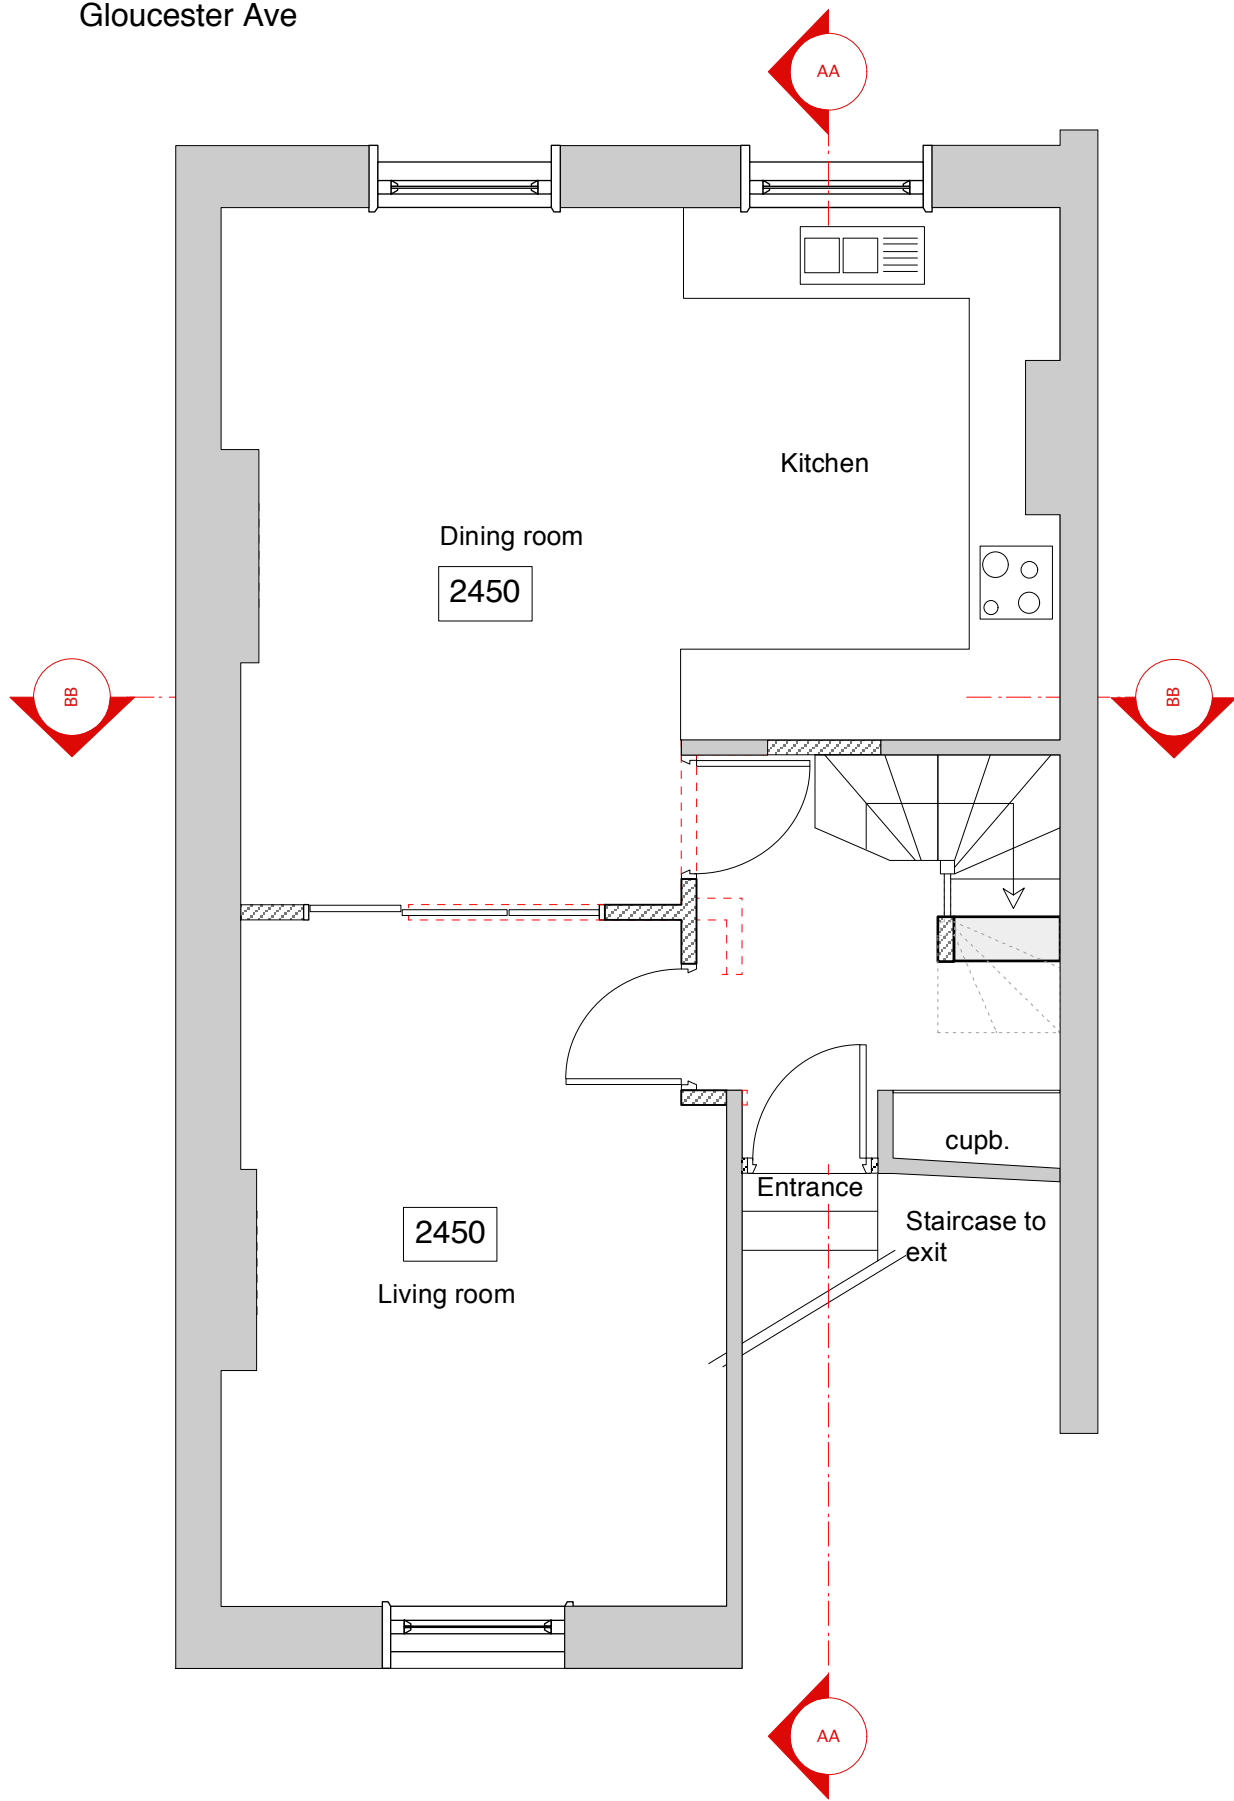

1 Ground Floor Plan
Escale: 1:50@A3

Gloucester Ave

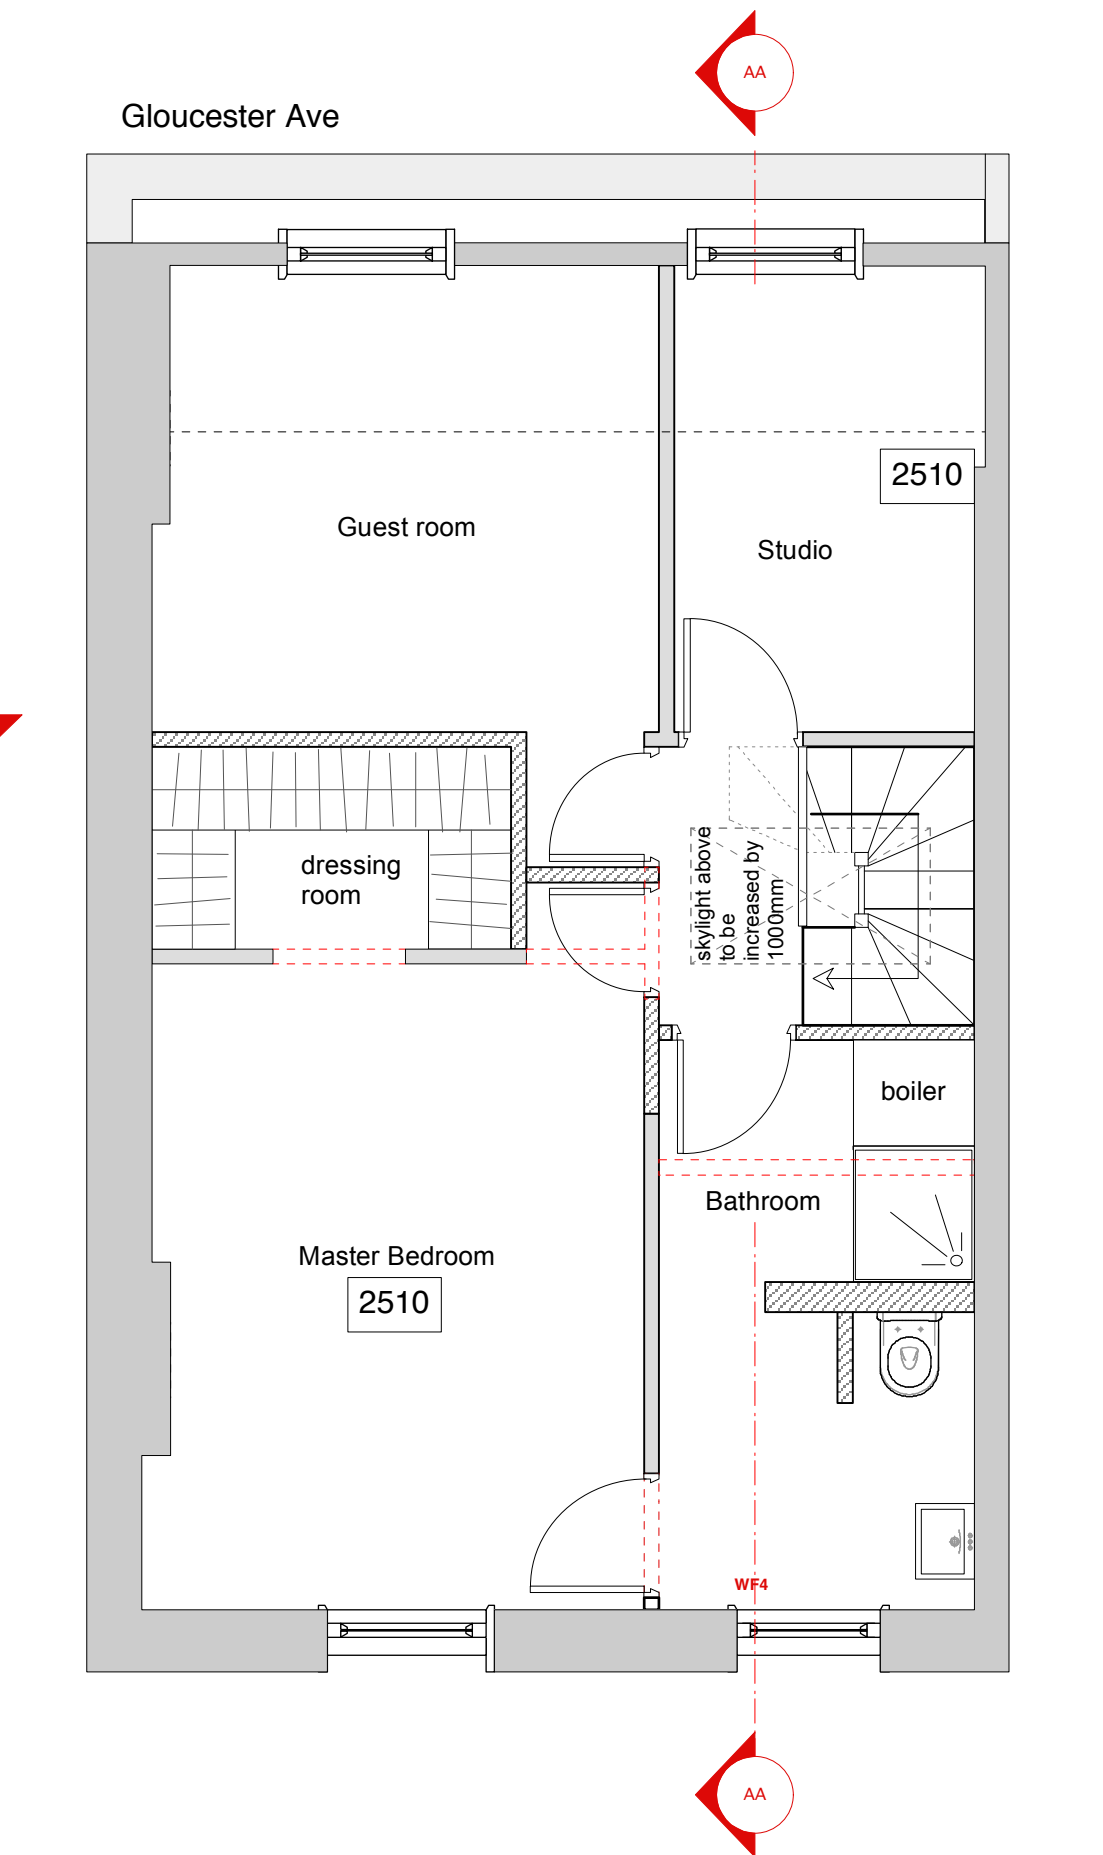



2 First Floor Plan
Escale: 1:50@A3

NOTES:

The drawing must not be scaled and all dimensions are to be checked on site before work is commenced.
The drawing is to be read in conjunction with all other Structural Engineers and Service Engineers drawings and written specifications.

SPECIFICATIONS:

-  NEW PARTITIONS
-  EXISTING WALLS TO DEMOLISH

REVISION

N	DATE	NOTES

PROJECT:
GLOUCESTER AV


DRAWING N:
GA-001-B

DRAWING:
PROPOSED
FLOOR PLANS

- PRELIMINARY
- PLANNING APPROVAL
- CONSTRUCTION
- DESIGN INFORMATION
- TENDER
- AS BUILT

CLIENT: Ms Anja Blumert

LOCATION: Flat H, 15
GLOUCESTER AV

 

DATE:
19.08.13

SCALE:
1:50 @A3


REV:

PROJECT DESIGNER:




RMF STUDIO
38 Fordwych
Court Shoot up
Hill NW2 3PH
DESIGNER:
Marco Ferrara-Bardile
rmfstudio@honadesign.com
t. 0797 5644556



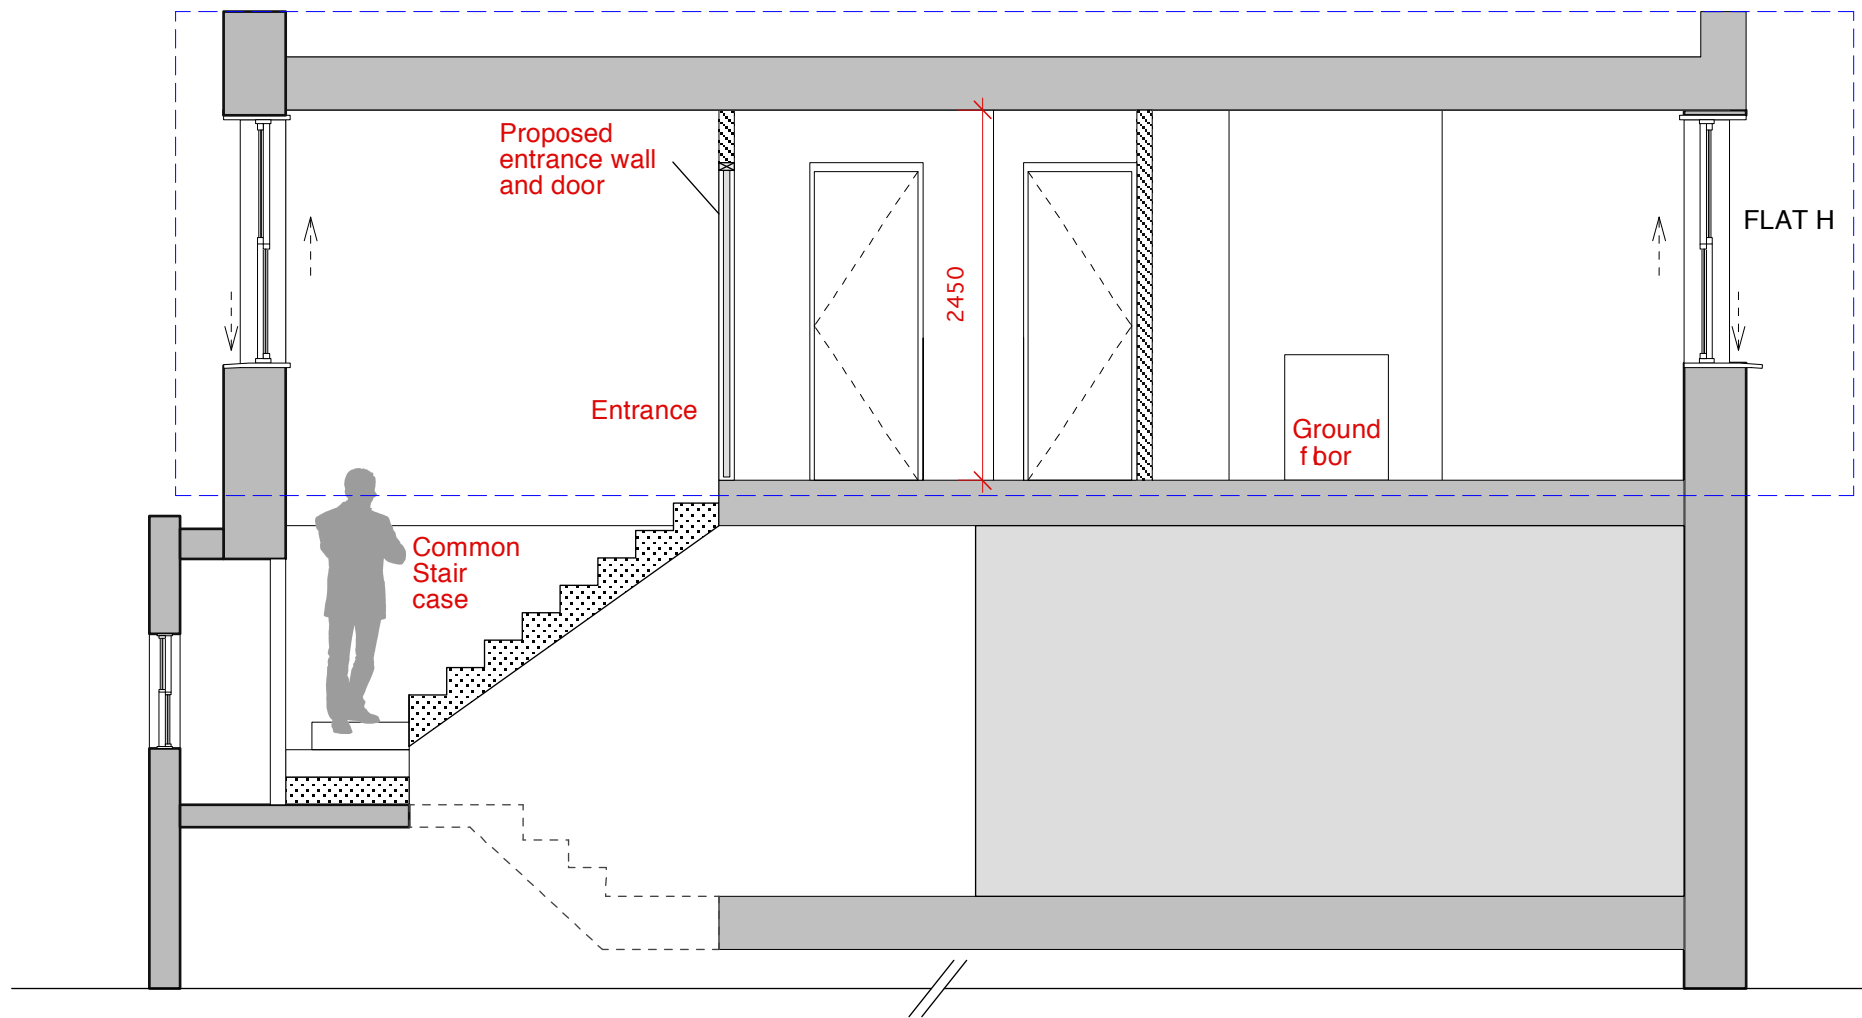

1 Section AA'
Escale: 1:50@A3

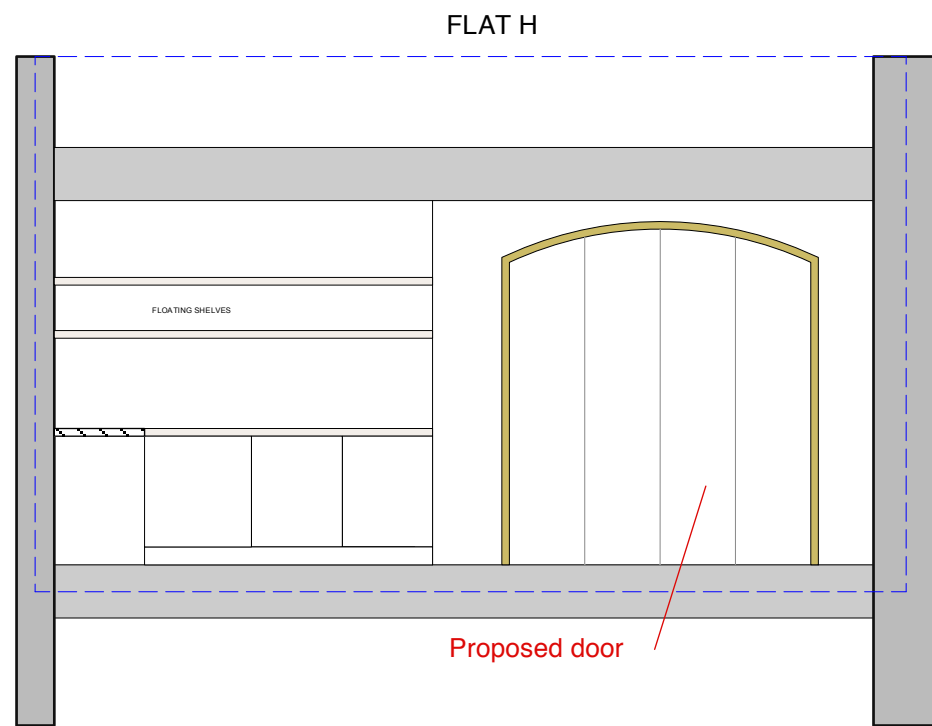

2 Section AA'
Escale: 1:50@A3



NOTES:
The drawing must not be scaled and all dimensions are to be checked on site before work is commenced.
The drawing is to be read in conjunction with all other Structural Engineers and Service Engineers drawings and written specifications.

SPECIFICATIONS:

REVISION		
N	DATE	NOTES


PROJECT: GLOUCESTER AV	DRAWING N: GA-PSC001-B
DRAWING: PROPOSED SECTIONS	<input type="checkbox"/> PRELIMINARY <input type="checkbox"/> PLANNING APPROVAL <input type="checkbox"/> CONSTRUCTION <input type="checkbox"/> DESIGN INFORMATION <input checked="" type="checkbox"/> TENDER <input type="checkbox"/> AS BUILT

CLIENT: Ms Anja Blumert

LOCATION: Flat H, 15 GLOUCESTER AV

	DATE: 25.06.13	SCALE: 1:50 @A3
--	-----------------------	------------------------

PROJECT DESIGNER:



RMF STUDIO
38 Fordwych
Court Shoot up
Hill NW2 3PH
DESIGNER:
Marco Ferrara-Bardile
rmfstudio@honadesign.com
t. 0797 5644556