


NOTES

KEY

ORLA O'KANE SHALL HAVE NO RESPONSIBILITY FOR ANY USE MADE OF THIS DOCUMENT OTHER THAN FOR THAT WHICH IT WAS PREPARED AND ISSUED. ALL DIMENSIONS SHOULD BE CHECKED ON SITE. DO NOT SCALE FROM THIS DRAWING. ANY DRAWING ERRORS OR DIVERGENCES SHOULD BE BROUGHT TO THE ATTENTION OF ORLA O'KANE.

REVISION / DESCRIPTION	DRAWN	CHECKED	DATE
FIRST ISSUE - P10	OOK	OOK	16.08.13



PROJECT TITLE		19-20 ELAINE COURT	
DRAWING TITLE	SCALE		
FLOORPLAN - LEVEL 5 PROPOSED	1:100 @ A3		
STATUS	DATE		
PLANNING	01.08.13		
PROJECT NUMBER	DRAWING No.	REVISION	
523	523-PL-110	P01	

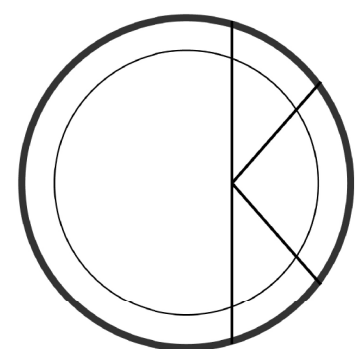

OOK ARCHITECTS
35 Marylebone High St
London W1U 4QA

ORLA O'KANE ARB MR(IA)
T +44 (0)7887 861 633
studio@ookarchitects.com

www.ookarchitects.com

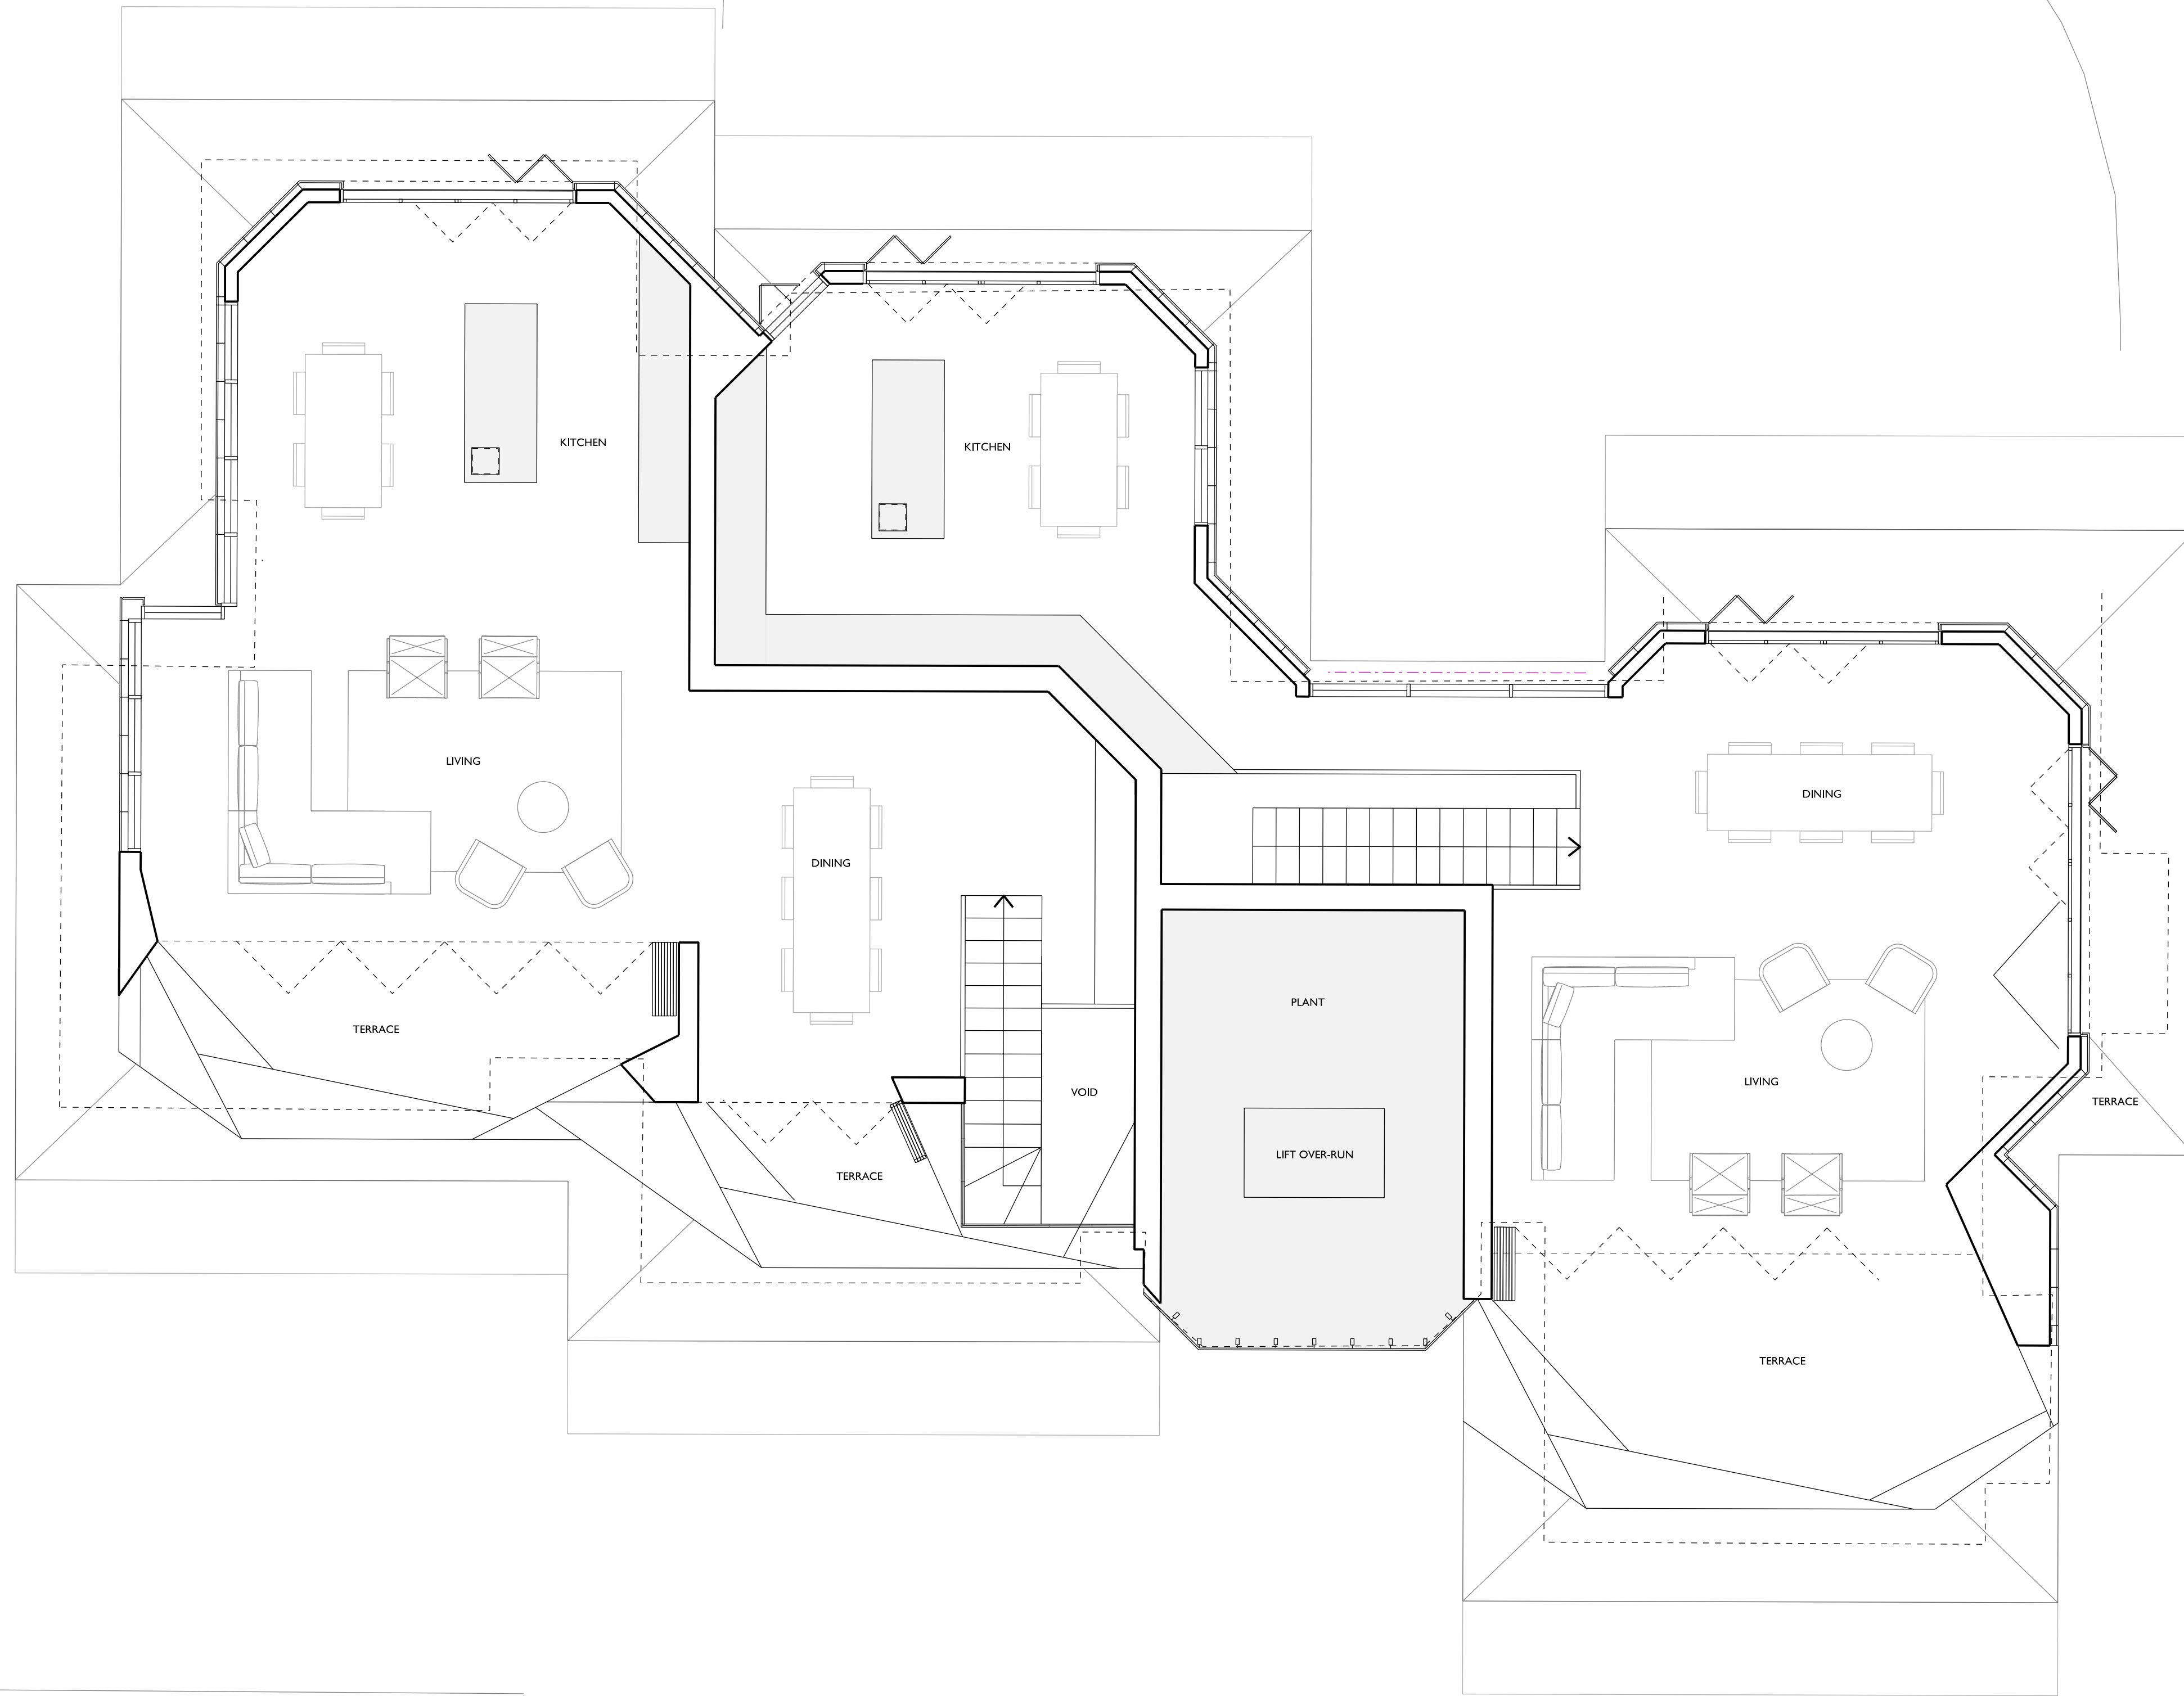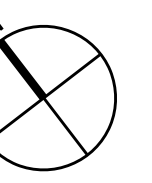

NOTES

KEY

ORLA O'KANE SHALL HAVE NO RESPONSIBILITY FOR ANY USE MADE OF THIS DOCUMENT OTHER THAN FOR THAT WHICH IT WAS PREPARED AND ISSUED. ALL DIMENSIONS SHOULD BE CHECKED ON SITE. DO NOT SCALE FROM THIS DRAWING. ANY DRAWING ERRORS OR DIVERGENCES SHOULD BE BROUGHT TO THE ATTENTION OF ORLA O'KANE.


REVISION / DESCRIPTION	DRAWN	CHECKED	DATE
FIRST ISSUE - P10	OOK	OOK	16.08.13

PROJECT TITLE	19-20 ELAINE COURT
---------------	--------------------

DRAWING TITLE	FLOORPLAN - LEVEL 6 PROPOSED	SCALE	1:100 @ A3
---------------	------------------------------	-------	------------

STATUS	PLANNING	DATE	01.08.13
--------	----------	------	----------



PROJECT NUMBER	523	DRAWING No.	523-PL-111	REVISION	P01
----------------	-----	-------------	------------	----------	-----

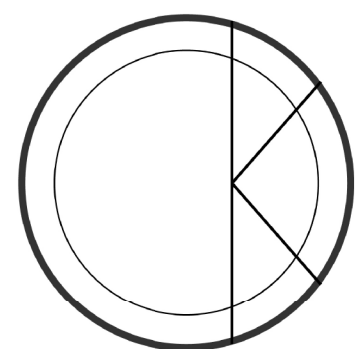


OOK ARCHITECTS
35 Marylebone High St
London W1U 4QA

ORLA O'KANE ARB MR(IA)
T +44 (0)7887 861 633
studio@ookarchitects.com


www.ookarchitects.com

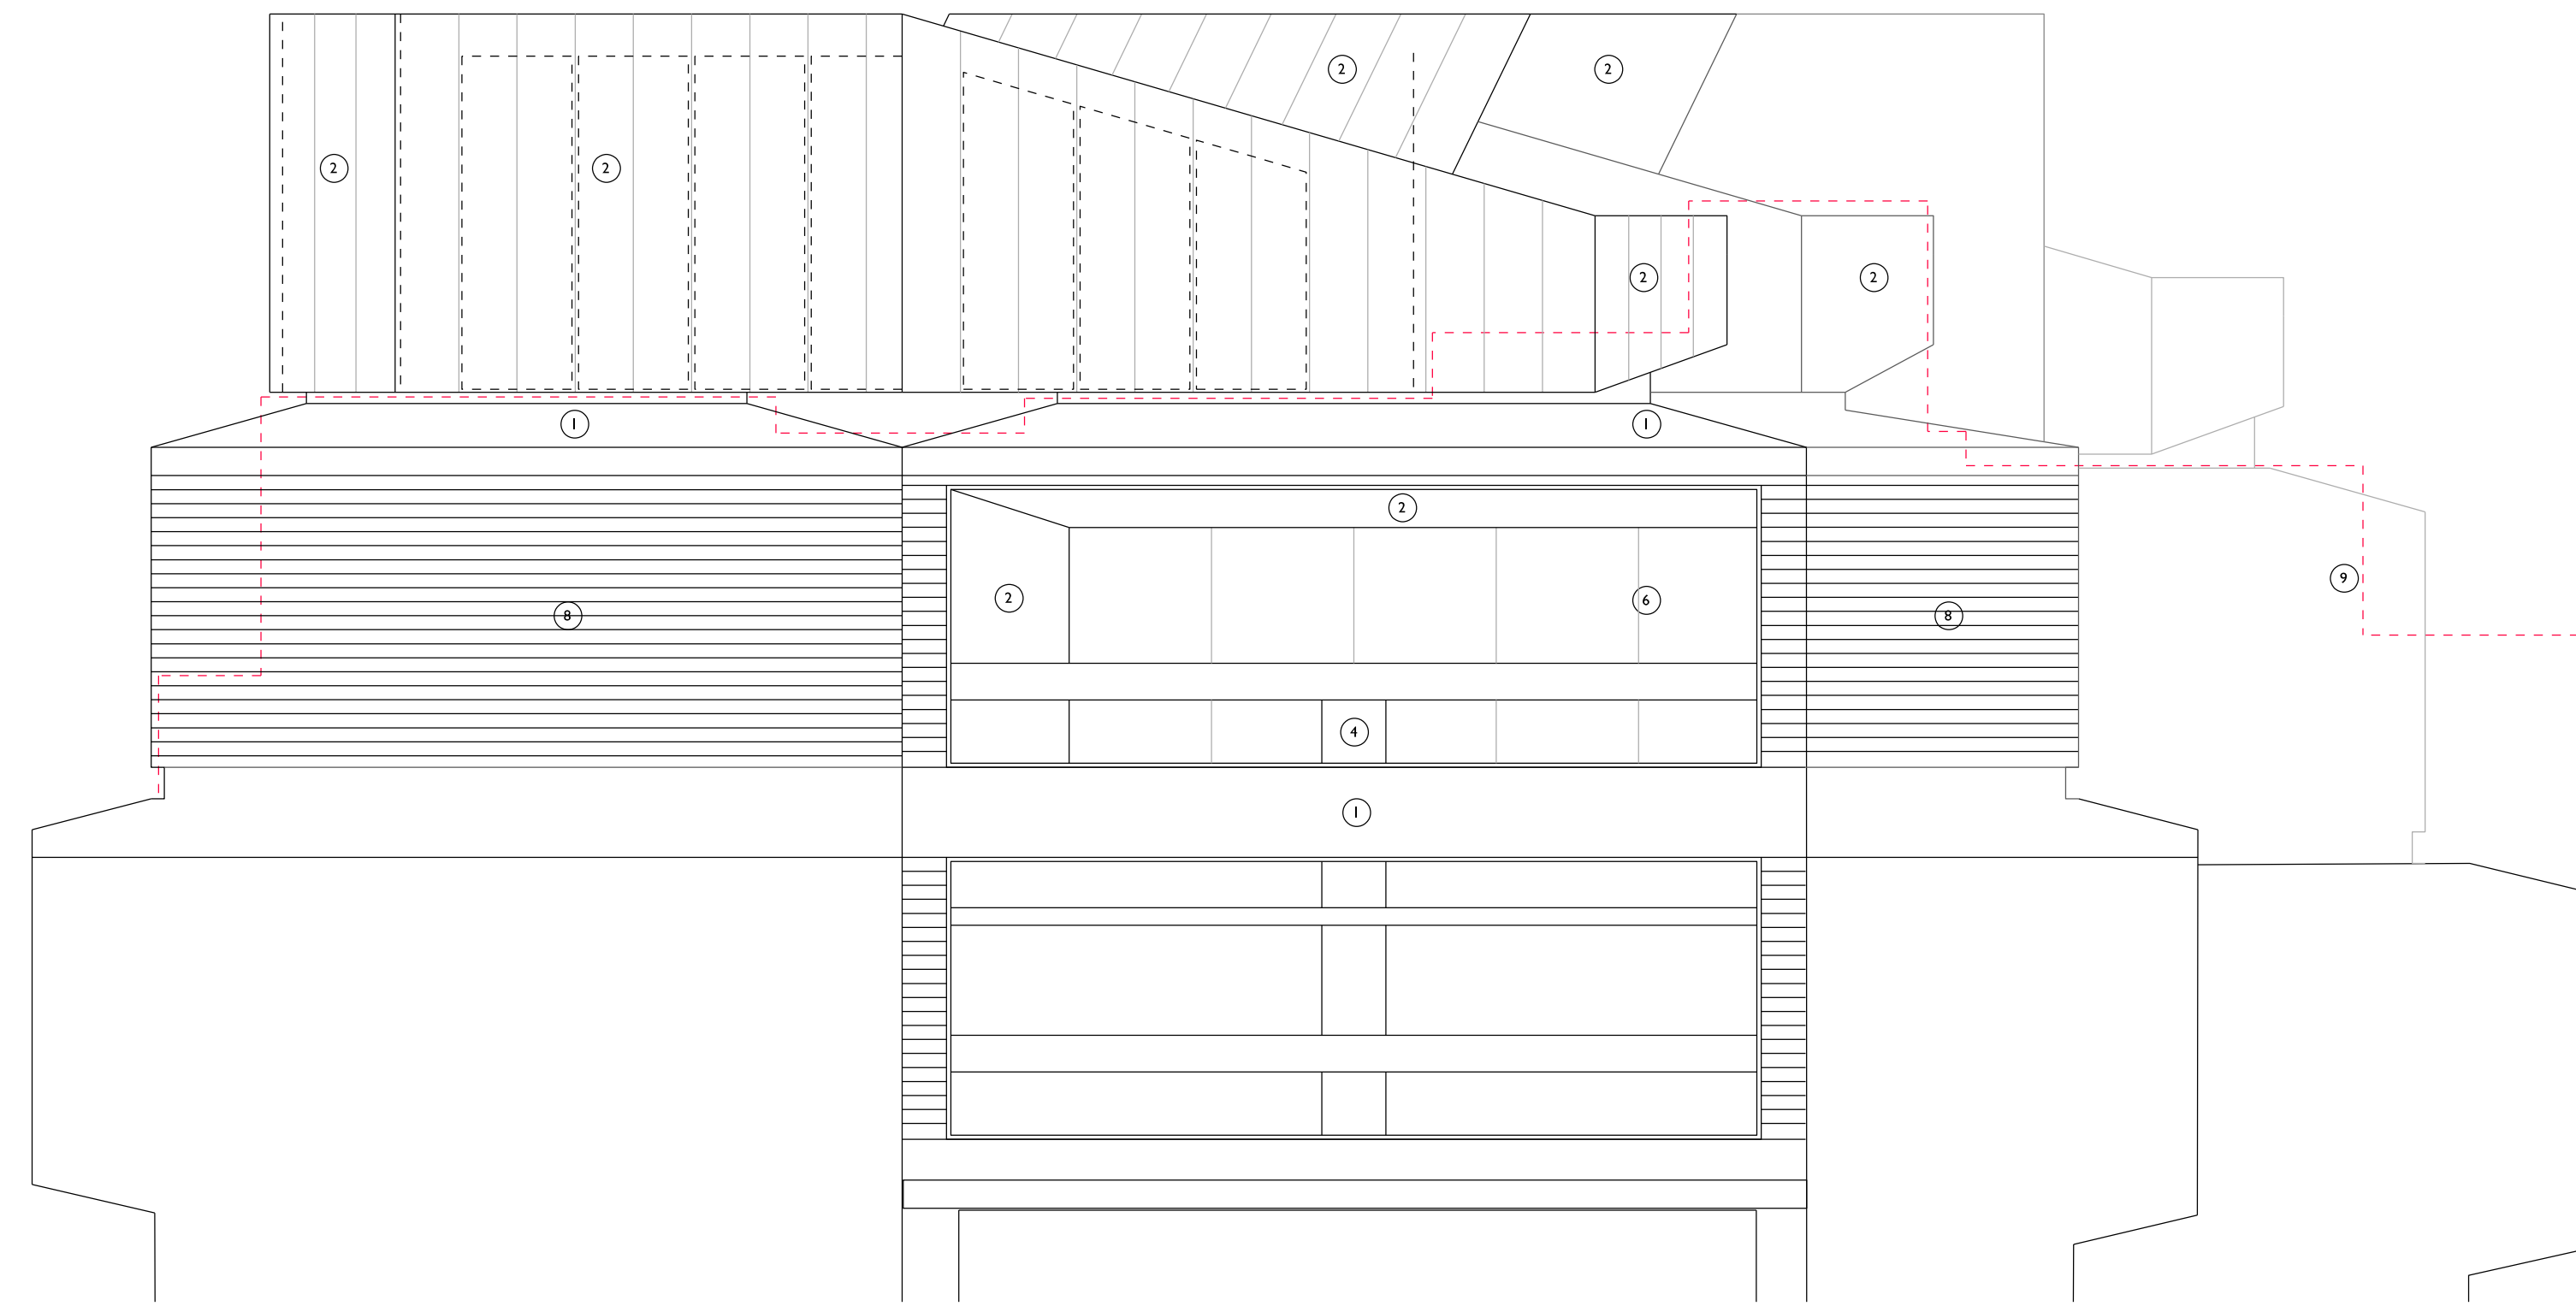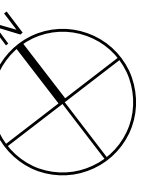

SIDE ELEVATION (NW) - PROPOSED

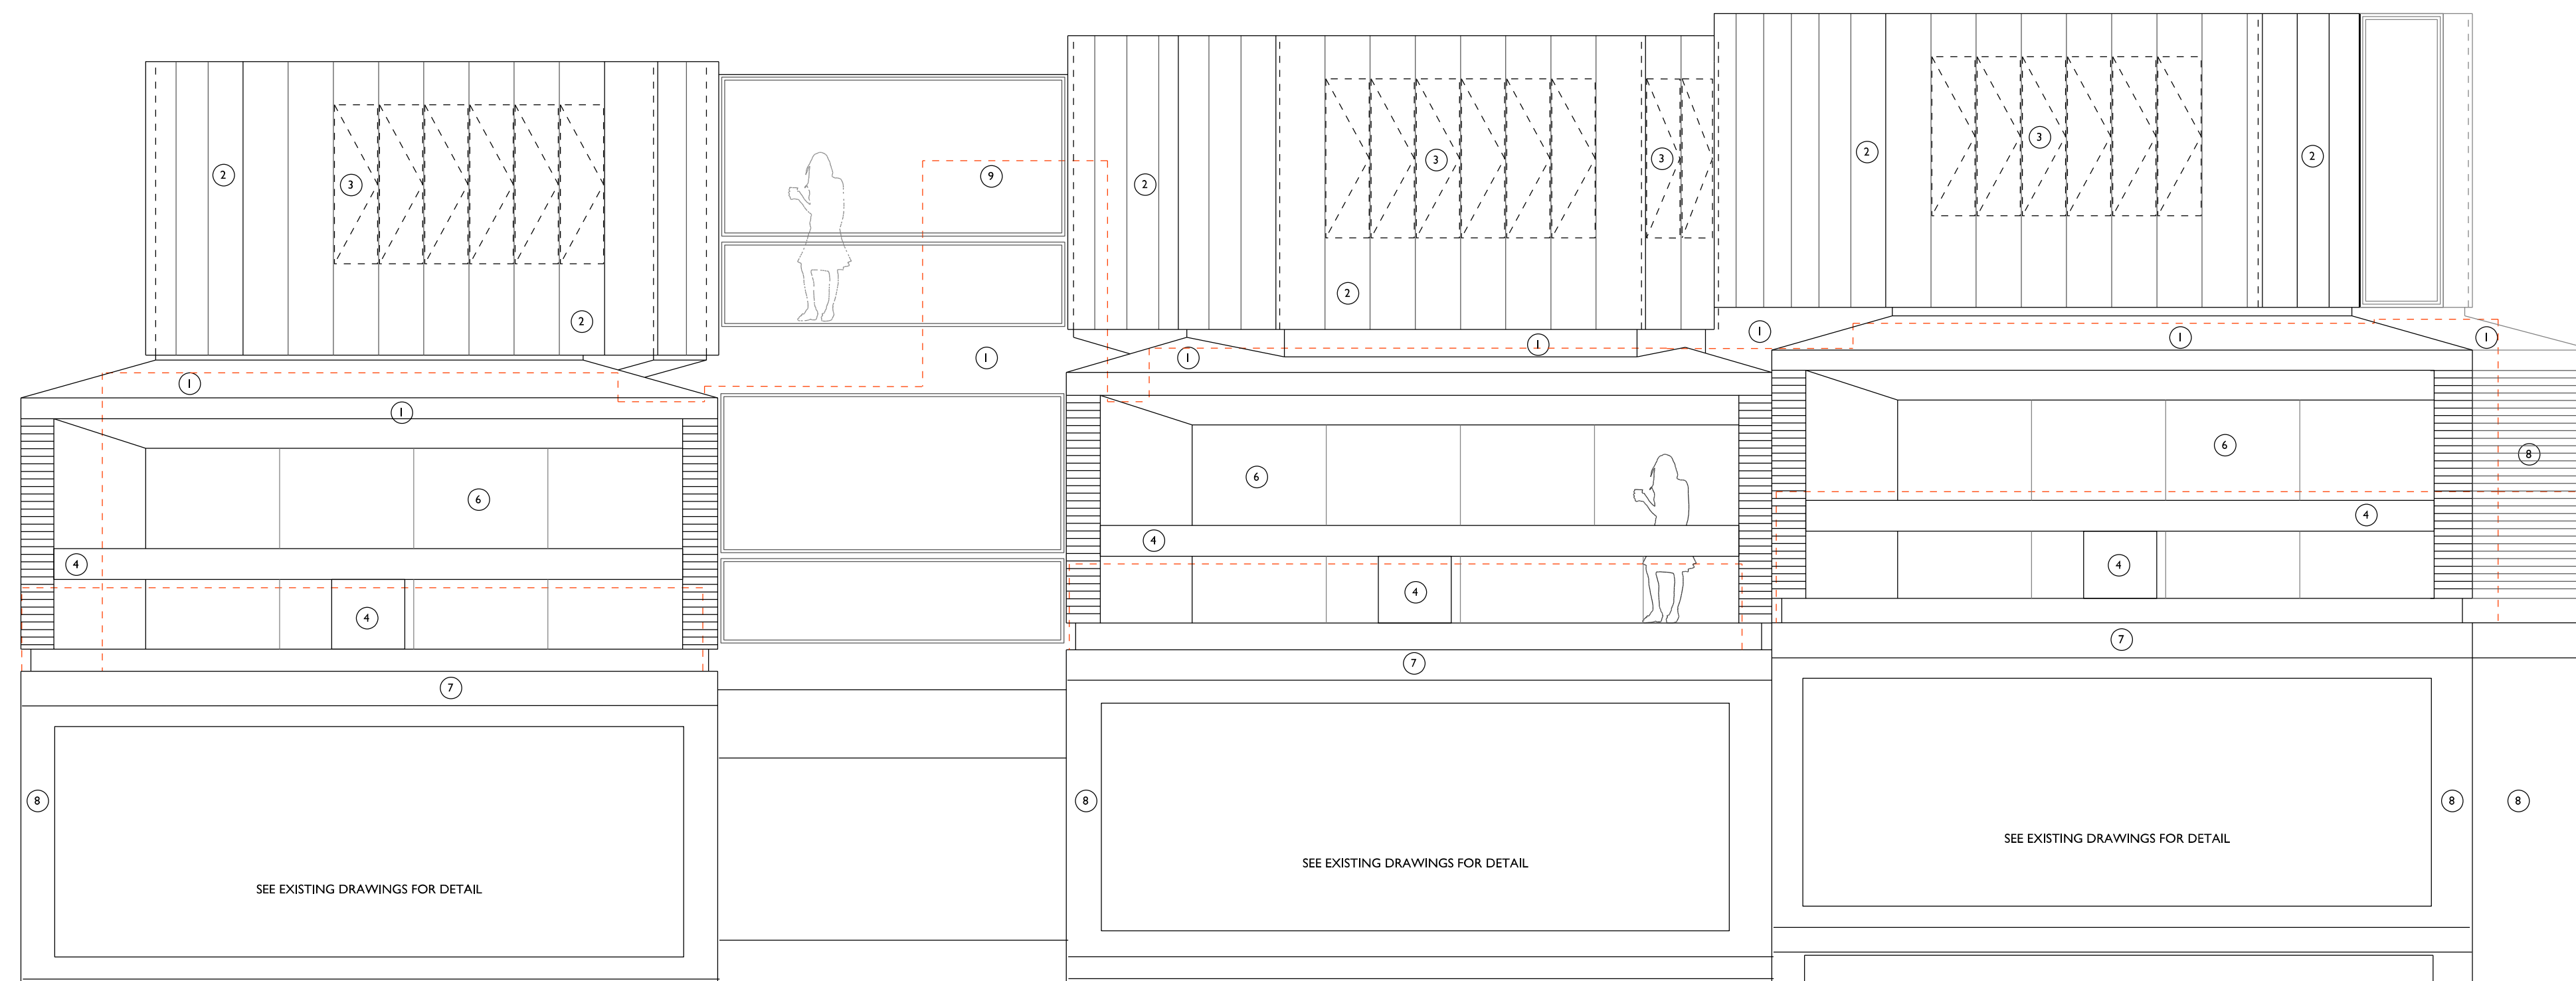

FRONT ELEVATION (NE) - PROPOSED

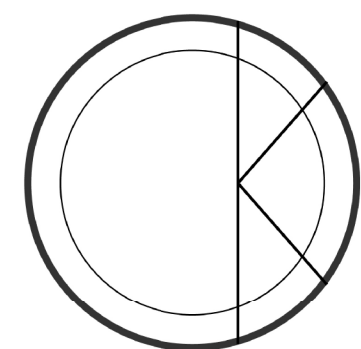

OOK ARCHITECTS
 35 Marylebone High St
 London W1U 4QA
 ORLA O'KANE ARB MRIAI
 T +44 (0)7887 861 633
 studio@ookarchitects.com
 www.ookarchitects.com

NOTES

KEY

ORLA O'KANE SHALL HAVE NO RESPONSIBILITY FOR ANY USE MADE OF THIS DOCUMENT OTHER THAN FOR THAT WHICH IT WAS PREPARED AND ISSUED. ALL DIMENSIONS SHOULD BE CHECKED ON SITE. DO NOT SCALE FROM THIS DRAWING. ANY DRAWING ERRORS OR DIVERGENCES SHOULD BE BROUGHT TO THE ATTENTION OF ORLA O'KANE.

REVISION / DESCRIPTION

FIRST ISSUE - P10

DRAWN CHECKED DATE

OOK OOK 16.08.13

PROJECT TITLE

19-20 ELAINE COURT

DRAWING TITLE SCALE



NE & NW ELEVATIONS - PROPOSED 1:100 @ A3

STATUS DATE


PLANNING 01.08.13

PROJECT NUMBER DRAWING NO. REVISION

523 523-EL-310 P01

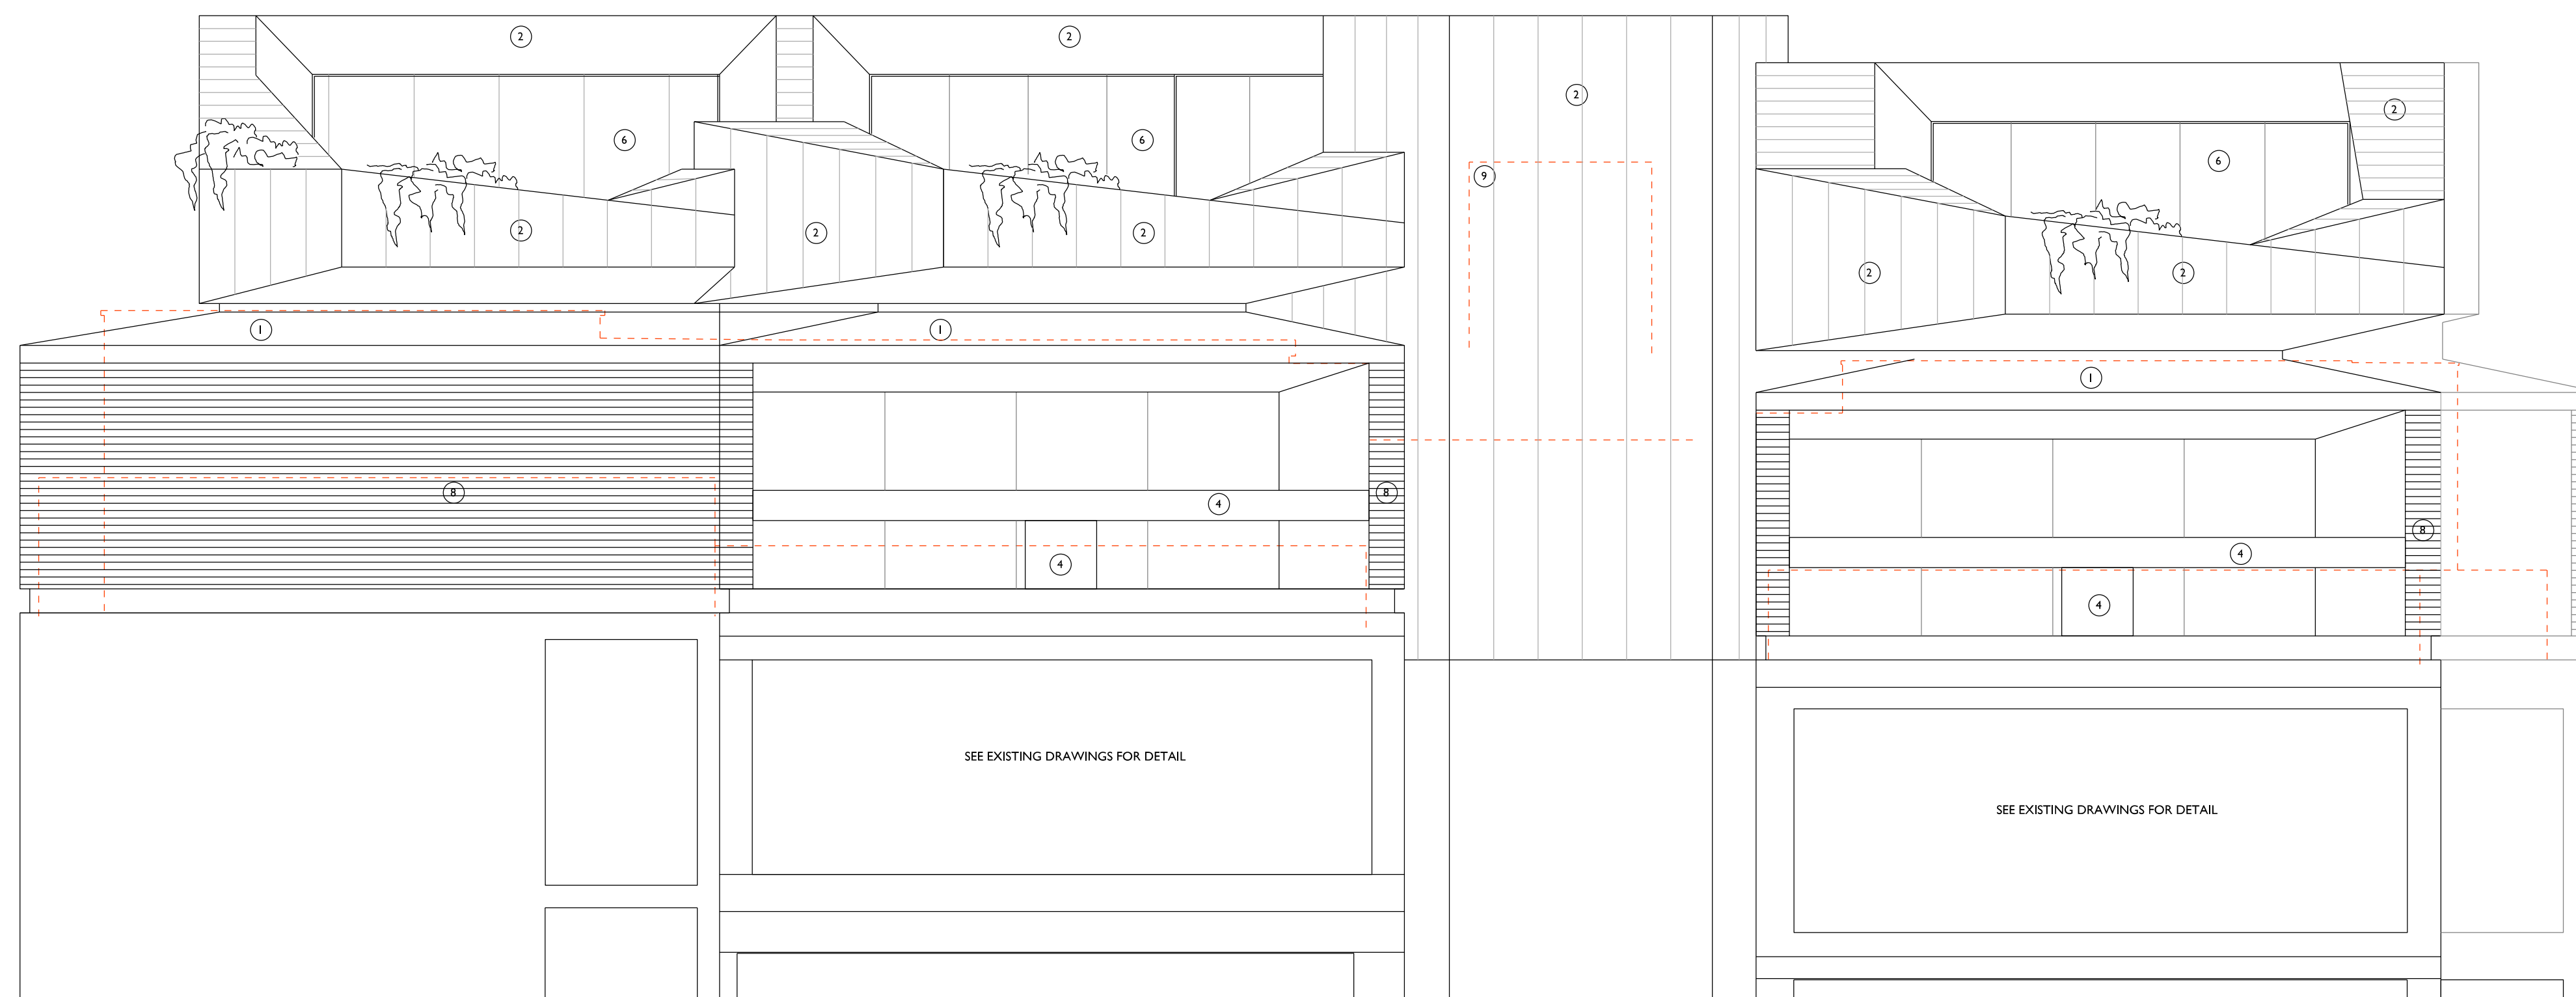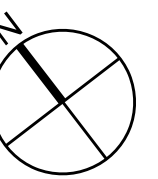

SIDE ELEVATION (NW) - PROPOSED

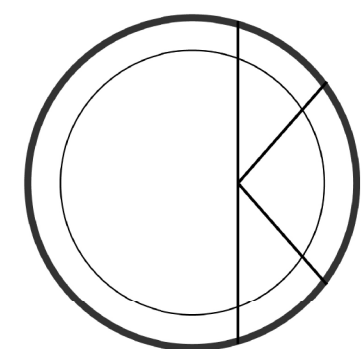

OOK ARCHITECTS
35 Marylebone High St
London W1U 4QA

ORLA O'KANE ARB MRIAI
T +44 (0)7887 861 633
studio@ookarchitects.com

www.ookarchitects.com

NOTES

KEY

ORLA O'KANE SHALL HAVE NO RESPONSIBILITY FOR ANY USE MADE OF THIS DOCUMENT OTHER THAN FOR THAT WHICH IT WAS PREPARED AND ISSUED. ALL DIMENSIONS SHOULD BE CHECKED ON SITE. DO NOT SCALE FROM THIS DRAWING. ANY DRAWING ERRORS OR DIVERGENCES SHOULD BE BROUGHT TO THE ATTENTION OF ORLA O'KANE.

REVISION / DESCRIPTION

FIRST ISSUE - FIN

DRAWN

CHECKED

DATE

OOK OOK 16.08.13

PROJECT TITLE

19-20 ELAINE COURT

DRAWING TITLE

REAR ELEVATION (SW) - PROPOSED

SCALE

1:100
@ A3

STATUS

PLANNING

DATE

01.08.13

PROJECT NUMBER



523

DRAWING No.

523-EL-311

REVISION

P01

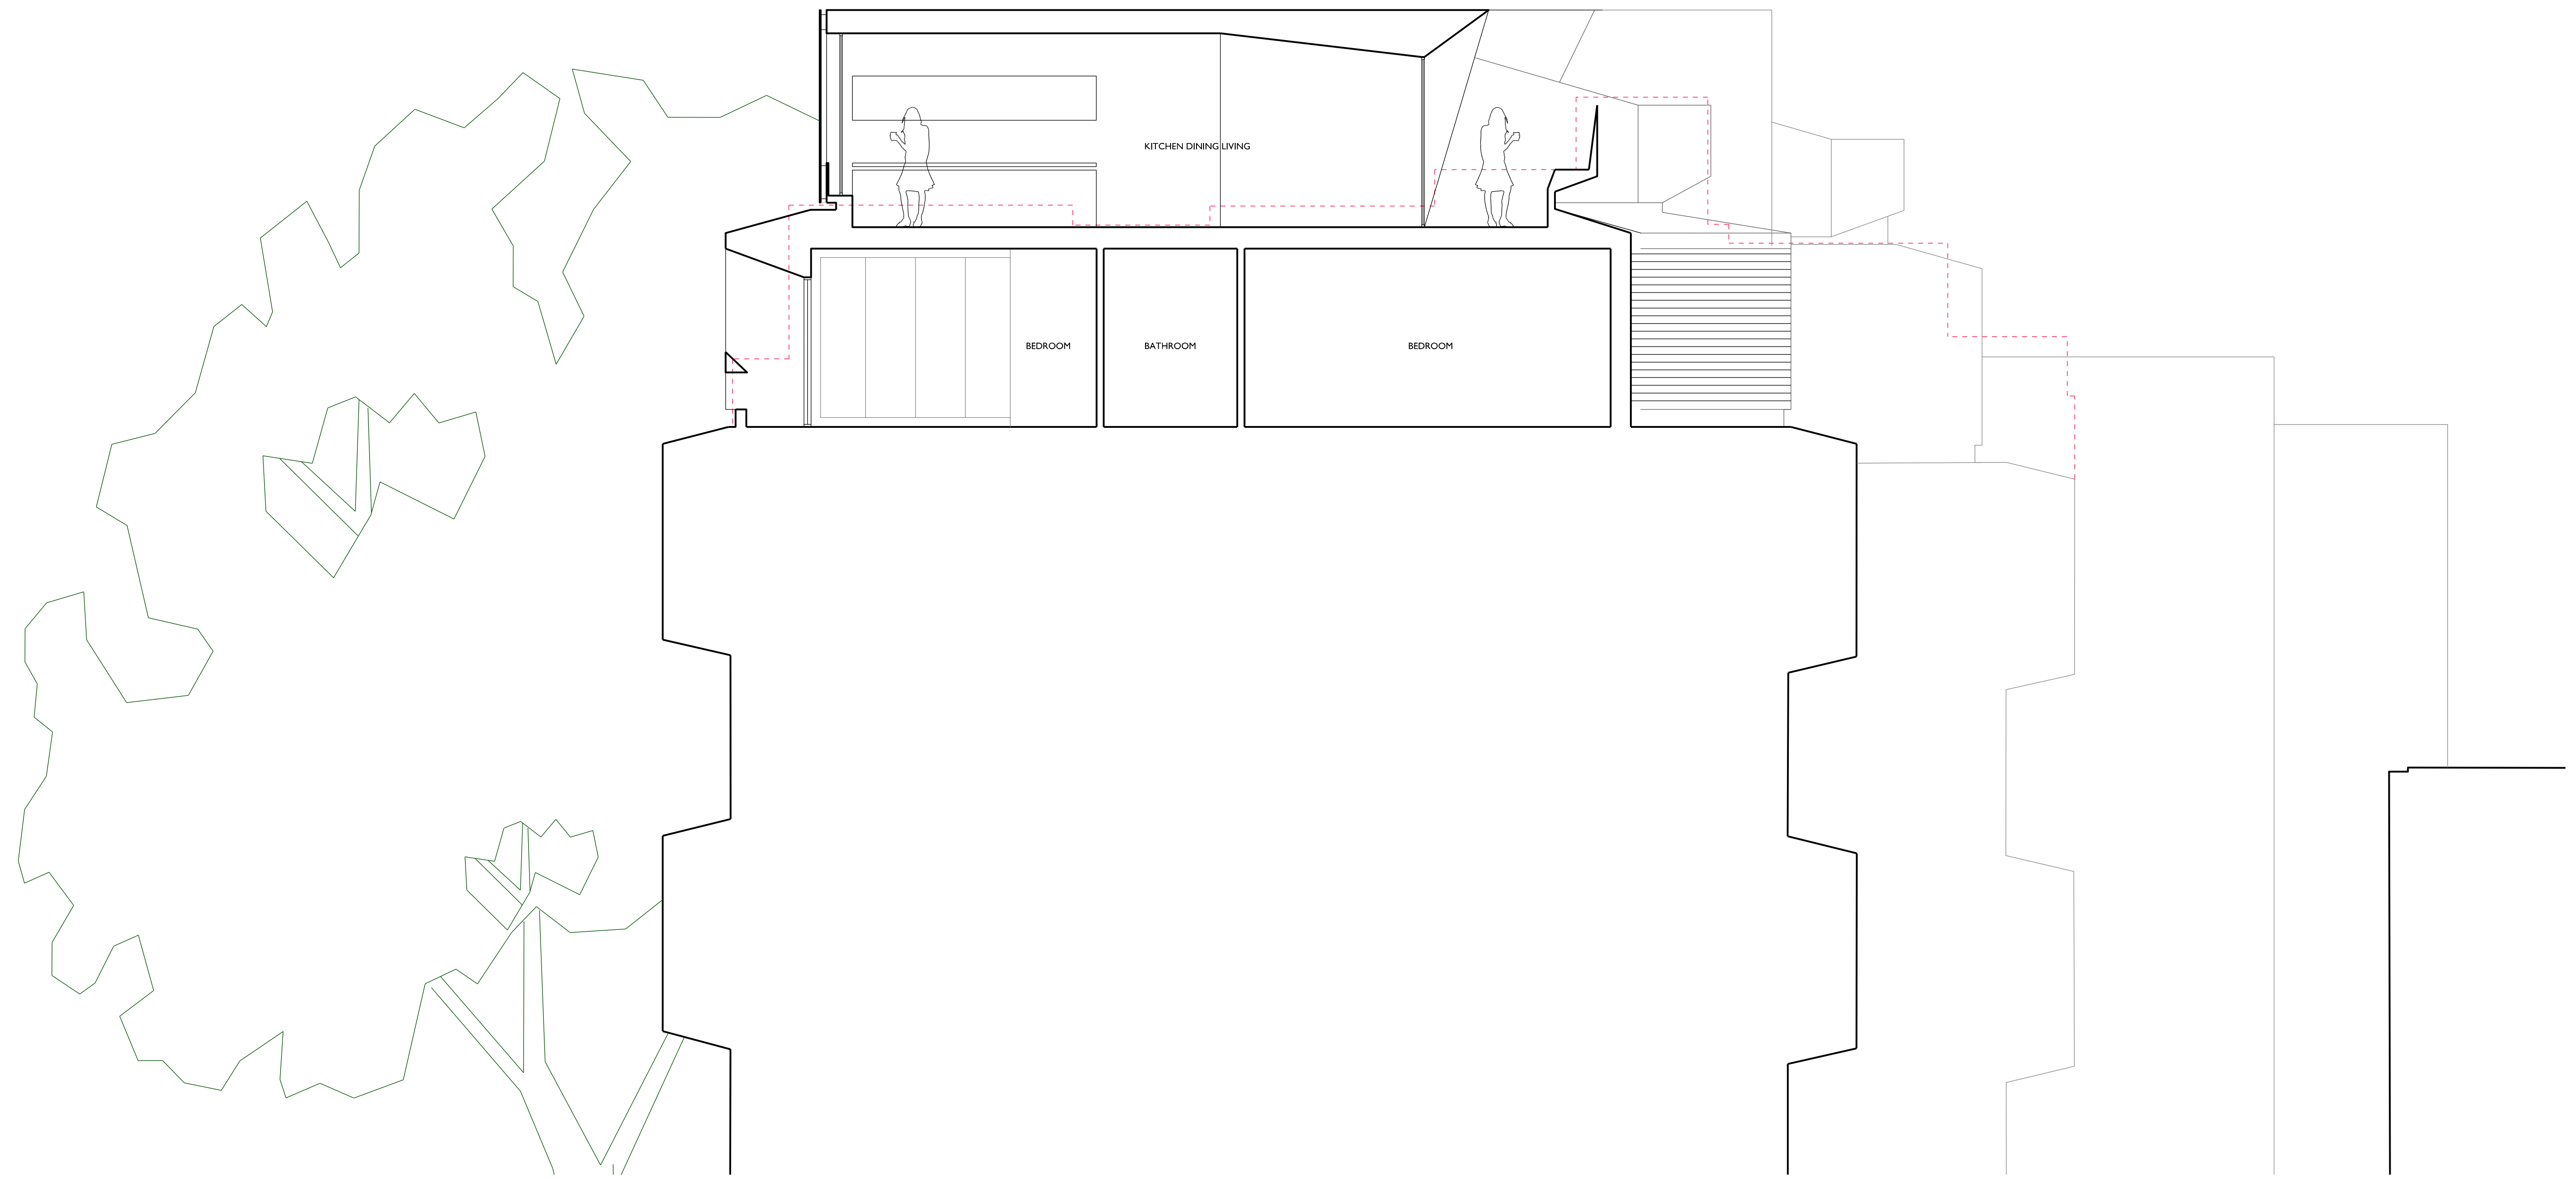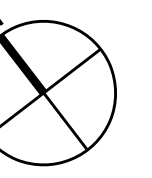


SECTION A - PROPOSED

NOTES

KEY

ORLA O'KANE SHALL HAVE NO RESPONSIBILITY FOR ANY USE MADE OF THIS DOCUMENT OTHER THAN FOR THAT WHICH IT WAS PREPARED AND ISSUED. ALL DIMENSIONS SHOULD BE CHECKED ON SITE. DO NOT SCALE FROM THIS DRAWING. ANY DRAWING ERRORS OR DIVERGENCES SHOULD BE BROUGHT TO THE ATTENTION OF ORLA O'KANE.

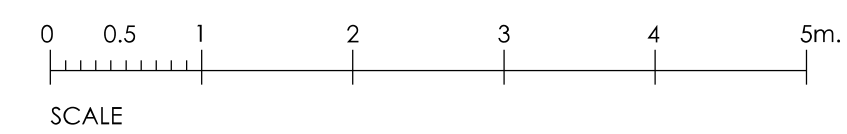

REVISION / DESCRIPTION

FIRST ISSUE - P01

DRAWN CHECKED DATE

OOK OOK 16.08.13

PROJECT TITLE

19-20 ELAINE COURT

DRAWING TITLE
SECTION A - PROPOSED

SCALE
1:100
@ A3


STATUS
PLANNING

DATE
01.08.13

PROJECT NUMBER
523

DRAWING NO.
523-EL-210

REVISION
P01

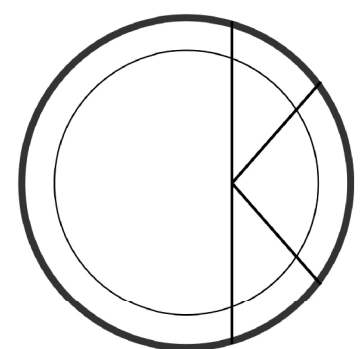

OOK ARCHITECTS
35 Marylebone High St
London W1U 4QA

ORLA O'KANE ARB MR(IA)
T +44 (0)7887 861 633
studio@ookarchitects.com

www.ookarchitects.com