




BASEMENT PLAN AS EXISTING

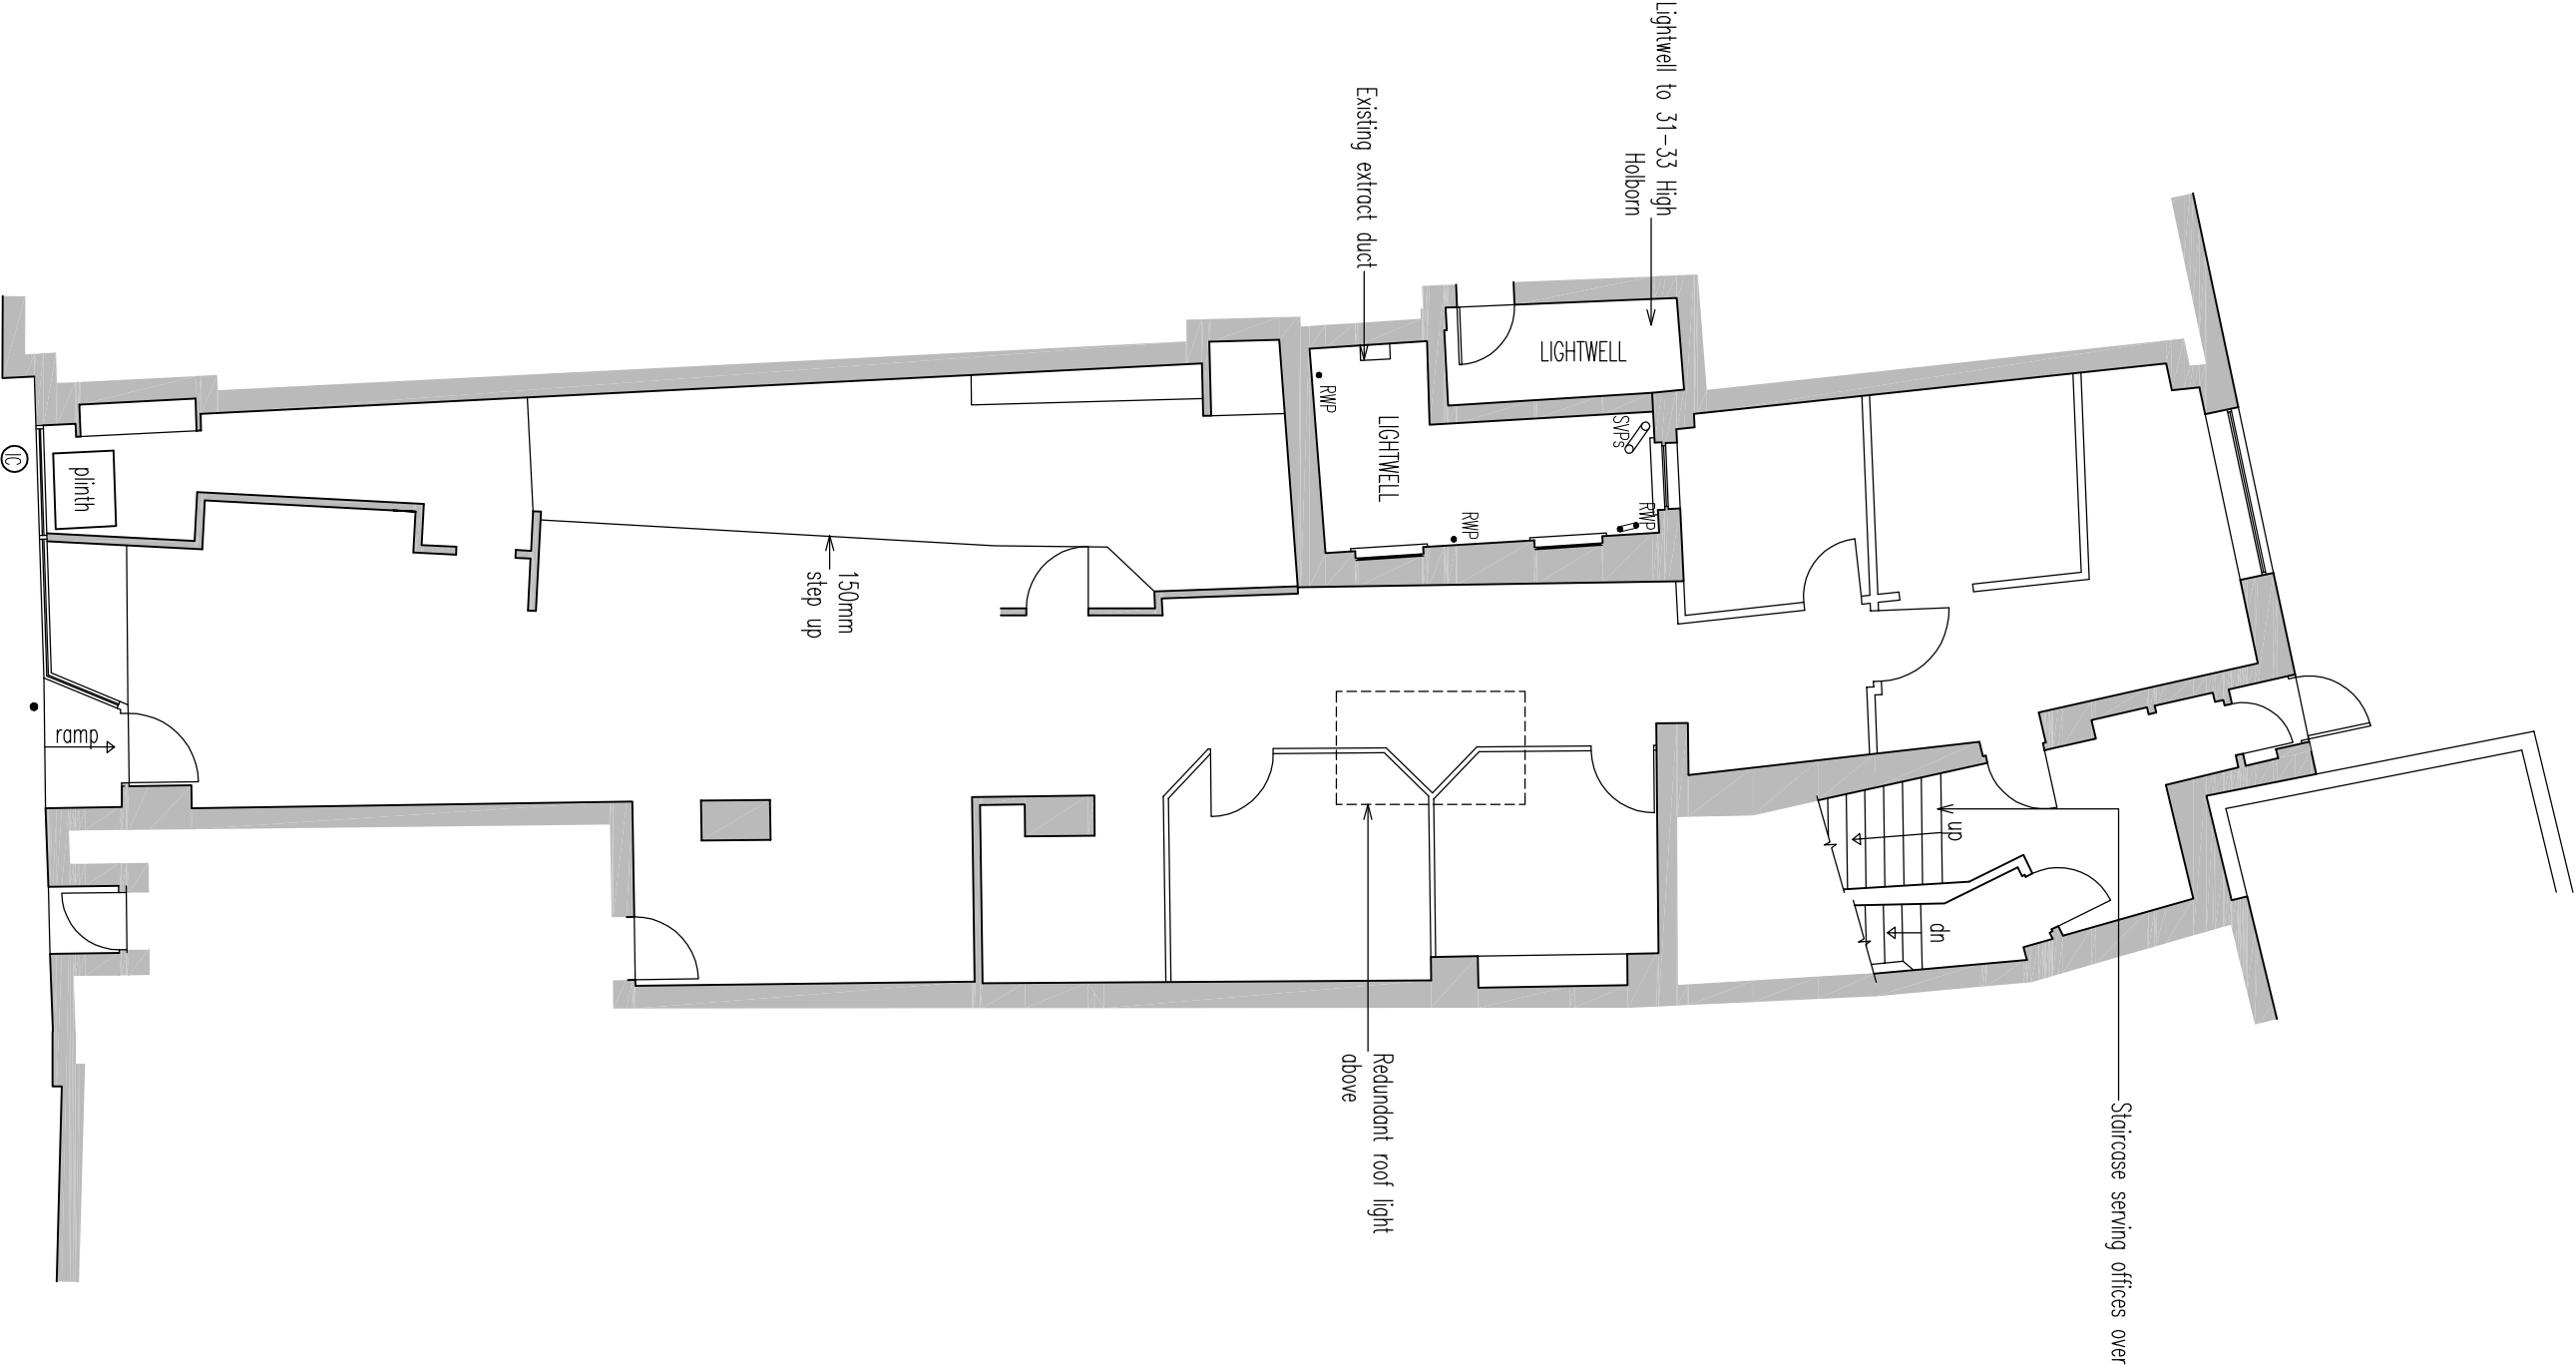

GROUND FLOOR PLAN AS EXISTING

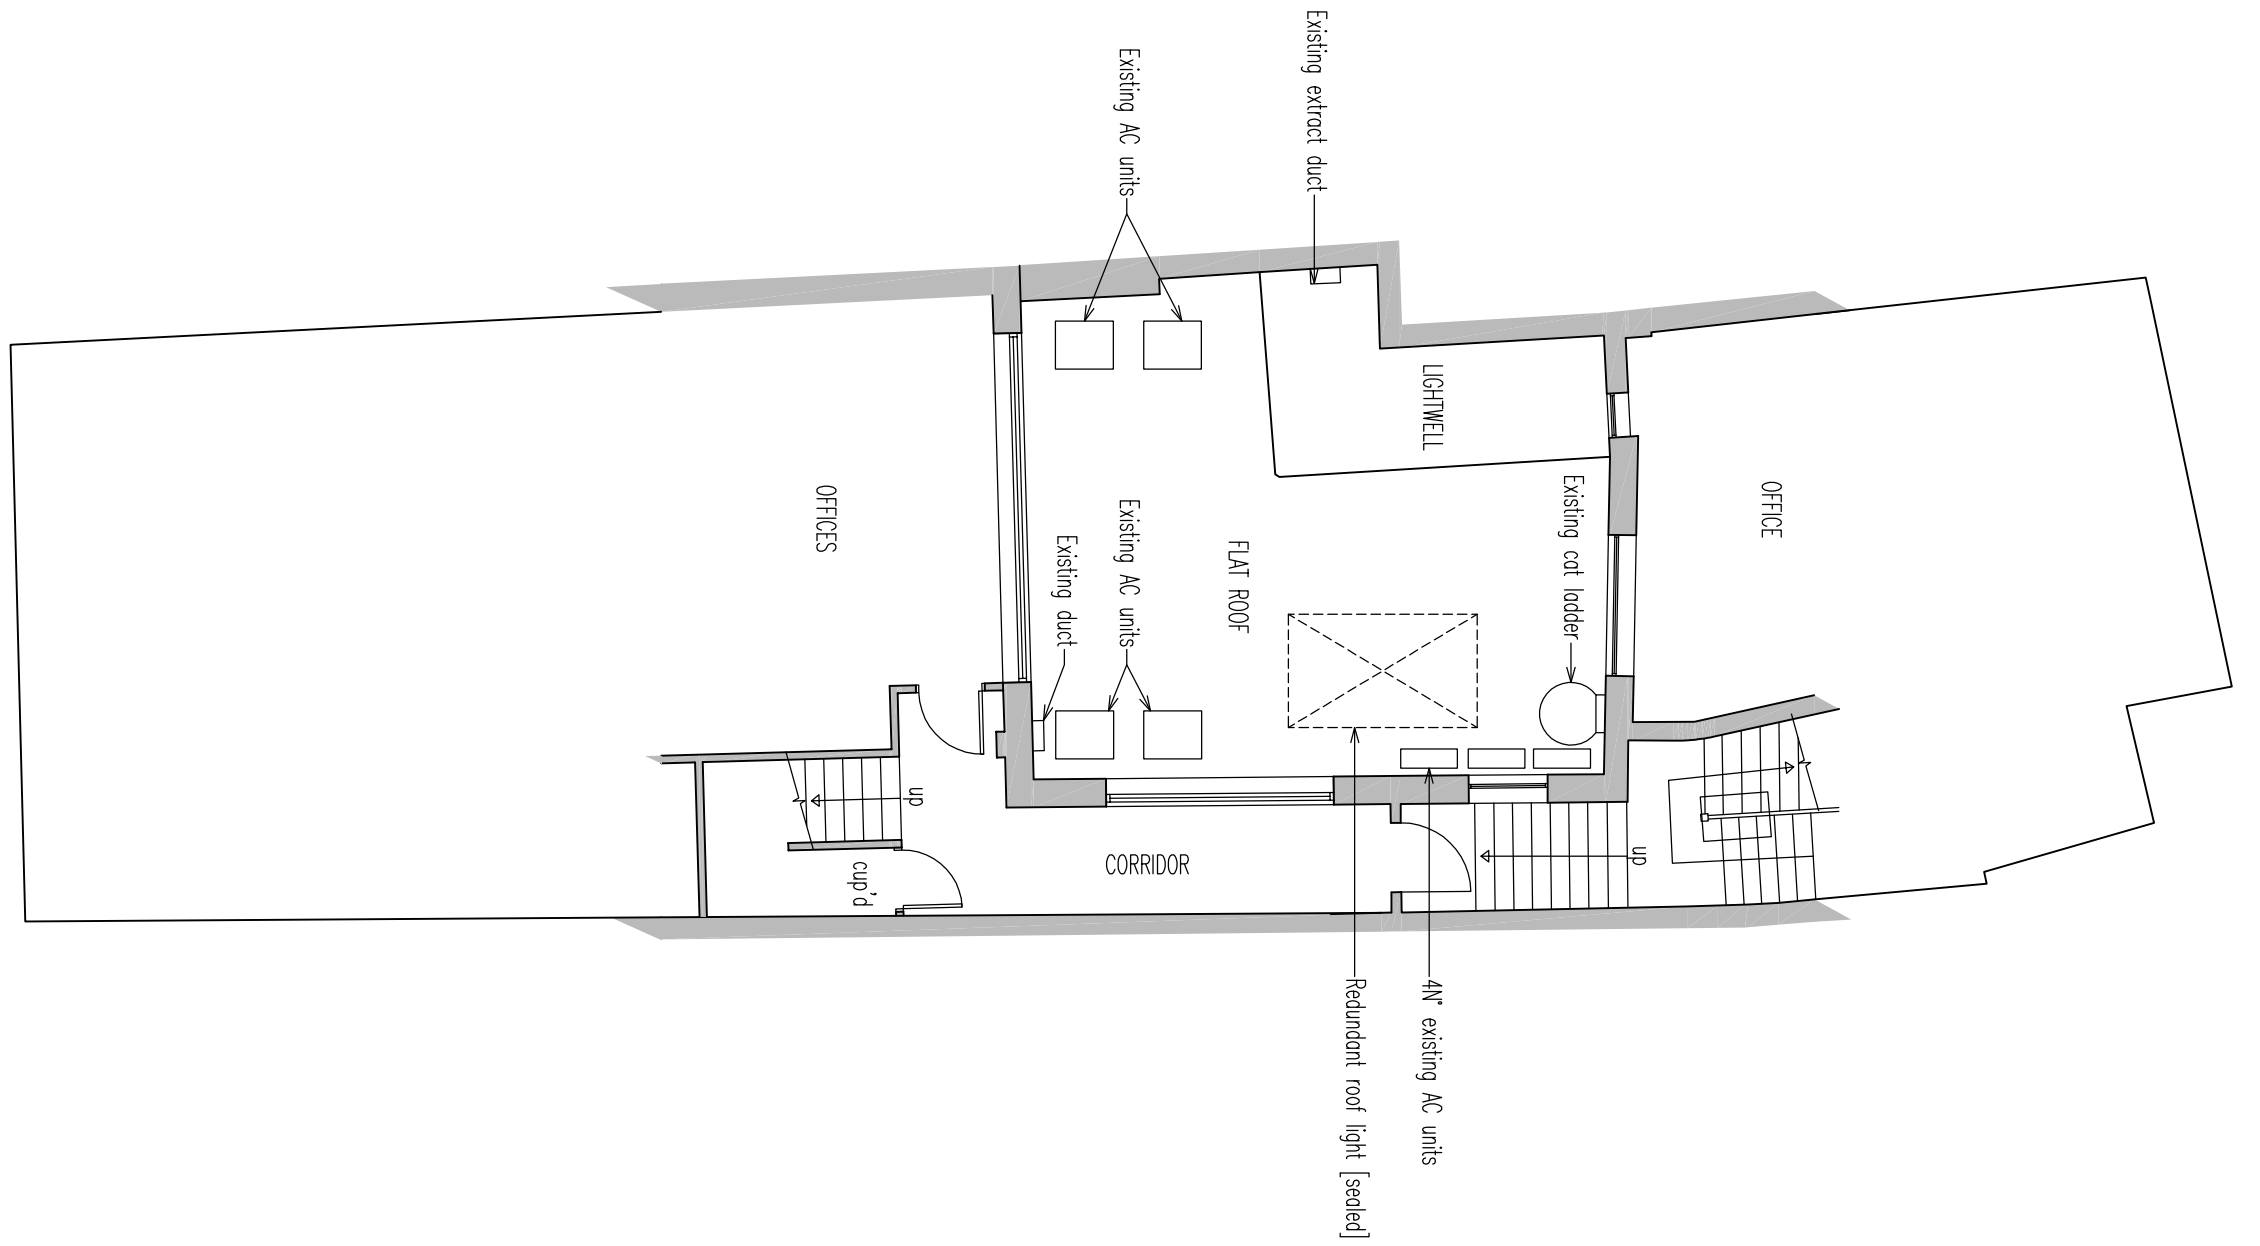

1ST FLOOR PLAN AS EXISTING

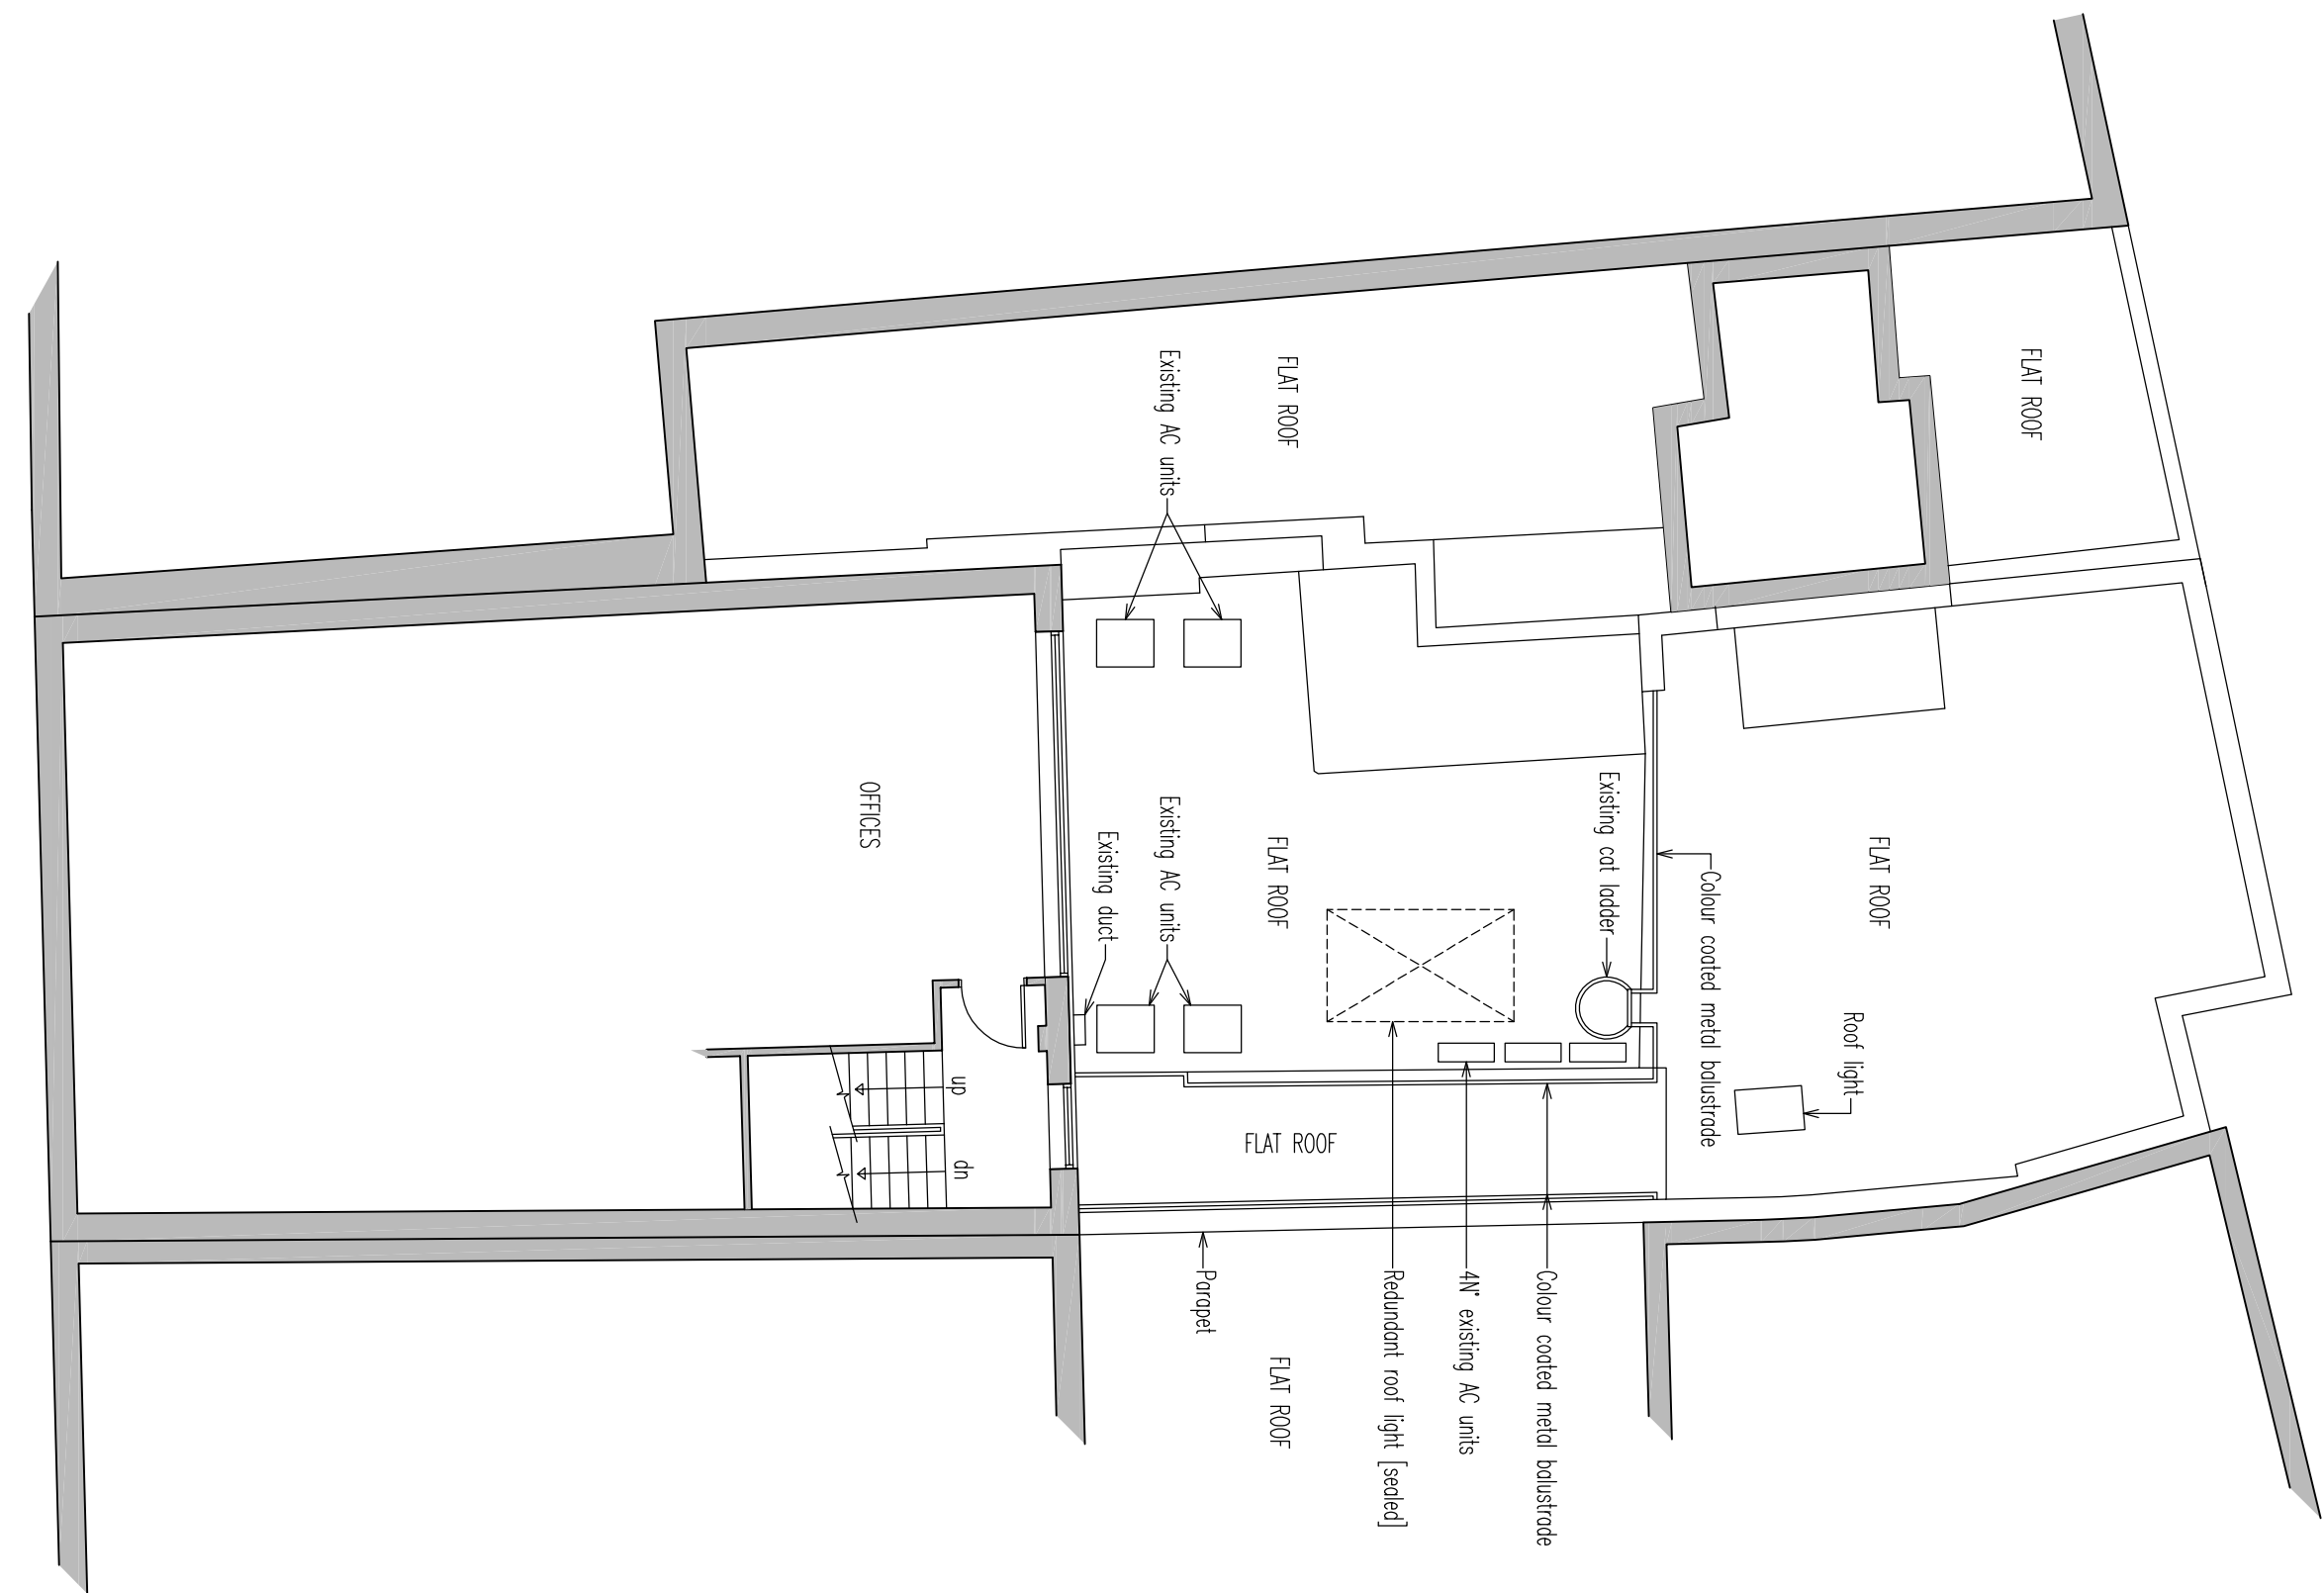

ROOF PLAN AS EXISTING

C. Existing related duct serving office AC, sealed				15/06/2013
B. Roof plan added				05/06/2013
A. First floor plan added				13/05/2013
SITE				
29-30 HIGH HOLBORN				
LONDON WC1V 6AZ				
DRAWING TITLE				
FLOOR PLANS AS EXISTING				
Scale	1:100 A4	Dwg No.	Rev	
Date	05/06/2013	1255	03	C
Drawn				
COPYRIGHT: The contents of this drawing may not be reproduced in whole or in part without the written permission of Draper Neal Associates				
Draper Neal Associates				
ARCHITECTURE AND BUILDING DESIGN				
PANDORA HOUSE, 41-45, LIND ROAD, SUTTON,				
SURREY, SM1 4PP				
Tel:0203964343x41				
Info@draperneal.co.uk				