


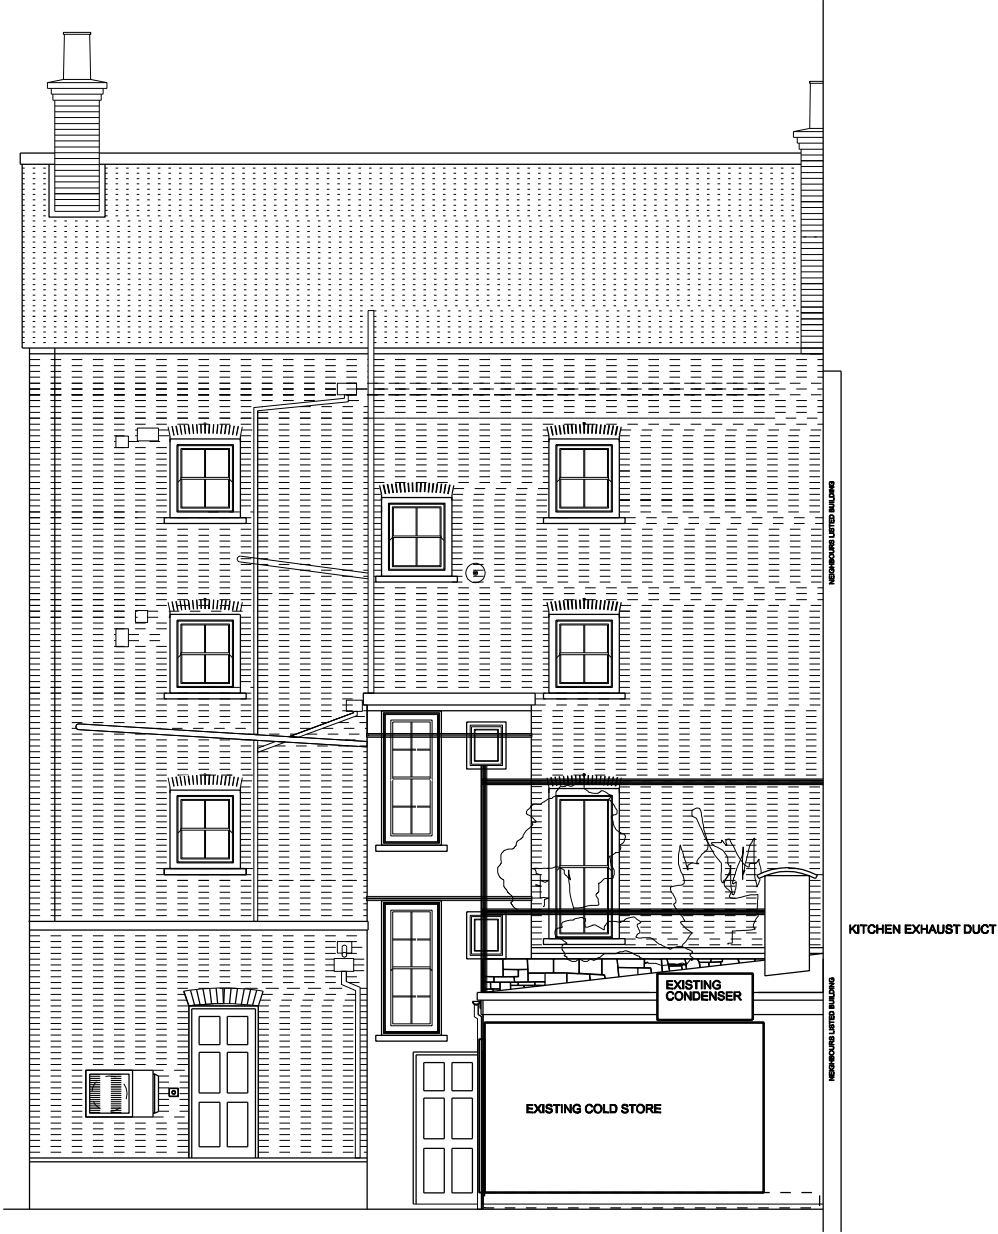

71 HAMPSTEAD HIGH STREET MAIN BUILDING

LIGHTHOUSE CHARTERED ARCHITECTS AND DESIGNERS LONDONGLASGOWBELFAST 284 FRICHEY ROAD HAMPSTEAD LONDON N6G 7AA info@lighthousearchitects.com TEL +44 (0)20 794 4291 FAX +44 (0)20 794 4291	Conditions 1. This drawing is the property of Lighthouse and is issued only for the purpose printed below 2. All dimensions and conditions must be checked on site and any discrepancies must be reported immediately to Lighthouse 3. All materials must be checked, installed and fixed according to manufacturers instructions Approvals The signatures below confirm approval of the drawing by the client and contractors client approval contractor approval	Client Mr. R. Mollura	Title Existing Rear Elevation Main Building	Drawing Number HH12	Rev	Rev	Description	Sig	Date
		Project 71 Hampstead High Street	Scale 1:100 @ A3 Date 11/07/2013	Issued only for: Information					