


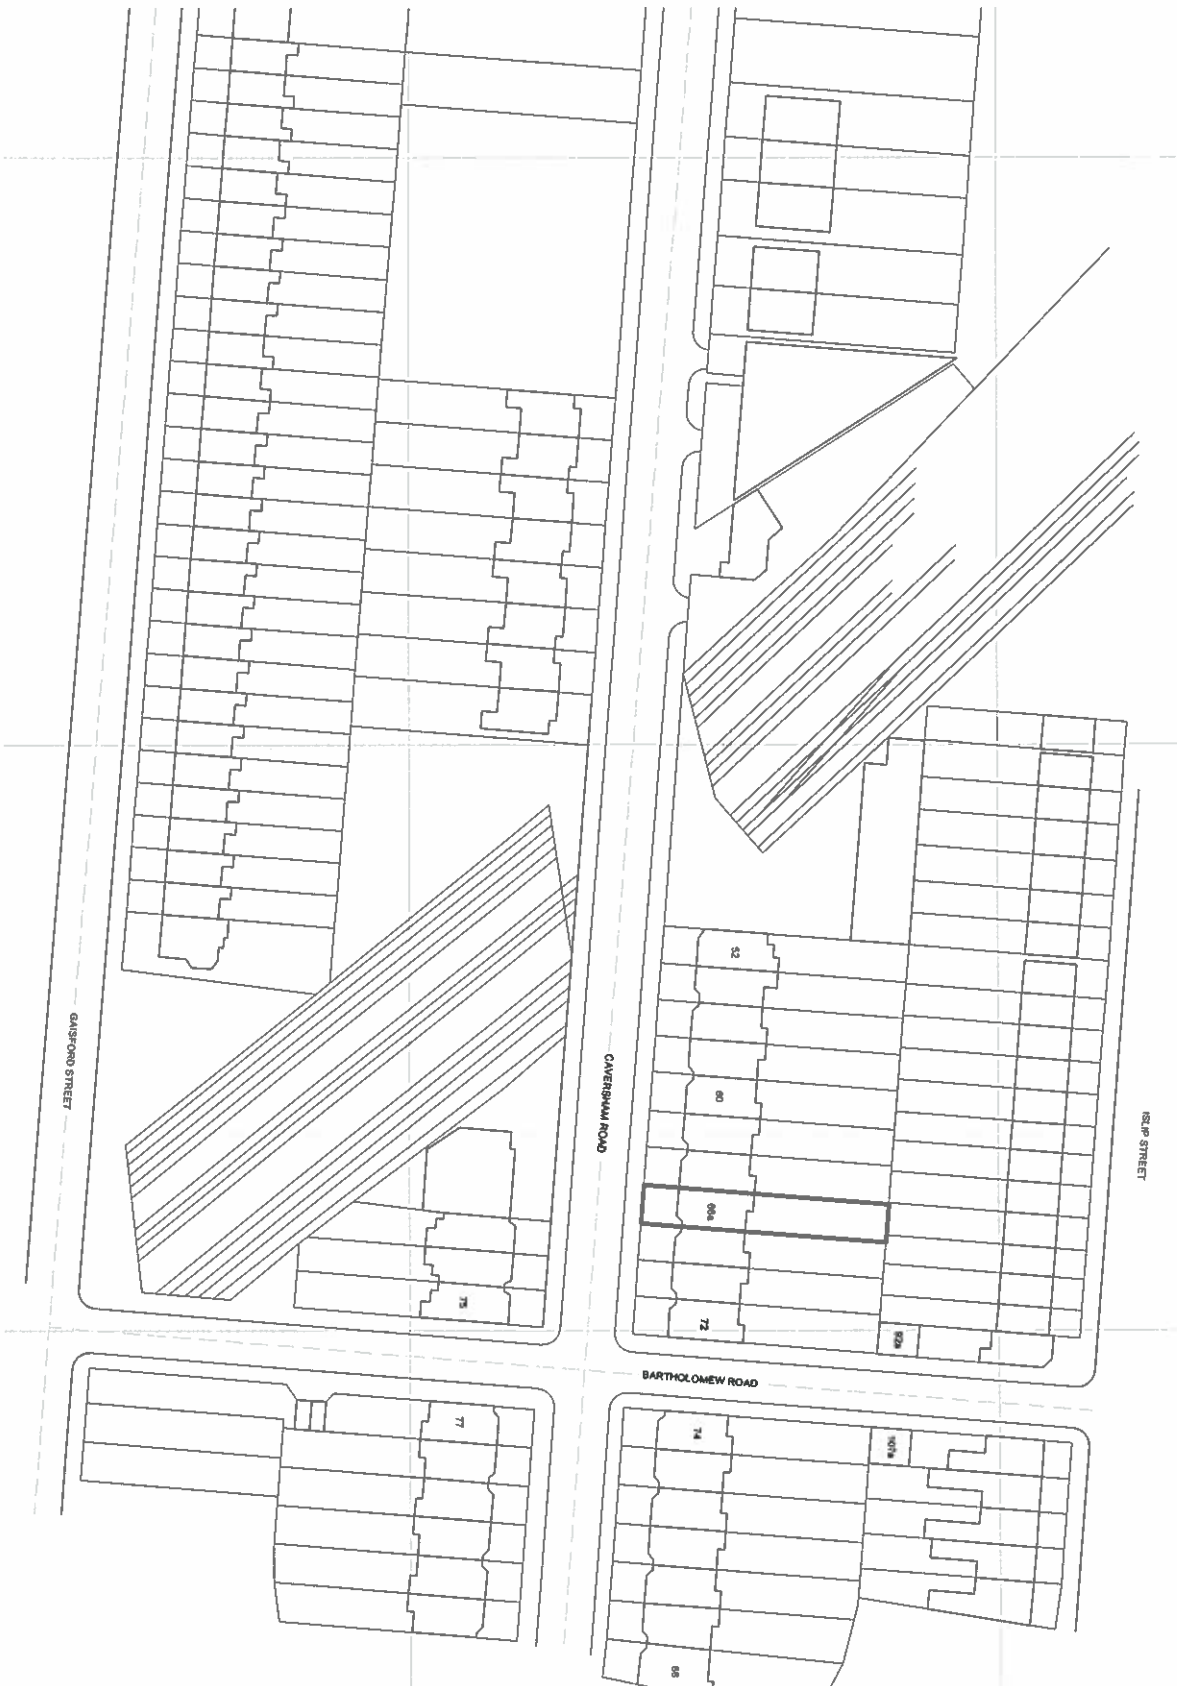

Scale 1:1250@A3

100m



ISSUE REASON FOR ISSUE
Planning

DATE
09 / 08 / 2013

DRAWING TITLE
Site Location Plan

PROJECT
House Cooper, 66a Caversham Road, London, NW5 2DS

stitch
Unit 11, The Dove Centre, 109 Bartholomew Road, London, NW5 2BU
www.stitch-uk.co.uk

DRAWING NUMBER
P_001

REVISION
-

STATUS
PLANNING



SCALE
1:1250

PROJECT CODE
BC-HC

CLIENT
Sally Lewis and Brian Cooper

Do not scale from this drawing.
All dimensions are shown in metric.
The drawing remains the copyright of Stitch Studio.

Do not scale from this drawing.
All dimensions are shown in metric.
The drawing remains the copyright of Stitch Studio.

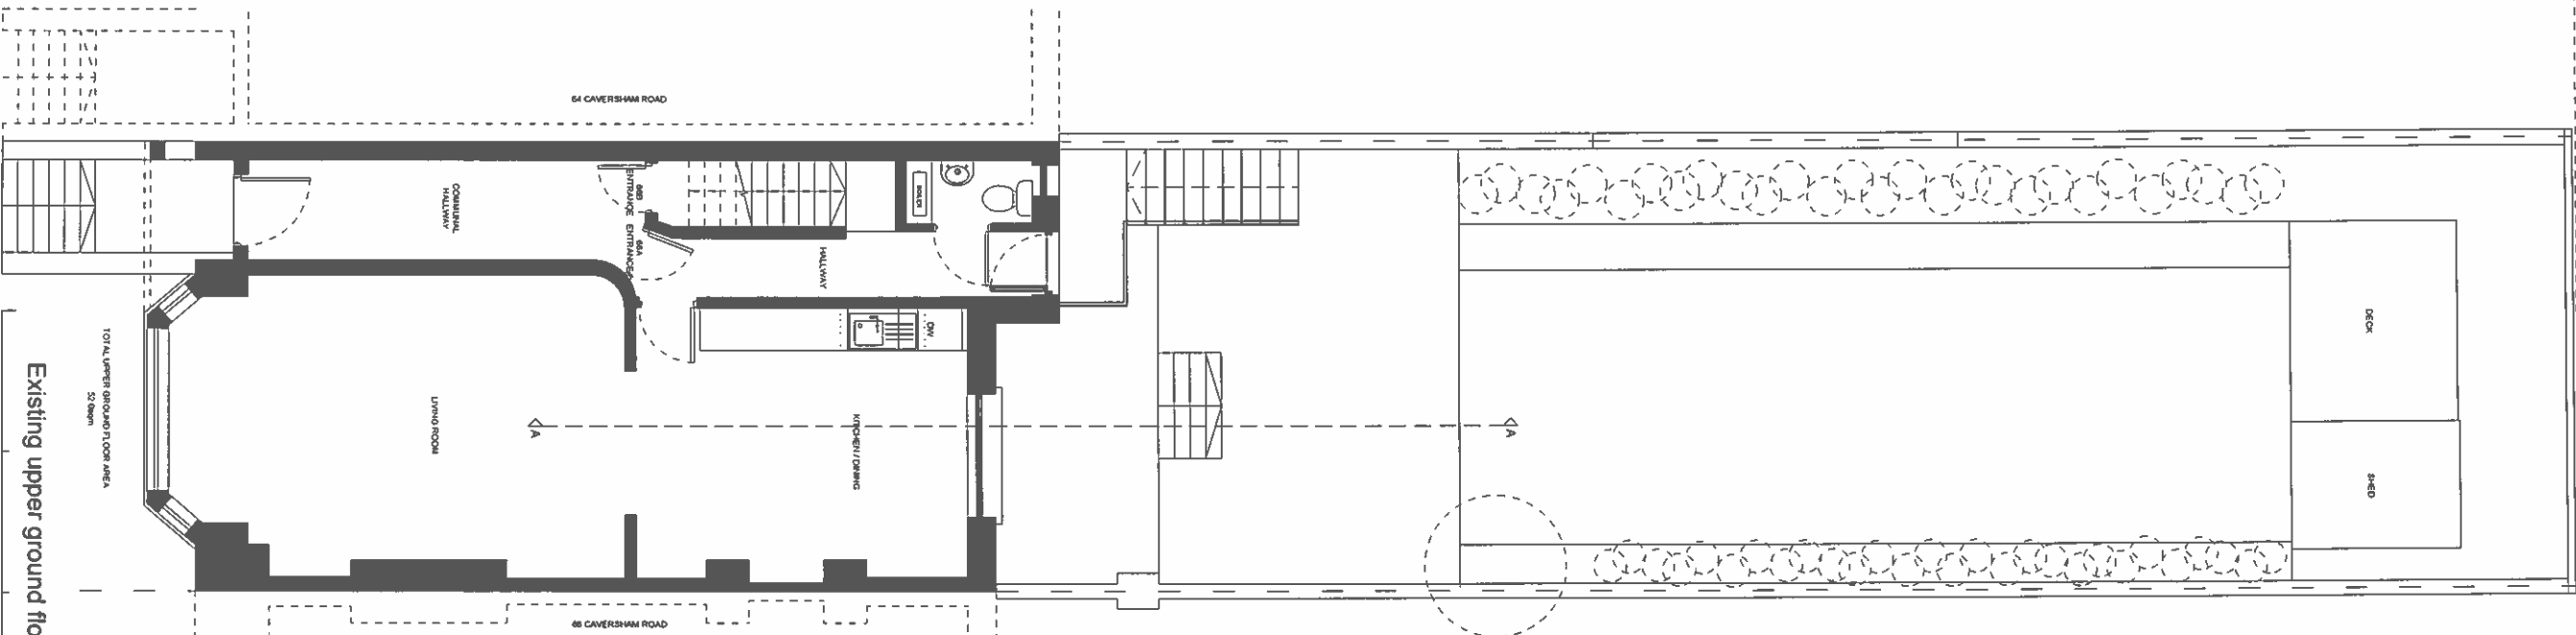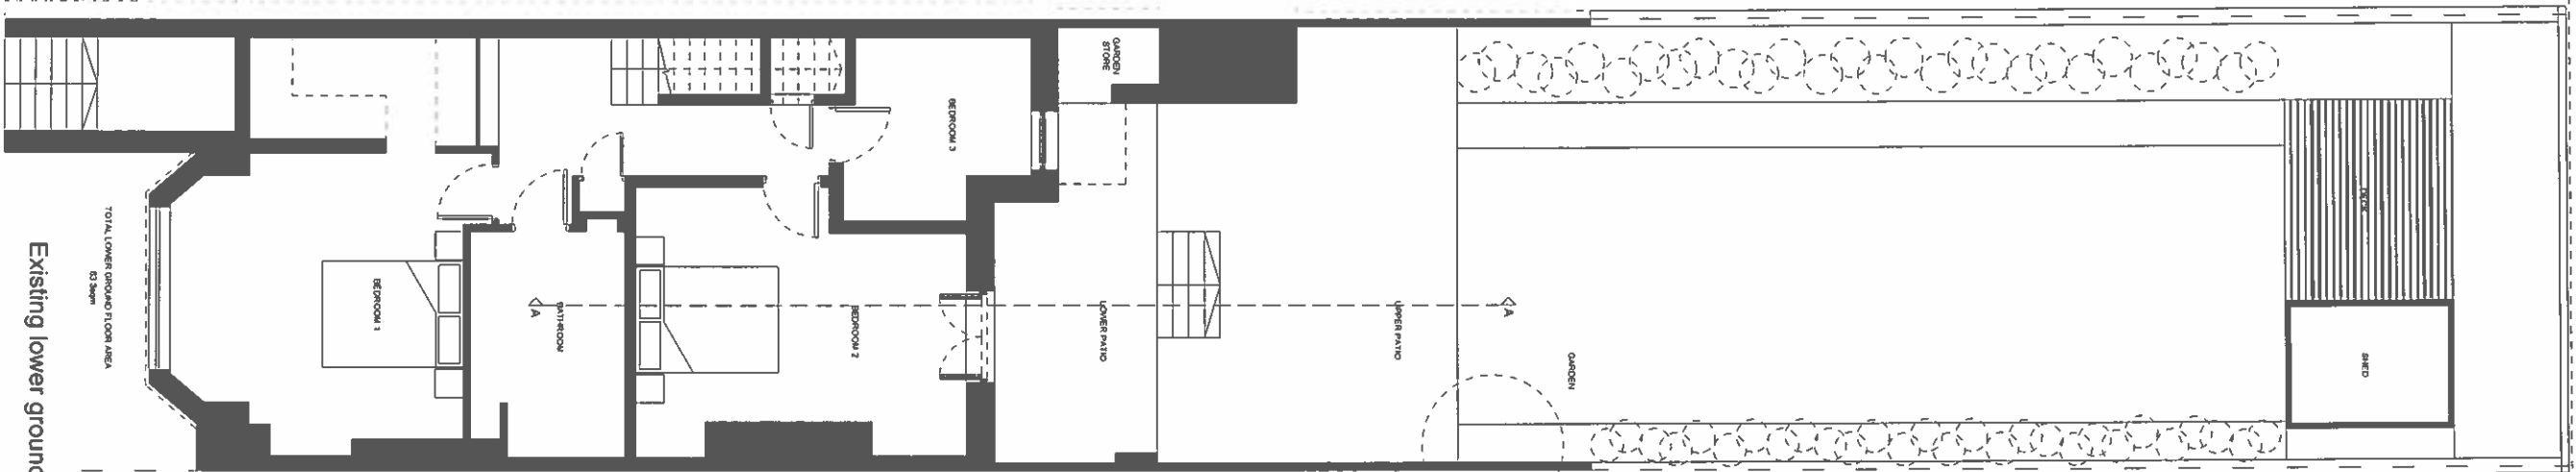

Existing lower ground floor plan

Existing upper ground floor plan

ISSUE REASON FOR ISSUE
Planning

DATE
09/08/2013

DRAWING TITLE
Existing Floor Plans

PROJECT
House Cooper, 66a Caversham Road, London, NW5 2DS
Unit 11, The Dove Centre, 109 Bantloppaw Road, London, NW5 2BU
stitch
+44 (0)20 3617 8725
www.stitch-studio.co.uk

Scale 1:100@A3

DRAWING NUMBER
P_002


REVISION
PLANNING

STATUS
1:100

PROJECT CODE
BC-HC

CLIENT
Sally Lewis and Brian Cooper

This drawing is based on dimensional survey information provided by others. The architect cannot accept responsibility for the accuracy of the survey information.
This drawing remains the copyright of Stitch Studio.

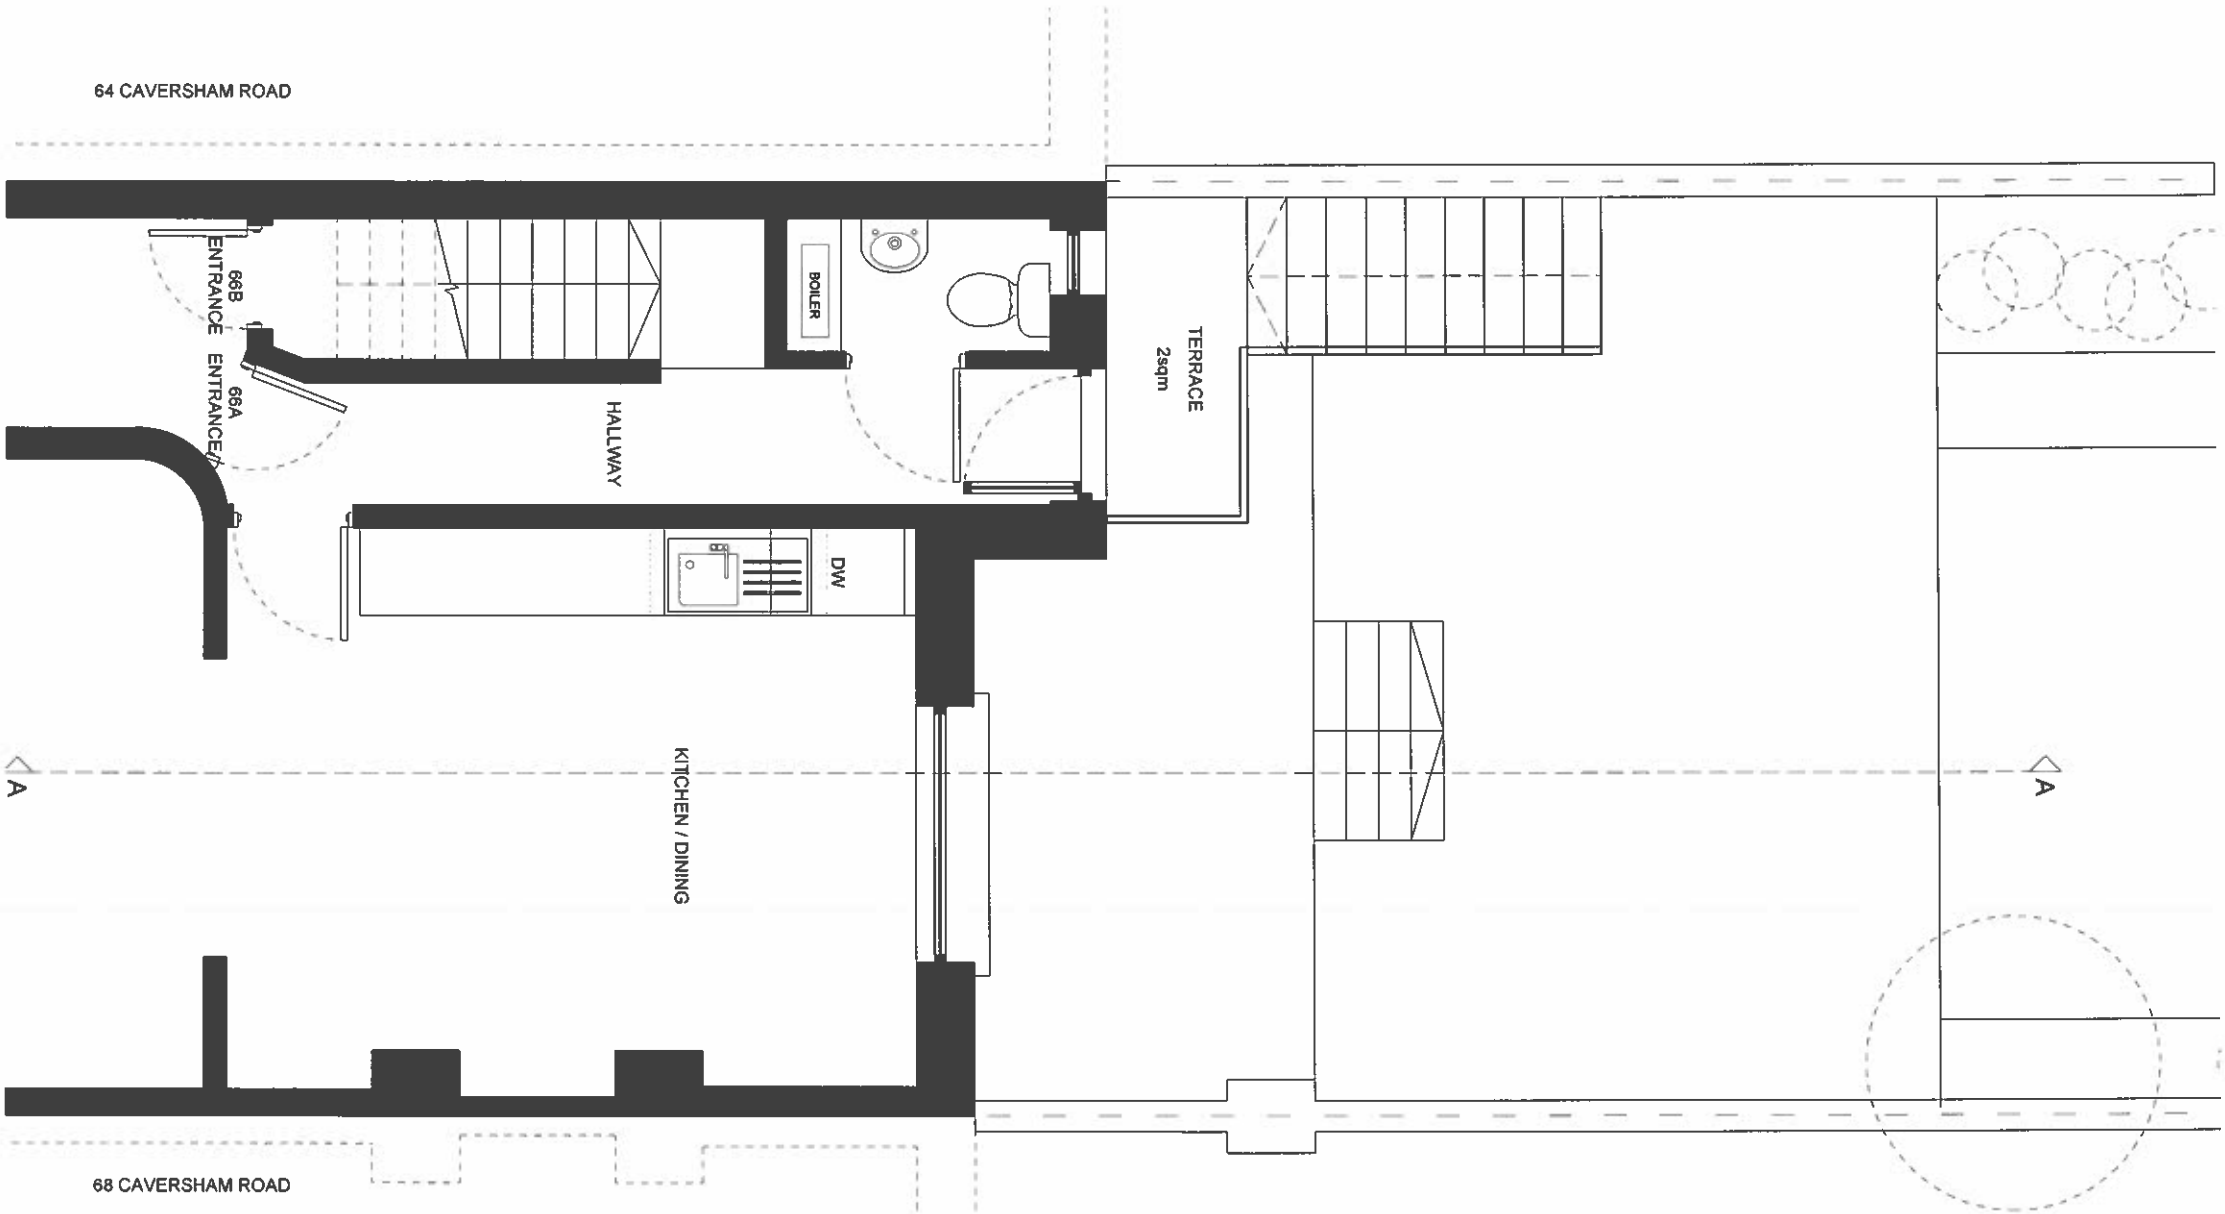

Scale 1:50@A3

ISSUE REASON FOR ISSUE
Planning

DATE
09 / 08 / 2013

DRAWING TITLE
Existing Upper Ground Floor Plan

PROJECT
House Cooper, 66a Caversham Road, London, NW5 2DS
Unit 11, The Dove Centre, 109 Bantockmead Road, London, NW5 2BU
stitch
+44 (0)20 3617 8725
www.stitch-studio.co.uk

DRAWING NUMBER
P_003


REVISION
PLANNING

SCALE
1:50

PROJECT CODE
BC-HC

CLIENT
Sally Lewis and Brian Cooper

Do not scale from this drawing.
This drawing is based on dimensional survey information provided by others. The architect cannot accept responsibility for the accuracy of the survey information.
The drawing remains the copyright of Stitch Studio.

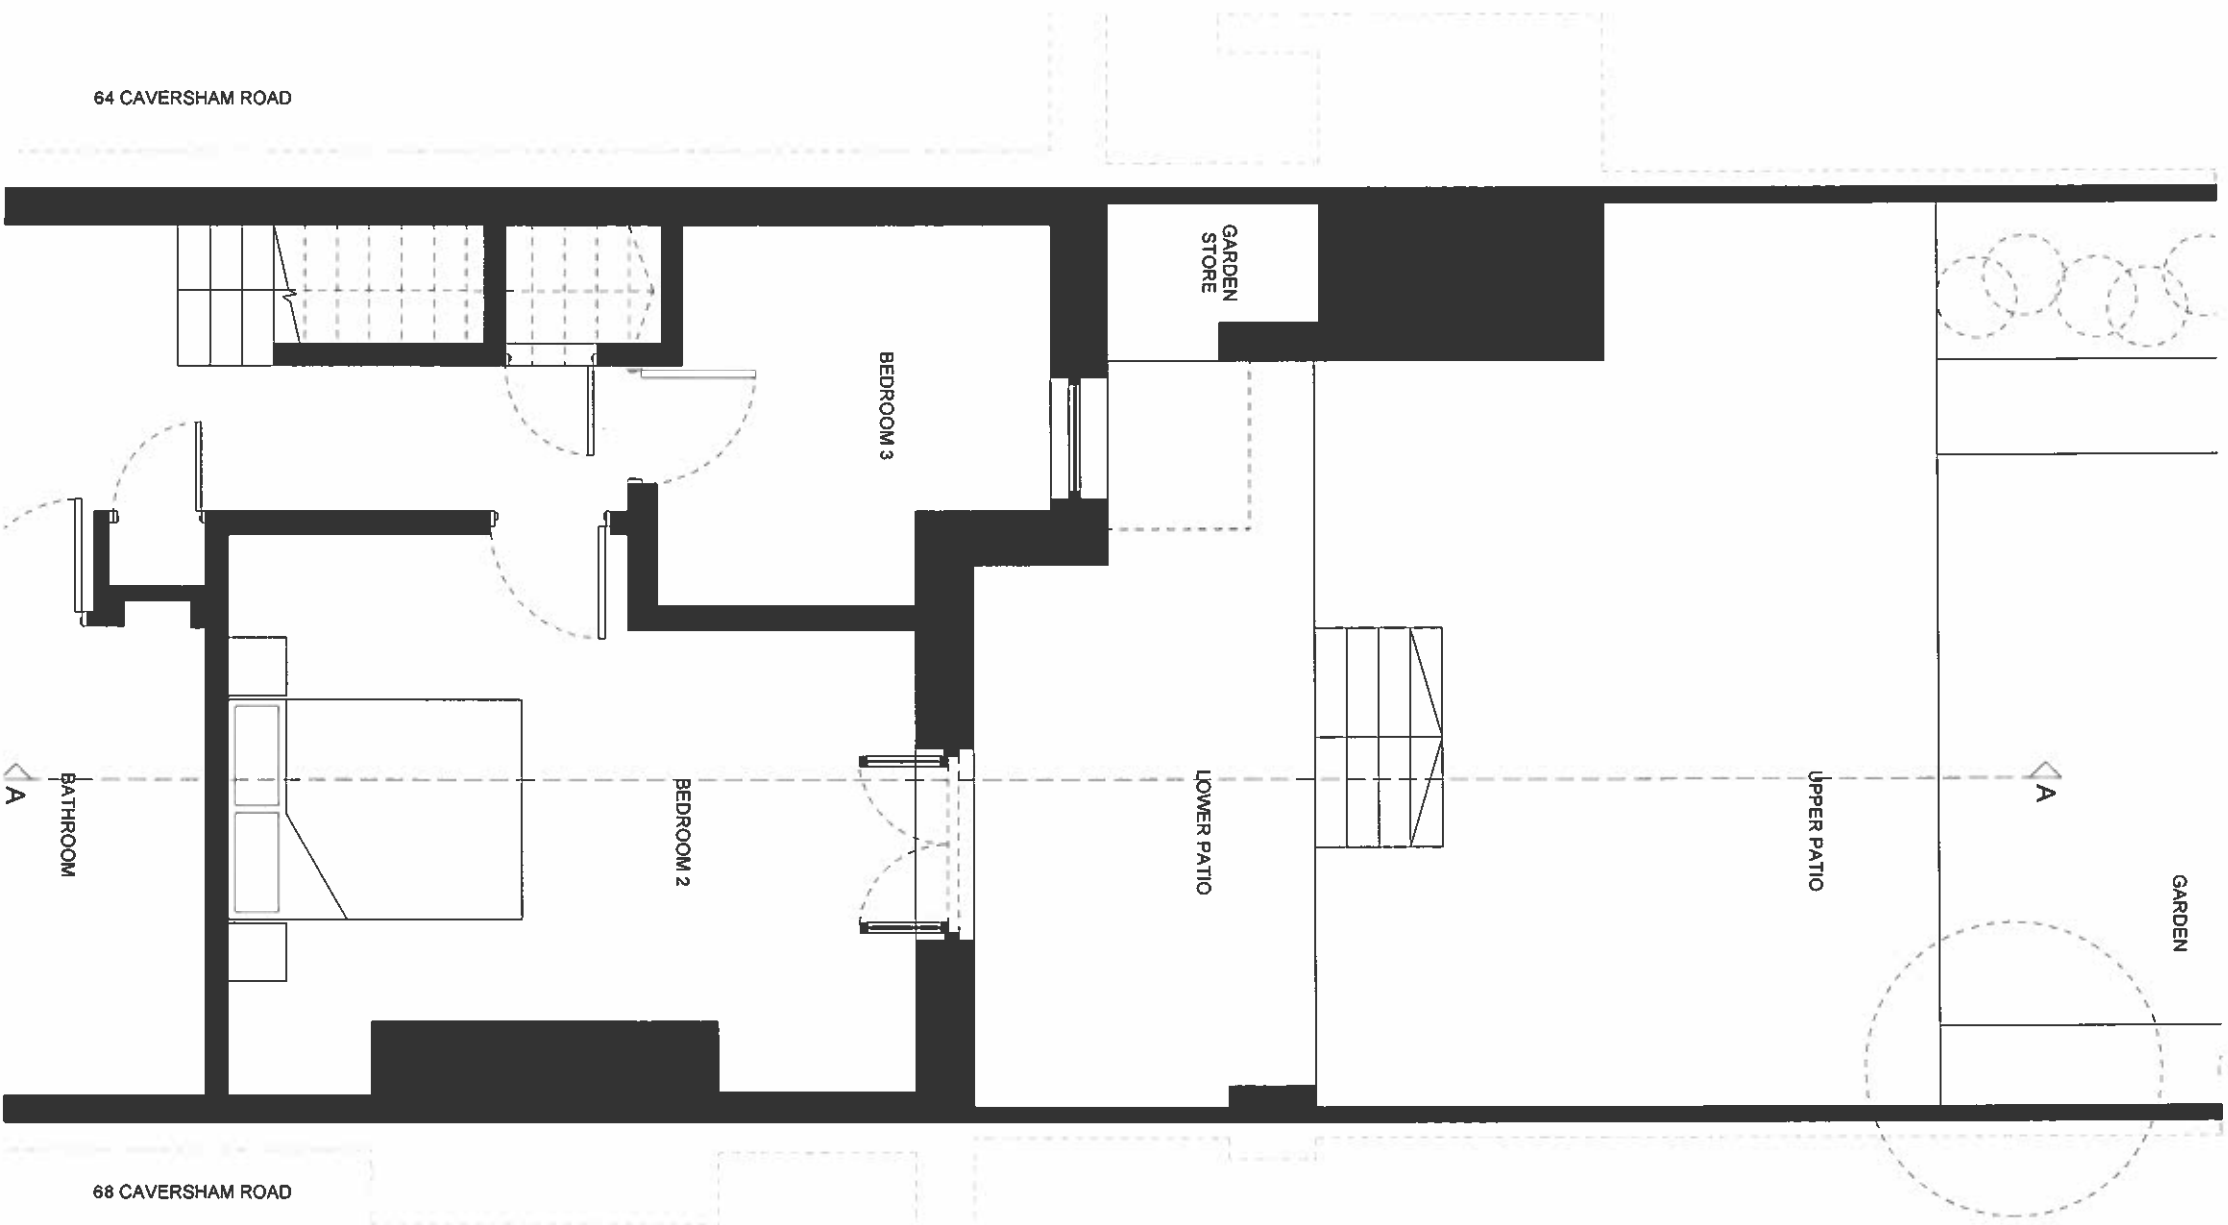

Scale 1:50@A3

5m


ISSUE REASON FOR ISSUE
Planning

DATE
09/08/2013

DRAWING TITLE
Existing Lower Ground Floor Plan

PROJECT
House Cooper, 66a Caversham Road, London, NW5 2DS
stitch
+44 (0)20 3617 8725
Unit 11, The Dove Centre, 109 Bantockrow Road, London, NW5 2BU
www.stitch-studio.co.uk

DRAWING NUMBER
P_04
REVISION
-
STATUS
PLANNING
SCALE
1:50
CLIENT
Sally Lewis and Brian Cooper
PROJECT CODE
BC-HC
Do not scale from this drawing.
This drawing is based on dimensional survey information provided by others. The architect cannot accept responsibility for the accuracy of this survey information.
This drawing remains the copyright of Stitch Studio.

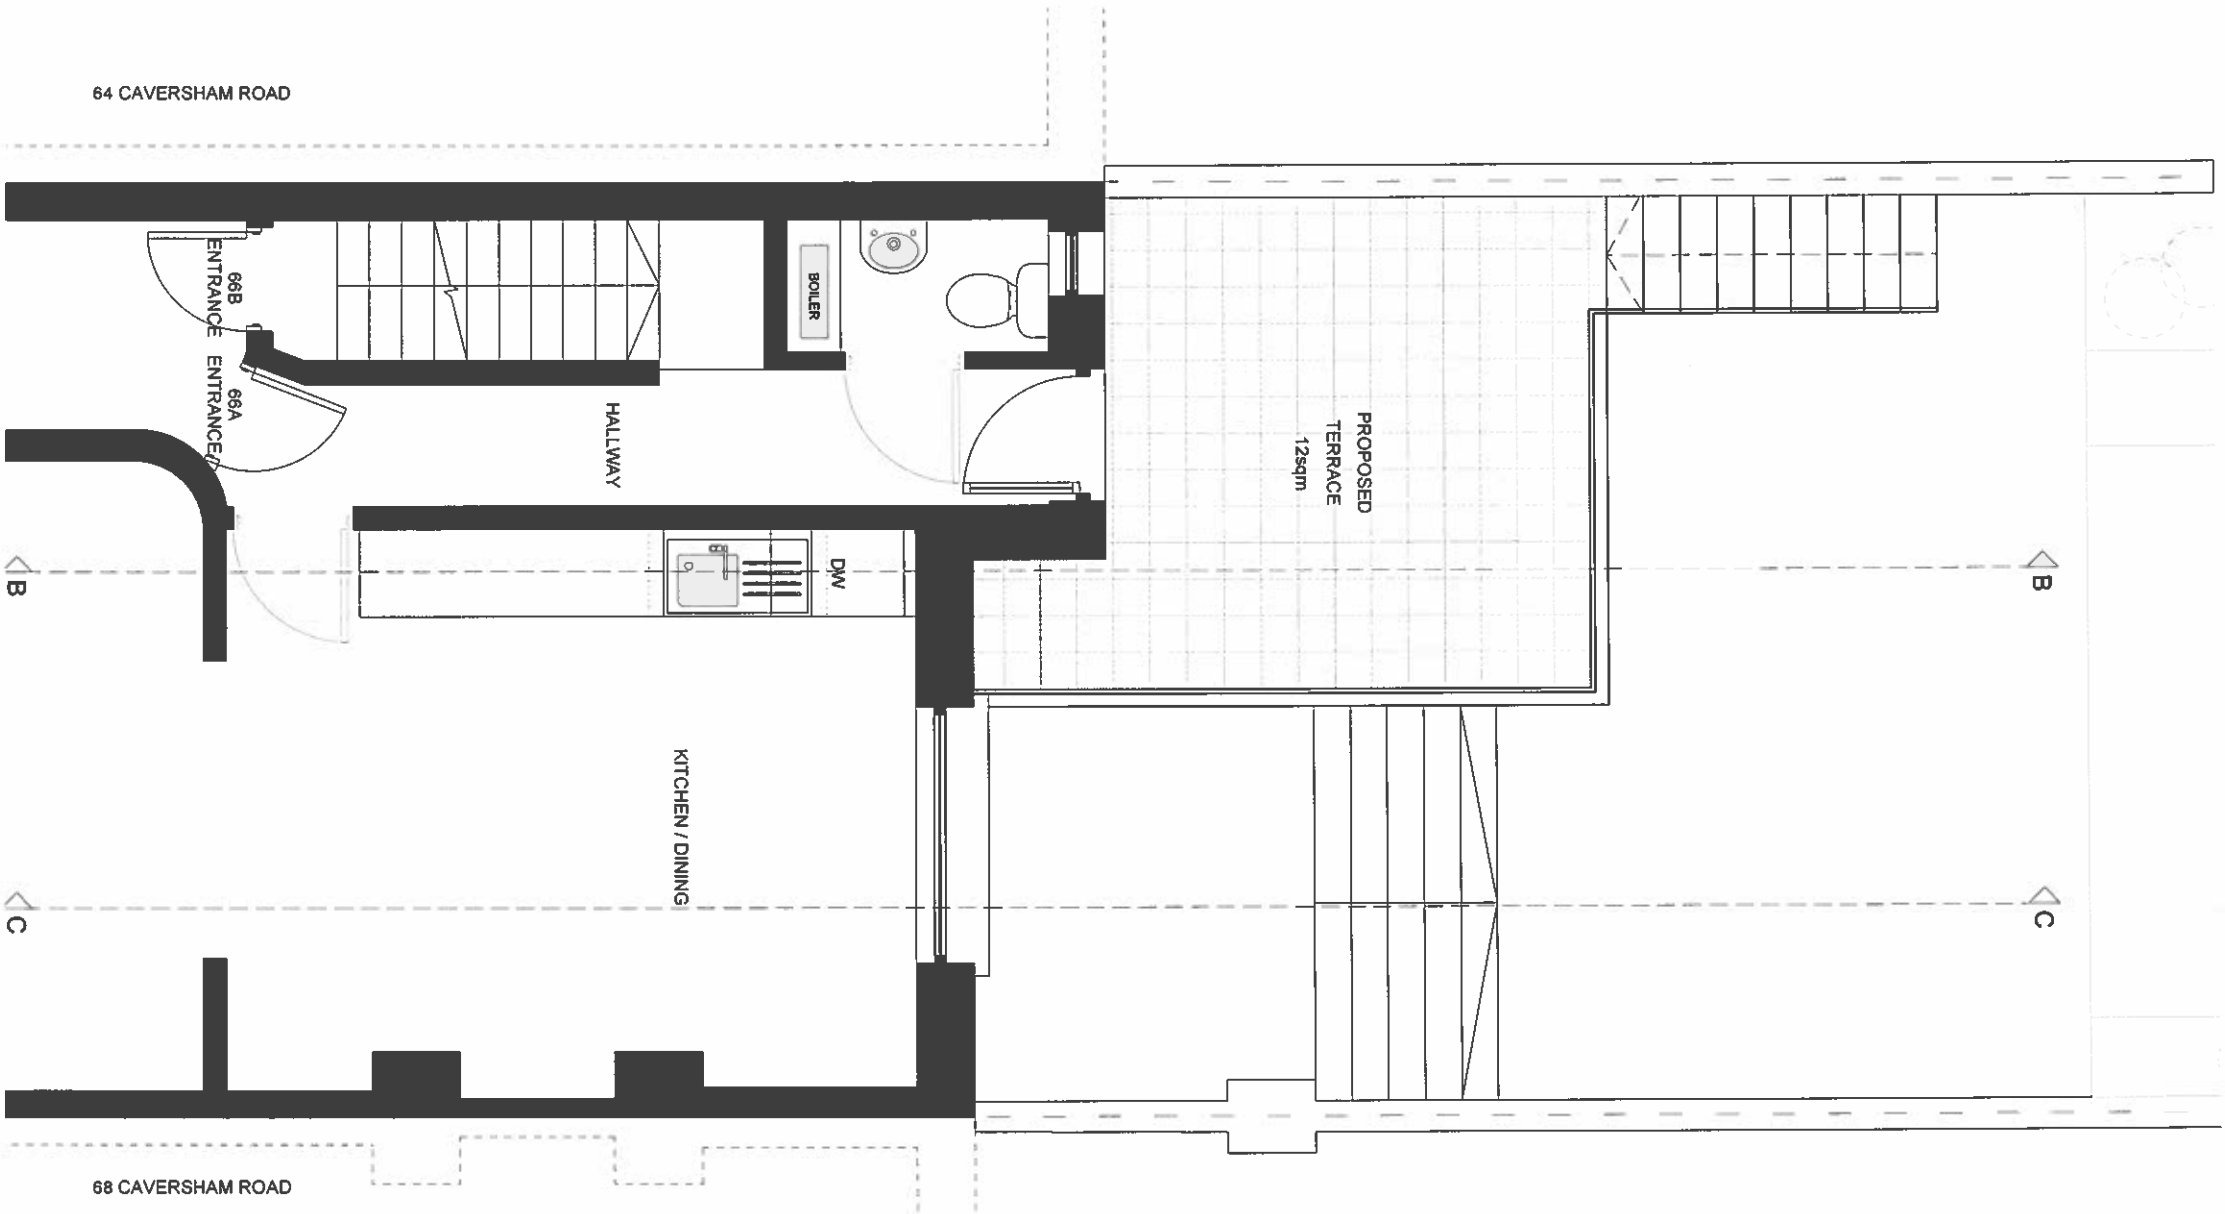


Scale 1:50@A3

ISSUE	REASON FOR ISSUE	DATE	DRAWING TITLE	DRAWING NUMBER	REVISION	STATUS	SCALE
Planning		09/08/2019	Proposed Upper Ground Floor Plan	P_005		PLANNING	1:50

PROJECT
House Cooper, 66a Caversham Road, London, NW5 2DS
Unit 11, The Dove Centre, 109 Barnhamer Road, London, NW5 2BJ
stitch
+44 (0)20 3617 8725
www.stitch-studio.co.uk

PROJECT CODE
BC-HC
Do not scale from this drawing.
This drawing is based on information provided by others. The architect cannot accept responsibility for the accuracy of the survey information.
The drawing remains the copyright of Stitch Studio.

CLIENT
Sally Lewis and Brian Cooper

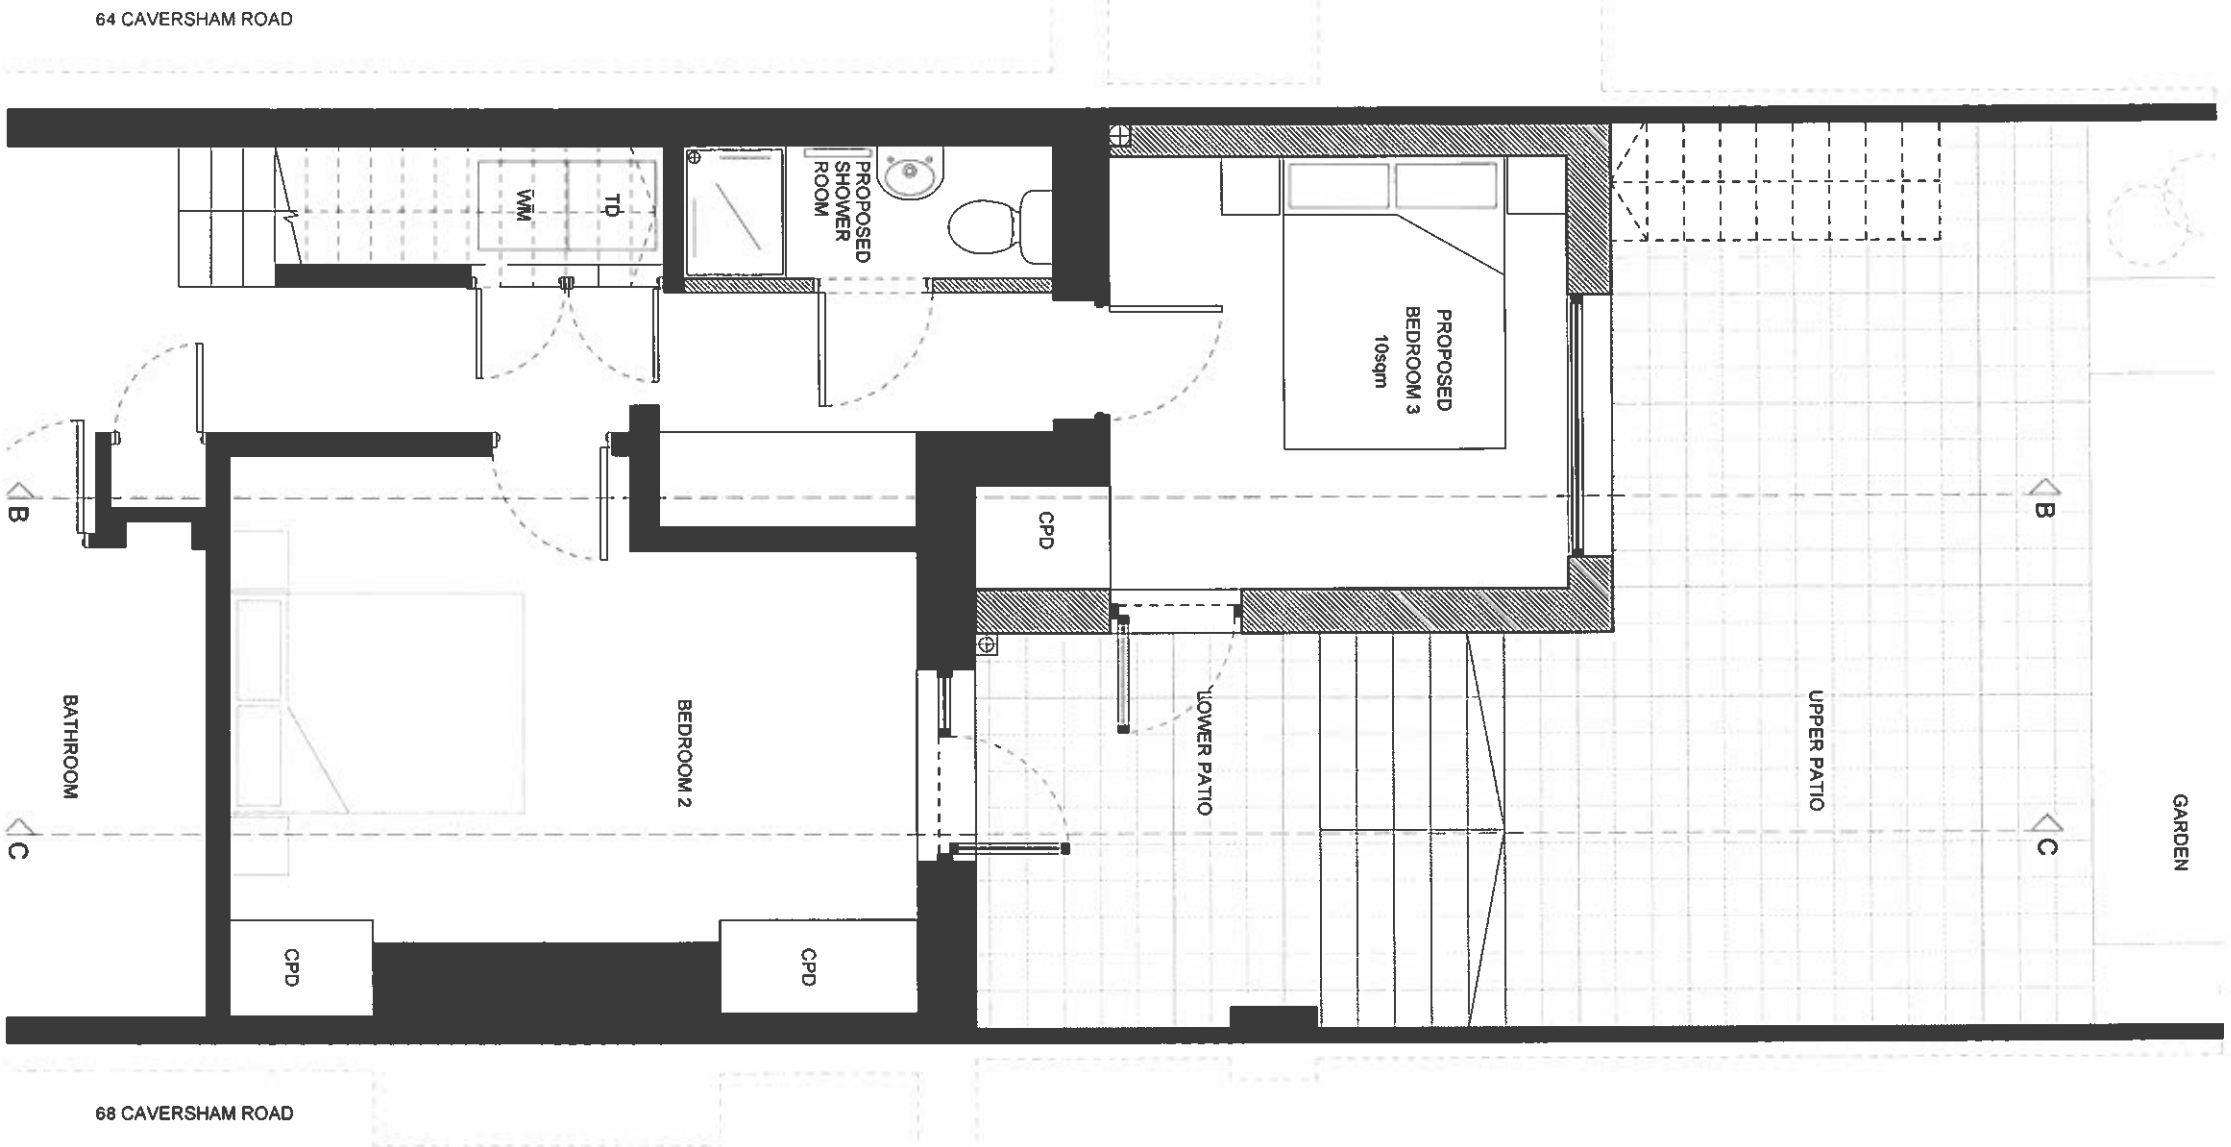

ISSUE REASON FOR ISSUE
Planning

DATE
09 / 08 / 2013

DRAWING TITLE

Proposed Lower Ground Floor Plan

PROJECT

House Cooper, 66a Caversham Road, London, NW5 2DS

stitch

+44 (0)20 2617 8725
Unit 11, The Dove Centre, 109 Bartholomew Road, London, NW5 2BU
www.stitch-studio.co.uk

DRAWING NUMBER
P_006

REVISION


STATUS
PLANNING

SCALE
1:50

CLIENT

Sally Lewis and Brian Cooper

PROJECT CODE
BC-HC
Do not scale from this drawing.
This drawing is based on information supplied by others. The architect cannot accept responsibility for the accuracy of the survey information.
The drawing remains the copyright of Stitch Studio.

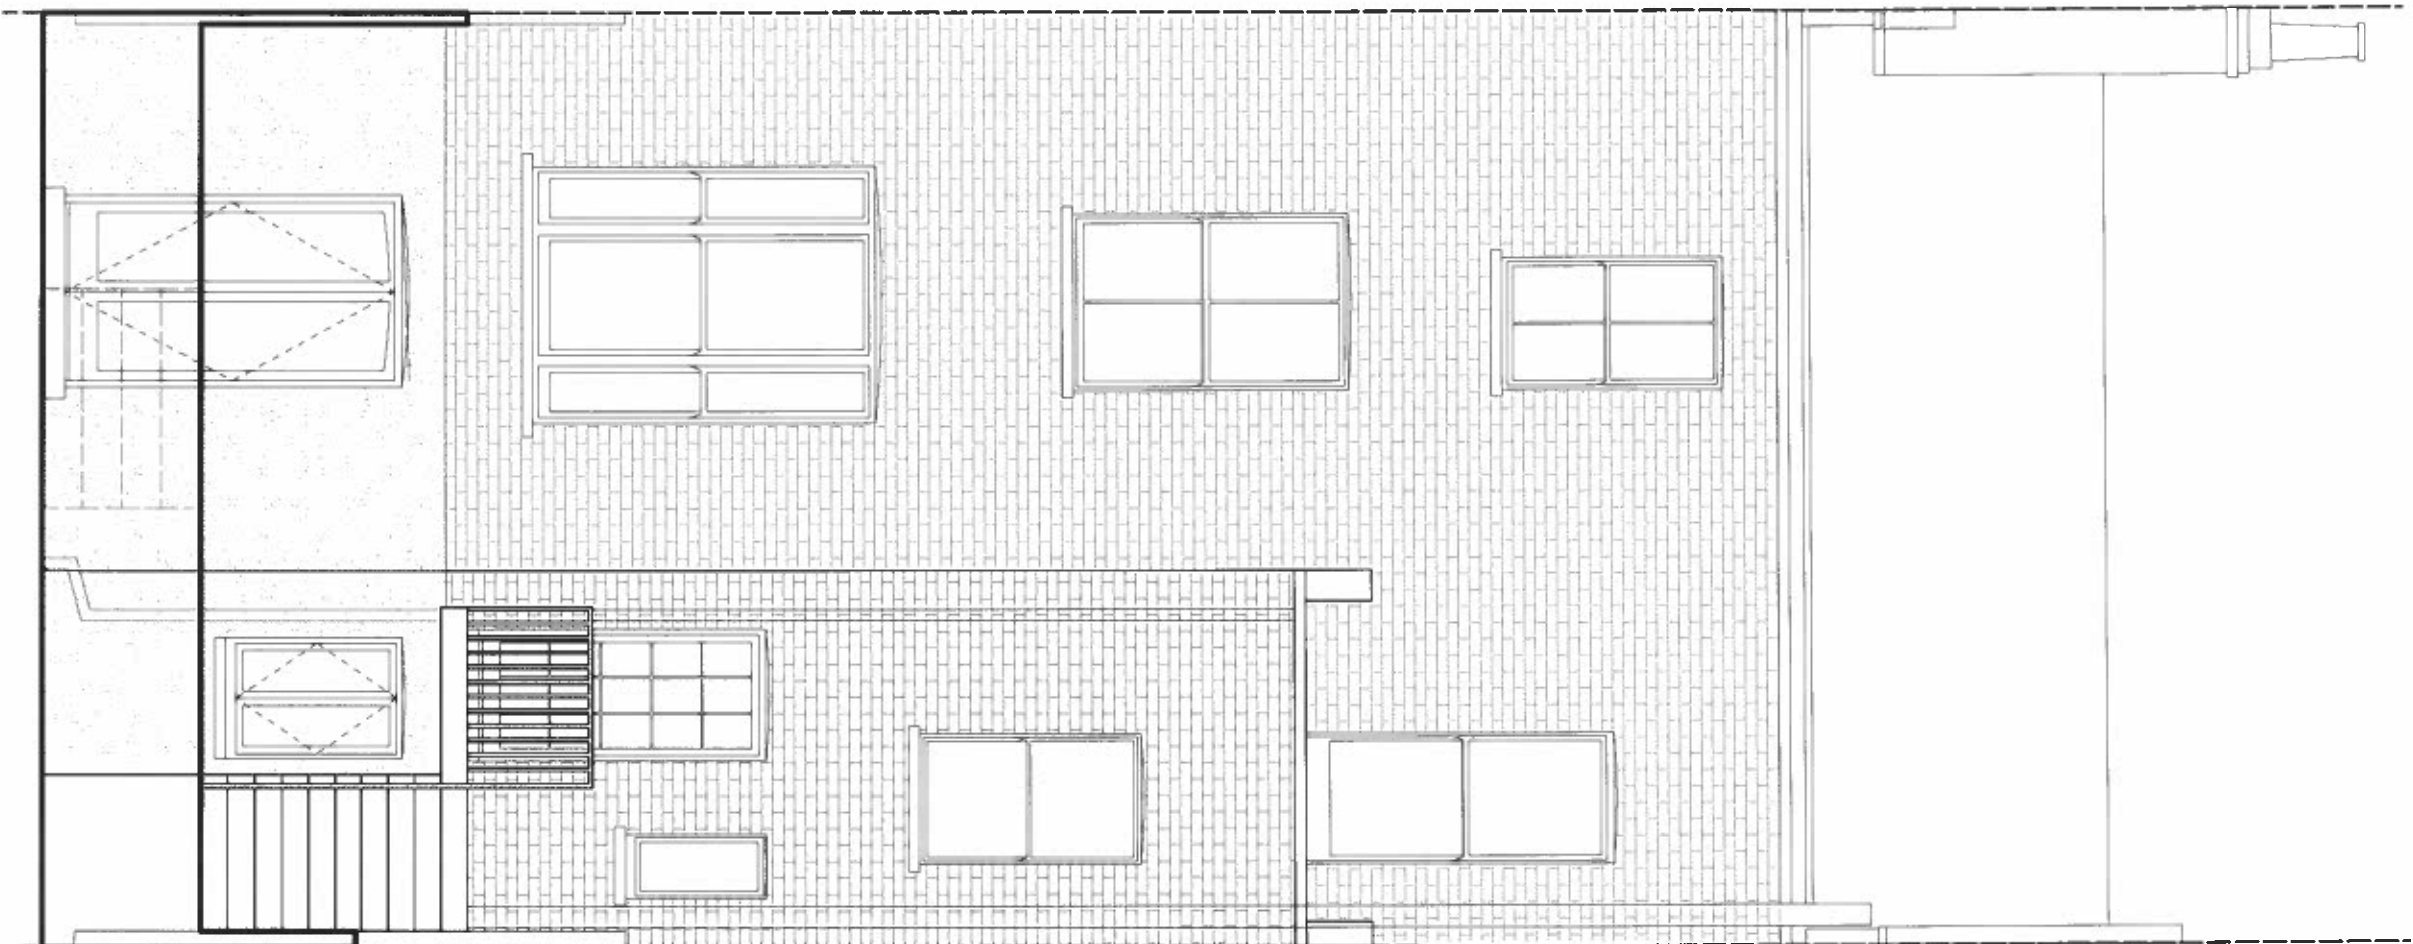

- ▼ 6.105 Upper ground ceiling level 2
- ▼ 4.97 Upper ground ceiling level 1
- ▼ 2.83 Upper ground floor level
- ▼ 2.74 Existing terrace level
- ▼ 2.39 Existing lower ground ceiling level
- ▼ 0.92 Patio/ garden level
- ▼ 0.00 Lower ground floor level
- ▼ -0.15 Existing lower patio level


Scale 1:50@A3

ISSUE: REASON FOR ISSUE: Planning DATE: 09/08/2013 DRAWING TITLE: Existing Rear Elevation

PROJECT: House Cooper, 66a Caversham Road, London, NW5 2DS
stitch
+44 (0)20 3817 8725
Unit 11, The Dove Centre, 109 Bartholomew Road, London, NW5 2BJ
www.stitch-studio.co.uk

DRAWING NUMBER: P_007 REVISION: PLANNING STATUS: SCALE: 1:50 PROJECT CODE: BC-HC CLIENT: Sally Lewis and Brian Cooper

Do not scale from this drawing.
This drawing is based on information provided by others. The architect cannot accept responsibility for the accuracy of the survey information.
This drawing remains the copyright of Stitch Studio.

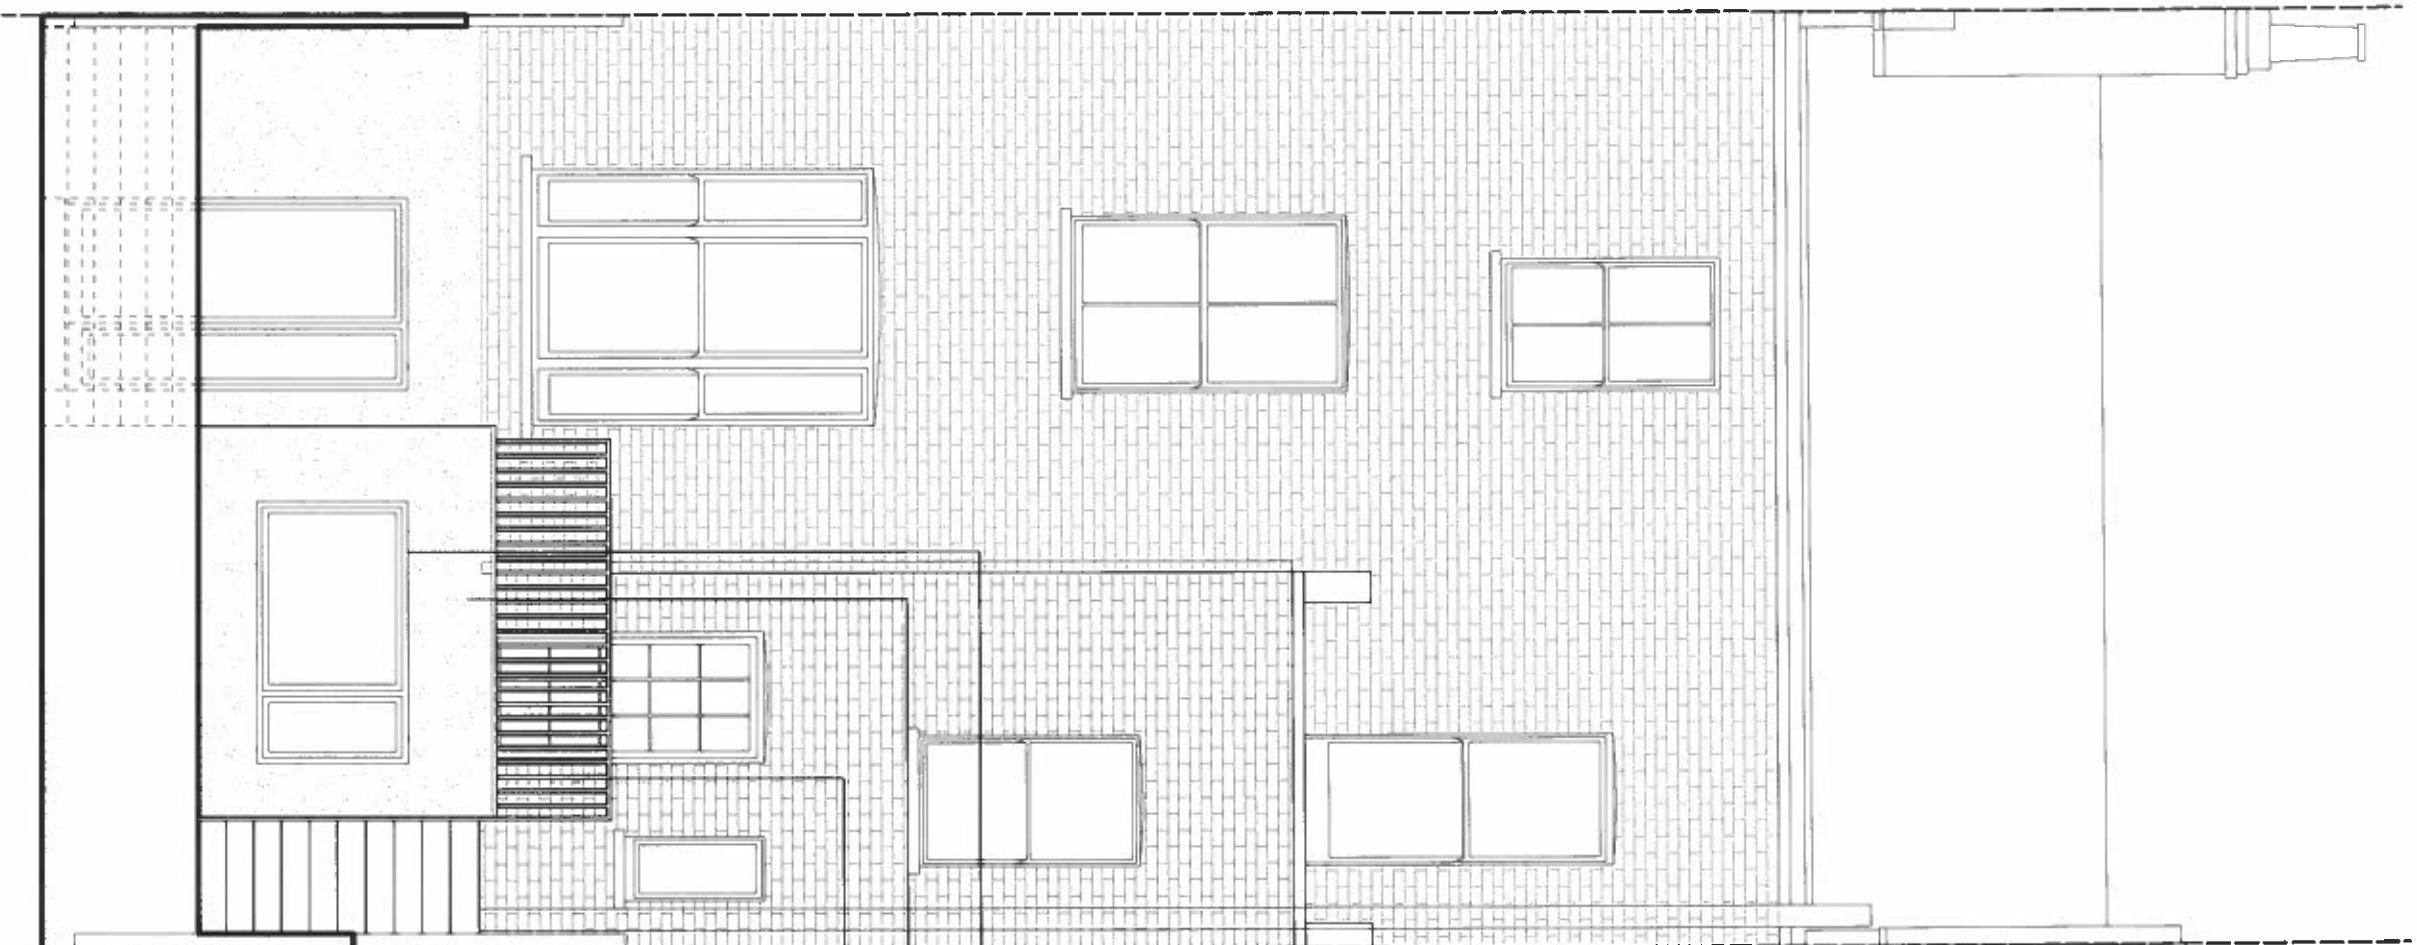

- White painted timber glazed window to match existing.
- White painted render to match existing lower ground floor.
- Powdercoated steel railing.
- 3.72 Proposed top of balustrade level
- 2.94 Proposed top of upstand level
- 2.82 Proposed terrace level
- 2.40 Proposed lower ground ceiling level
- 0.92 Patio garden level
- 0.00 Lower ground floor level
- 0.15 Existing lower patio level

Scale 1:50@A3


5m

ISSUE	REASON FOR ISSUE	DATE	DRAWING TITLE	DRAWING NUMBER	REVISION	STATUS	SCALE	CLIENT
Planning		09/08/2013	Proposed Rear Elevation	P_008	-	PLANNING	1:50	Sally Lewis and Brian Cooper

PROJECT
House Cooper, 66a Cavensham Road, London, NW5 2DS
Unit 11, The Dove Centre, 109 Barnhokenw Road, London, NW5 2BU
stitch
+44 (0)20 3617 8725
www.stitch-studio.co.uk

PROJECT CODE
BC-HC

Do not scale from this drawing
This drawing is based on information provided by others. The architect cannot accept responsibility for the accuracy of the survey information.
The drawing remains the copyright of Stitch Studio.

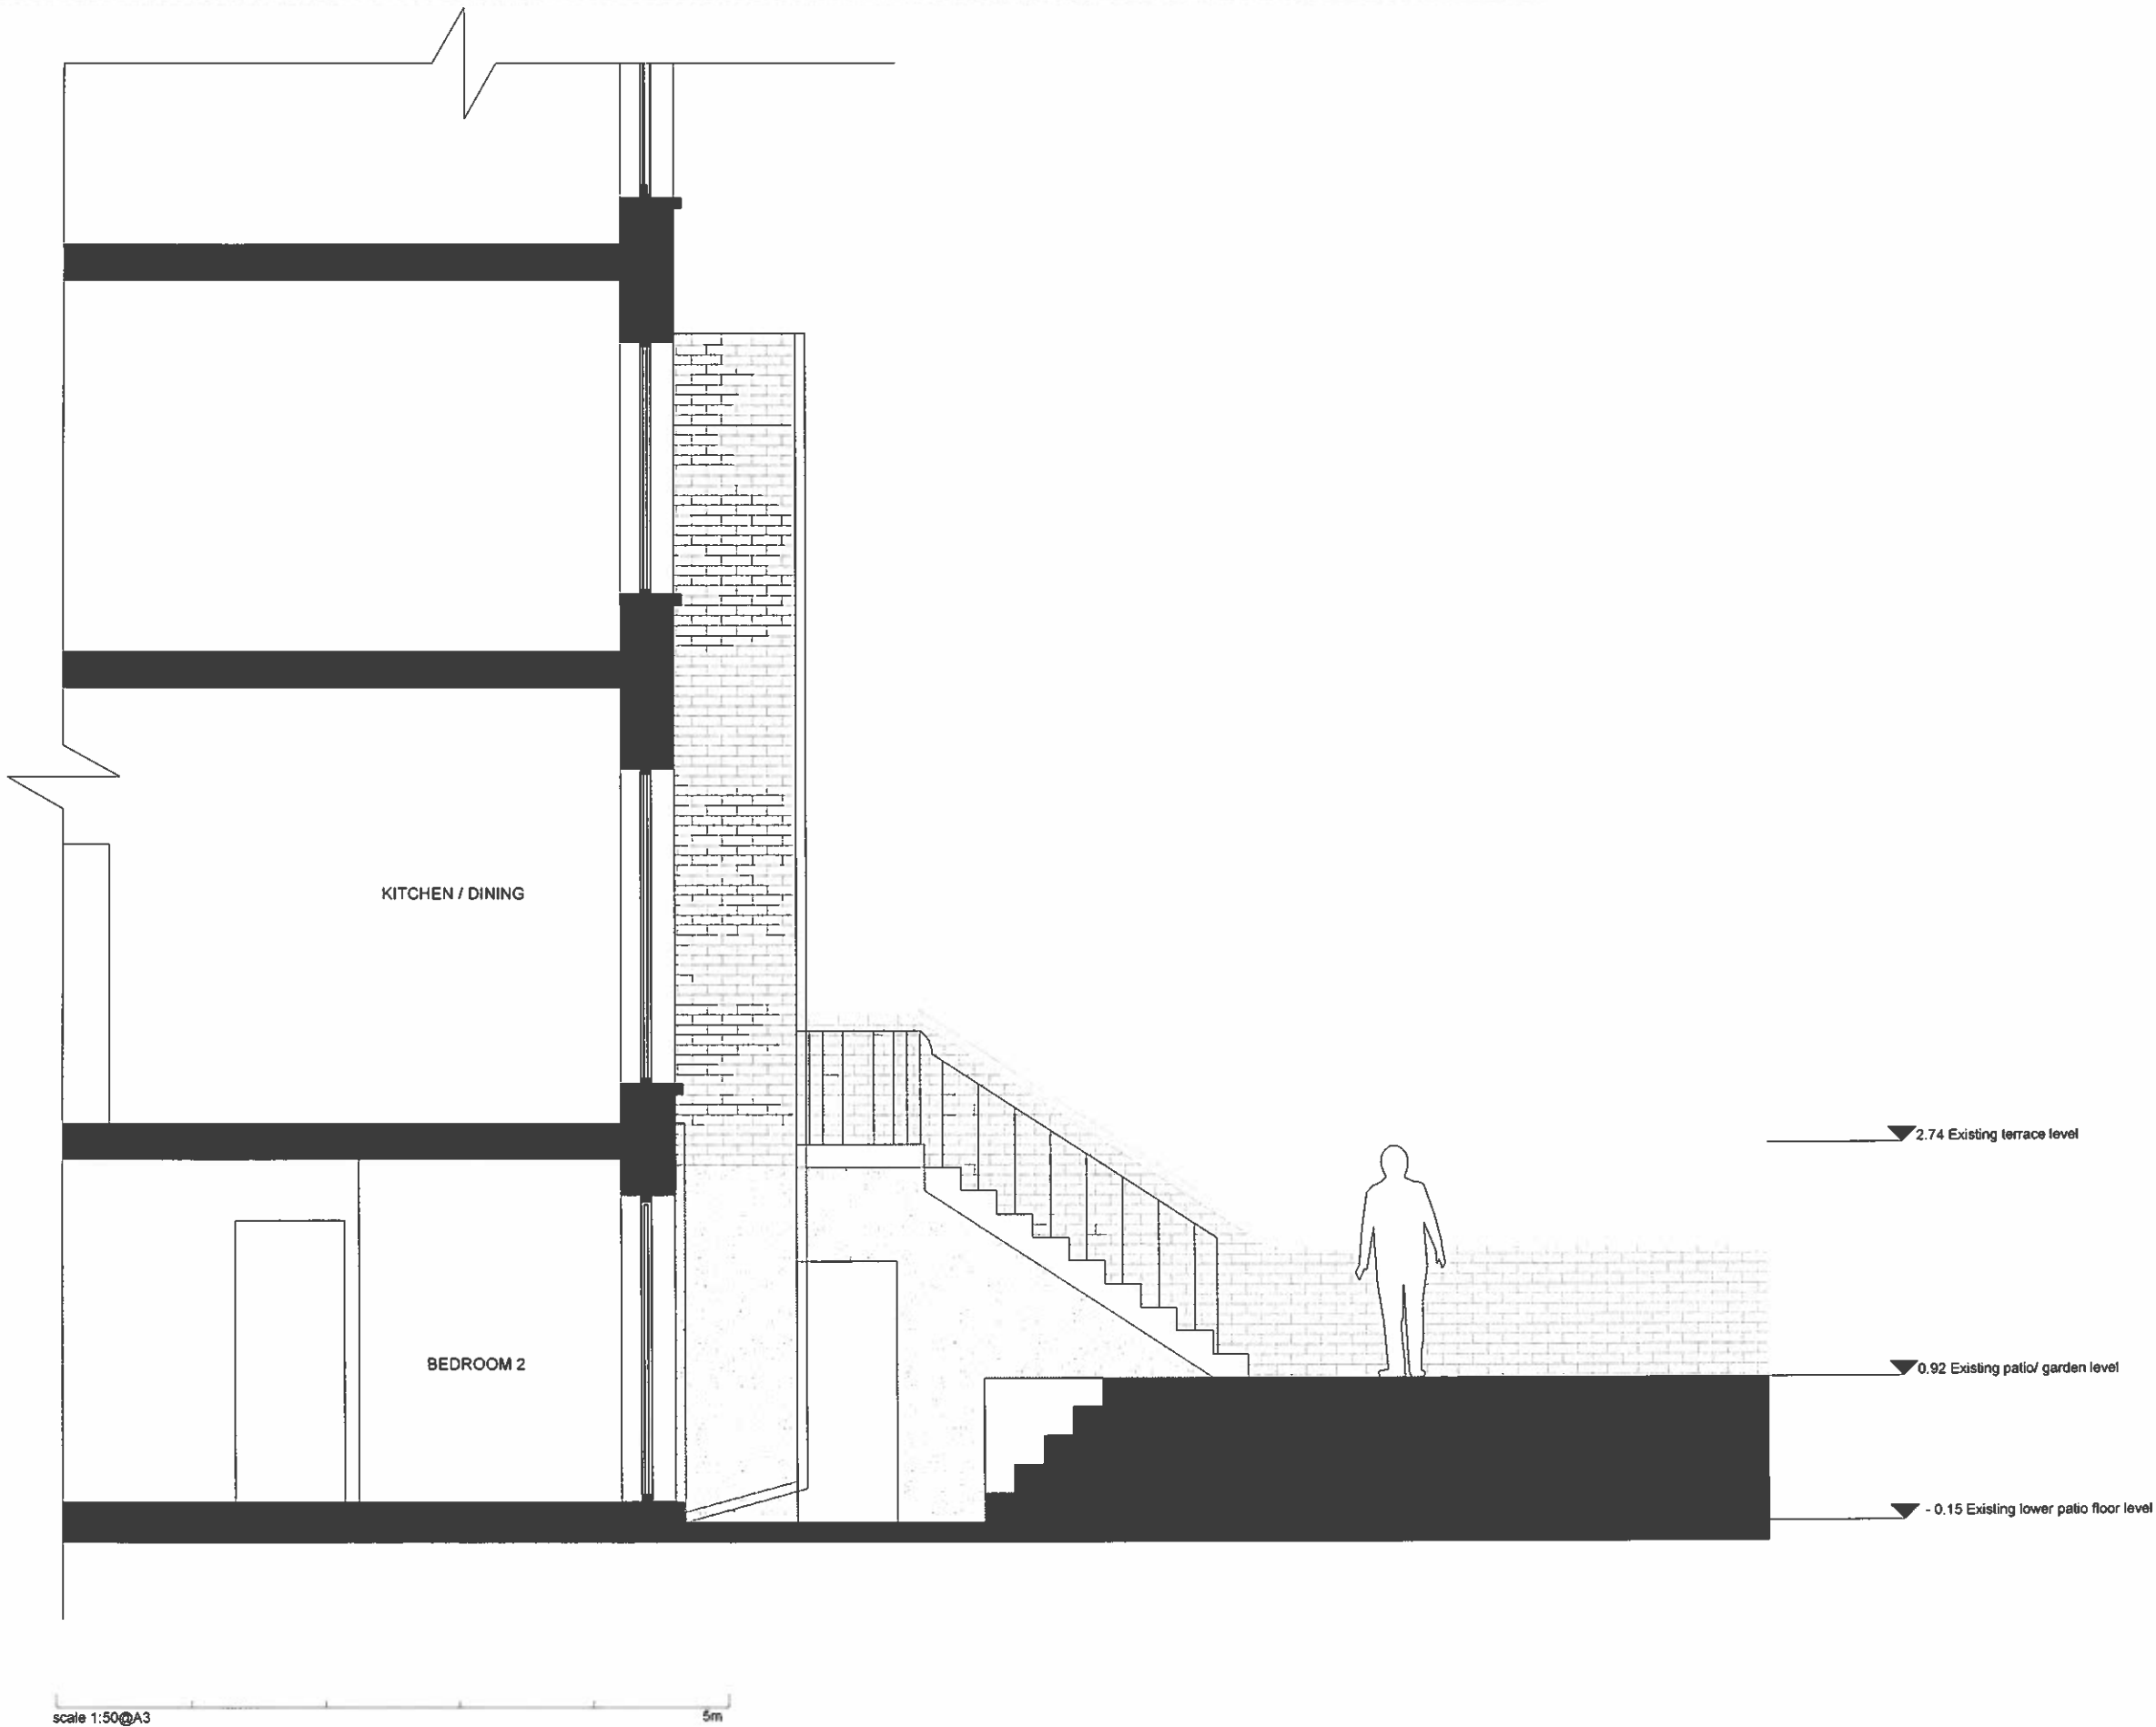

ISSUE REASON FOR ISSUE
Planning

DATE
09 / 08 / 2013

DRAWING TITLE
Existing Section (A-A)

PROJECT
House Cooper, 66a Caversham Road, London, NW5 2DS
stitch
+44 (0)20 3817 8725
Unit 11, The Dove Centre, 109 Bartholomew Road, London, NW5 2BU
www.stitch-studio.co.uk

DRAWING NUMBER
P_009


REVISION
STATUS
PLANNING

SCALE
1:50

PROJECT CODE
BC-HC

CLIENT
Sally Lewis and Brian Cooper

Do not scale from this drawing.
This drawing is based on architectural survey information provided by others. The architect cannot accept responsibility for the accuracy of the survey information.
The drawing remains the copyright of Stitch Studio.

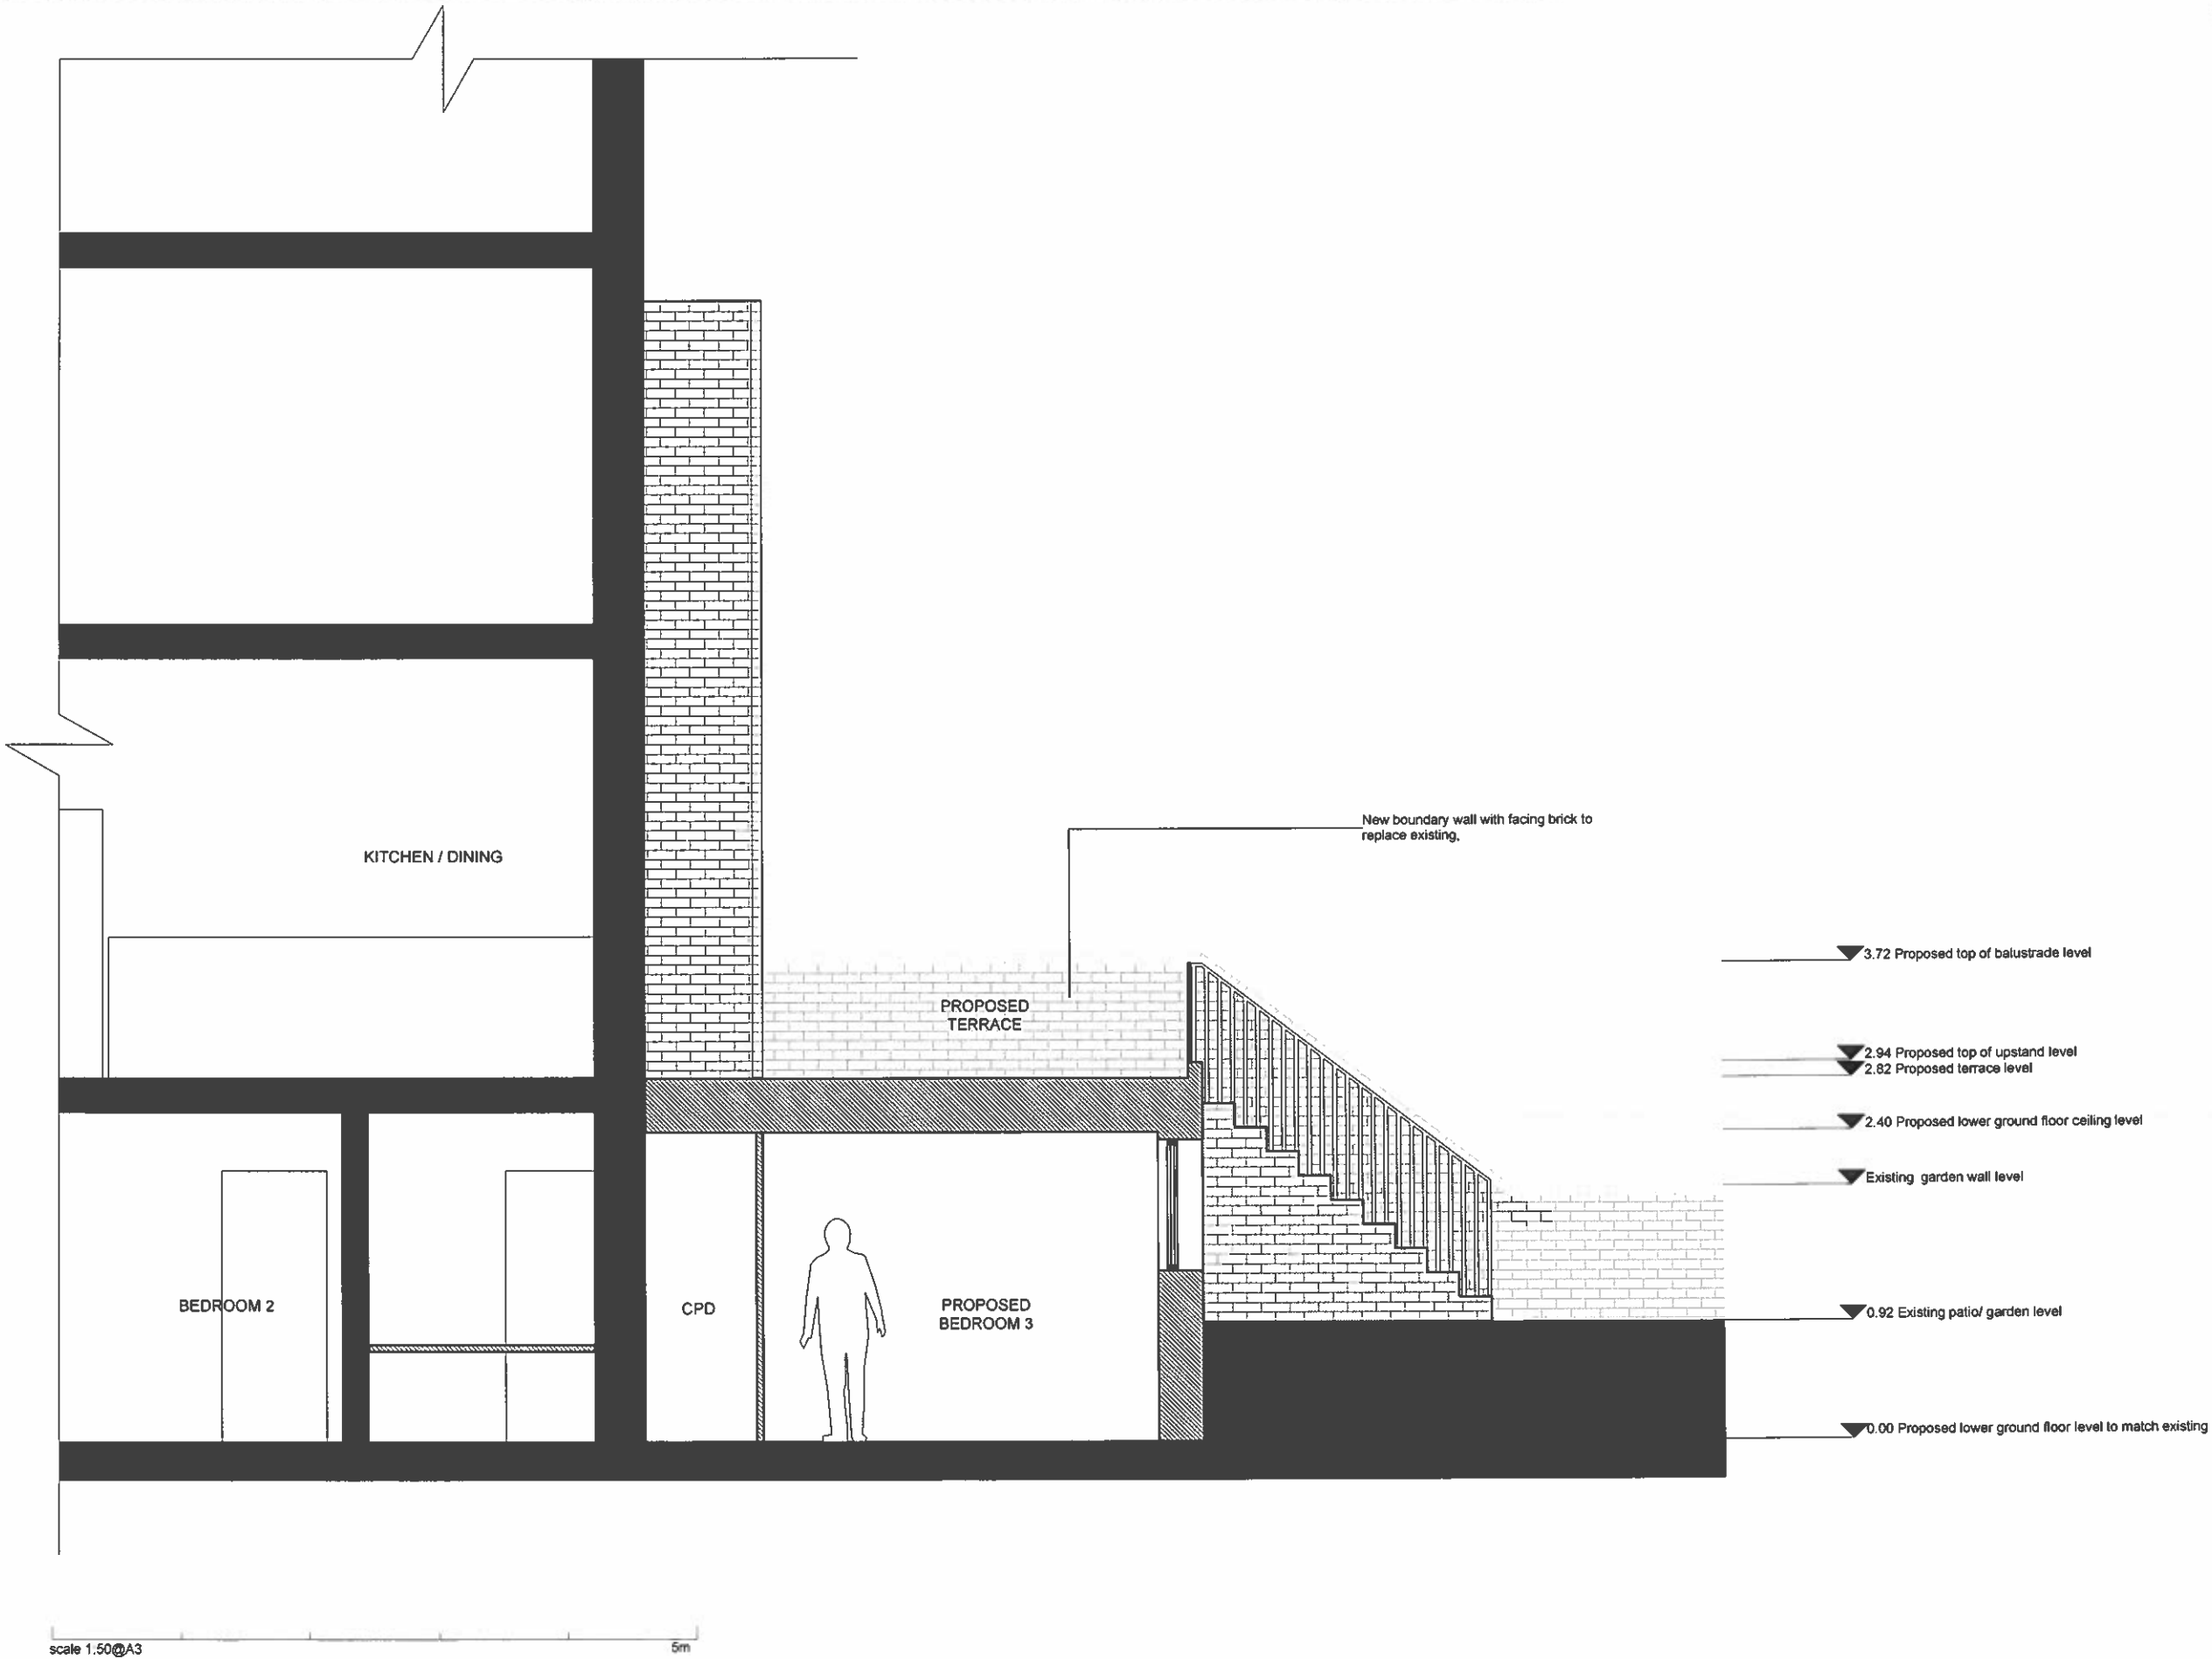

ISSUE REASON FOR ISSUE
Planning

DATE
09 / 08 / 2013

DRAWING TITLE
Proposed Section (B-B)

PROJECT
House Cooper, 66a Caversham Road, London, NW5 2DS
Unit 11, The Dove Centre, 109 Barnhorne Road, London, NW5 2BU
stitch
+44 (0)20 3617 8725
www.stitch-studio.co.uk

PROJECT CODE
BC-HC
Do not scale from this drawing.
This drawing is based on structural survey information provided by others. The architect cannot accept responsibility for the accuracy of the survey information.
The drawing remains the copyright of Stitch Studio.


DRAWING NUMBER
P_010

REVISION
-

STATUS
PLANNING

SCALE
1:50

CLIENT
Sally Lewis and Brian Cooper

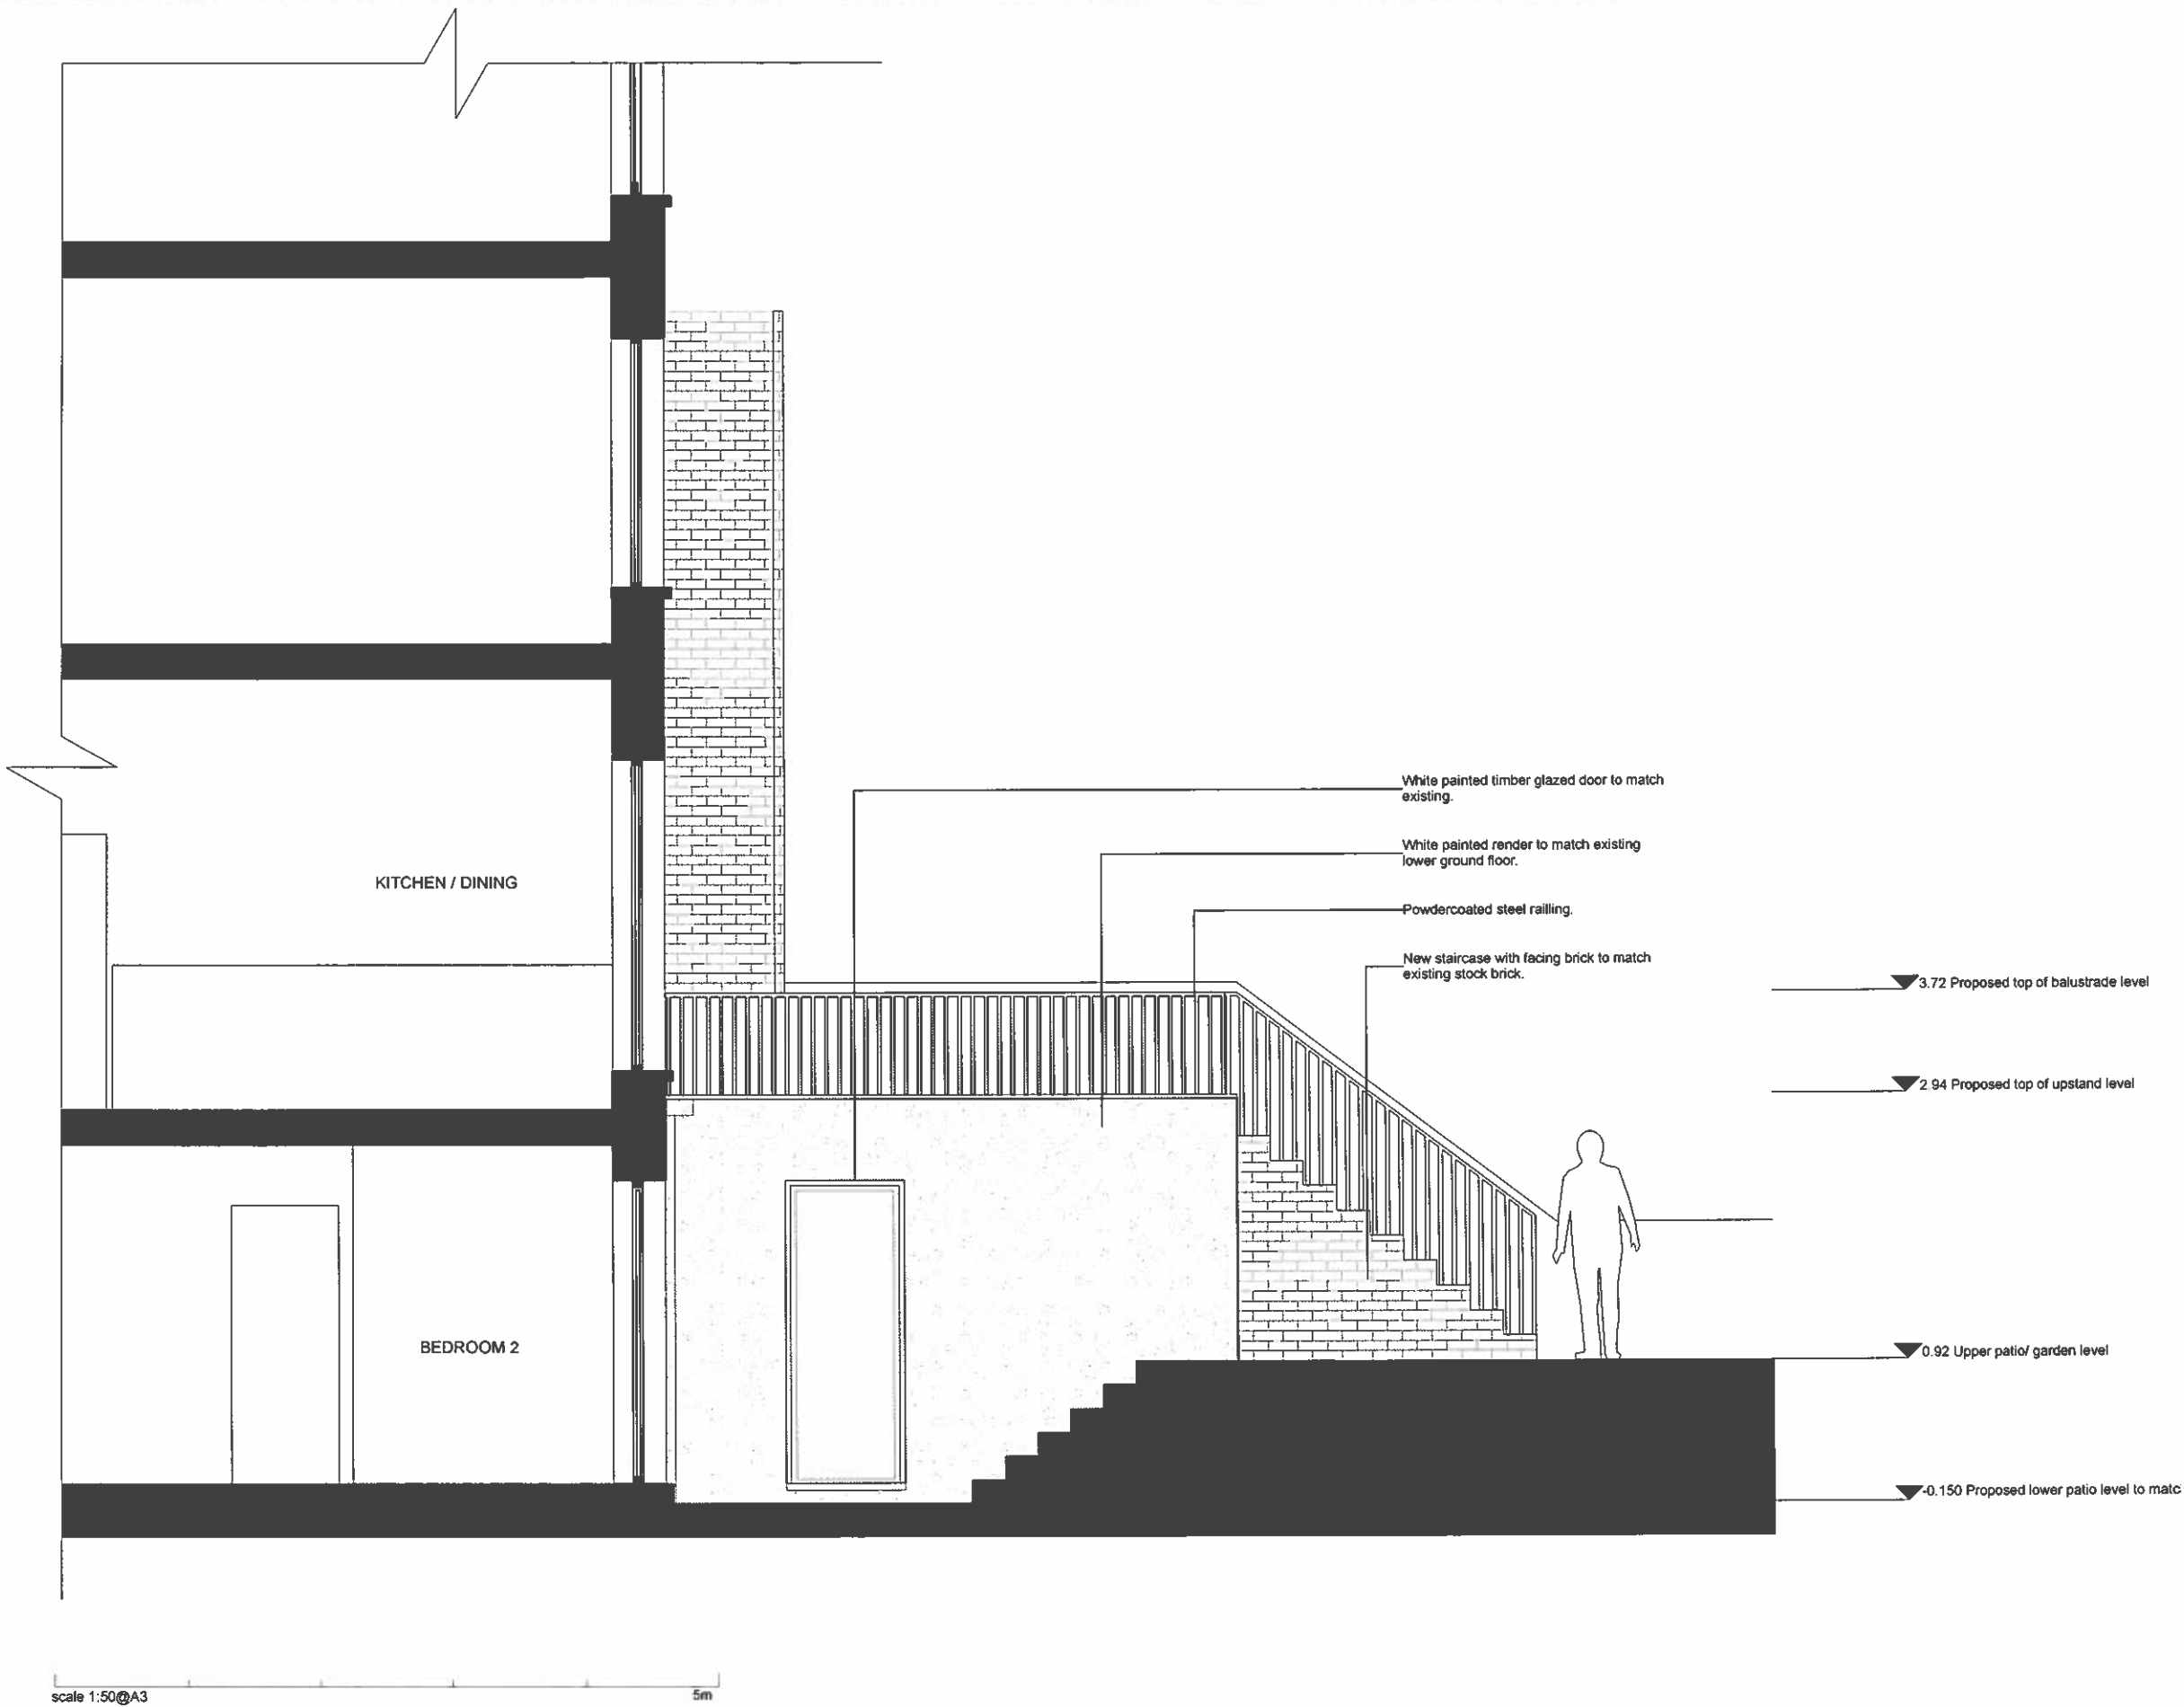

ISSUE REASON FOR ISSUE
Planning

DATE
09/08/2013

DRAWING TITLE
Proposed Section (C-C)

PROJECT
House Cooper, 66a Caversham Road, London, NW5 2DS
Unit 11, The Dove Centre, 109 Barnhorne Road, London, NW5 2BU
stitch
+44 (0)20 3817 8725
www.stitch-studio.co.uk

DRAWING NUMBER
P_011

REVISION
-

STATUS
PLANNING

SCALE
1:50

PROJECT CODE
BC-HC

CLIENT
Sally Lewis and Brian Cooper

Do not scale from this drawing.
This drawing is based on information provided by others. The architect cannot accept responsibility for the accuracy of the survey information.
The drawing remains the copyright of Stitch Studio.