


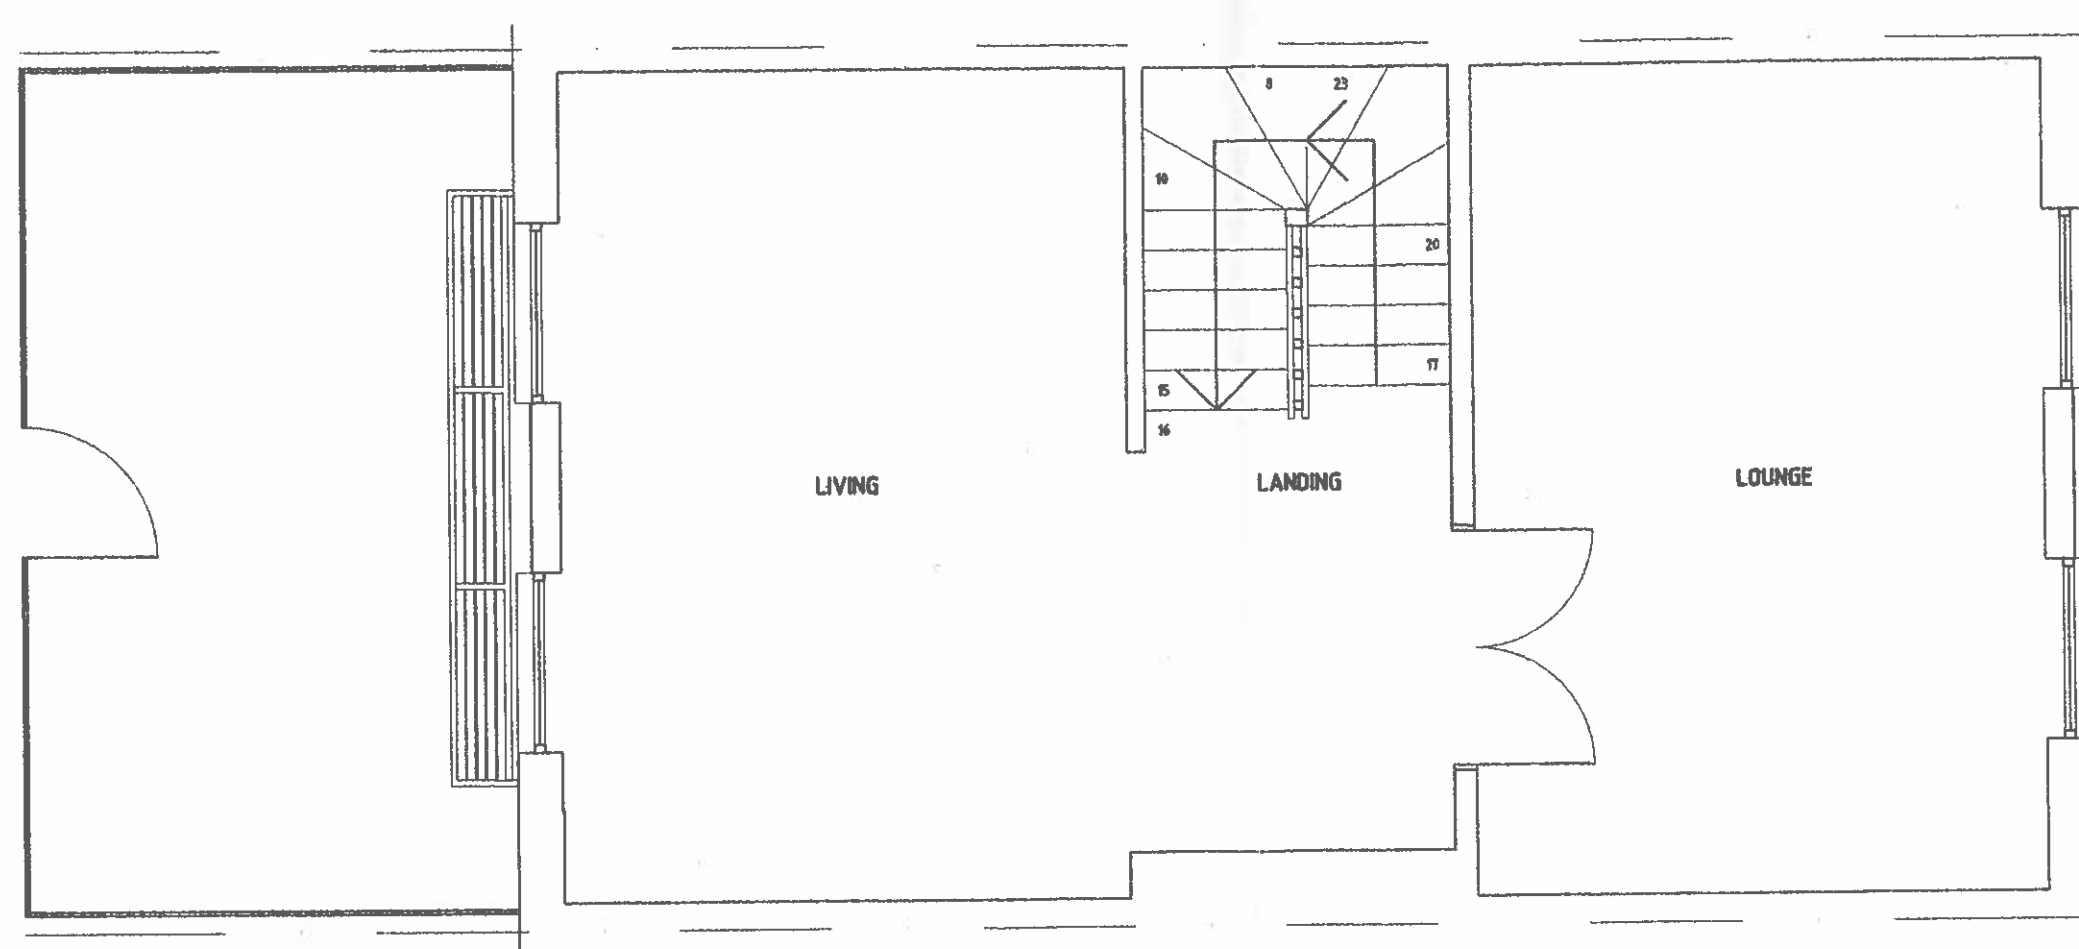

AMENDMENTS

A
B
C
D
E
F
G
H
J
K
L
M
N

TGN ARCHITECTS LTD

LINTON HOUSE
39-51 HINDGATE ROAD
LONDON NW5 9RS
T - 020 7458 7770
F - 020 7458 7770
E - info@tgnarch.co.uk

25 PRIMROSE HILL ROAD, NW3

EXISTING FIRST FLOOR PLAN

SCALE 1:50 DATE 06-13

DRAWN BY NRL T CHECKED

1311 | S | 2