


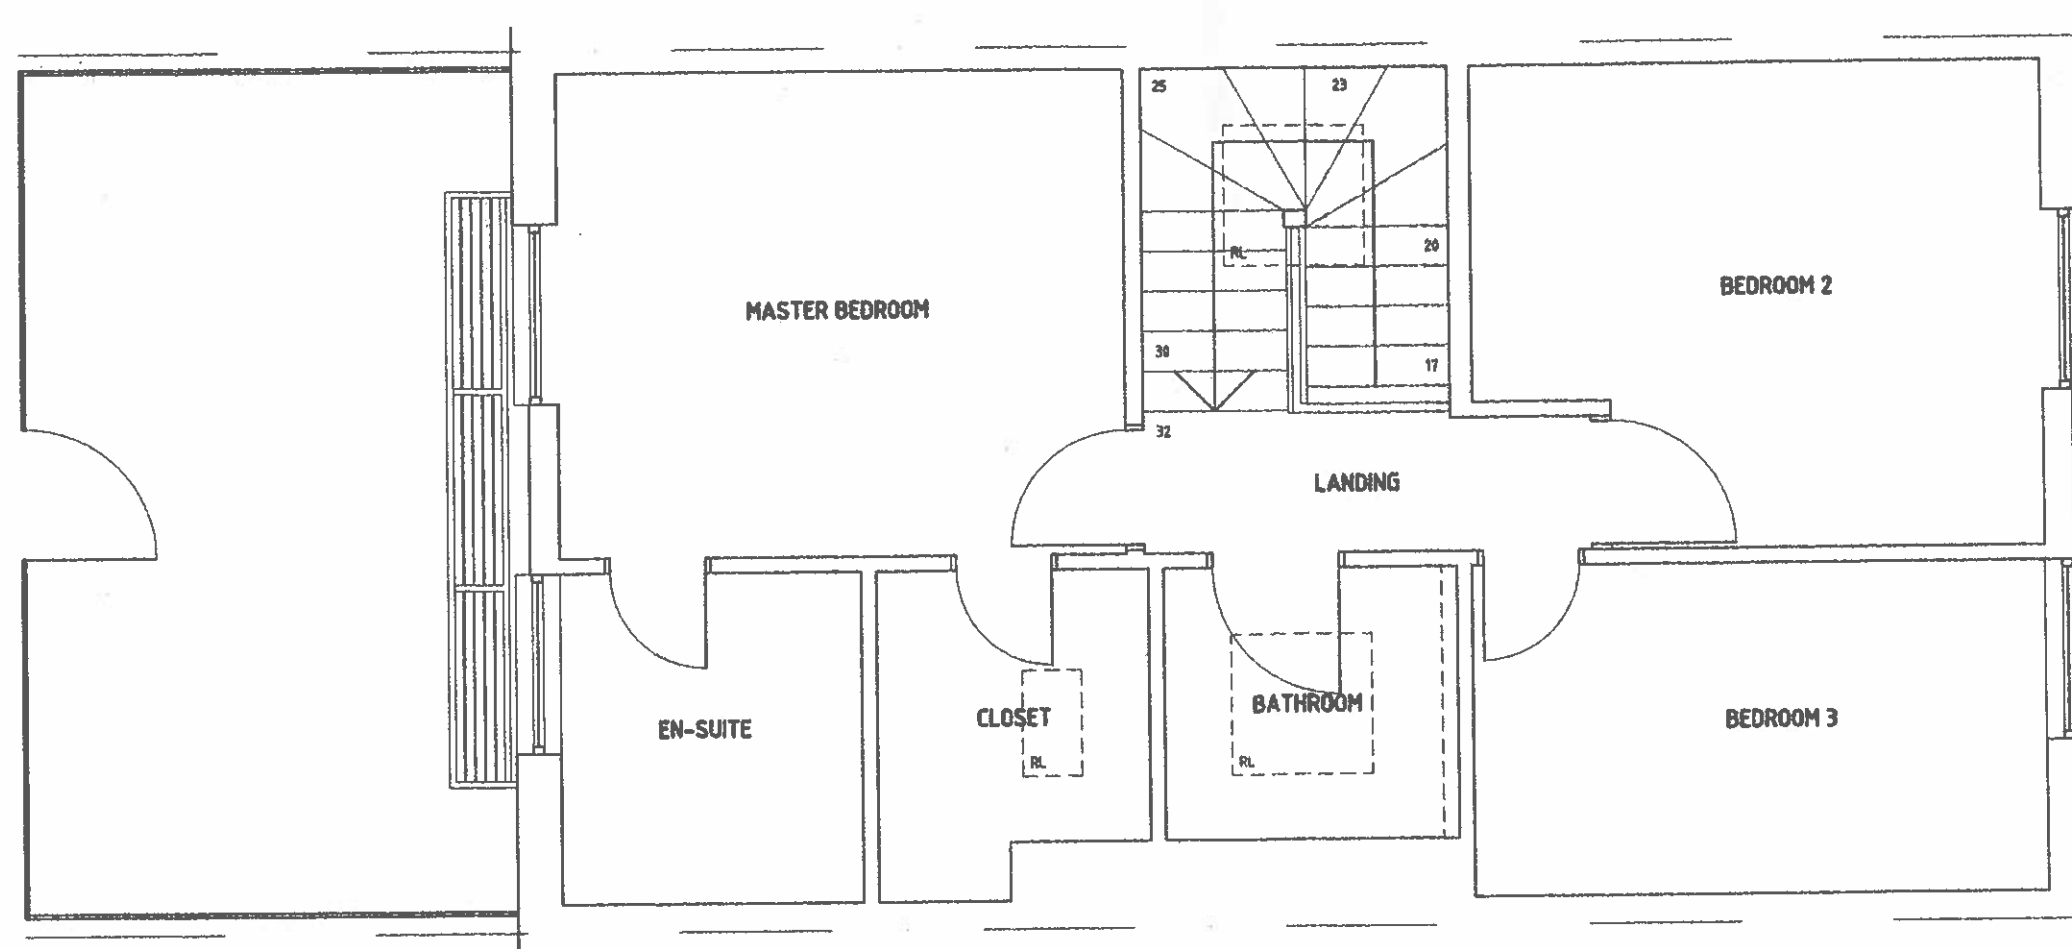

AMENDMENTS

A
B
C
D
E
F
G
H
J
K
L
M
N

TGN ARCHITECTS LTD

UNION HOUSE
35-37 GERRARD ROAD
LONDON N16 6RS
T - 020 7438 7770
F - 020 7438 7779
E - info@tgnarch.co.uk

CONTRACT
25 PRIMROSE HILL ROAD, NW3

DATE 06-13
EXISTING SECOND FLOOR PLAN

SCALE	1:50	DATE	06-13
DRAWN BY	NRL.T	CHECKED	

NO. / VHS NO.

1311 | S | 3