



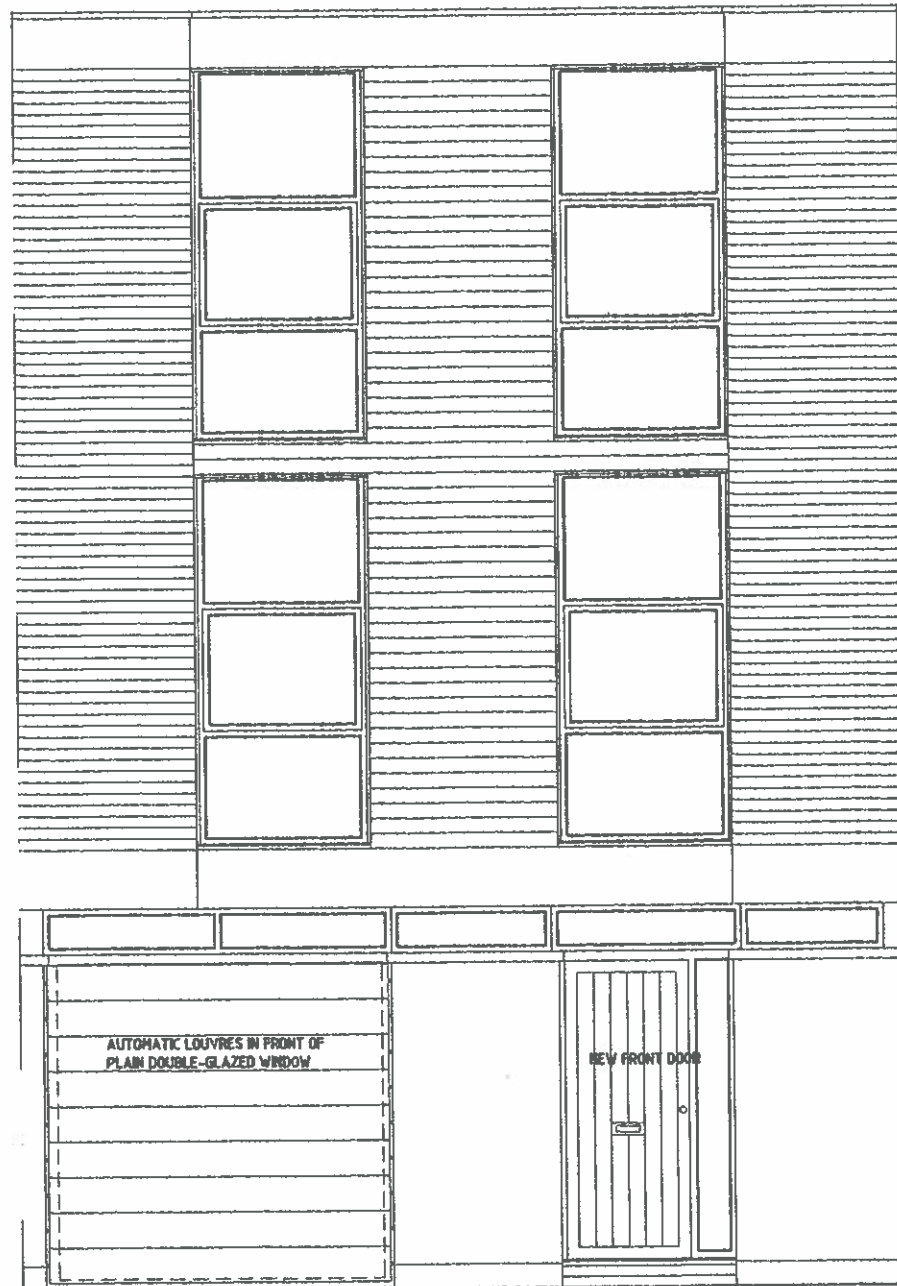

FRONT ELEVATION

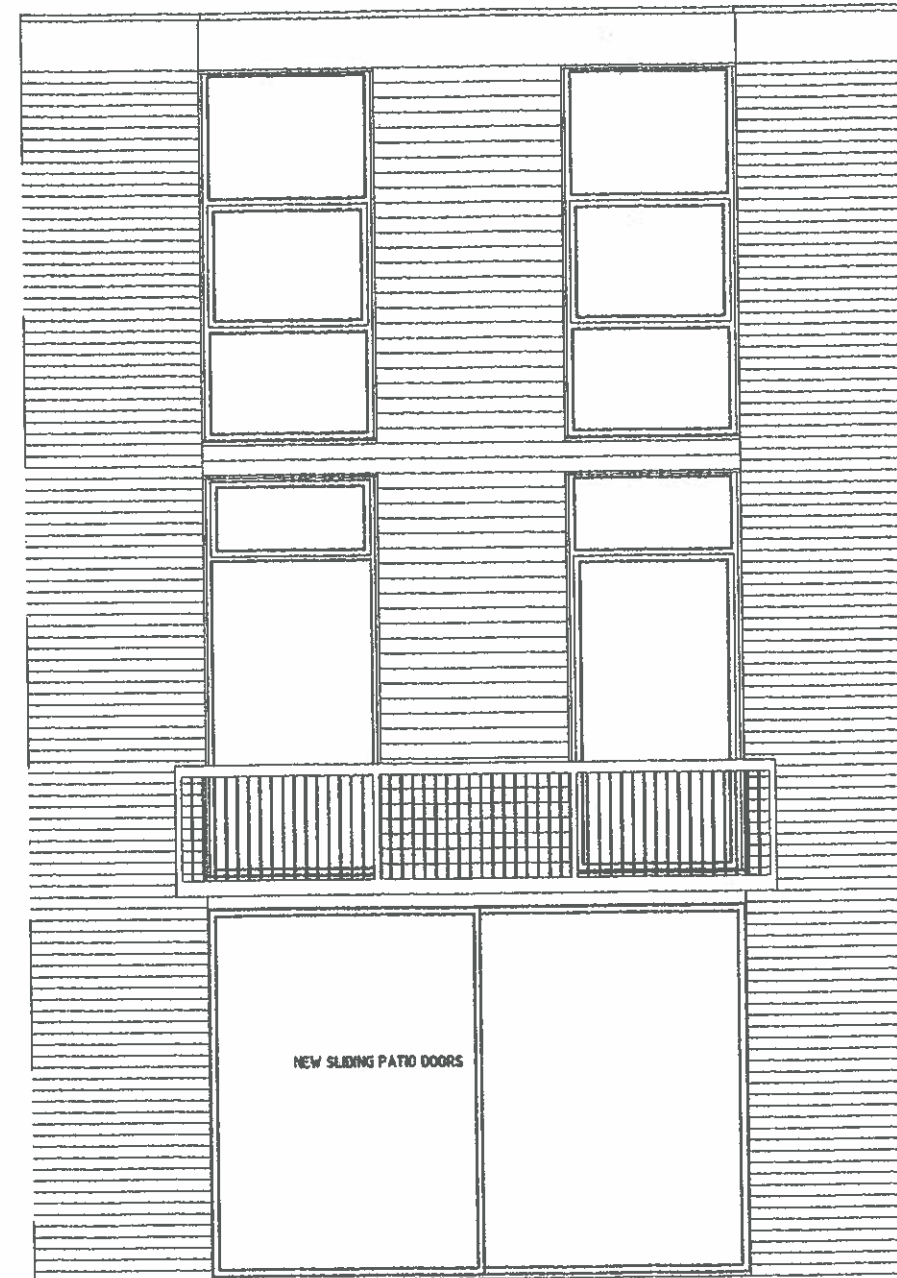

REAR ELEVATION

AMENDMENTS	
A	
B	
C	
D	
E	
F	
G	
H	
J	
K	
L	
M	
N	
TGN ARCHITECTS LTD  LINTON HOUSE 25-27 HURST ROAD LONDON NW3 7TS T - 020 7438 7778 F - 020 7438 7779 E - info@tgn.co.uk	
CONTRACT 25 PRIMROSE HILL ROAD, NW3	
DRAWING PROPOSED FRONT & REAR ELEVATIONS	
SCALE 1:50	DATE 06-13
DRAWN BY NRLT	CHECKED
DRAWING NO. 1311 P 4	