


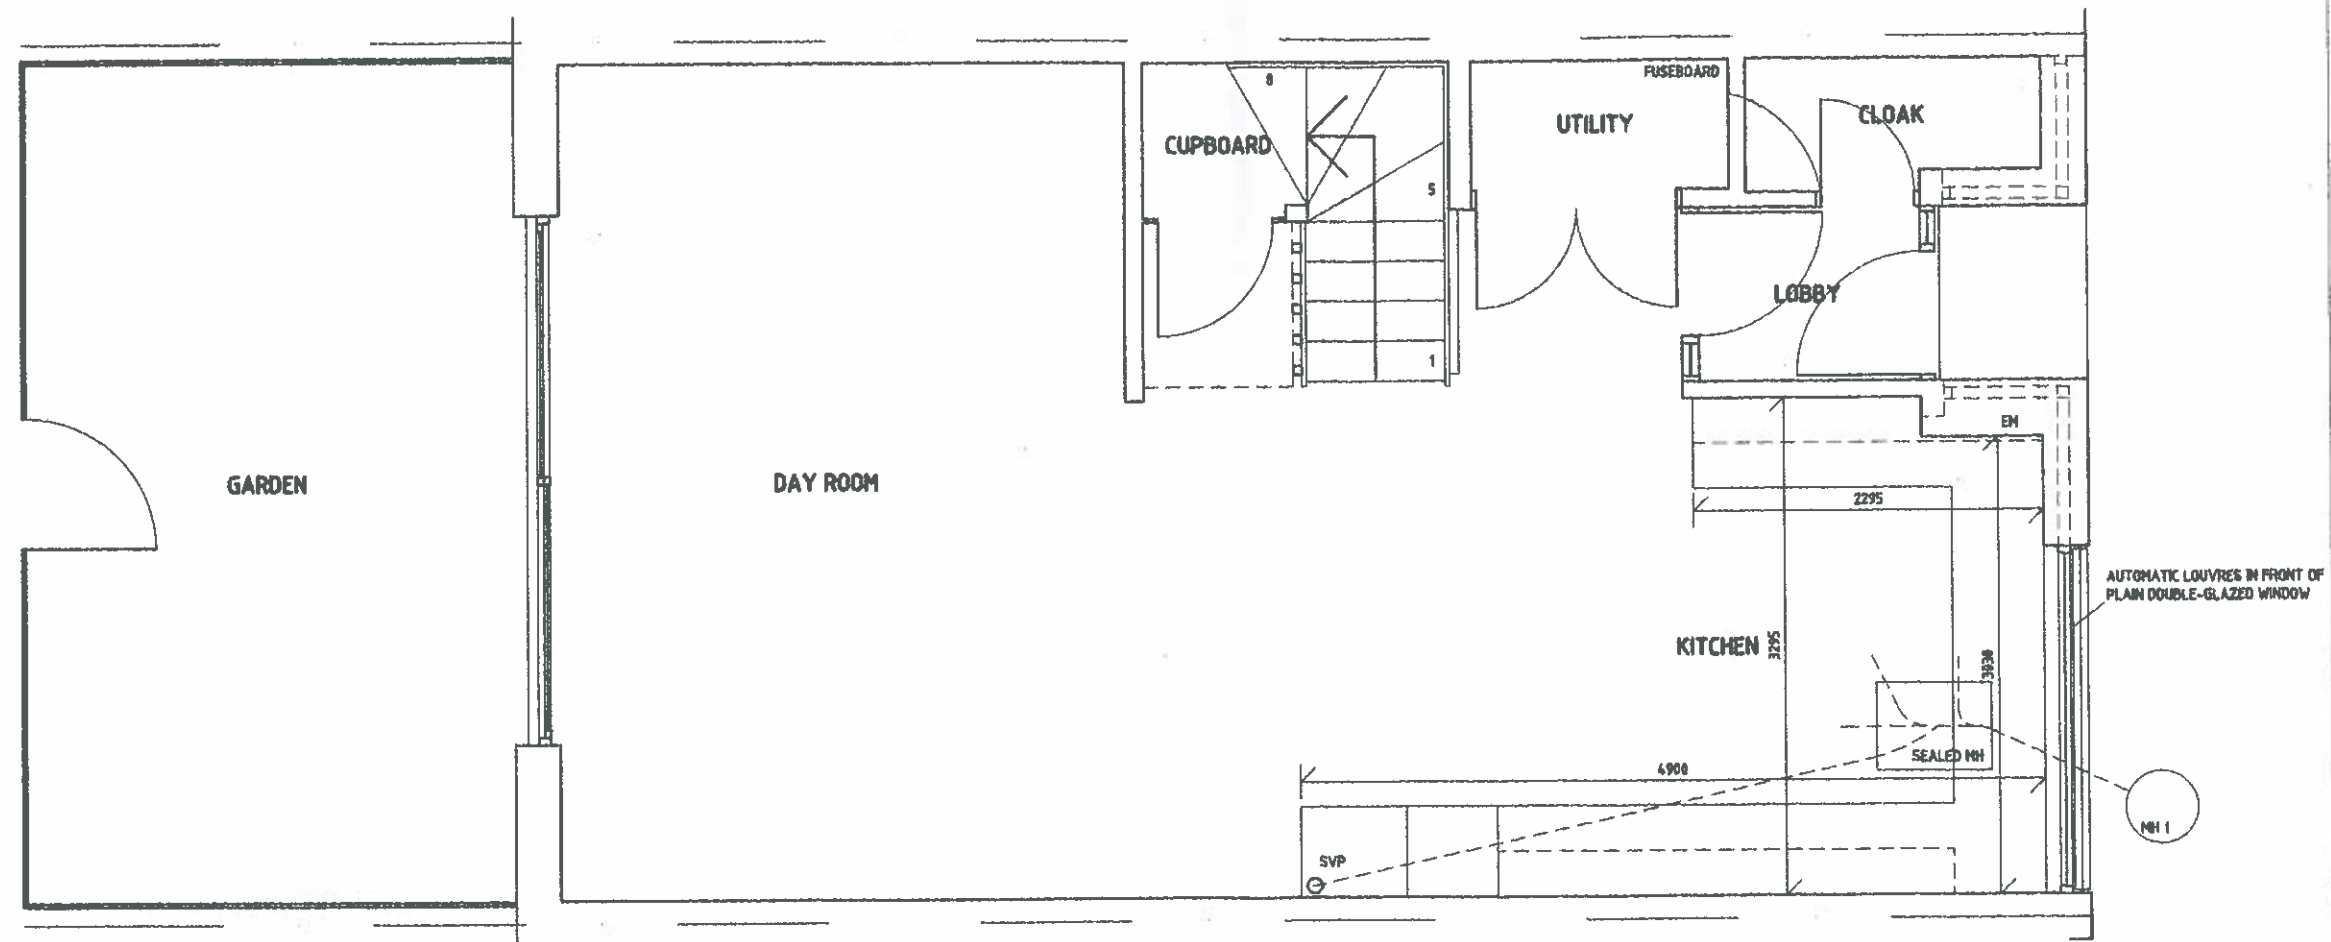

AMENDMENTS	
A	
B	
C	
D	
E	
F	
G	
H	
J	
K	
L	
M	
N	
TGN ARCHITECTS LTD	
LUTON HOUSE 39-41 BEDFORD ROAD LUTON MK4 0ES T - 01581 5430 7779 F - 01581 5430 7779 E - rich@tgn.co.uk	
25 PRIMROSE HILL ROAD, NW3	
PROPOSED GROUND FLOOR PLAN	
SCALE	DATE
1:50	06-13
DRAWN BY	CHECKED
NRLT	
1311 P 1	