



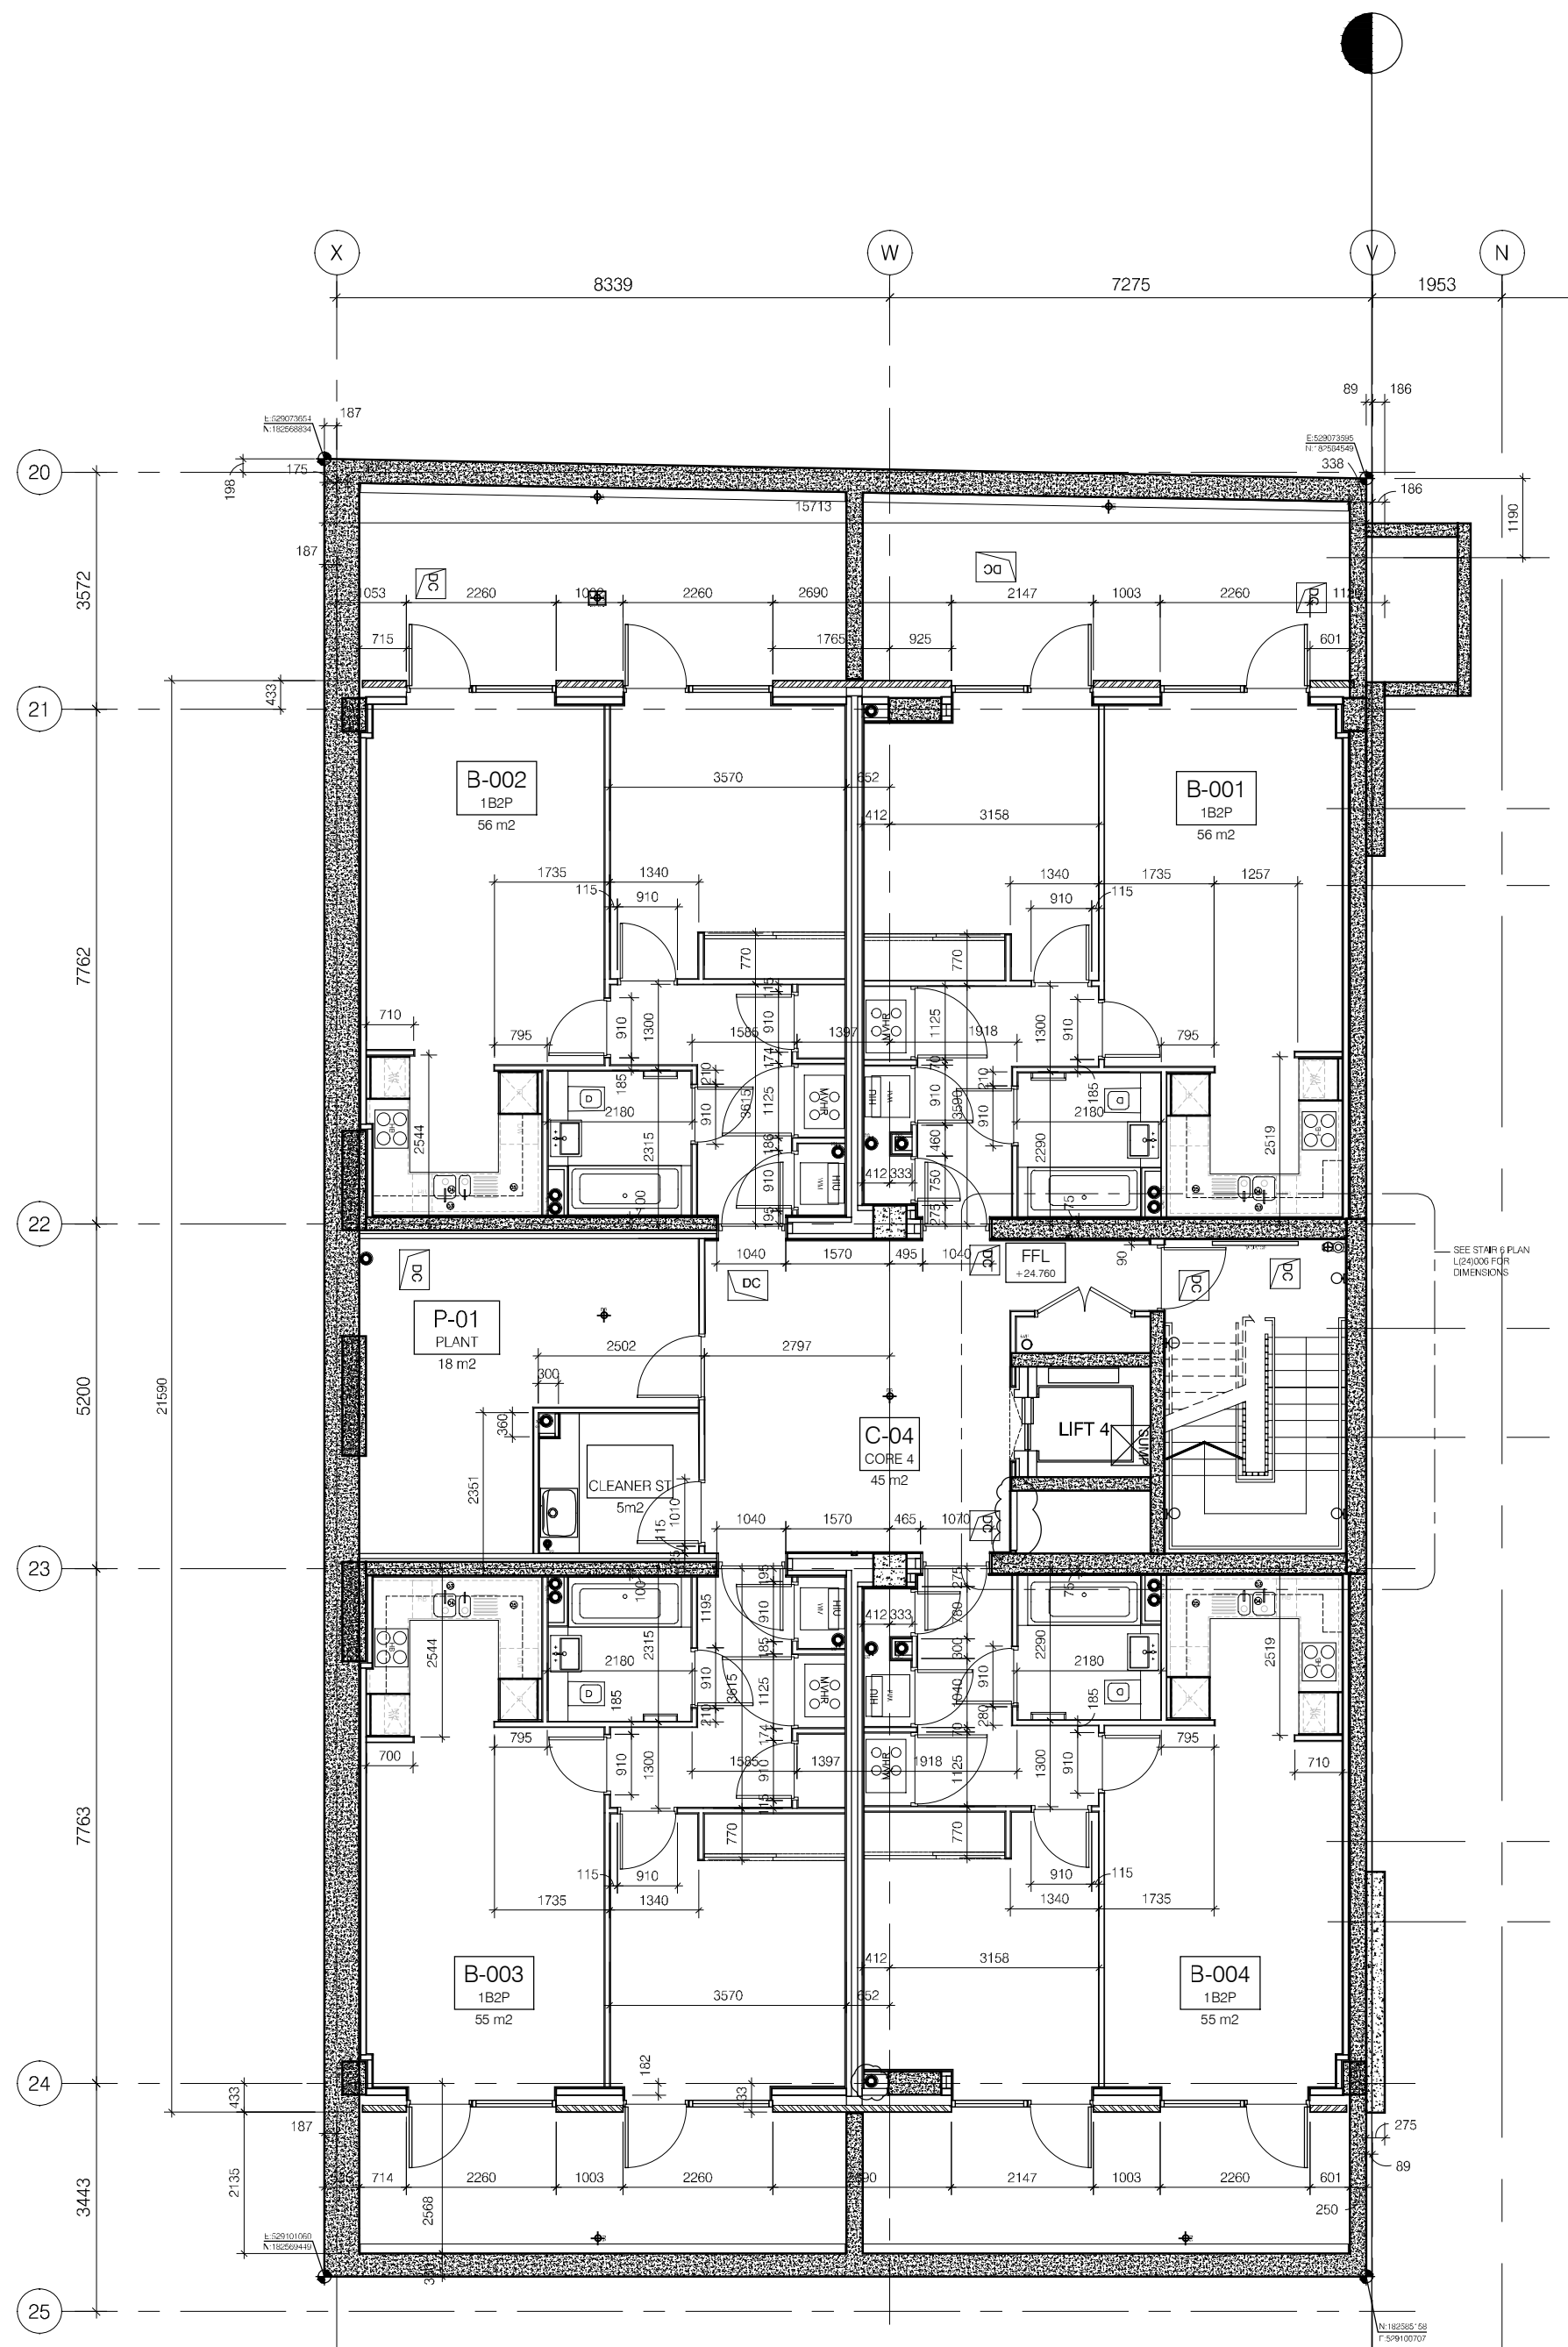


1 LG LEVEL PLAN
Scale: 1:100

MATCHLINE
SEE L(00)099
FOR BLOCK A

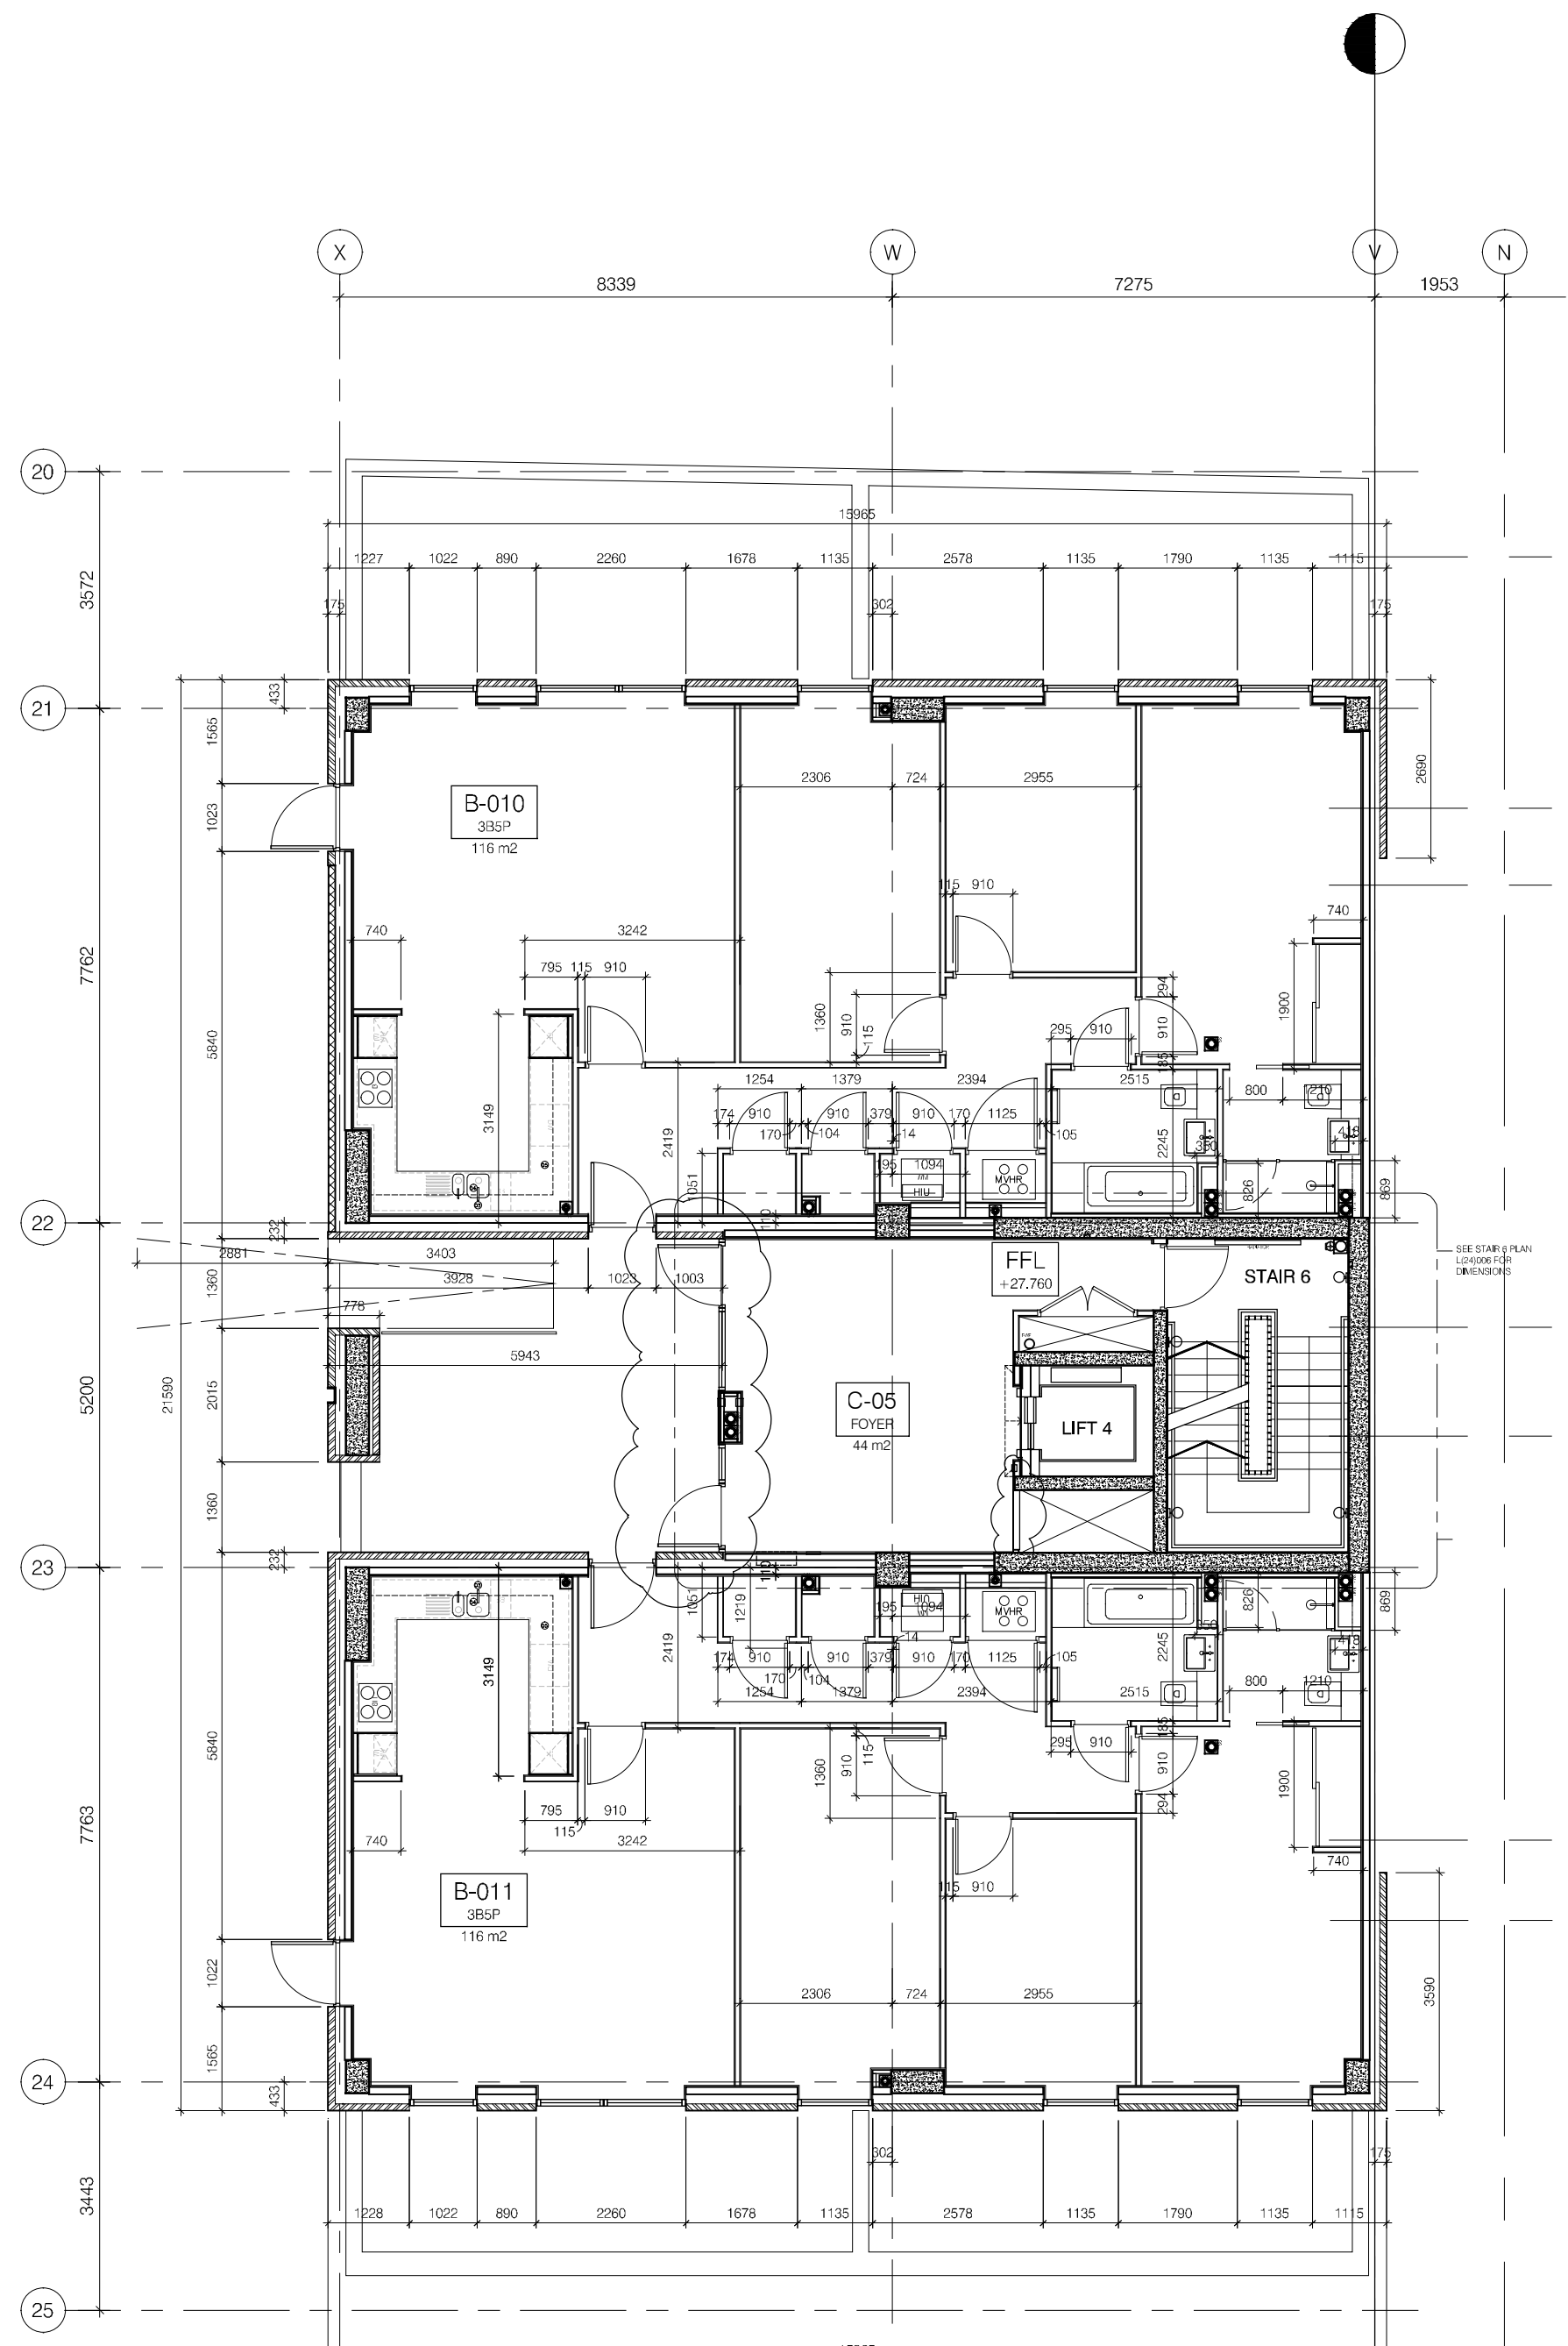


2 GF LEVEL PLAN
Scale: 1:100

MATCHLINE
SEE L(00)099
FOR BLOCK A

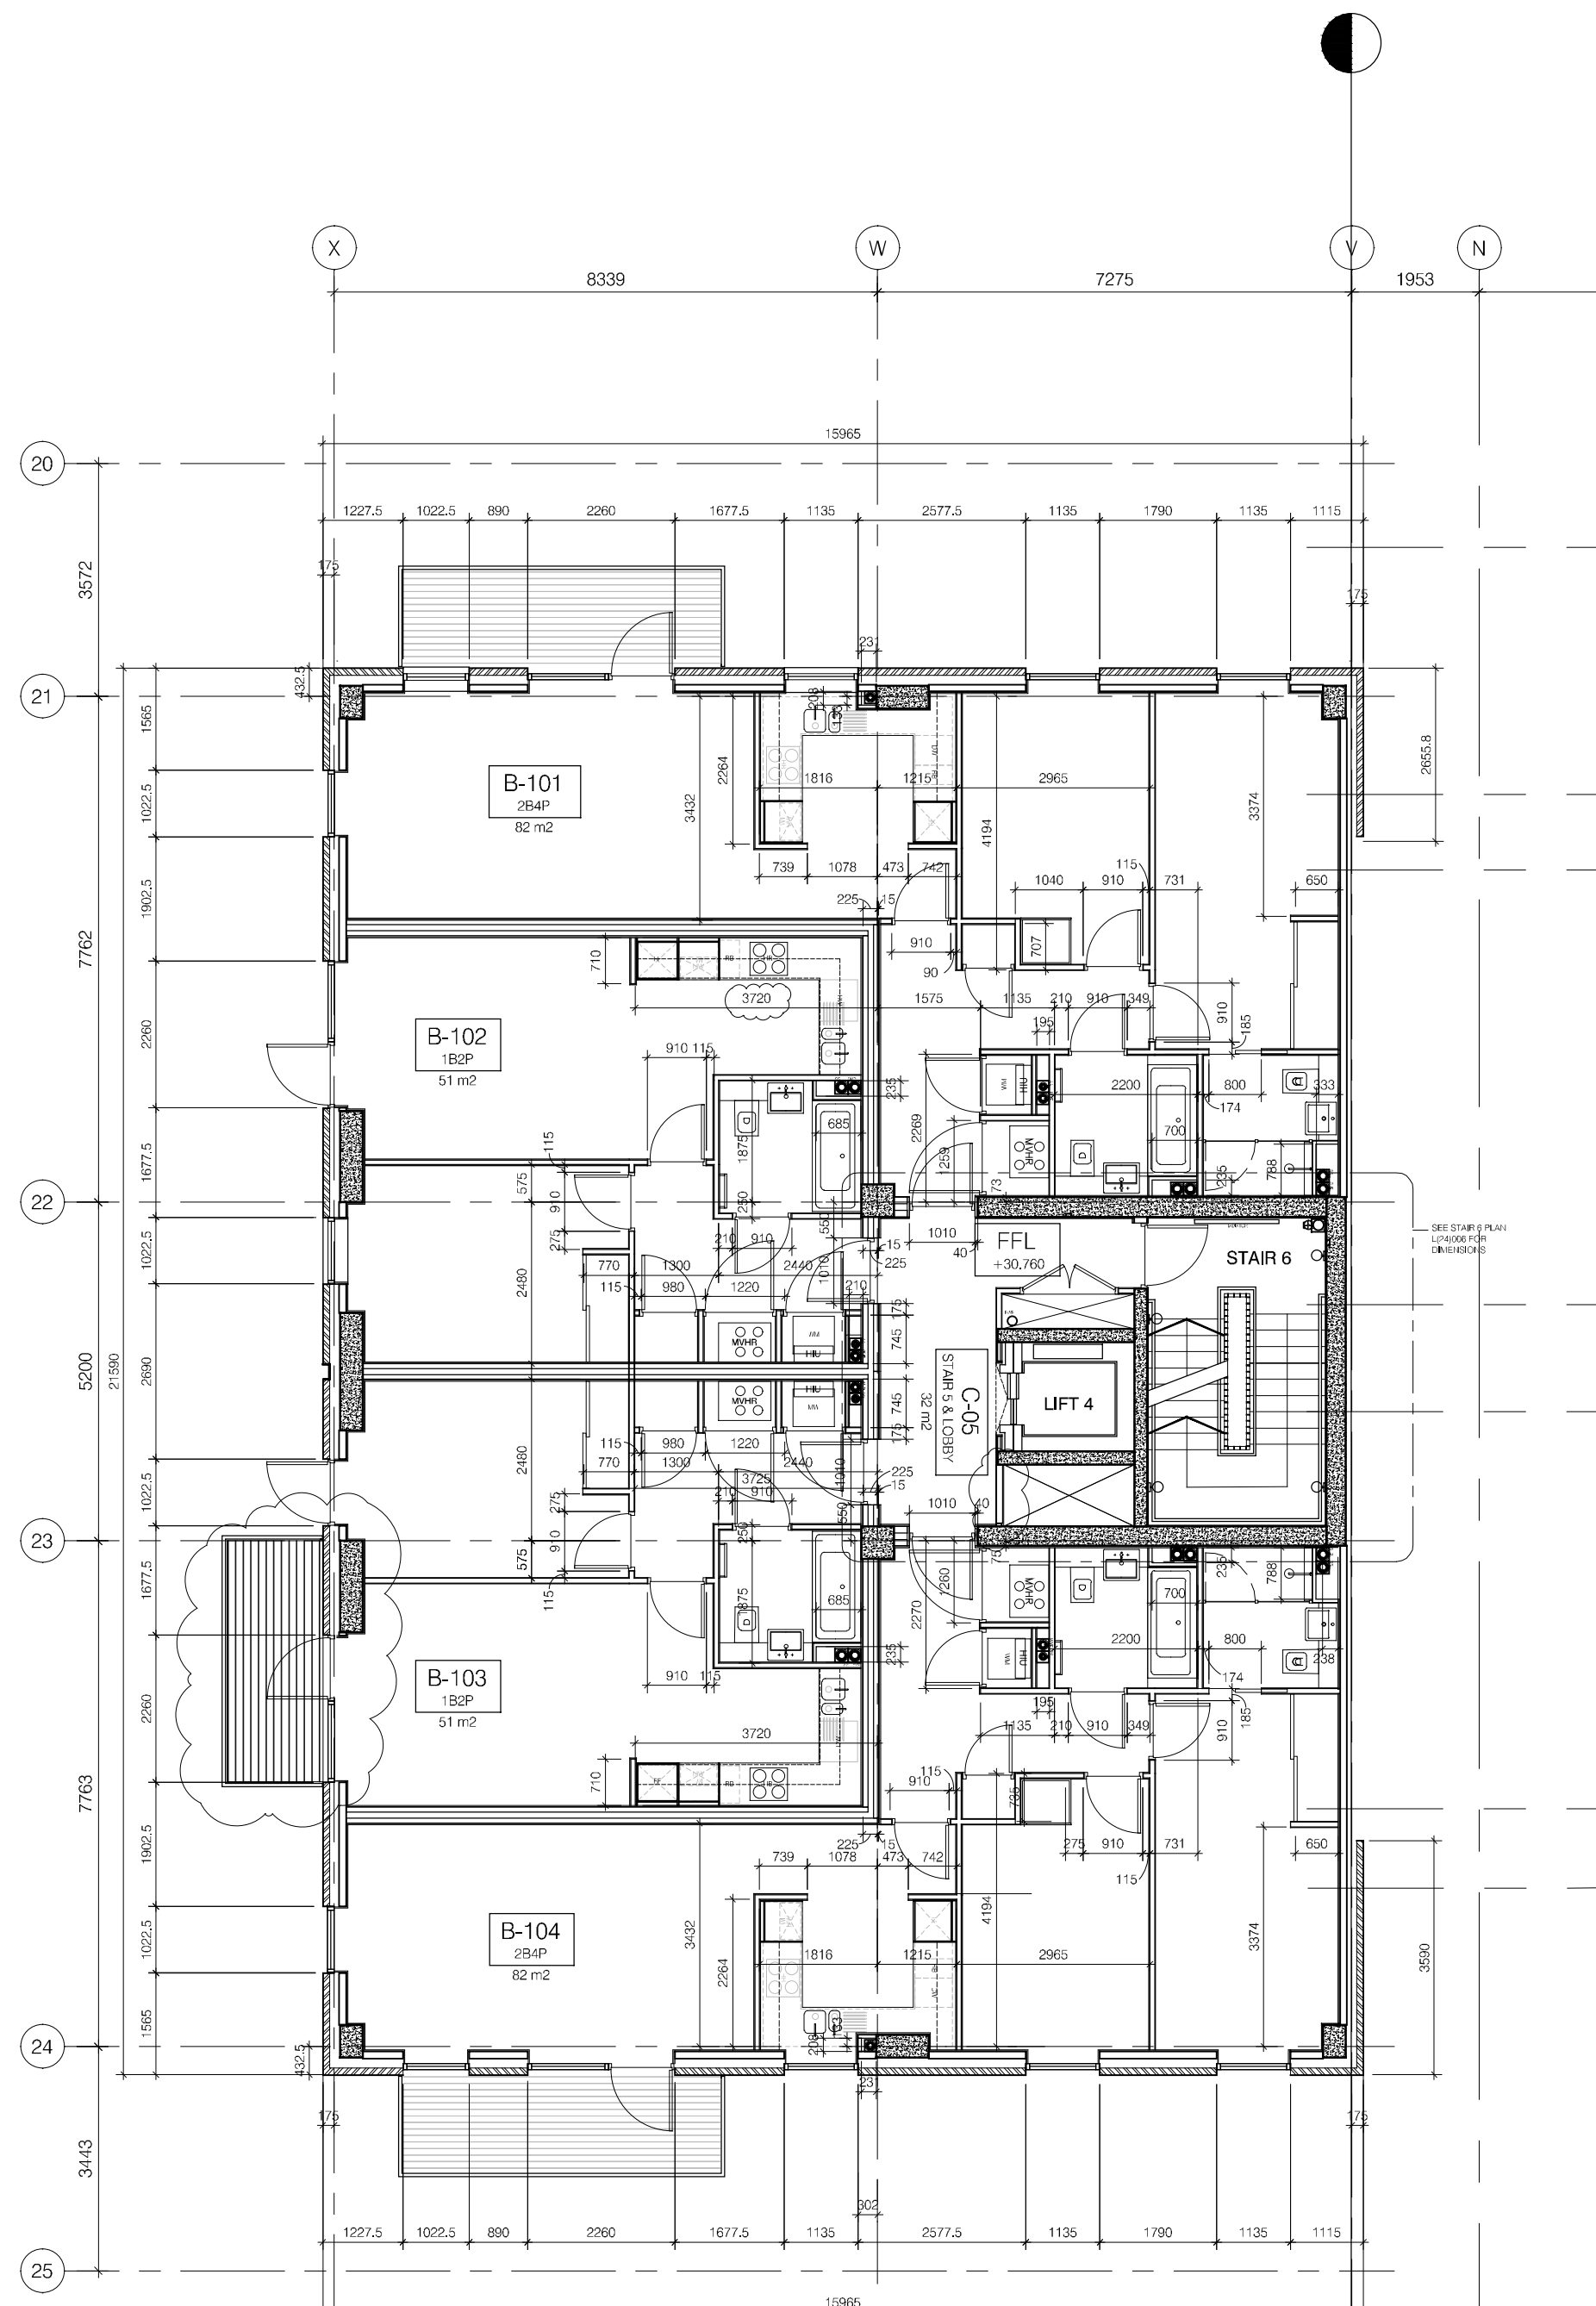

3 1F LEVEL PLAN
Scale: 1:100

MATCHLINE
SEE L(00)099
FOR BLOCK A

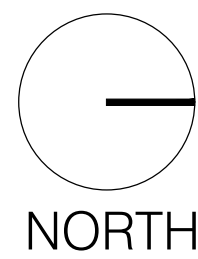

N	31.07.13	Balcony moved per LBC instruction - Block B re-design, AOV vent amended	CS	CB
M	16.07.13	Balcony moved per LBC instruction - Block B re-design	CS	CB
L	18.06.13	LG & GF Storage/Service arrangements and dims amended	HJ	CB
K	29.05.13	1F only - Storage (per client request) & Service cupboard (per BAM SE) amendments	CS	CB
J	15.05.13	Additional brick dimension added to GF plan (pending issue onto LLink)	JW	CB
I	03.05.13	Additional wall setting out dim added to Lev 01 plan	JW	-
H	23.04.13	LG Floor Dims turned on, Brick setting out amended per Frametec comments	MR	CS
G	28.01.13	Dims and partitions updated	JW	CS
F	07.12.12	SVP, SS, RWP, FG SIZES & LOCATIONS UPDATED. SETTING OUT DIMS ADDED.	JW	CS
E	22.10.12	REFERENCE TAGS OMITTED, DRAWING STATUS AMENDED	MR	CS
rev.	date	description	dm	aut

FOR CONSTRUCTION

Diespiker Wharf 38 Graham Street London N1 8JX				
T: 020 7336 7777 F: 020 7336 0770		URL: www.ptea.co.uk E: forename.surname@ptea.co.uk		
PTEa POLLARD THOMAS EDWARDS architects				
project	drawn	audited	scale	date
NETLEY PROJECT	JW	CS	1:100 @ A1	22.10.12
sheet title	sheet no.	sheet no.	rev	
BLOCK B LOWER GROUND, GROUND & 1st FLOOR PLAN - DIMS	12_528	L(00)110	N	