



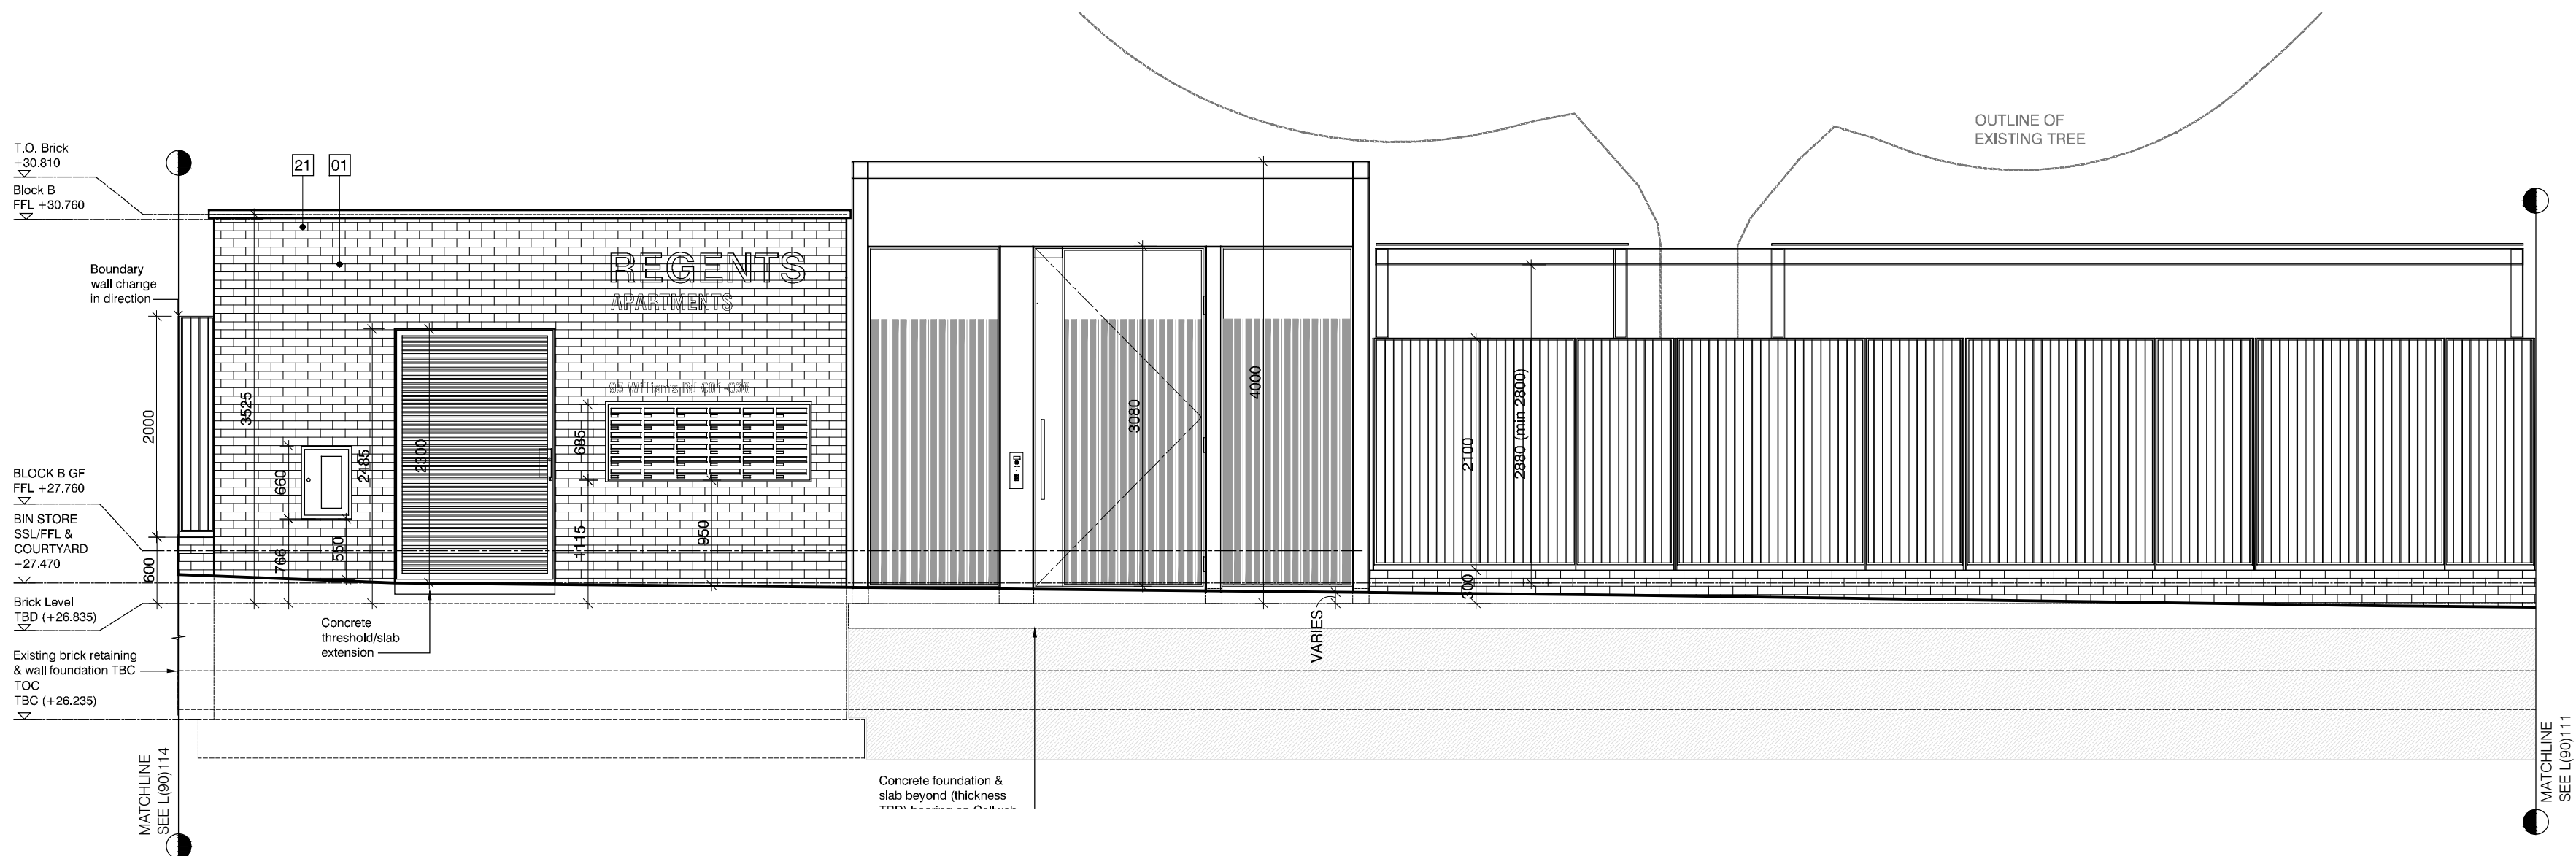


1 Block B Bin Store South Elevation
1:50

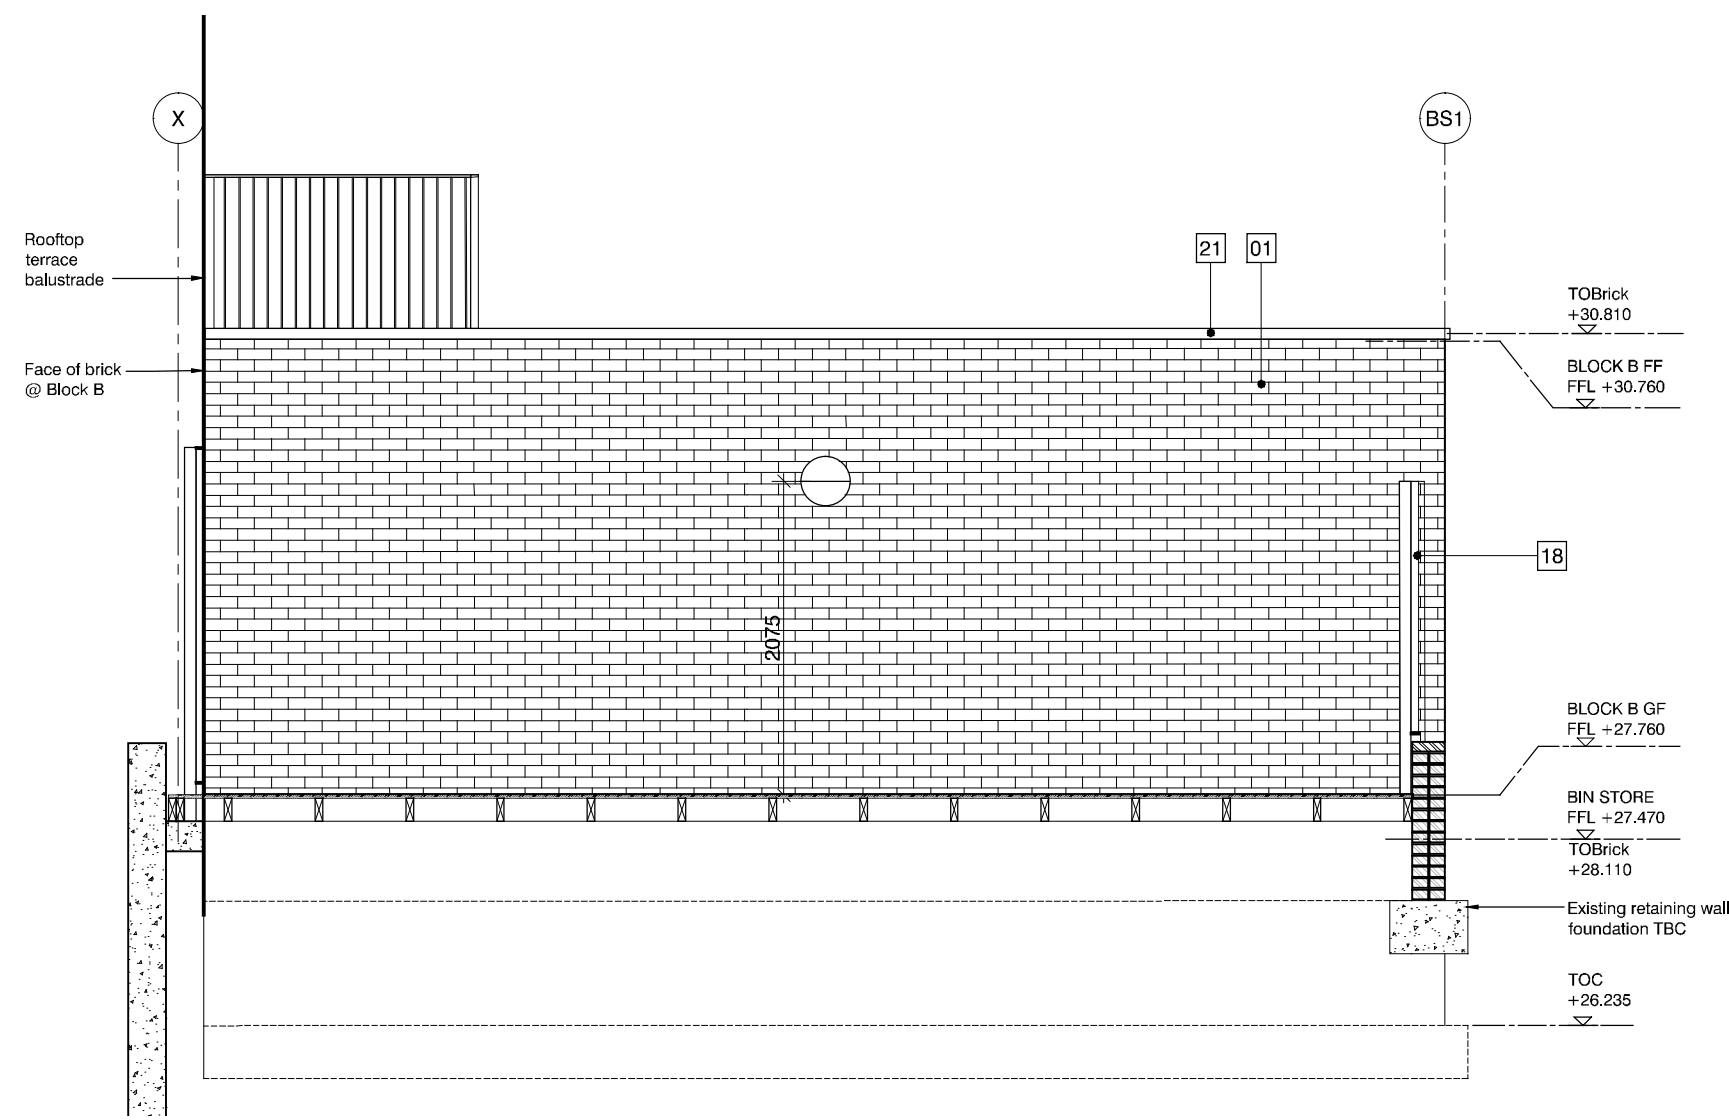


2 Block B Bin Store West Elevation
1:50

GENERAL NOTE:
These drawings are indicative only and show relationships between the building elements but are not necessarily complete or correct. Contractors are to satisfy themselves at tender stage that they fully understand the employers requirements and the full context of the project and its constraints and price accordingly. The contractor is to assume all responsibility for the design.

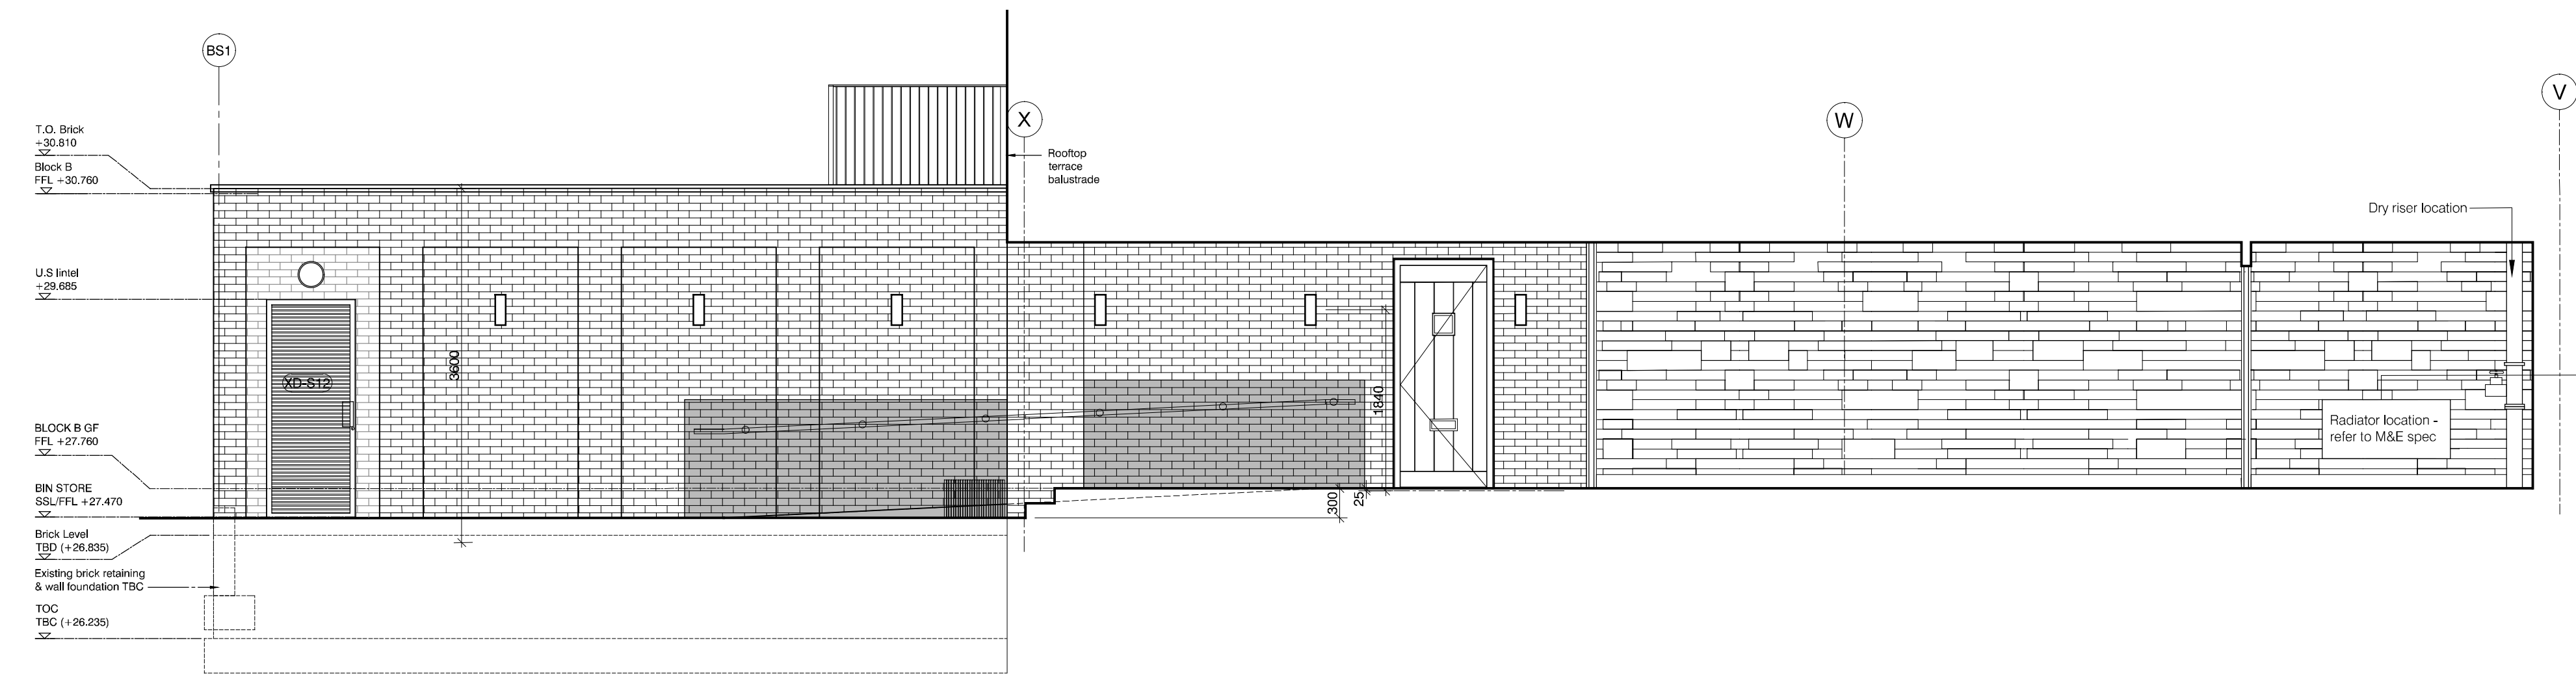

3 Block B Bin Store East Elevation
1:50

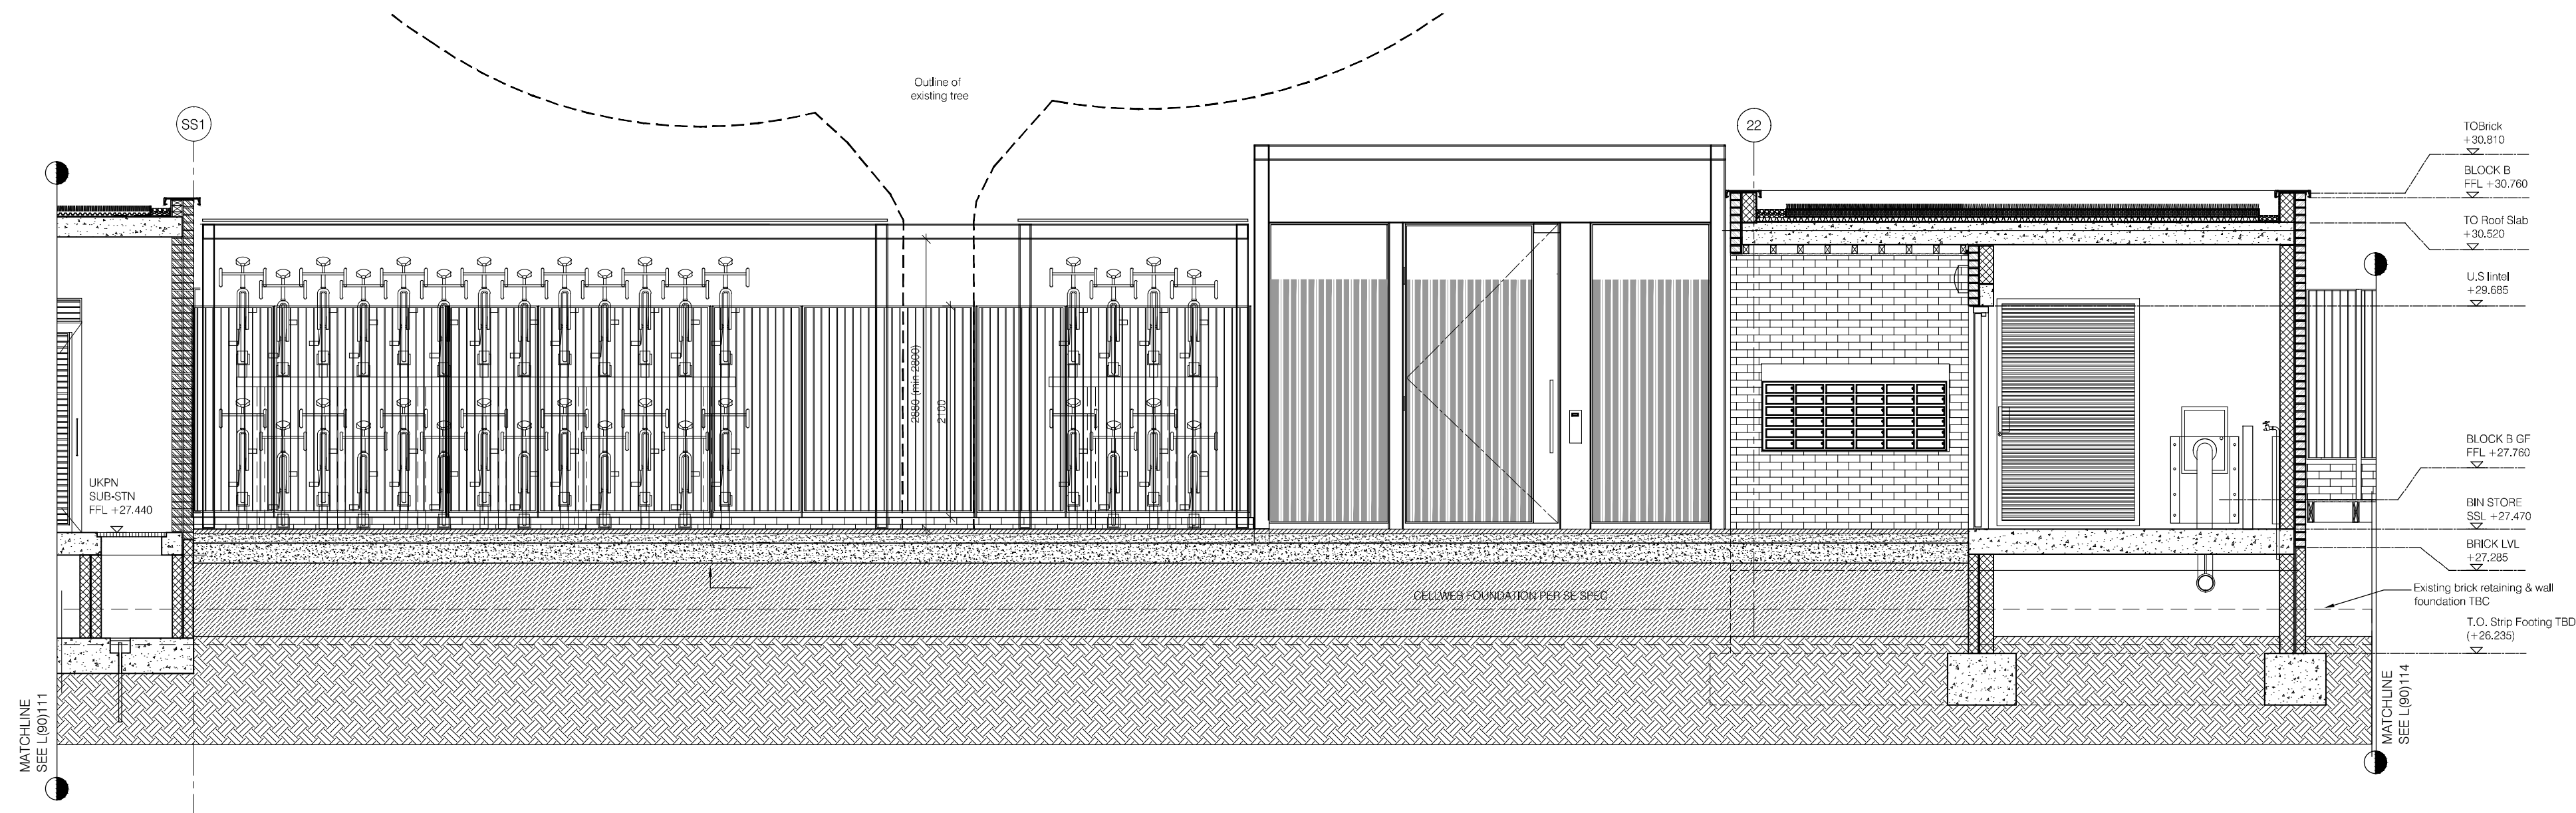

4 Block B Bin Store & External Area South Elevation
1:50

- MATERIALS KEY**
01. Red brick F10/ 111
 02. PPC steel handrail and balustrade RAL 8040 (balc)L30/ 551
 03. Yellow Multi brick F10/ 112
 04. PPC composite window/door RAL 8040 L10/401
 05. Canopy - PPC steel frame and clear glazing
 06. Reclaimed red stock brick
 07. Red brick - recessed soldier bond F10/ 111
 08. Aluminium glazed door RAL 8040 L20/ 290
 09. Timber cladding / stained finish hardwood boarding (main hall) H21/110A & N60/ 160
 10. Reglit H13/ 116
 11. PCC Metal panels / Metal panel door (Sub Sta)RAL 8040
 12. Yellow Multi brick soldier course F10/ 112
 13. GRP Grey finish RAL 7021 H41/ 130
 14. Timber cladding / hardwood boarding H21/110B & N60/161
 15. Curtain walling RAL 7021 H11/ 111
 16. PPC steel / timber gate
 17. RWP (block A) RAL 7021 R10/ 372
 18. PPC fencing
 19. PPC steel stair L30/ 250
 20. PPC Metal louvres RAL 8040 L10/ 650
 21. PPC parapet coping RAL 8040 H72 / 471
 22. Privacy barrier PPC frame with timber boarding (balc)L30/ 551
 23. Privacy screen PPC frame with timber boarding (ter) L30 / 553
 24. Privacy screen PPC (Plant) L30/ 554
 25. Green roof (blocks A & B) Q37/ 131
 26. Green Roof (block E) Q37/132
 27. Roof light (block E) L10 / 461
 28. Roof light (block A) L10 / 462
 29. PPC composite window/door RAL 8040 L10/402
 30. Ventilation air brick F30/101
 31. Ventilation panel timber
 32. Ventilation Louvres L10 / 650
 33. Steel Planter Box

C	16.07.13	Amended per Re-design of Block B entry	CS			
B	19.04.13	Raised planter build up amended. Bin Store roof access size and location aligned with floor access. Cycle shelters replaced with Falco Span.	JW	CS		
A	11.12.12	First floor balcony depth & drawing references amended	JW	CS		
rev.	date	description	dm	aud		
drawing status						
FOR CONSTRUCTION						
Diespeker Wharf 38 Graham Street London N1 8JX						
T: 020 7336 7777 URL: www.ptea.co.uk F: 020 7336 0770 E: forename.surname@ptea.co.uk						
PTEa POLLARD THOMAS EDWARDS architects						
project	NETLEY PROJECT		drawn JW	audited CS	scale 1:50 @ A1	date 21.11.12
dwg title Block B Bin & Cycle Store Elevations & Section 01 of 02	job no. 12 528	dwg no. L(90)112	rev C			