



THESE DRAWINGS SHOW THE DESIGN AS APPROVED IN  
PLANNING PERMISSION 2012/2996/P AND ASSOCIATED  
PREVIOUS AMENDMENT REF 2013/0337/P

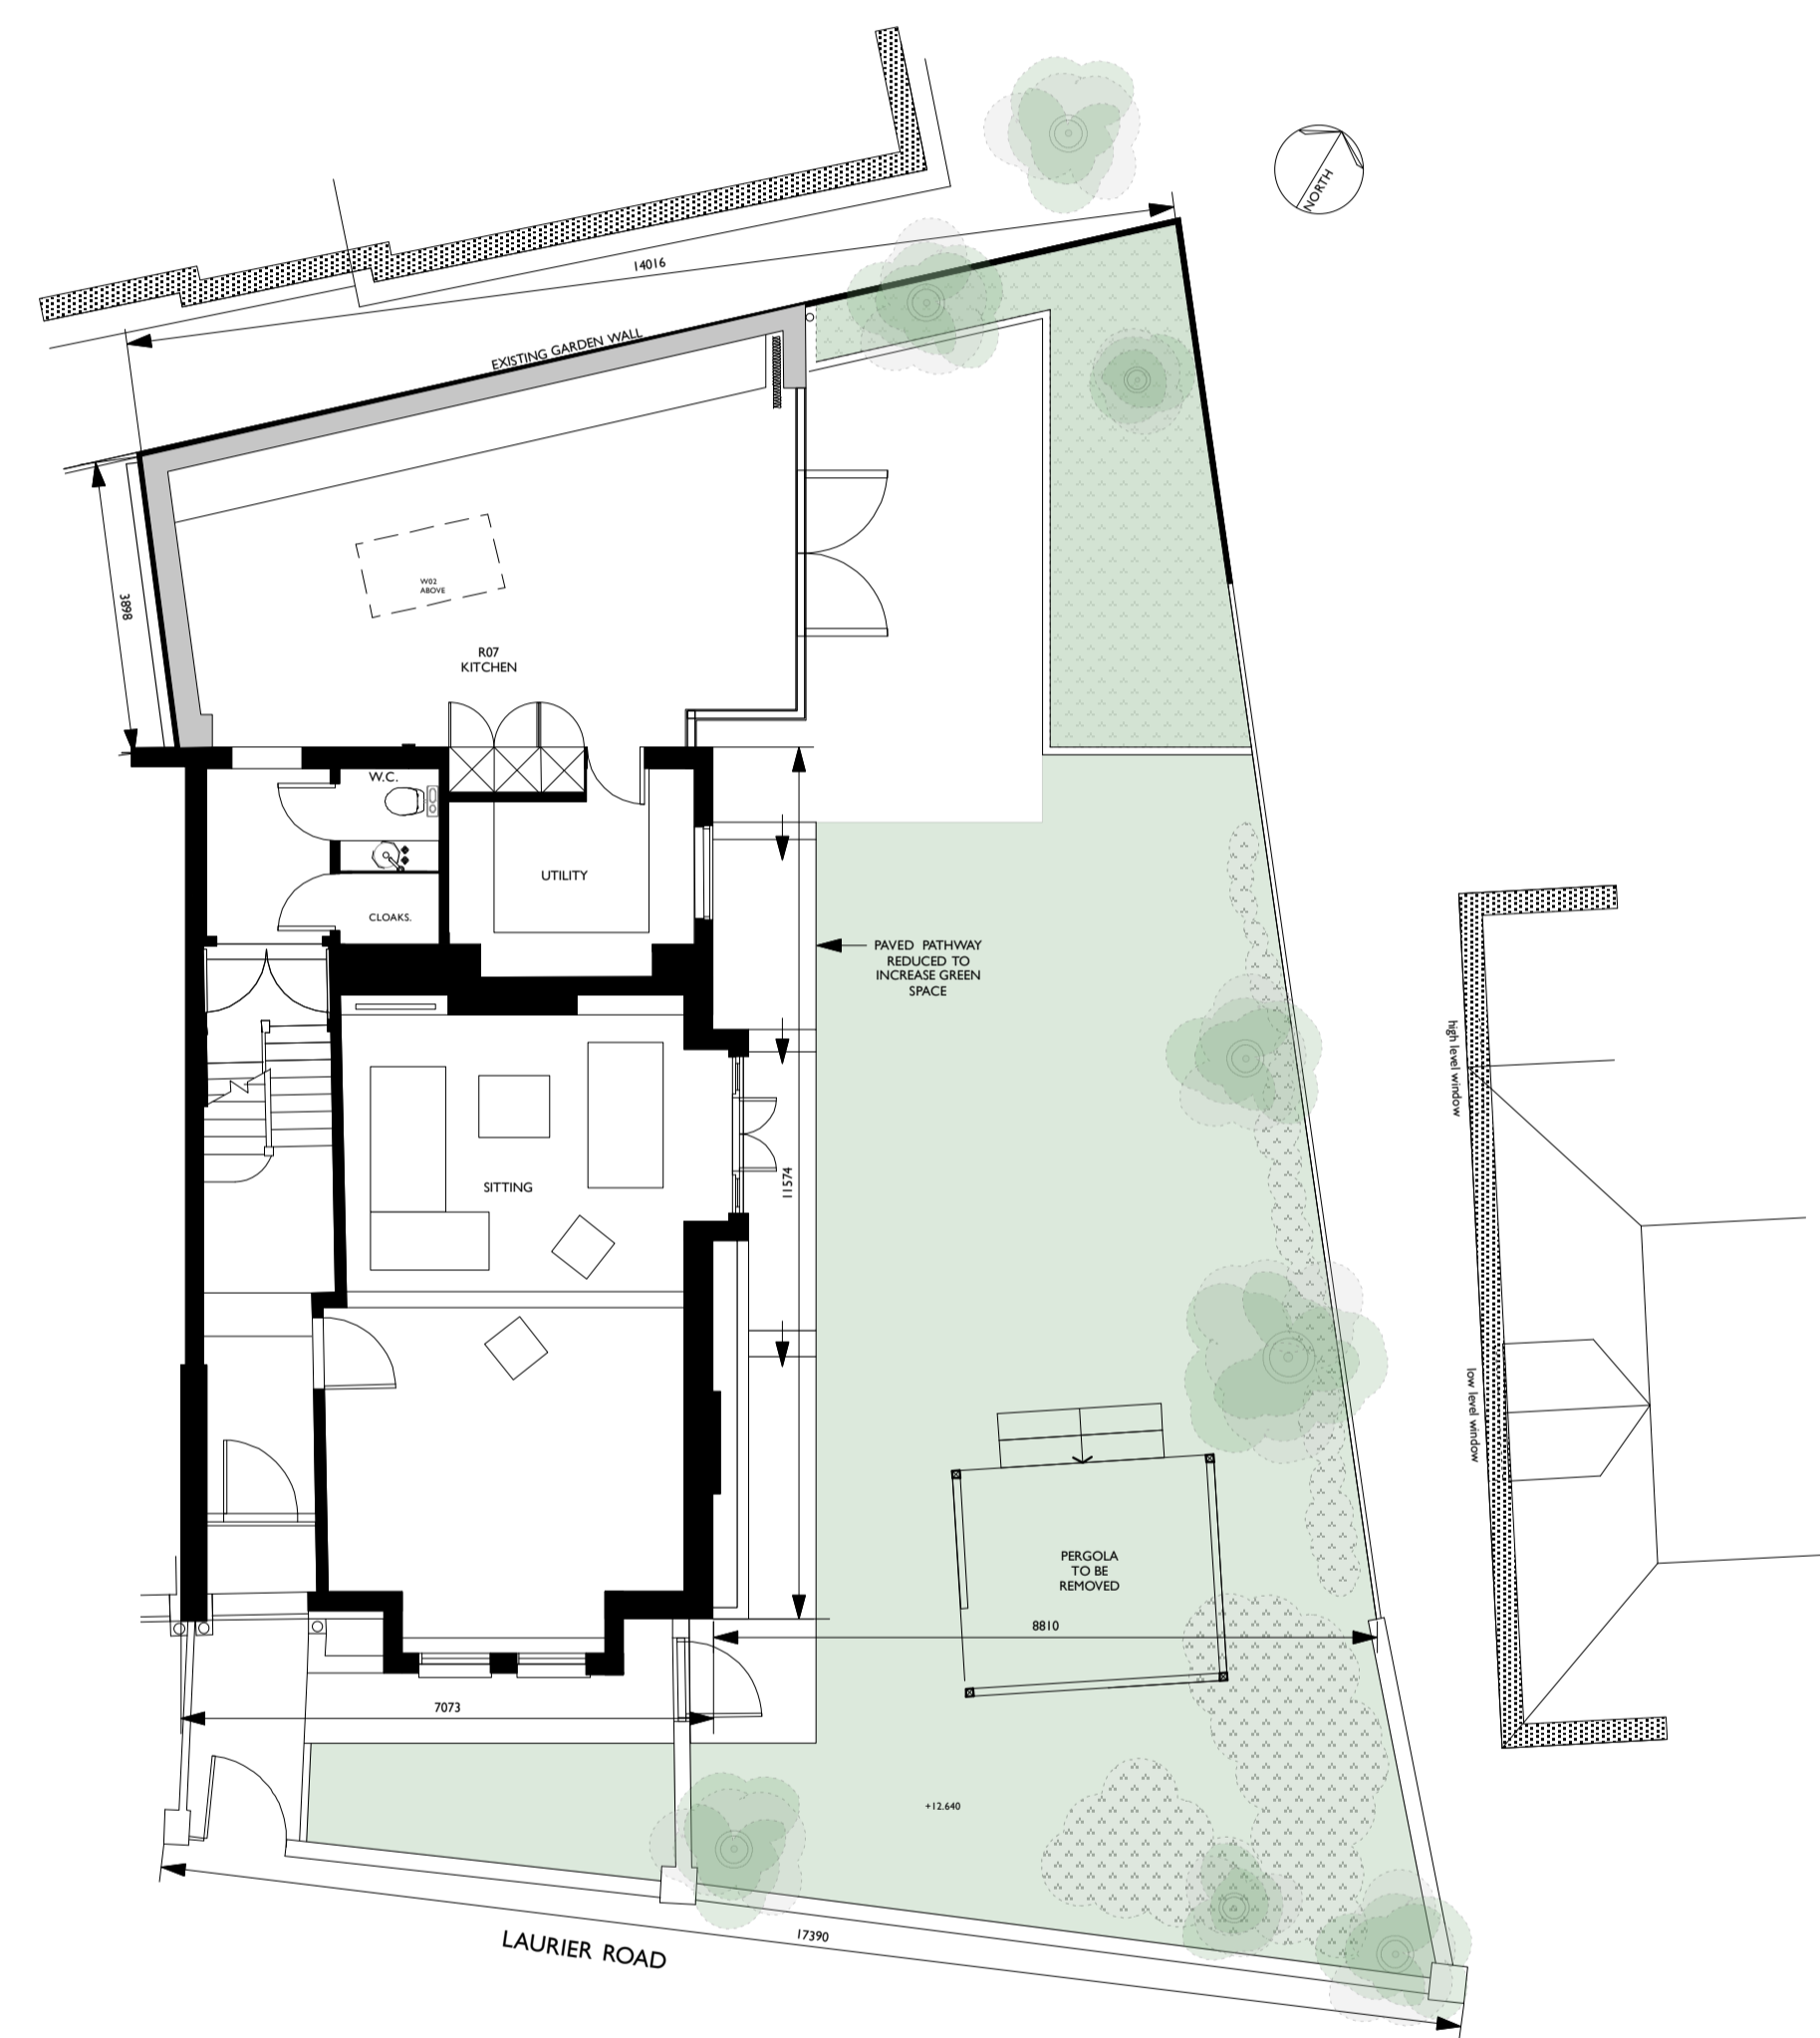

1 GROUND FLOOR PLAN EXISTING PERMISSION  
Scale: 1:100

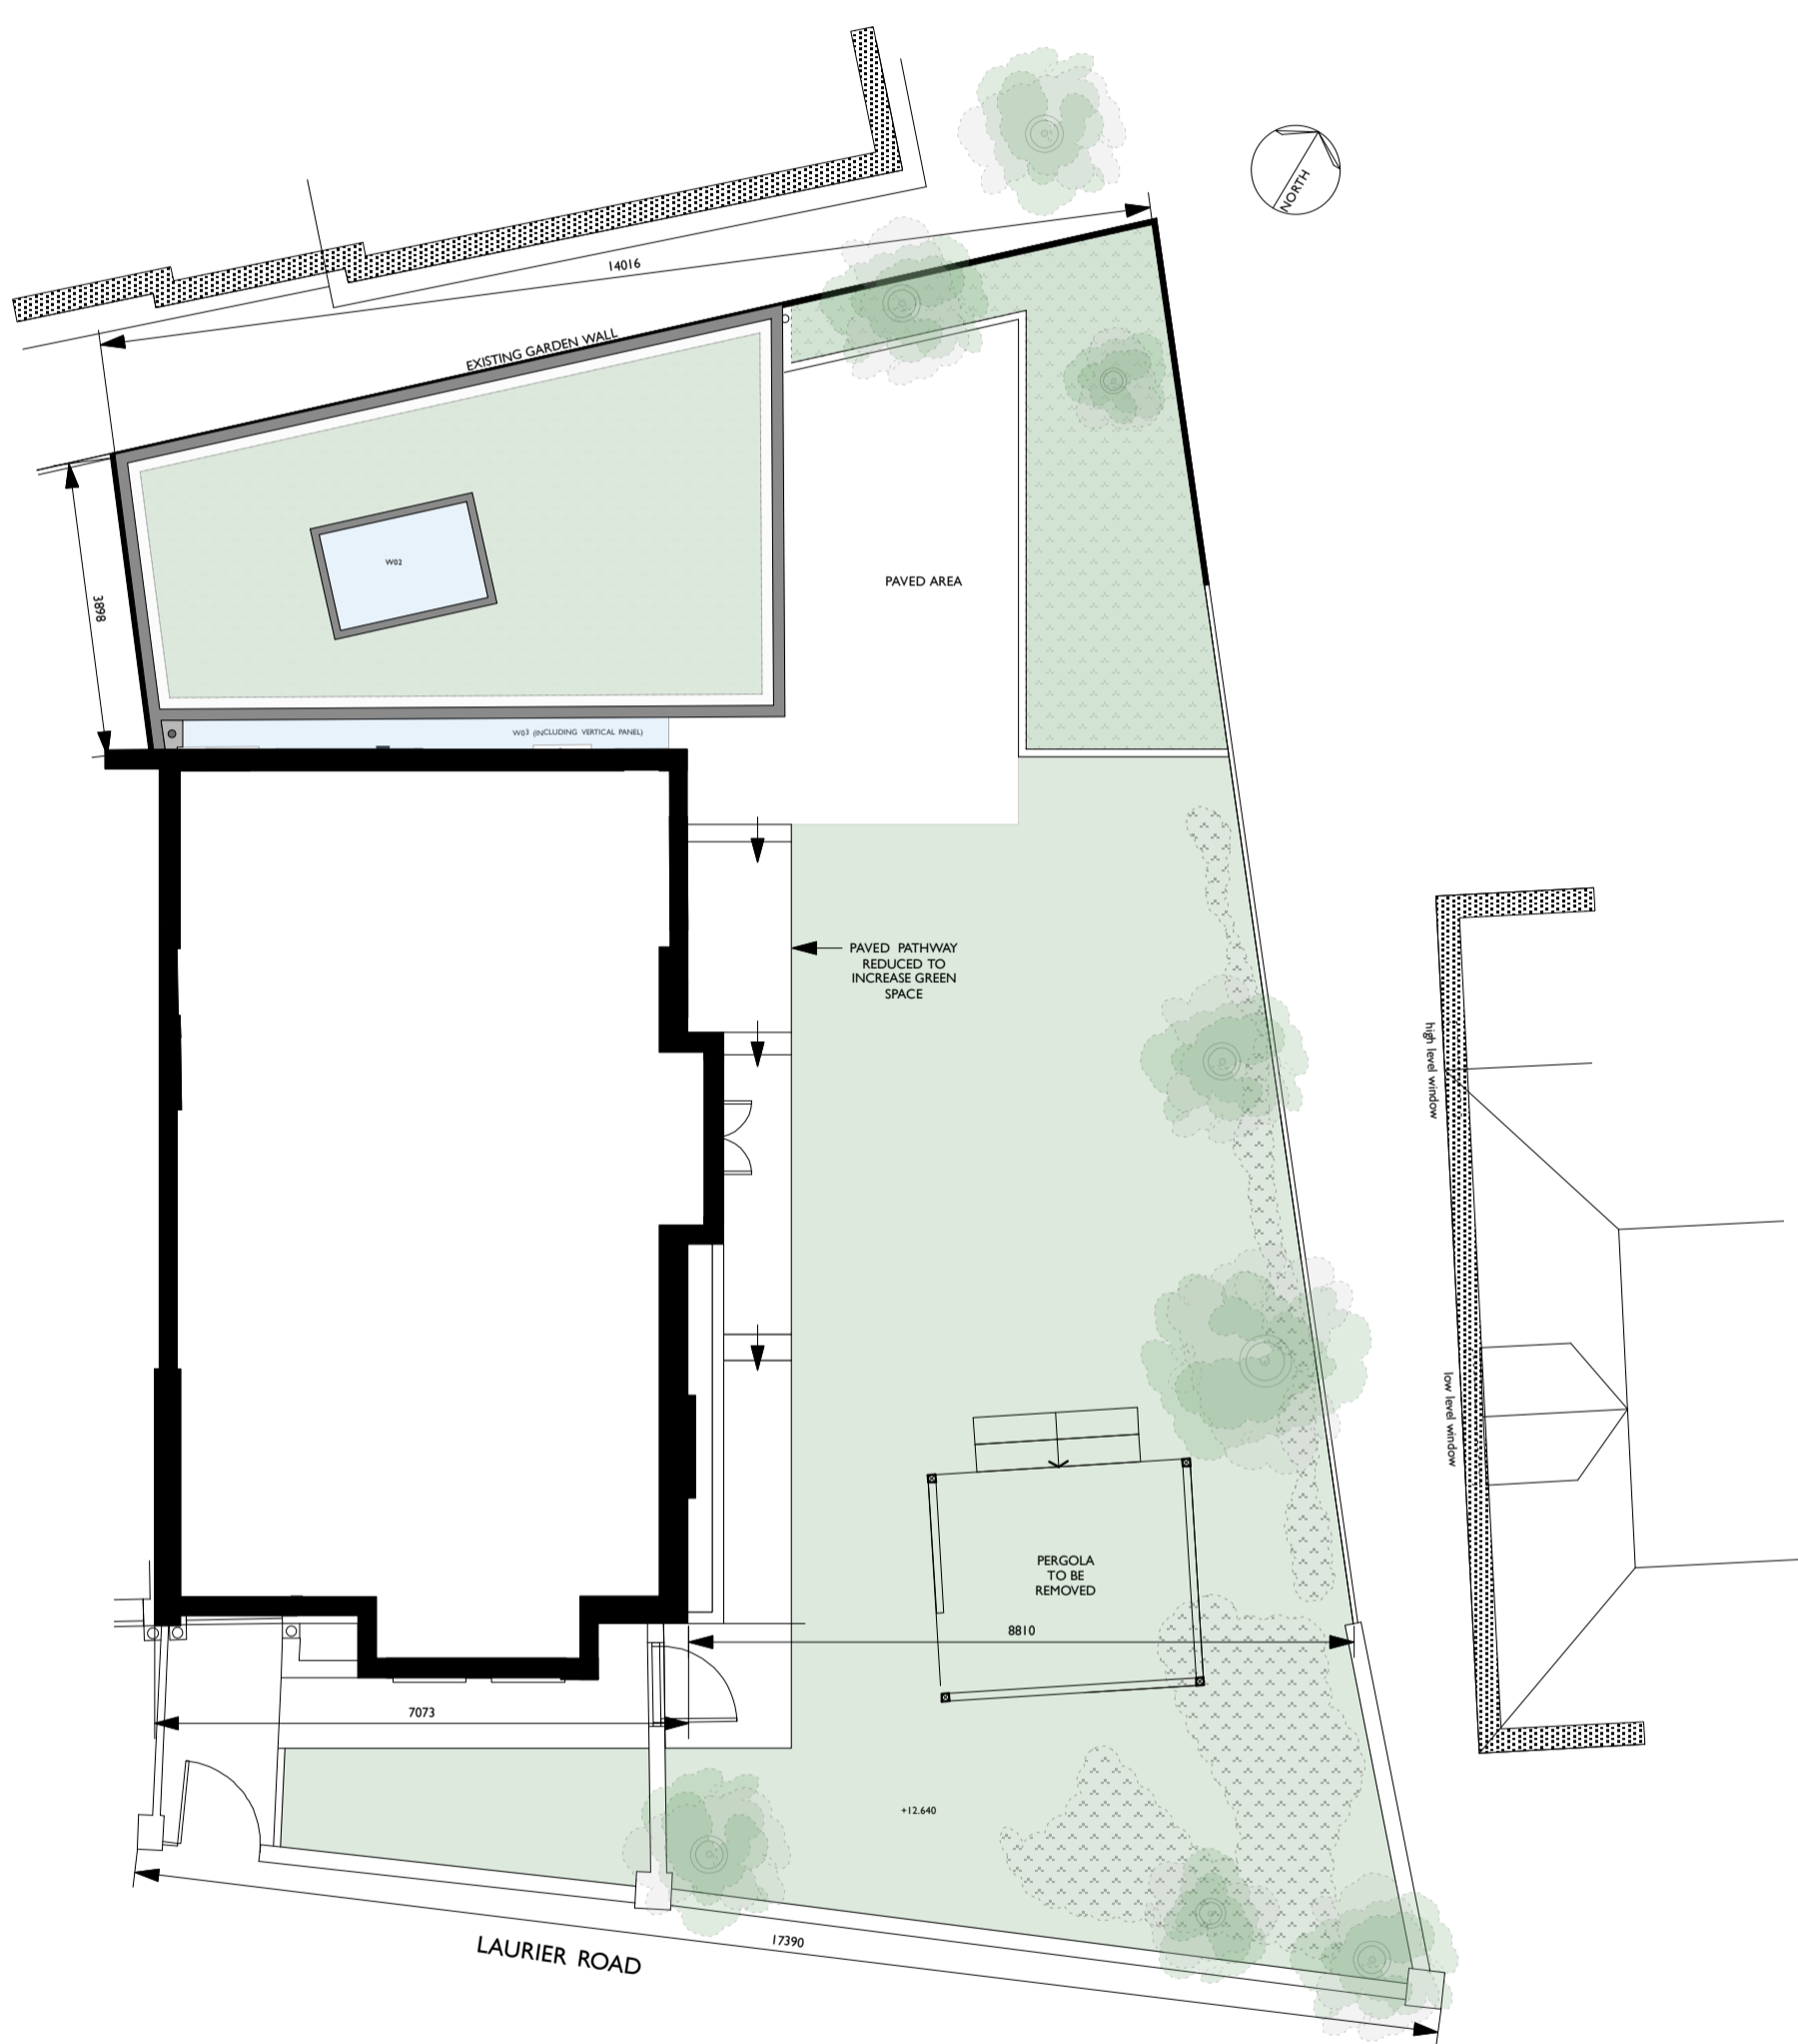

2 FIRST FLOOR PLAN EXISTING PERMISSION  
Scale: 1:100



3 SIDE ELEVATION EXISTING PERMISSION  
Scale: 1:100