



REAR GARDEN

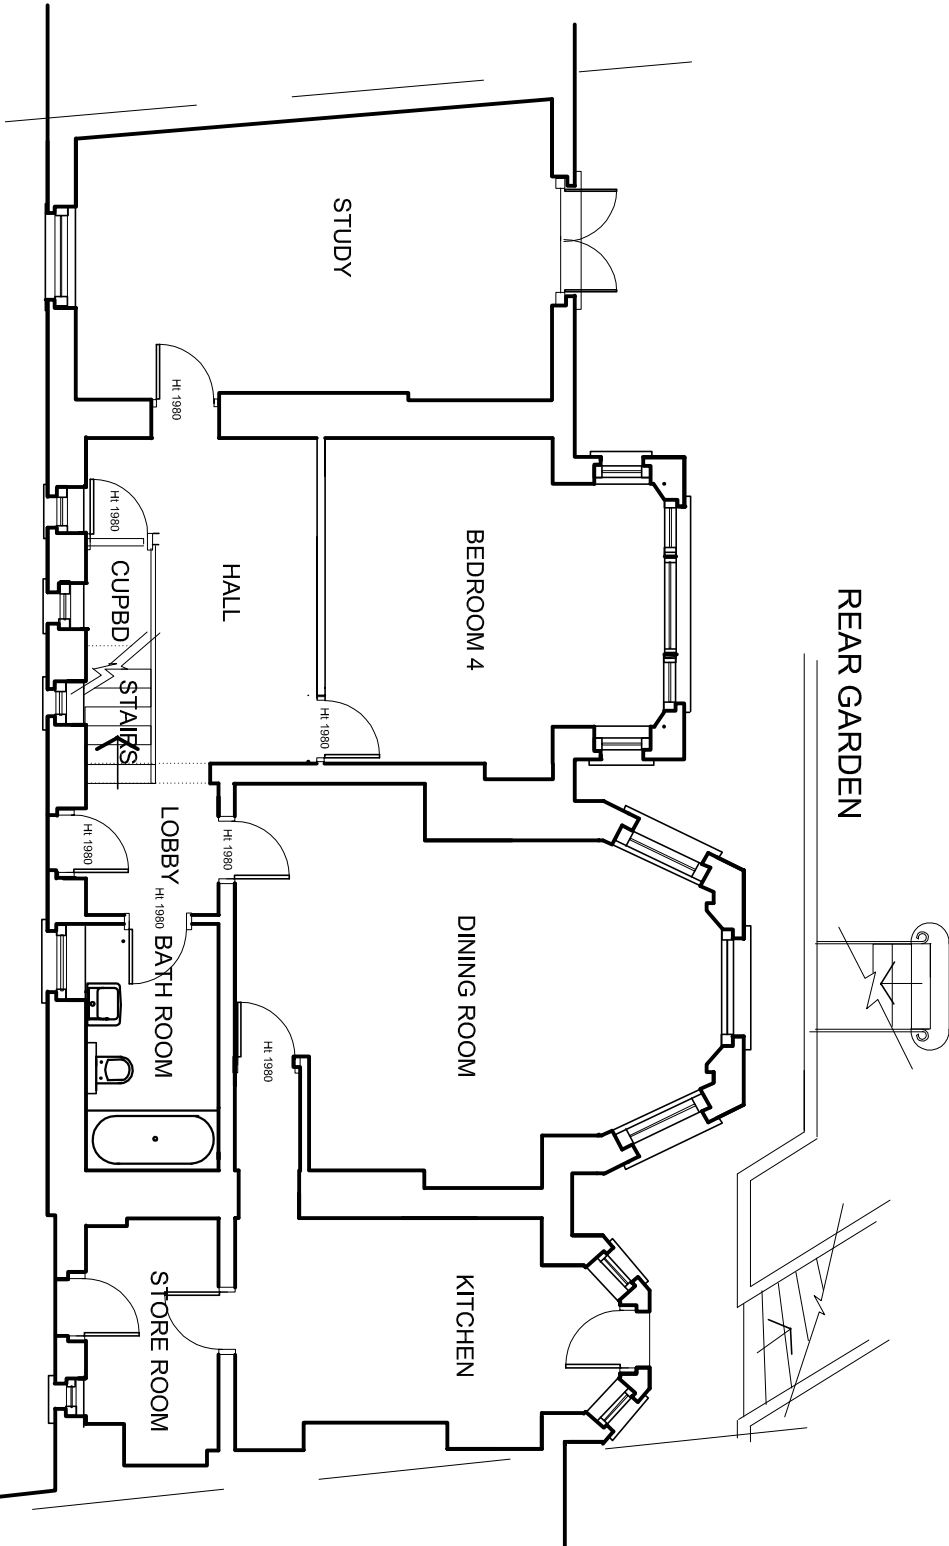

FRONT AREA

BASEMENT PLAN AS EXISTING

 

NEALE & NORDEN
ARCHITECTS

17 DARTMOUTH PARK AVENUE LONDON NW6 1JL
t 0207 613 4223 e - morden77@aol.com

BASEMENT FLOOR PLAN
AS EXISTING

NO. DATE DESCRIPTION
K 10.06.11 Door heights added

FLAT 4A KEATS GROVE

D03A
all dimensions to be written on this
job no. 408/D03A
scale 1:100@A4, 1:50@A3
date 25.07.10

DNR: CHK: