


1	North elevation as proposed
152_313	Scale 1:100 @ A1

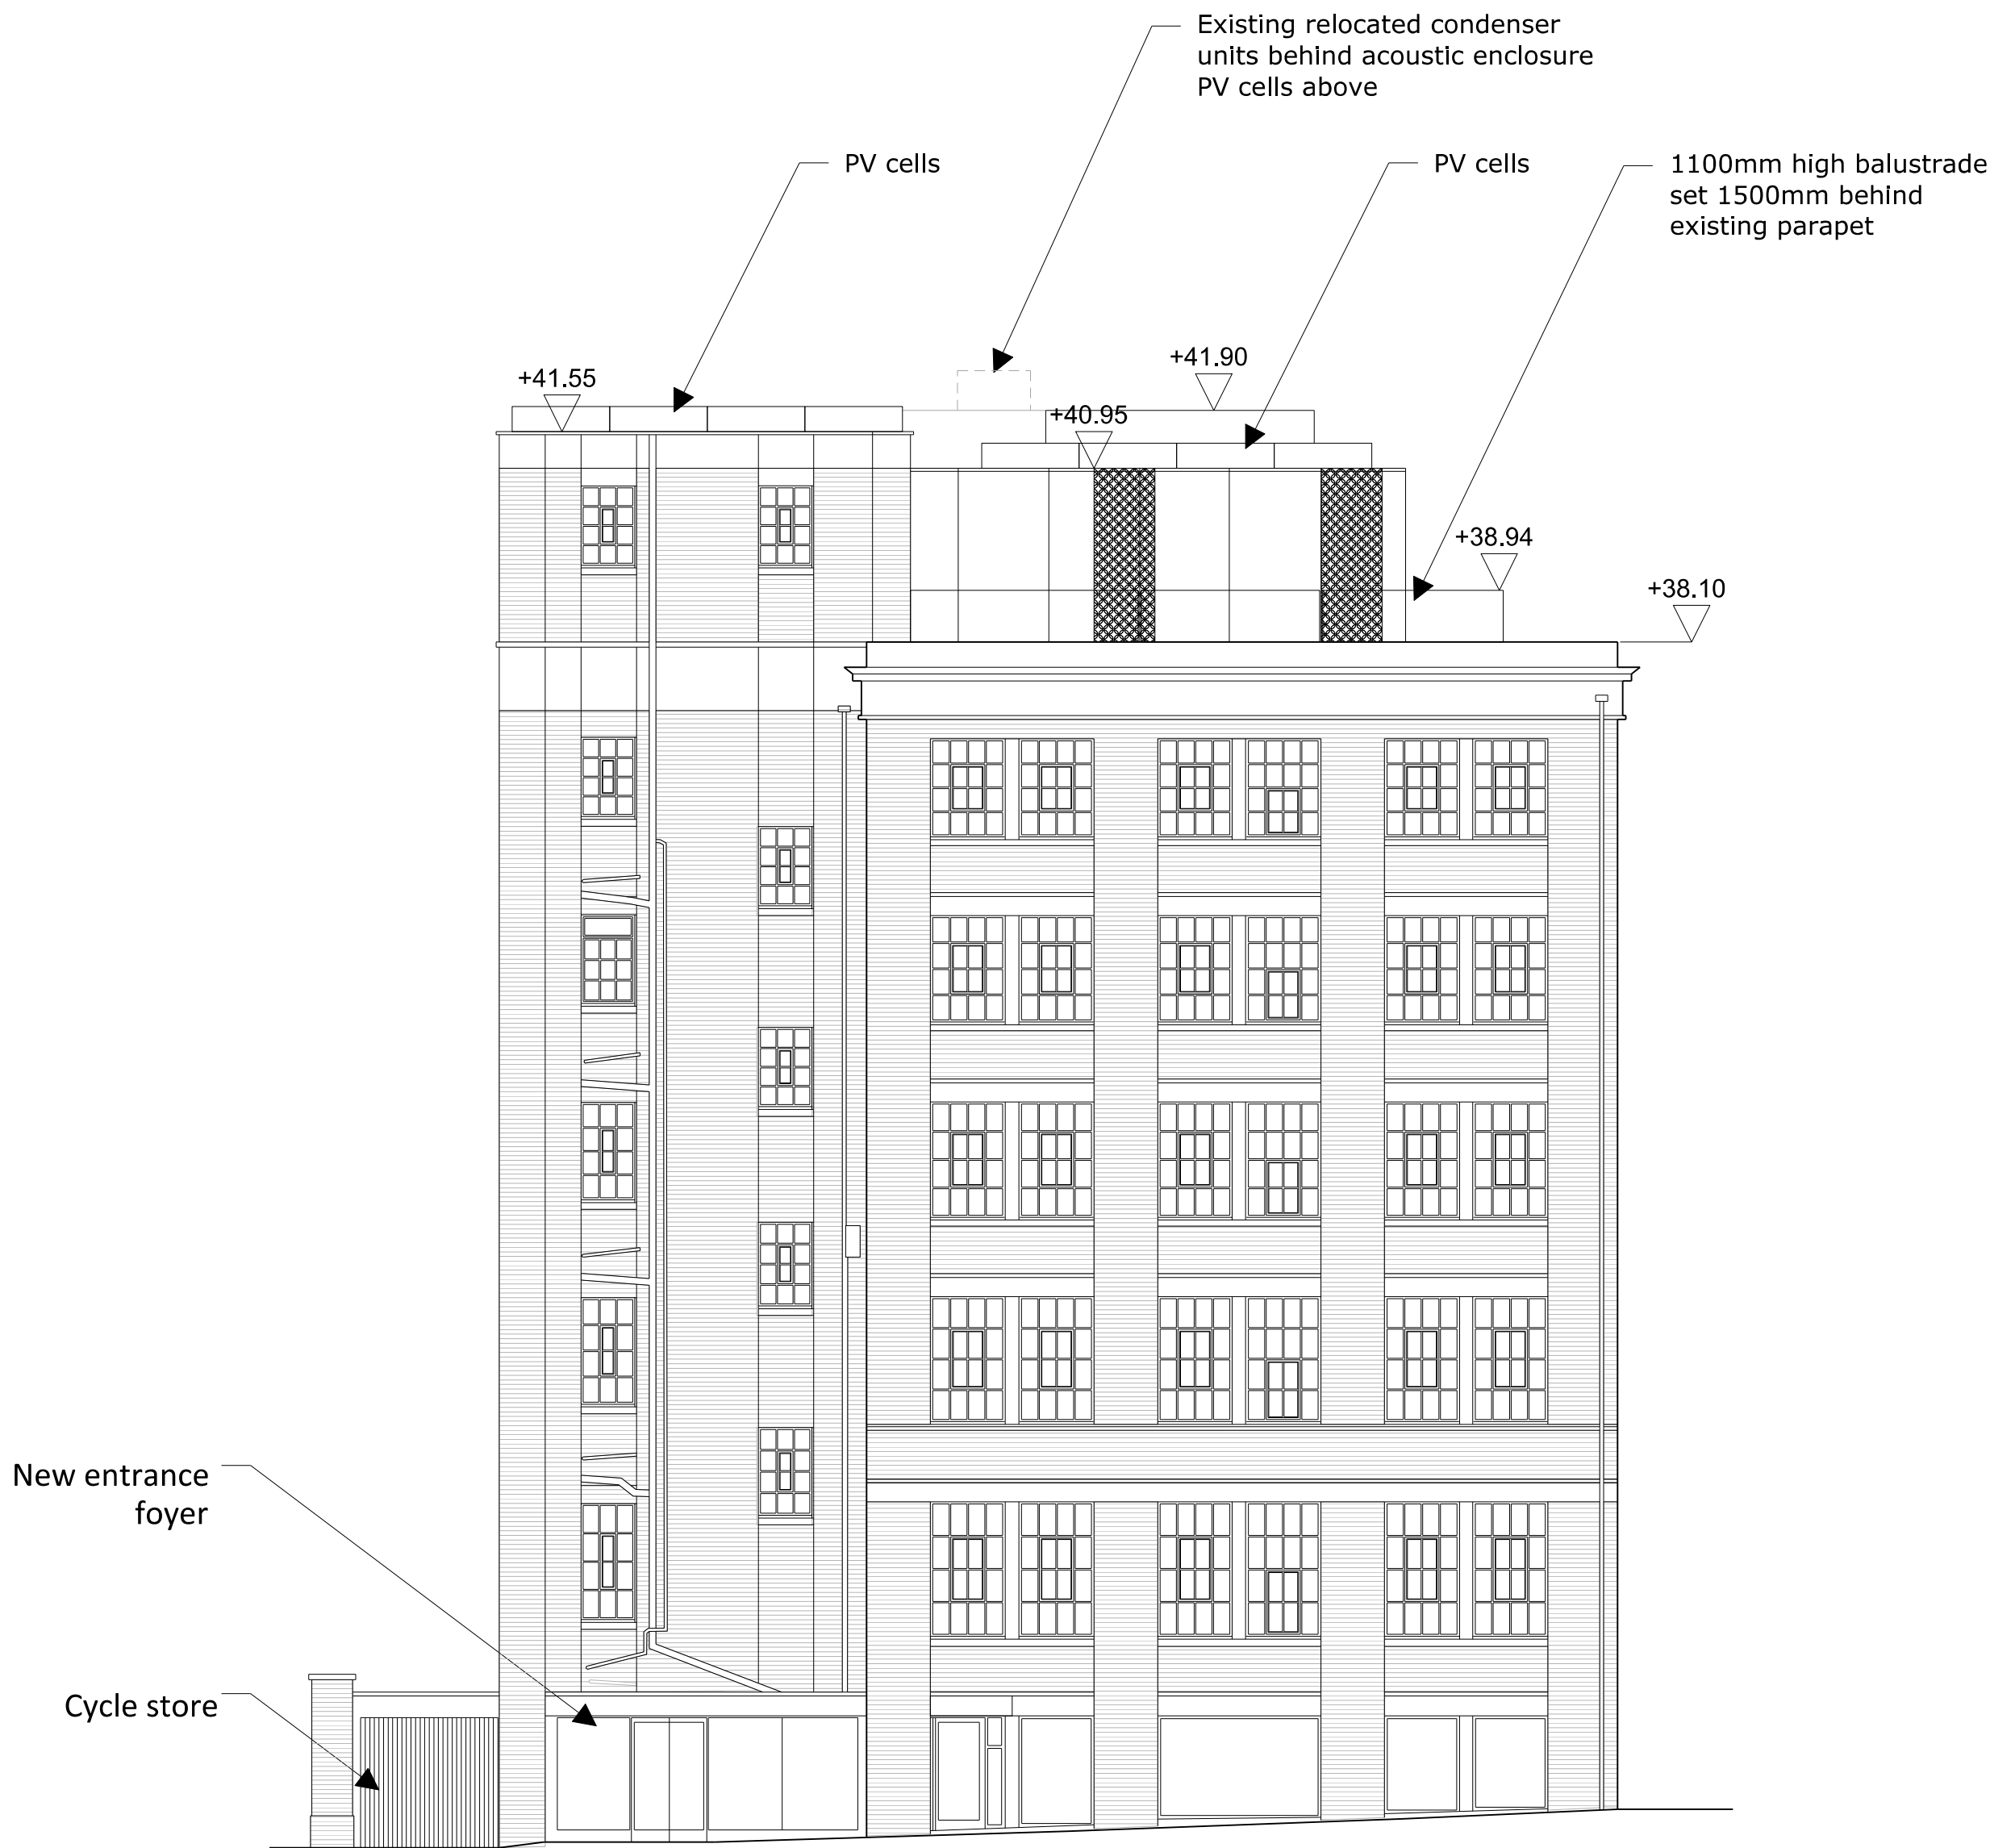

2	South elevation as proposed
152_313	Scale 1:100 @ A1

P3	08.08.13	Increase in setbacks to rooftop balustrade
P2	25.07.13	Increase in setbacks Number of flats Layout of flats
Rev	Date	Note

Services

Structures  
Fluid Structures

Client  
Jack & Gary Linton  
39-51 Highgate Road, London, NW5 1RT

Project title  
**LINTON HOUSE**

Drawing Title  
**NORTH & SOUTH  
ELEVATIONS AS PROPOSED**

Scale @ A3 **1:200/1:100@A1**

Project No.	Drawing no.	Revision
<b>152</b>	<b>313</b>	<b>P3</b>

Status	Date of Issue
<b>PLANNING</b>	<b>AUGUST 2013</b>