



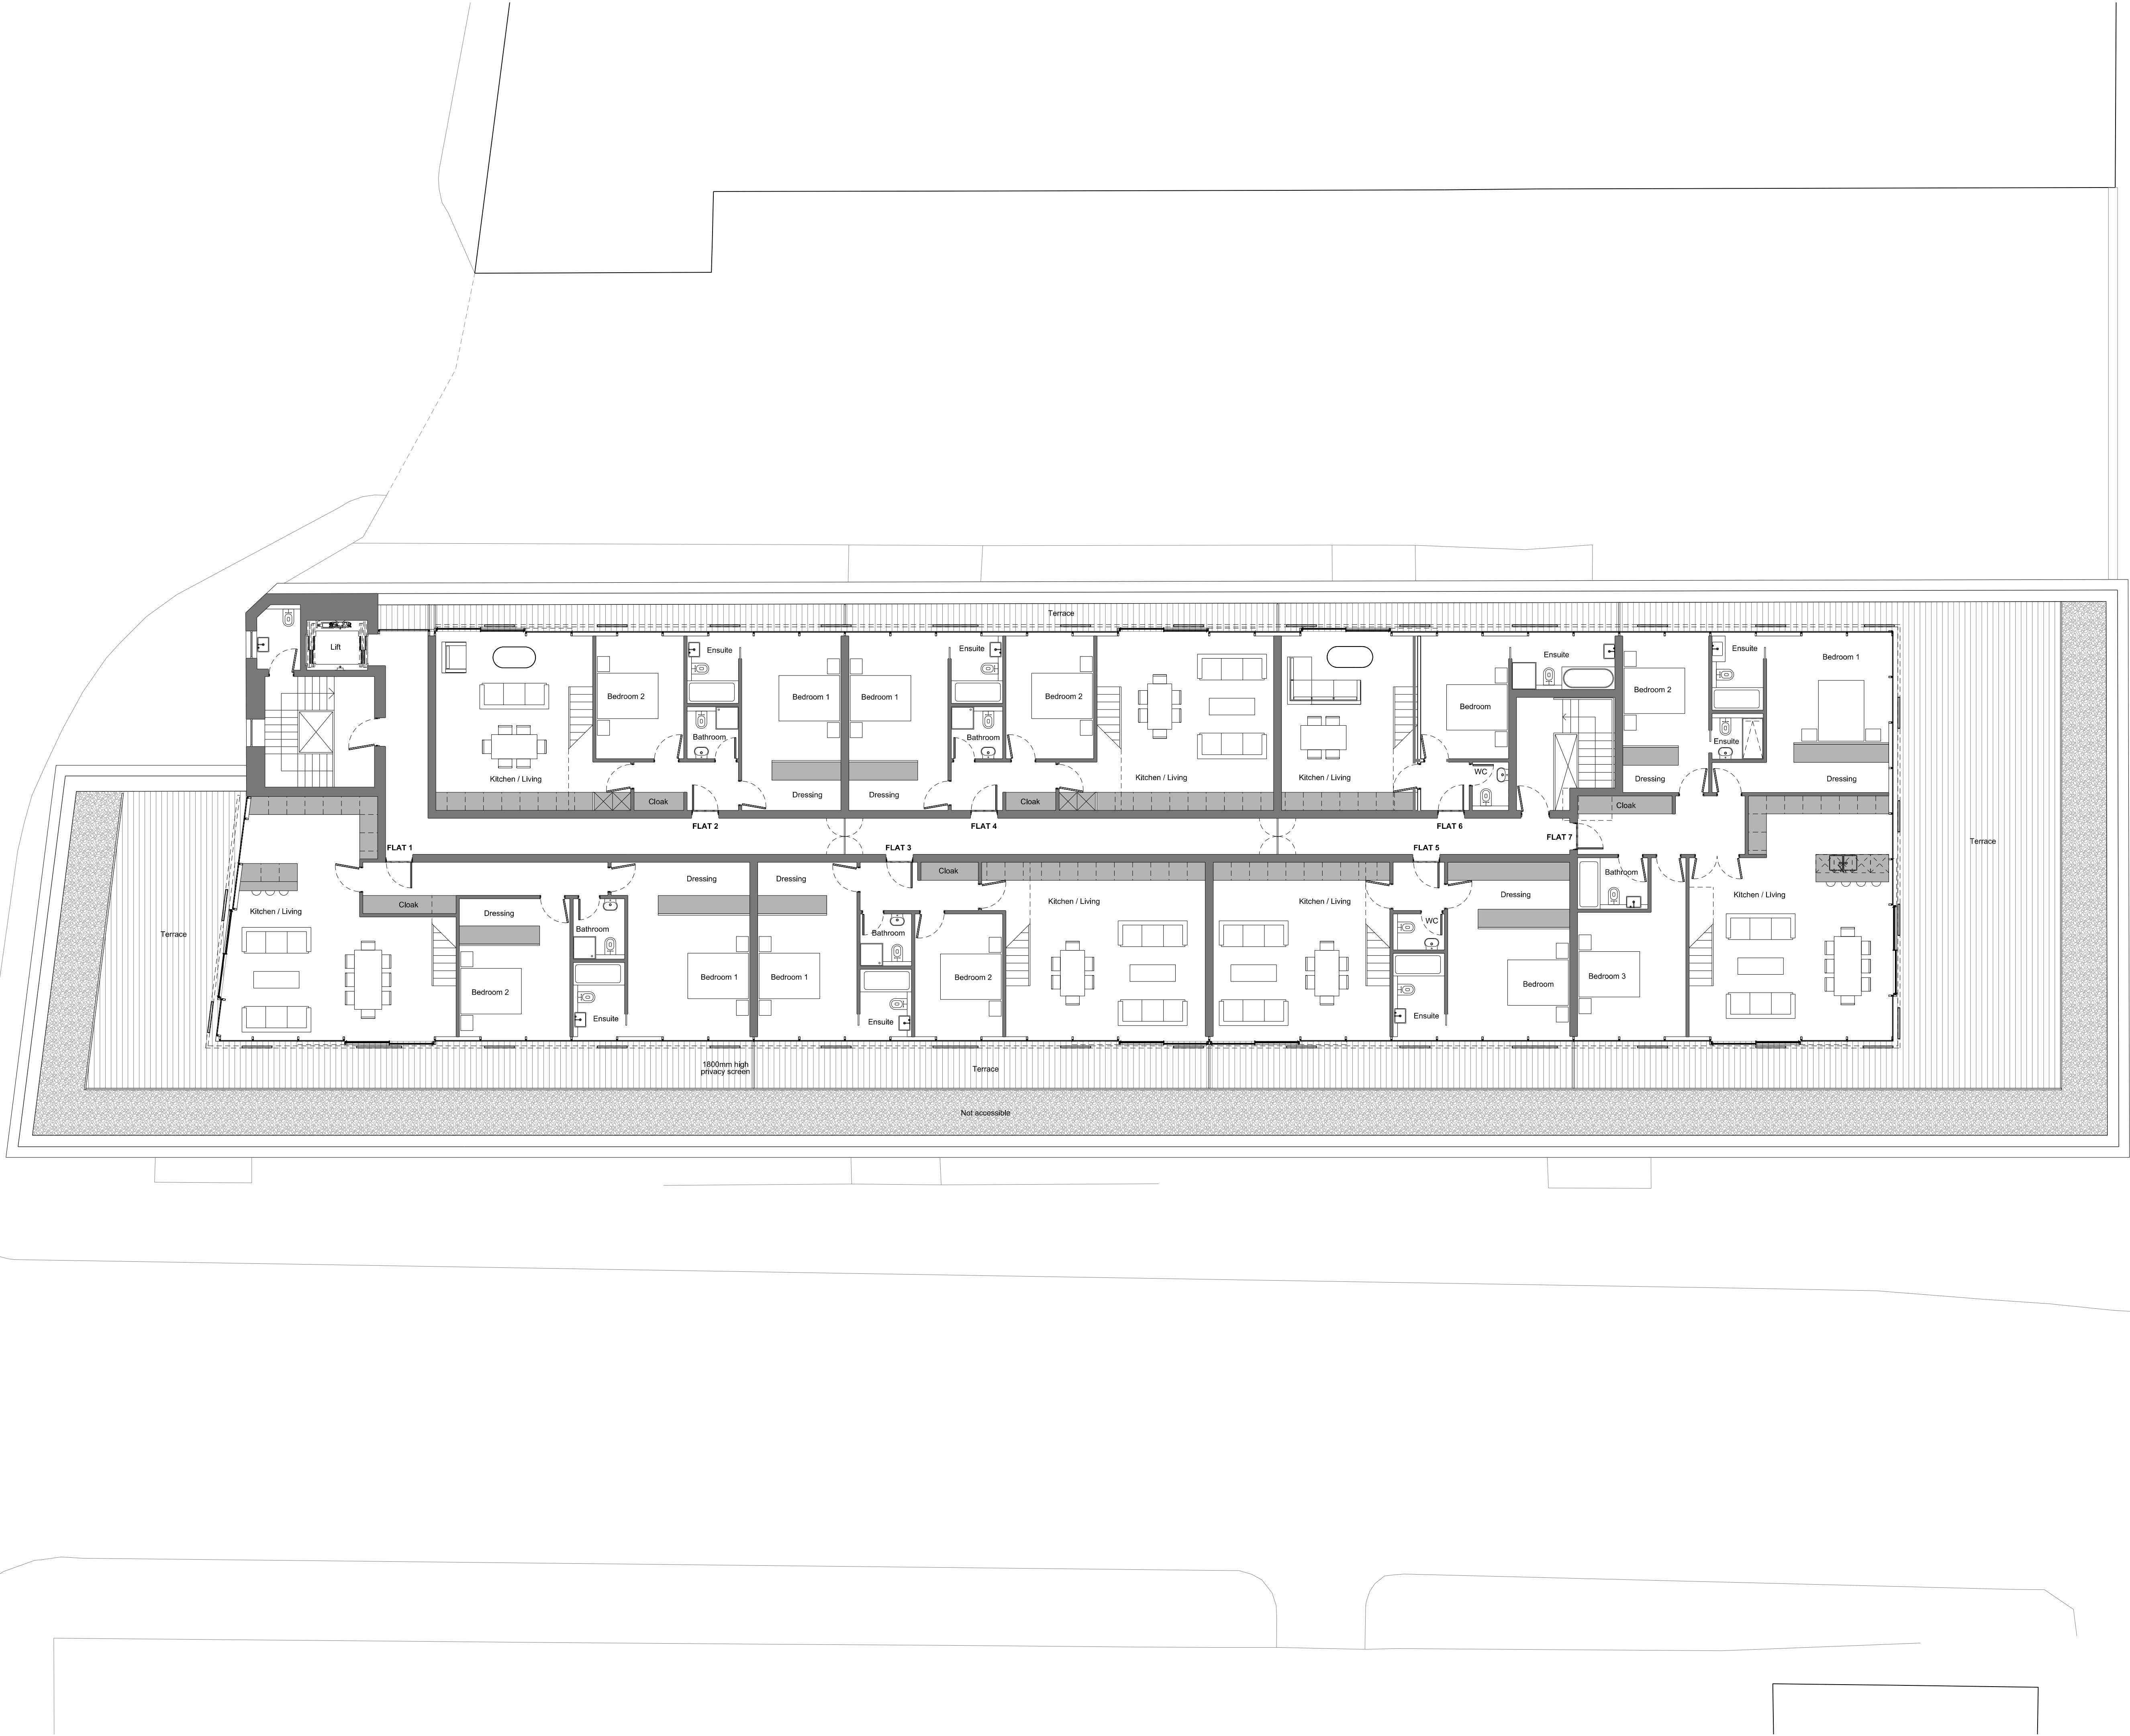

All drawings to be read in conjunction with structural engineer's and service engineer's

A1

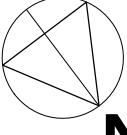

N

1m

2m

5m

P3

08.08.13

South wall re-orientated to be parallel to Linton House

P2

25.07.13

Increase in setbacks
Reduction in no. of flats
Layout of flats

Rev

Date

Note

Services

Structures

Fluid Structures

Client

Jack & Gary Linton

39-51 Highgate Road, London, NW5 1RT

Project title

LINTON HOUSE

Drawing Title

6th FLOOR PLAN
AS PROPOSED

Scale @ A3

1:200/1:100@A1

Project No.

152

Drawing no.

111

Revision


P3

Status

PLANNING

Date of Issue

AUGUST 2013

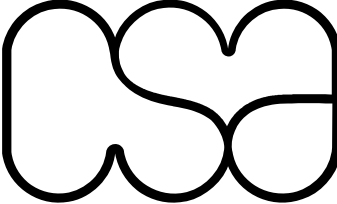

Clive Sall Architecture Ltd.

2 Providence Yard
Ezra Street
London E2 7RJ

Copyright CLIVE SALL ARCHITECTURE LTD