



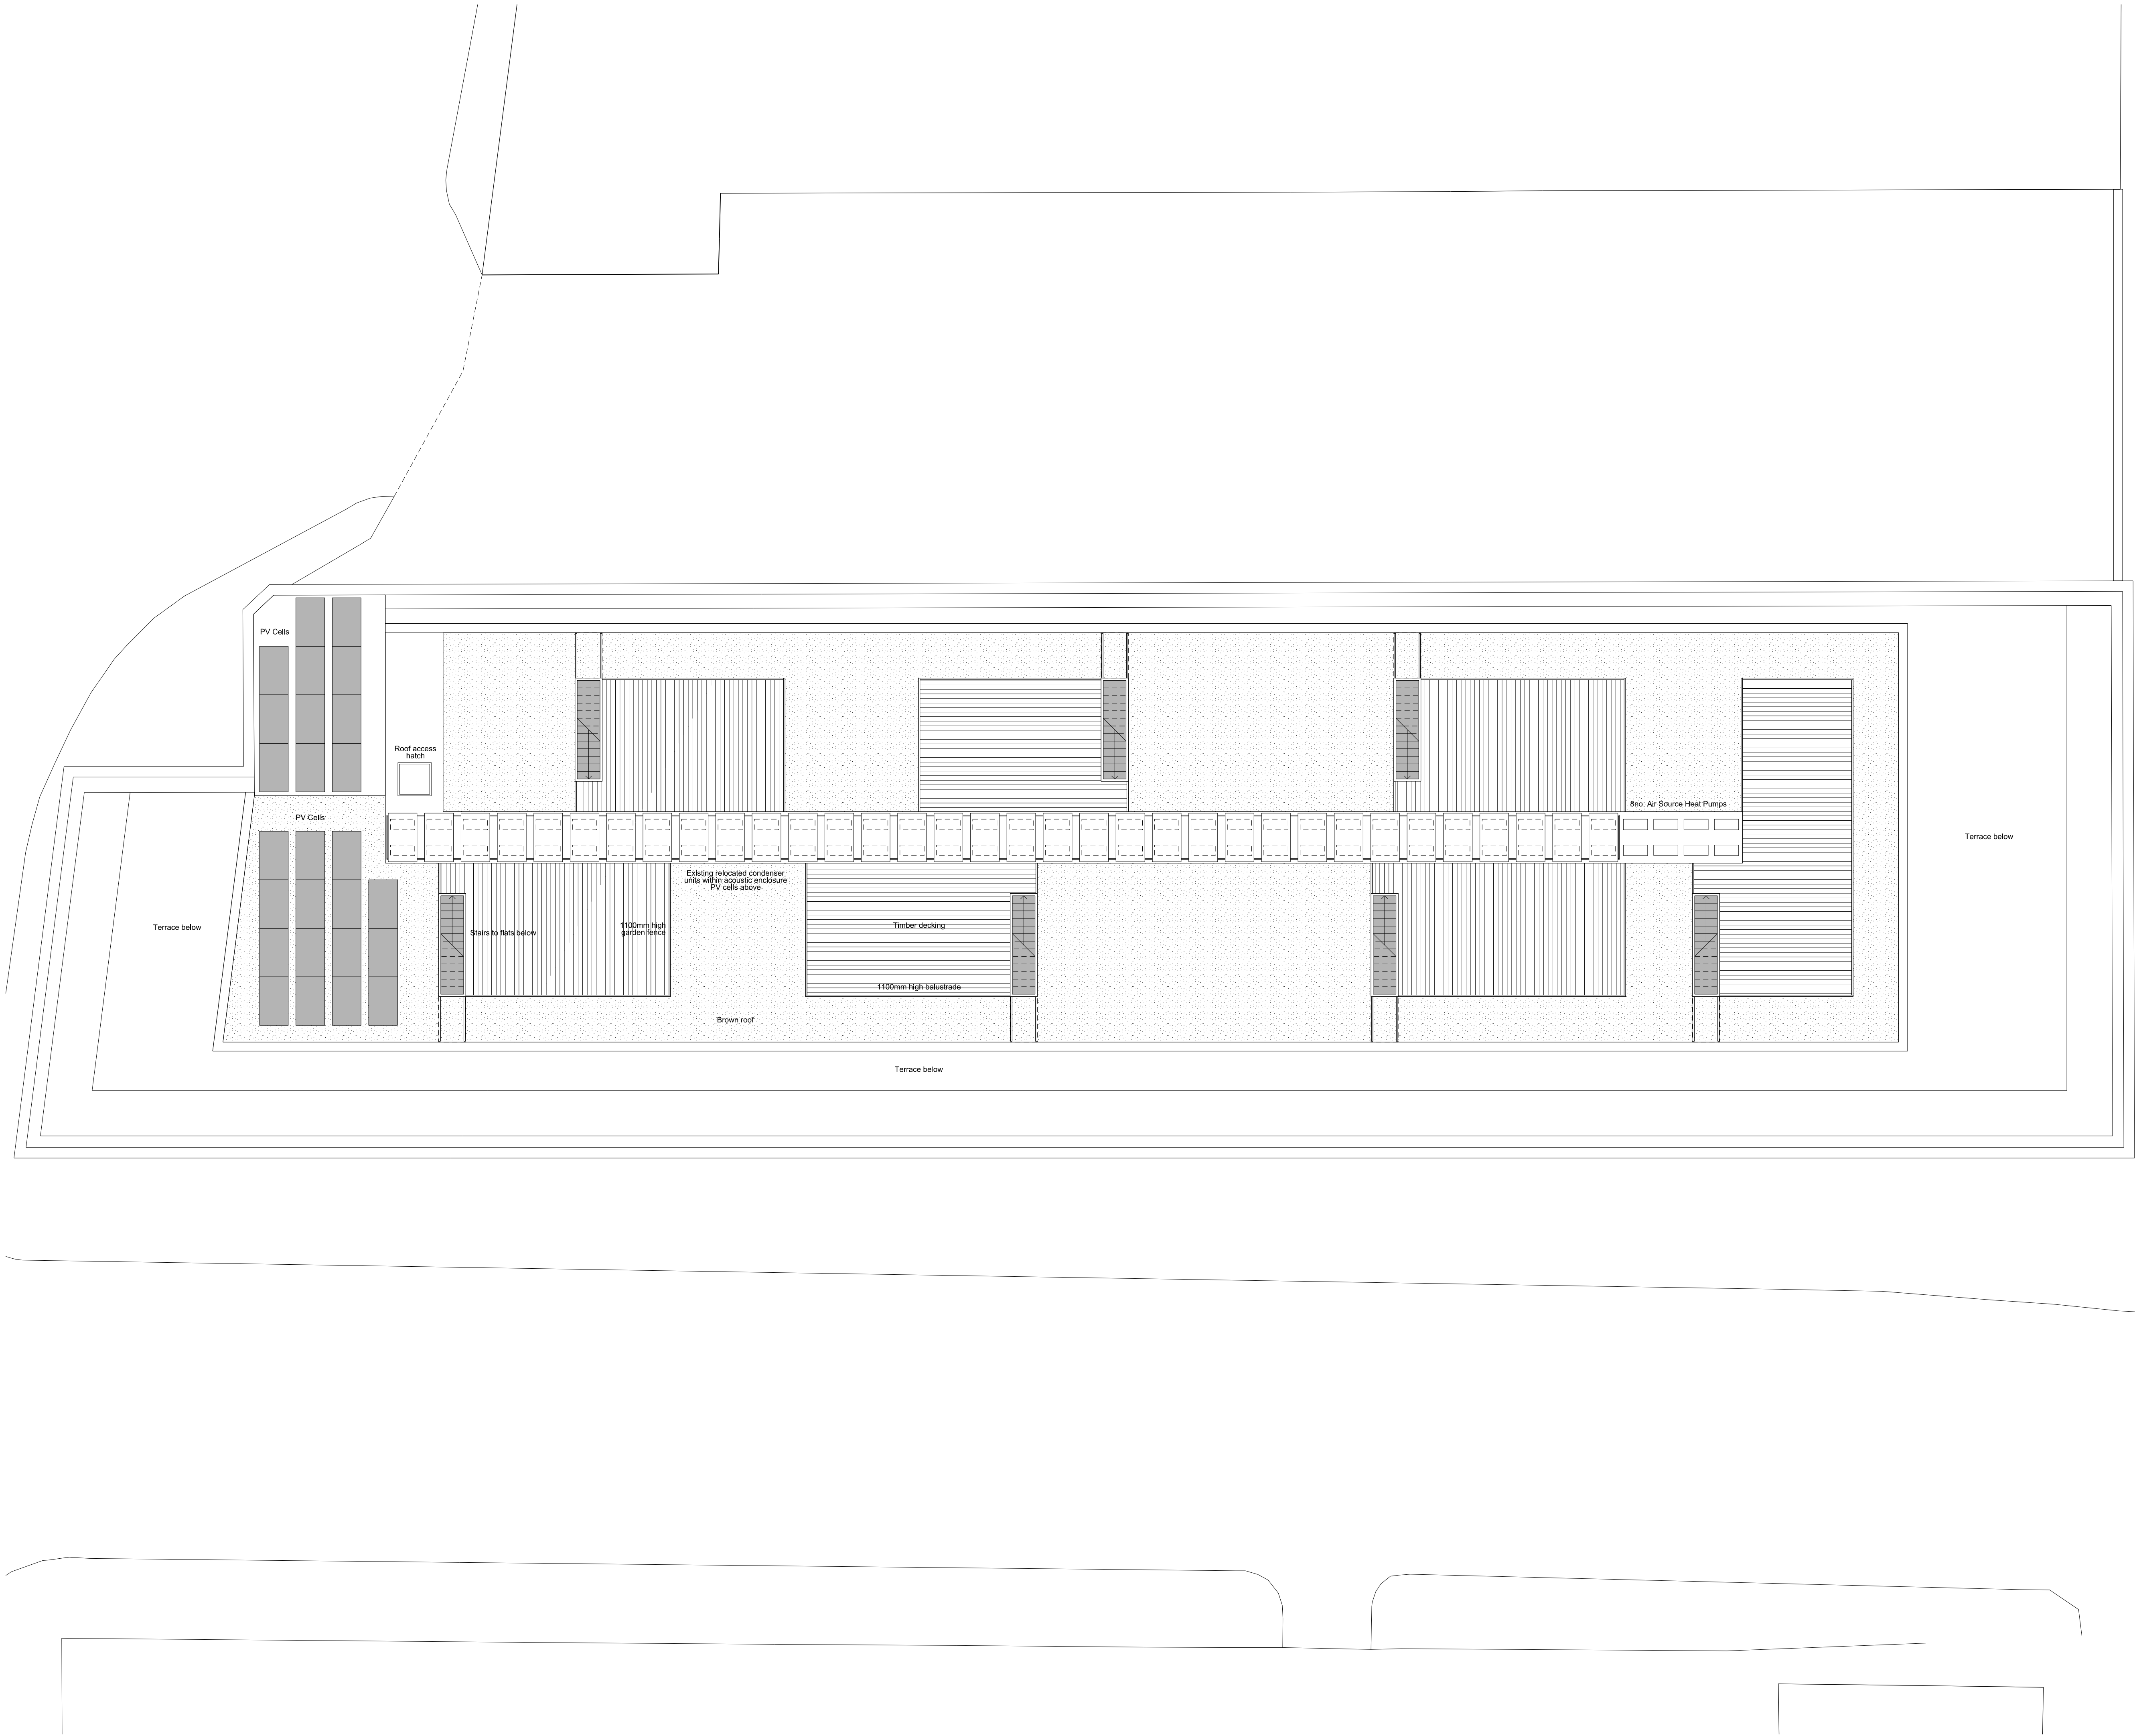

All drawings to be read in conjunction with structural engineer's and service engineer's

A1

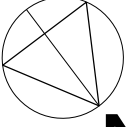

N

1m

2m

5m

|     |          |                                             |
|-----|----------|---------------------------------------------|
| P3  | 08.08.13 | Increase in setbacks to rooftop balustrades |
| P2  | 25.07.13 | Increase in setbacks Area of roof gardens   |
| Rev | Date     | Note                                        |

Services

Structures

Fluid Structures

Client

Jack & Gary Linton

39-51 Highgate Road, London, NW5 1RT

Project title

LINTON HOUSE

Drawing Title

ROOF PLAN


AS PROPOSED

Scale @ A3

1:200/1:100@A1

|             |             |          |
|-------------|-------------|----------|
| Project No. | Drawing no. | Revision |
| 152         | 112         | P3       |

|          |               |
|----------|---------------|
| Status   | Date of Issue |
| PLANNING | AUGUST 2013   |

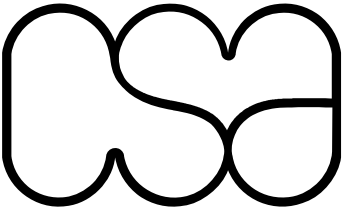

Clive Sall Architecture Ltd.

2 Providence Yard  
Ezra Street  
London E2 7RJ

Copyright CLIVE SALL ARCHITECTURE LTD