




SECOND FLOOR PLAN

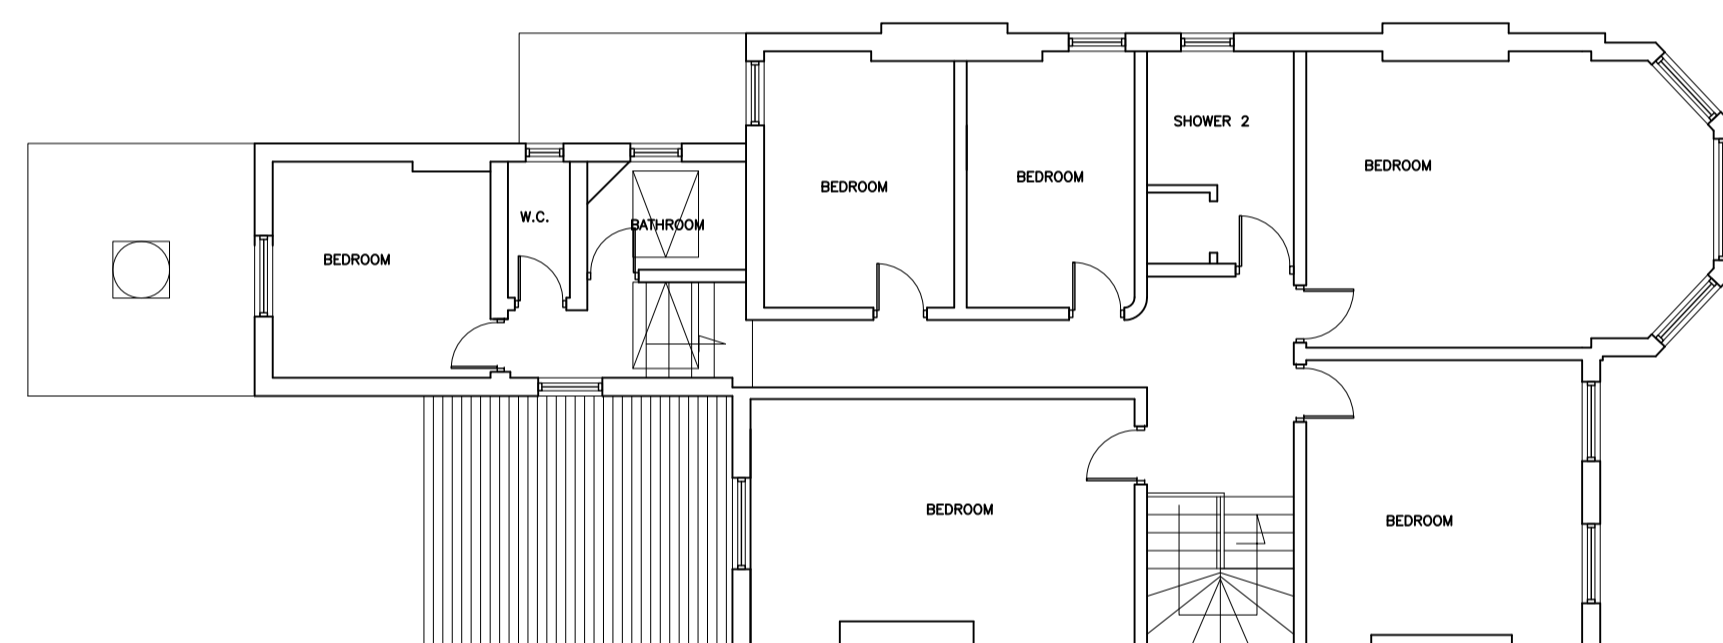

FIRST FLOOR PLAN

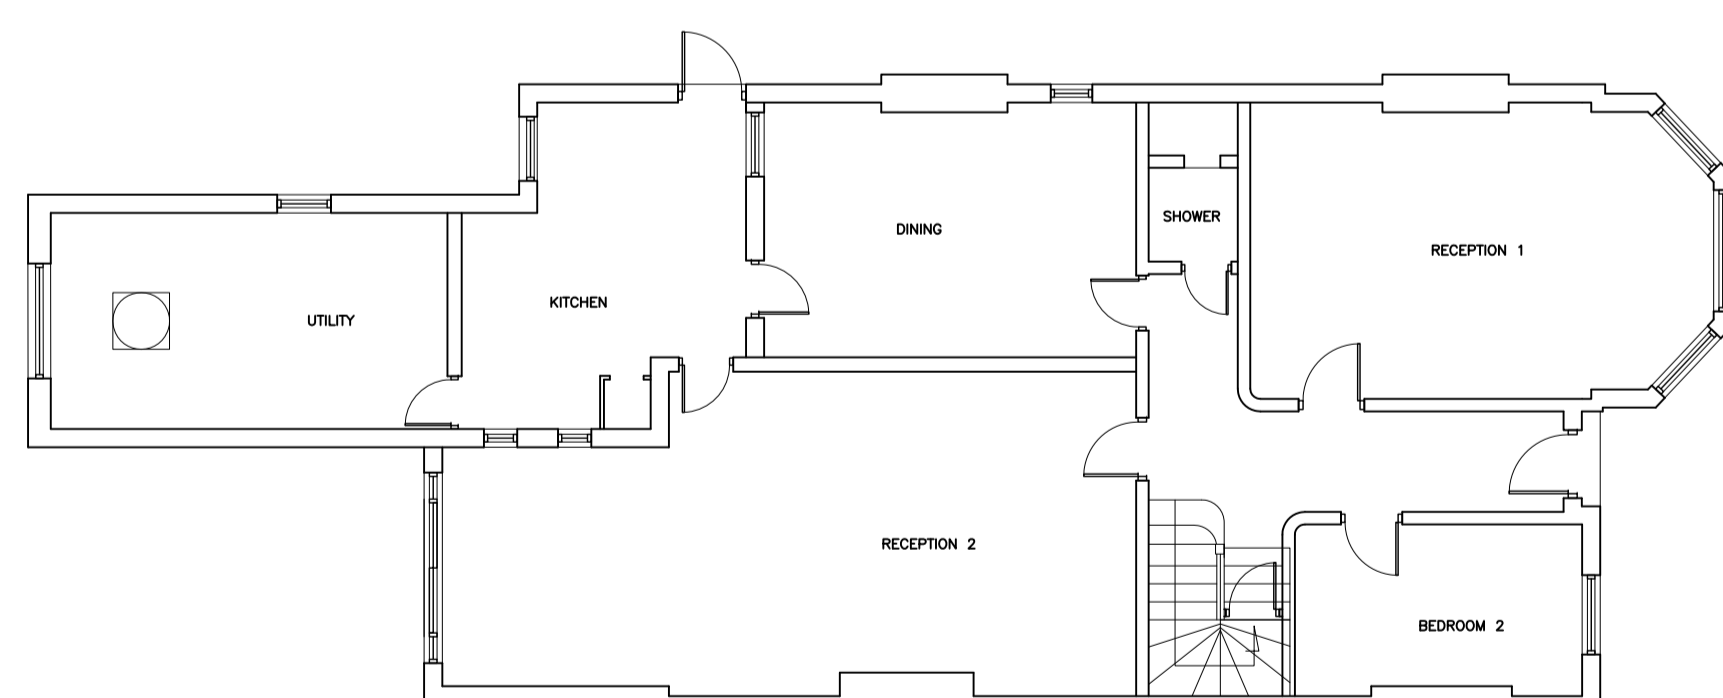

GROUND FLOOR PLAN

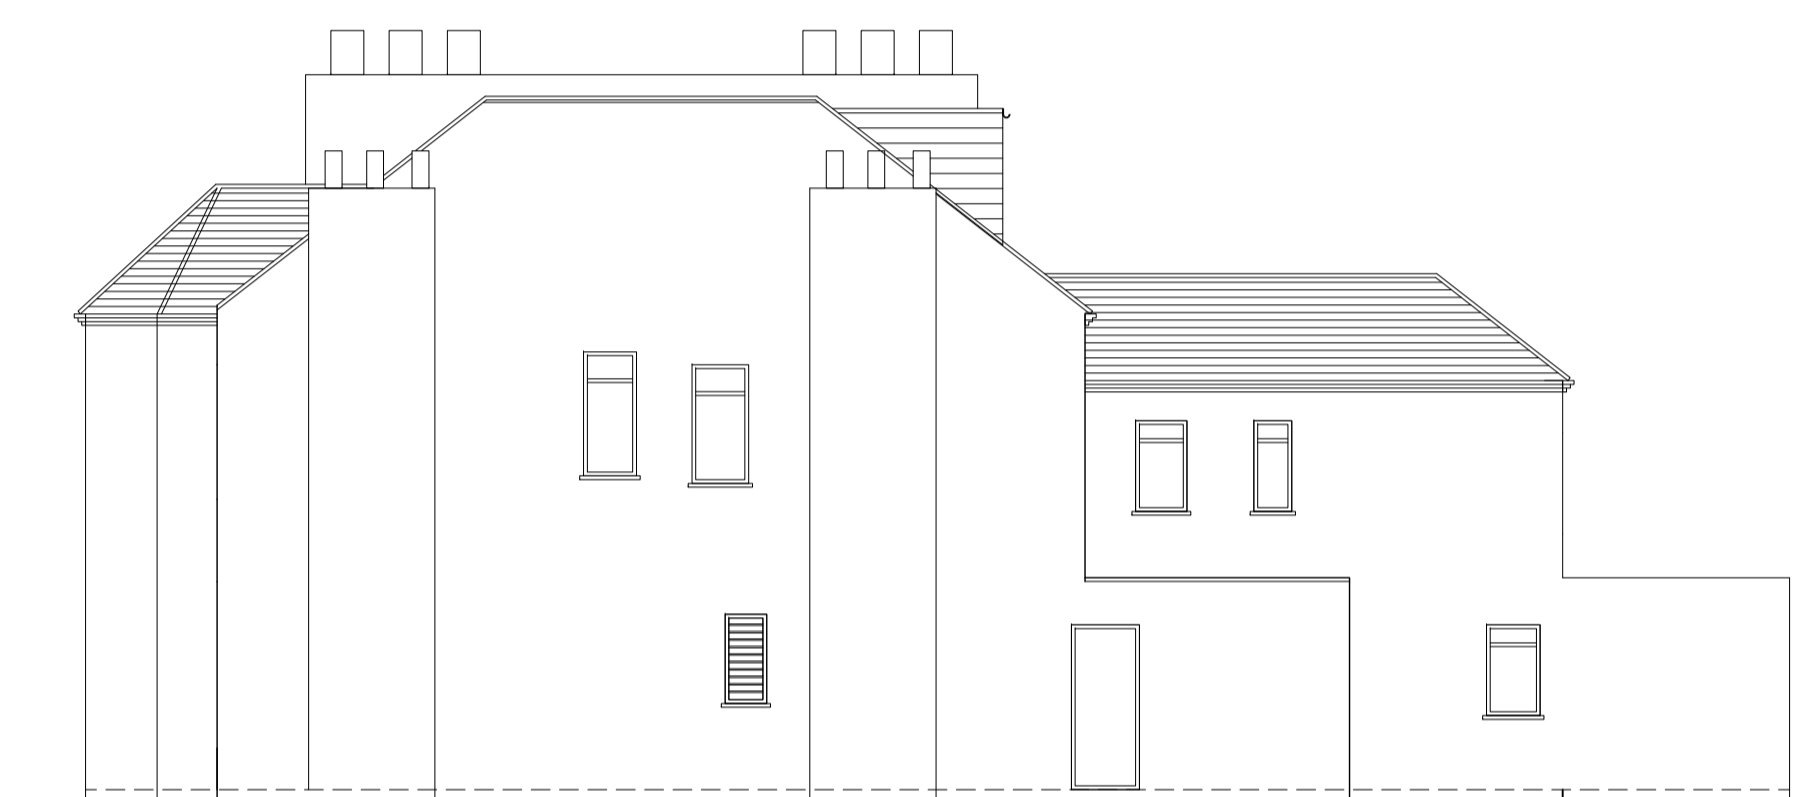

SIDE ELEVATION



FRONT ELEVATION



REAR ELEVATION

STUDIO 1
 ARCHITECTS

The Studio, 6 The Broadway, Wembley, Middlesex HA9 8JT
 Tel/Fax 020 8907 7131 E-mail: info@studio136.co.uk

Project

ALTERATIONS TO
 135 FORDWYCH ROAD
 LONDON
 NW2

Client
 GEORGE CHERCHIAN
 12 CRICKLEWOOD BROADWAY
 LONDON
 NW2 3HD

Drawing Title
 EXISTING PLANS
 AND ELEVATIONS

Scale 1:100	Drawn -	Checked AUGUST 2013	Authorised
----------------	------------	------------------------	------------

Drawing Number ST_13_135FR_001	Rev M
-----------------------------------	----------