

NEW PAINTED SOFTWOOD DOUBLE GLAZED  
DOUBLE HUNG SASHES IN BOX FRAMES



FRONT ELEVATION AS EXISTING



FRONT ELEVATION AS PROPOSED


82 BELSIZE PARK GARDENS LONDON NW3

Watkinson + Cosgrave  
Linton House  
39-51 Highgate Road  
London NW5 1RT  
020 7485 6016


DWG No. 4674/2

SCALE 1:100

JULY 2013

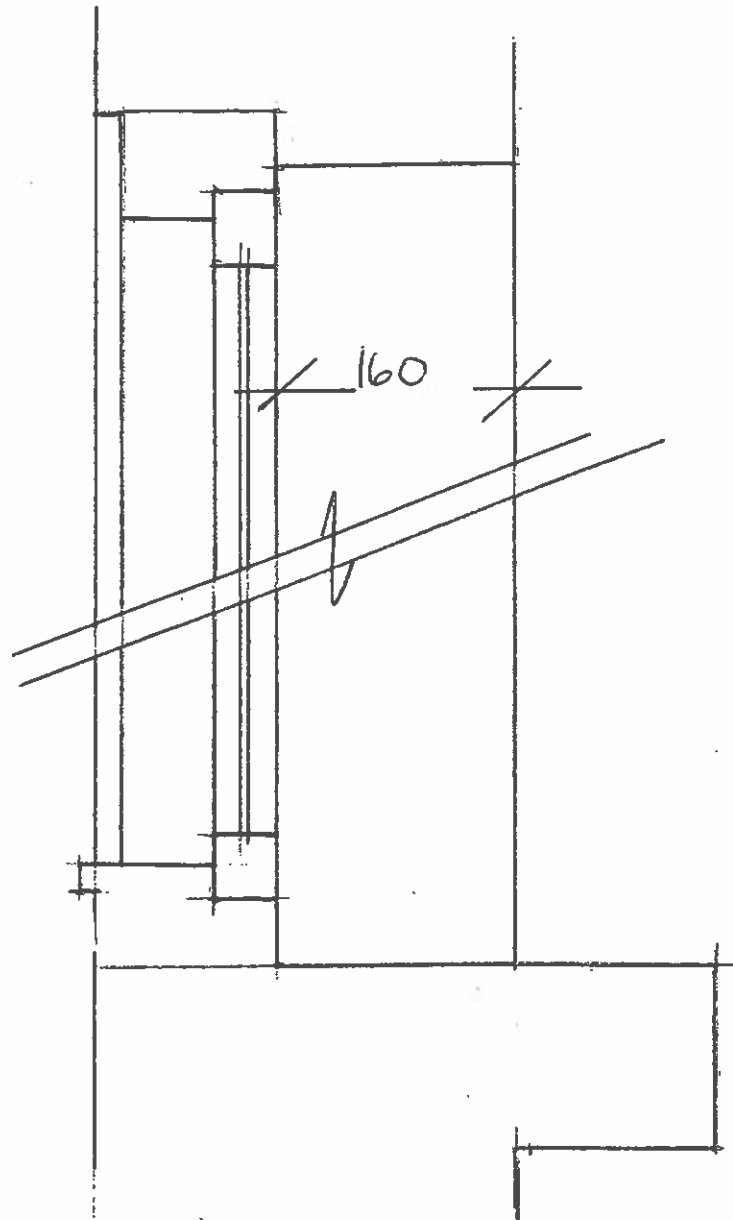

SECTION THROUGH EXISTING WINDOW AS EXISTING

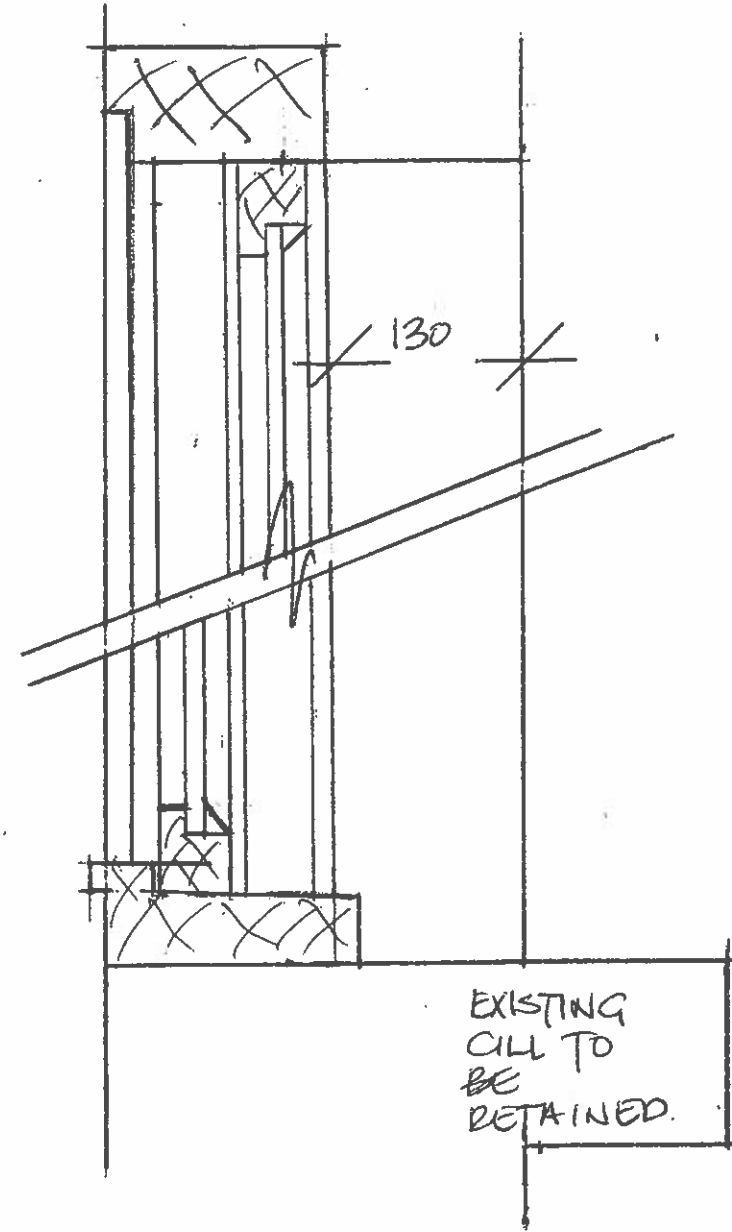

SECTION THROUGH PROPOSED WINDOW

82 BELSIZE PARK GARDENS LONDON NW3

Watkinson + Cosgrave  
 Linton House  
 39-51 Highgate Road  
 London NW5 1RT  
 020 7485 6016

SCALE 1:5  
 JULY 2013

DWG No. 4674/3