


REVISIONS

Rev.	Date	By
A	11.07.13	LV

A_Original properties removed. Front fence shown.

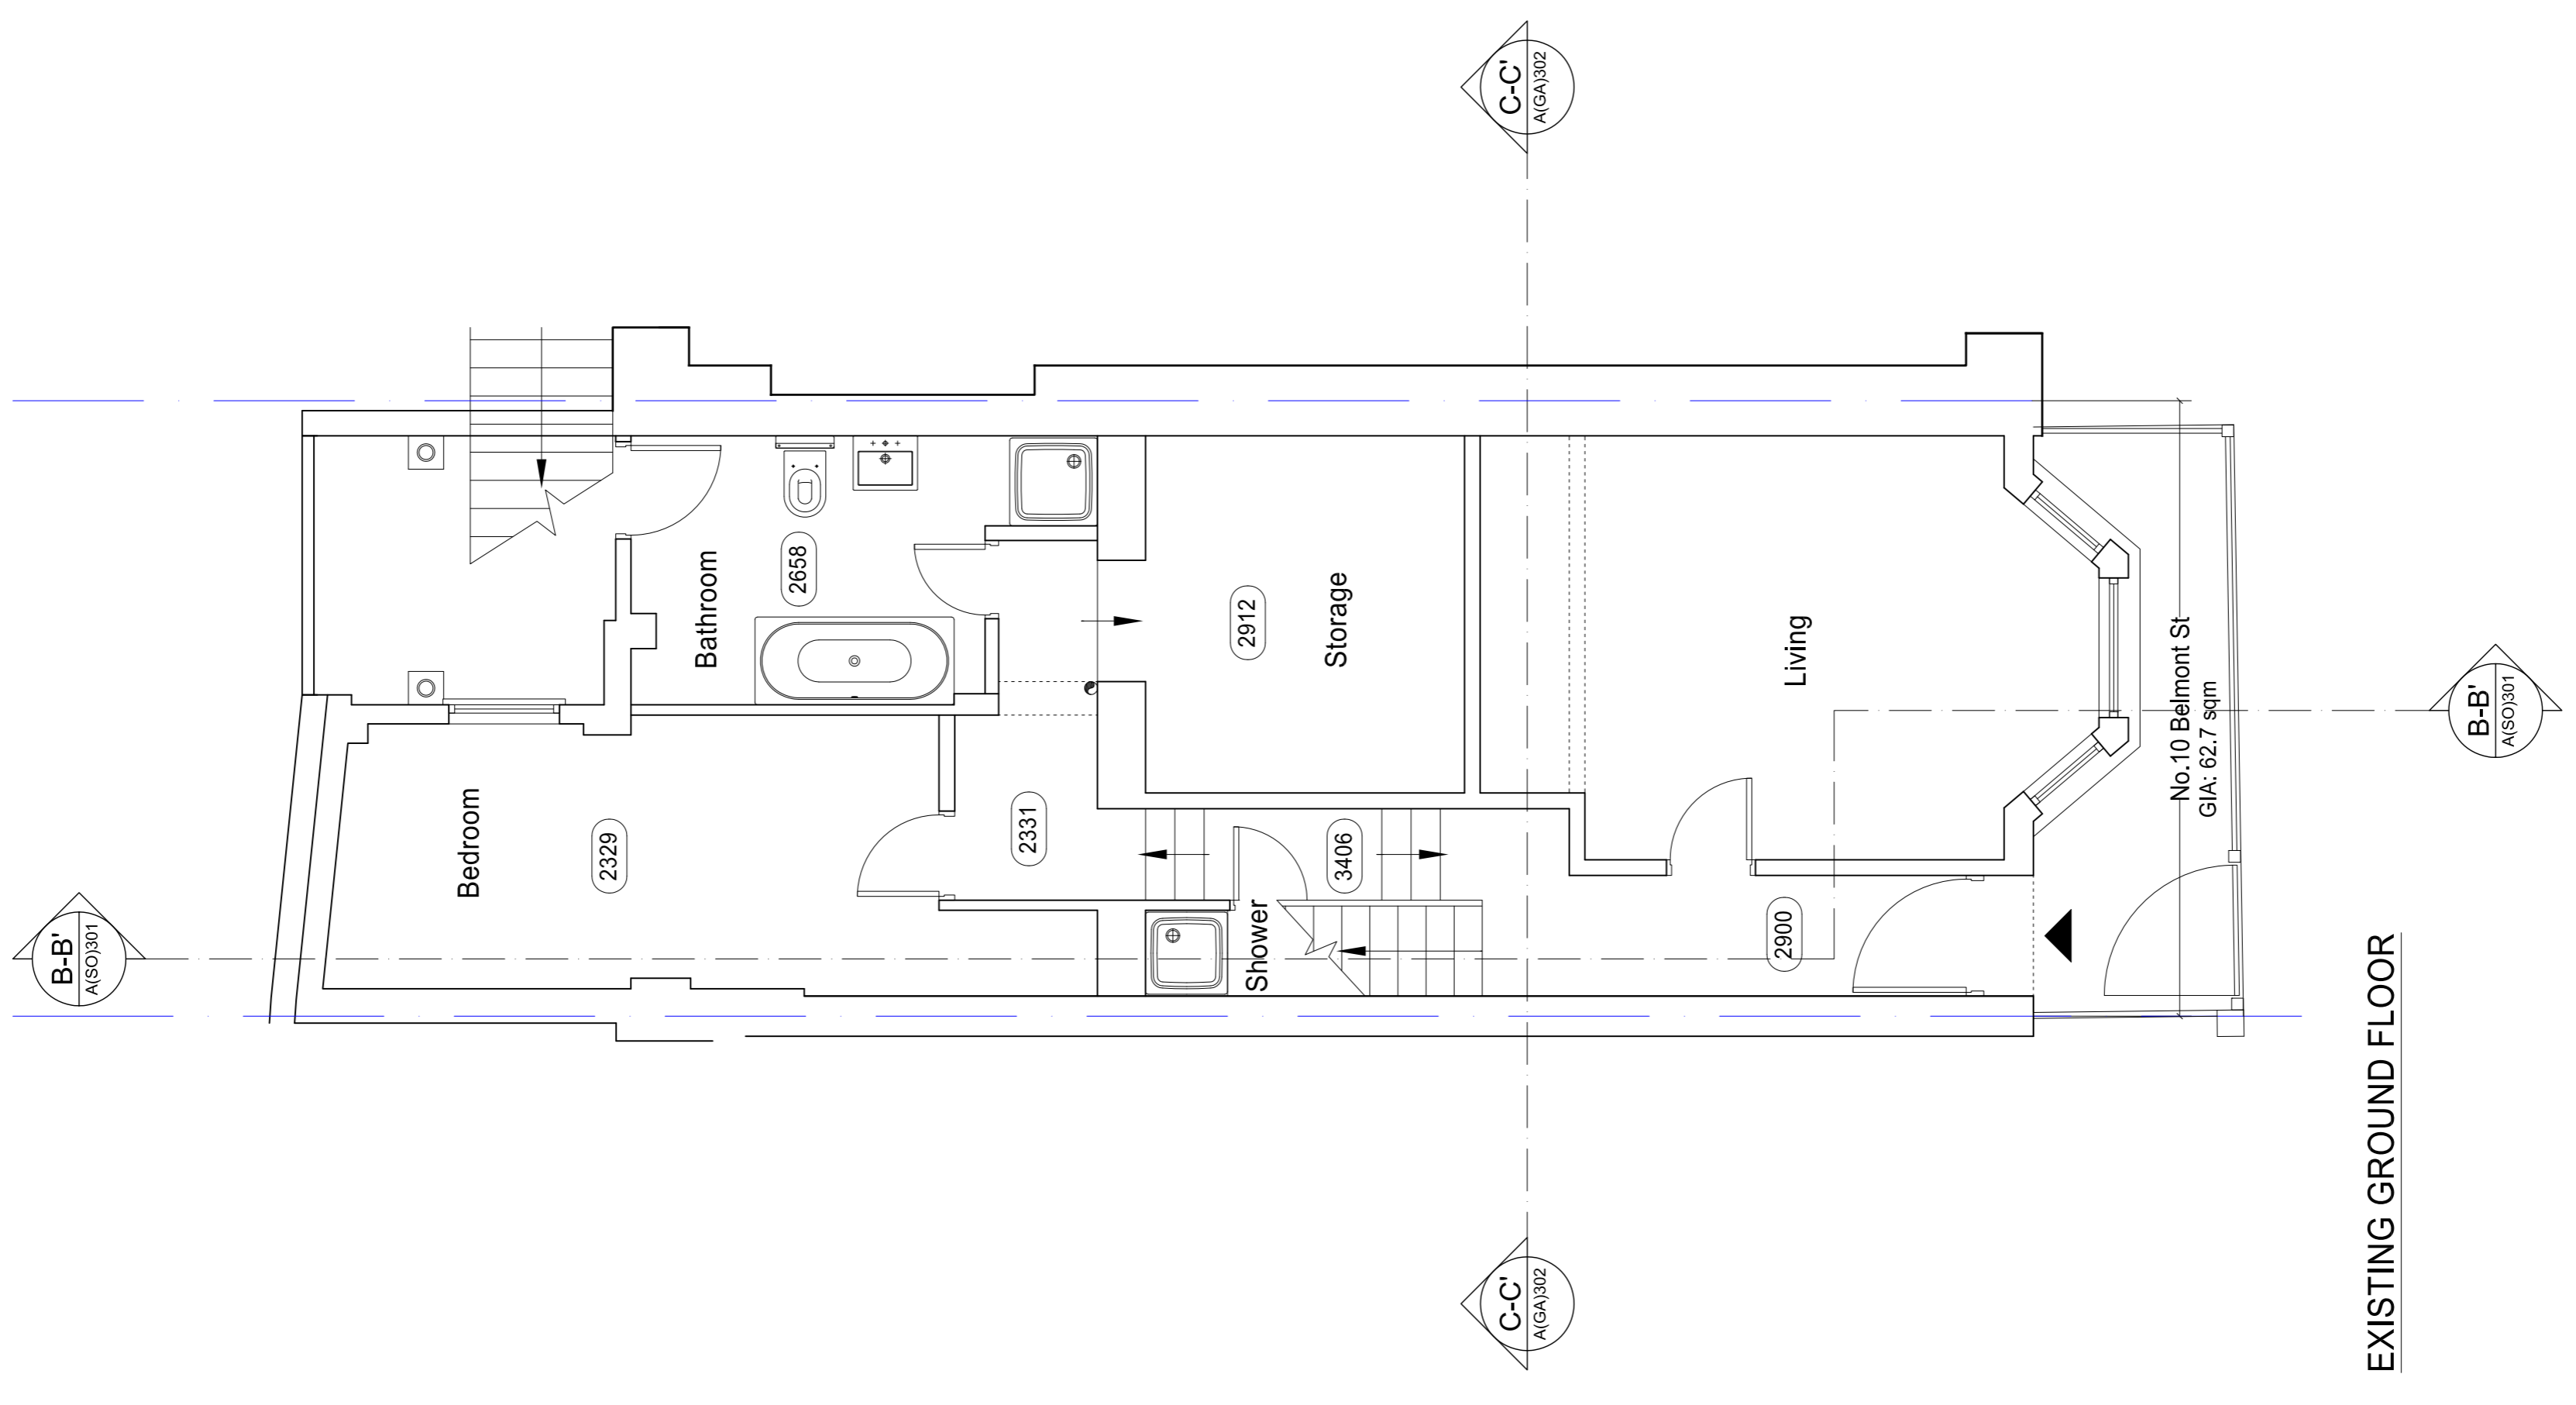

PLANNING APPLICATION

ALL DIMENSIONS TO BE CHECKED ON SITE
WORK TO FINISHED DIMENSIONS ONLY
REPAIRS TO EXISTING STRUCTURE TO BE COMPLETED
AT ONCE BEFORE PROCEEDING.

Contemporary Design Solutions

46 Great Marlborough Street
London
W1F 7JW
Telephone: 020 7494 6000 Fax: 020 7494 4944

WARMHAZE LTD

Client

Project Title
Basement extension
10 Belmont Street,
LONDON NW1 5BH

Drawing Title
Existing Ground Floor Plan

Scale: 1:50@A1, 1:100@A3 Date: March 2013
Drawing No. LV Checked: DL
Drawing No. 120510-A(SO)100 Rev: A

