


No 30

No 28



ALTERATIONS TO 32 LEVERTON STREET, LONDON NW5 FOR PATRICIA HUGHES
GROUND FLOOR PLAN AS EXISTING
 scale 1:50@A3 date 20 01 12
 IAN HAY architect 11 Halton Road, London N1 2EN tel 020 7688 1589
 drawing no. 151/01. 13 05 13

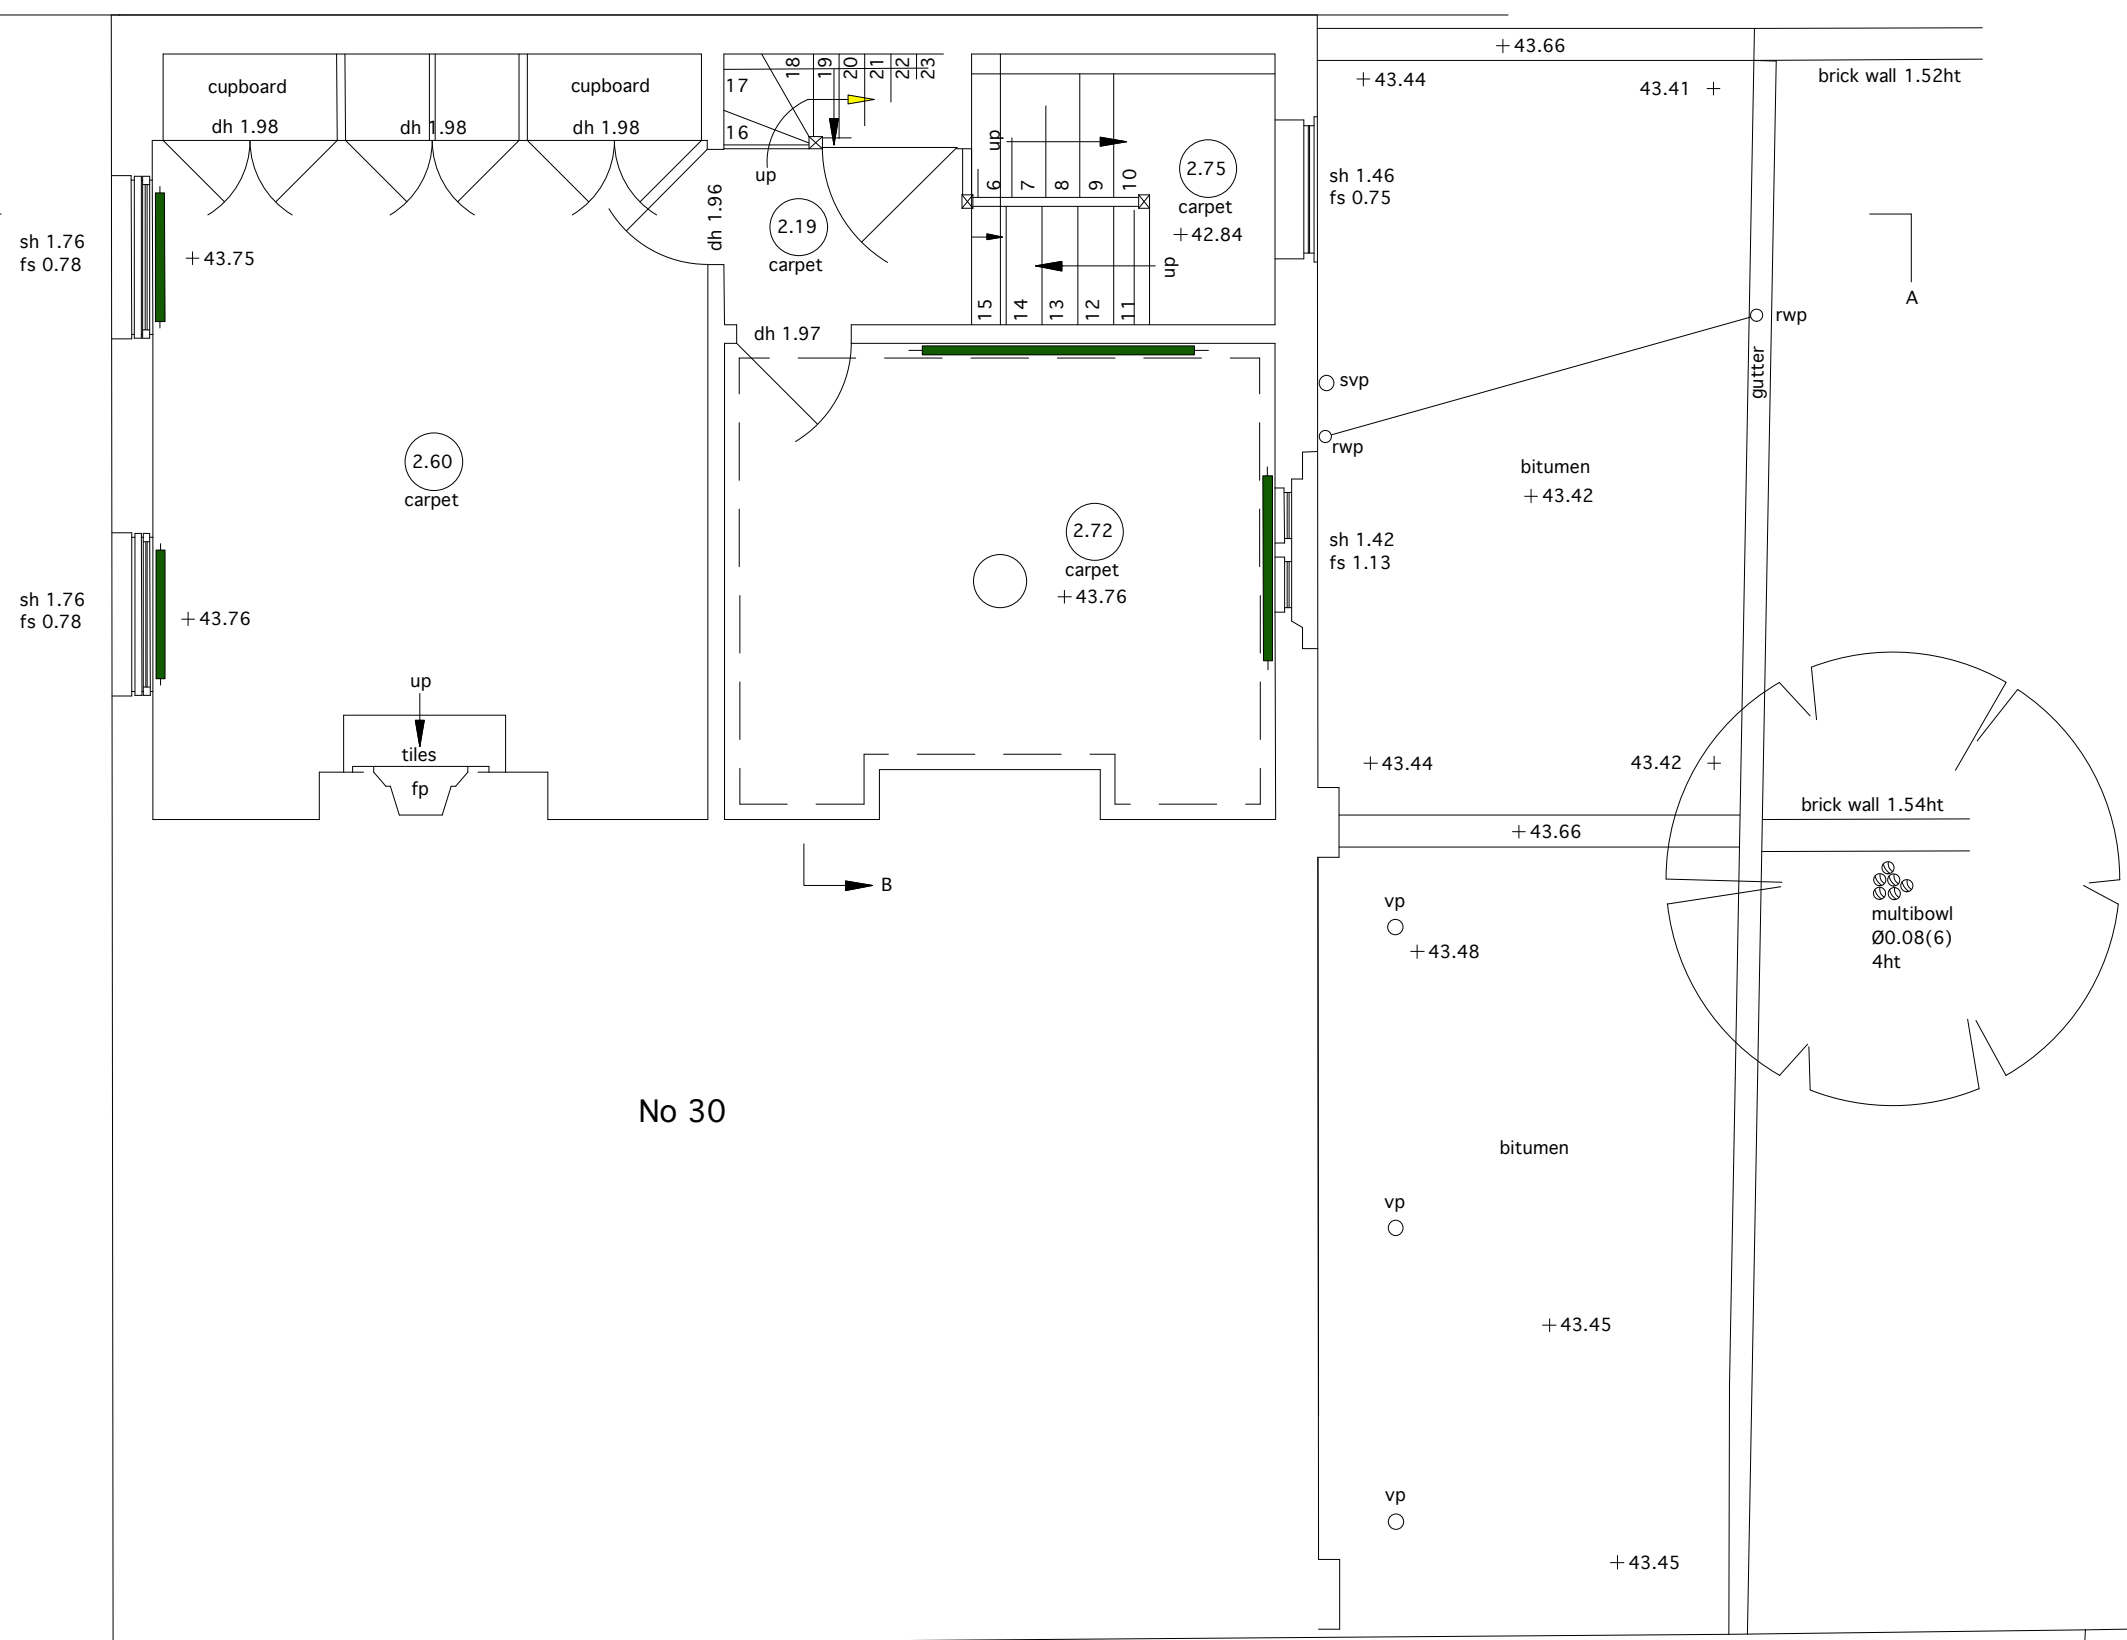

No 30

No 28


ALTERATIONS TO 32 LEVERTON STREET, LONDON NW5 FOR PATRICIA HUGHES
 FIRST FLOOR PLAN AS EXISTING
 scale 1:50@A3 date 20 01 12
 IAN HAY architect 11 Halton Road, London N1 2EN tel 020 7688 1589
 drawing no. 151/02. 13 05 13

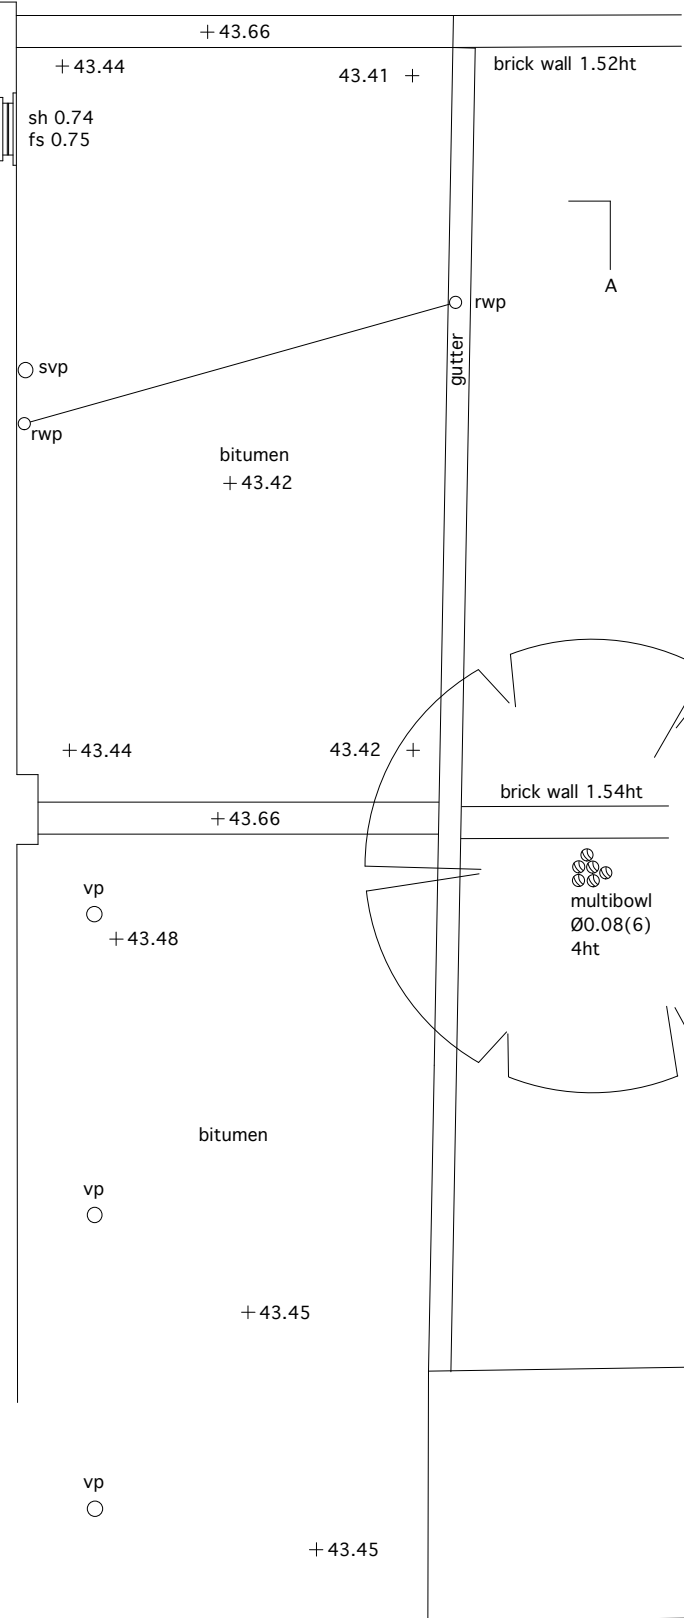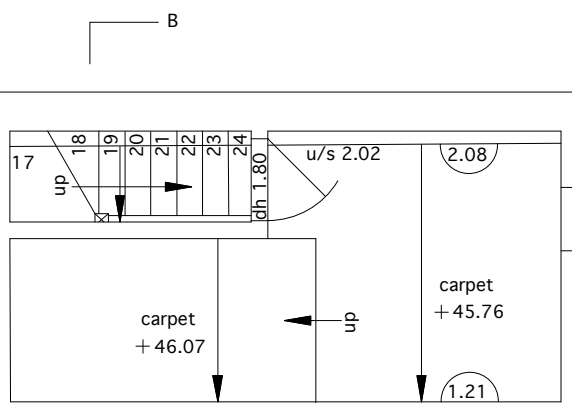

No 30

No 28

ALTERATIONS TO 32 LEVERTON STREET, LONDON NW5 FOR PATRICIA HUGHES
 SECOND FLOOR PLAN AS EXISTING
 scale 1:50@A3 date 20 01 12
 IAN HAY architect 11 Halton Road, London N1 2EN tel 020 7688 1589
 drawing no. 151/03. 13 05 13

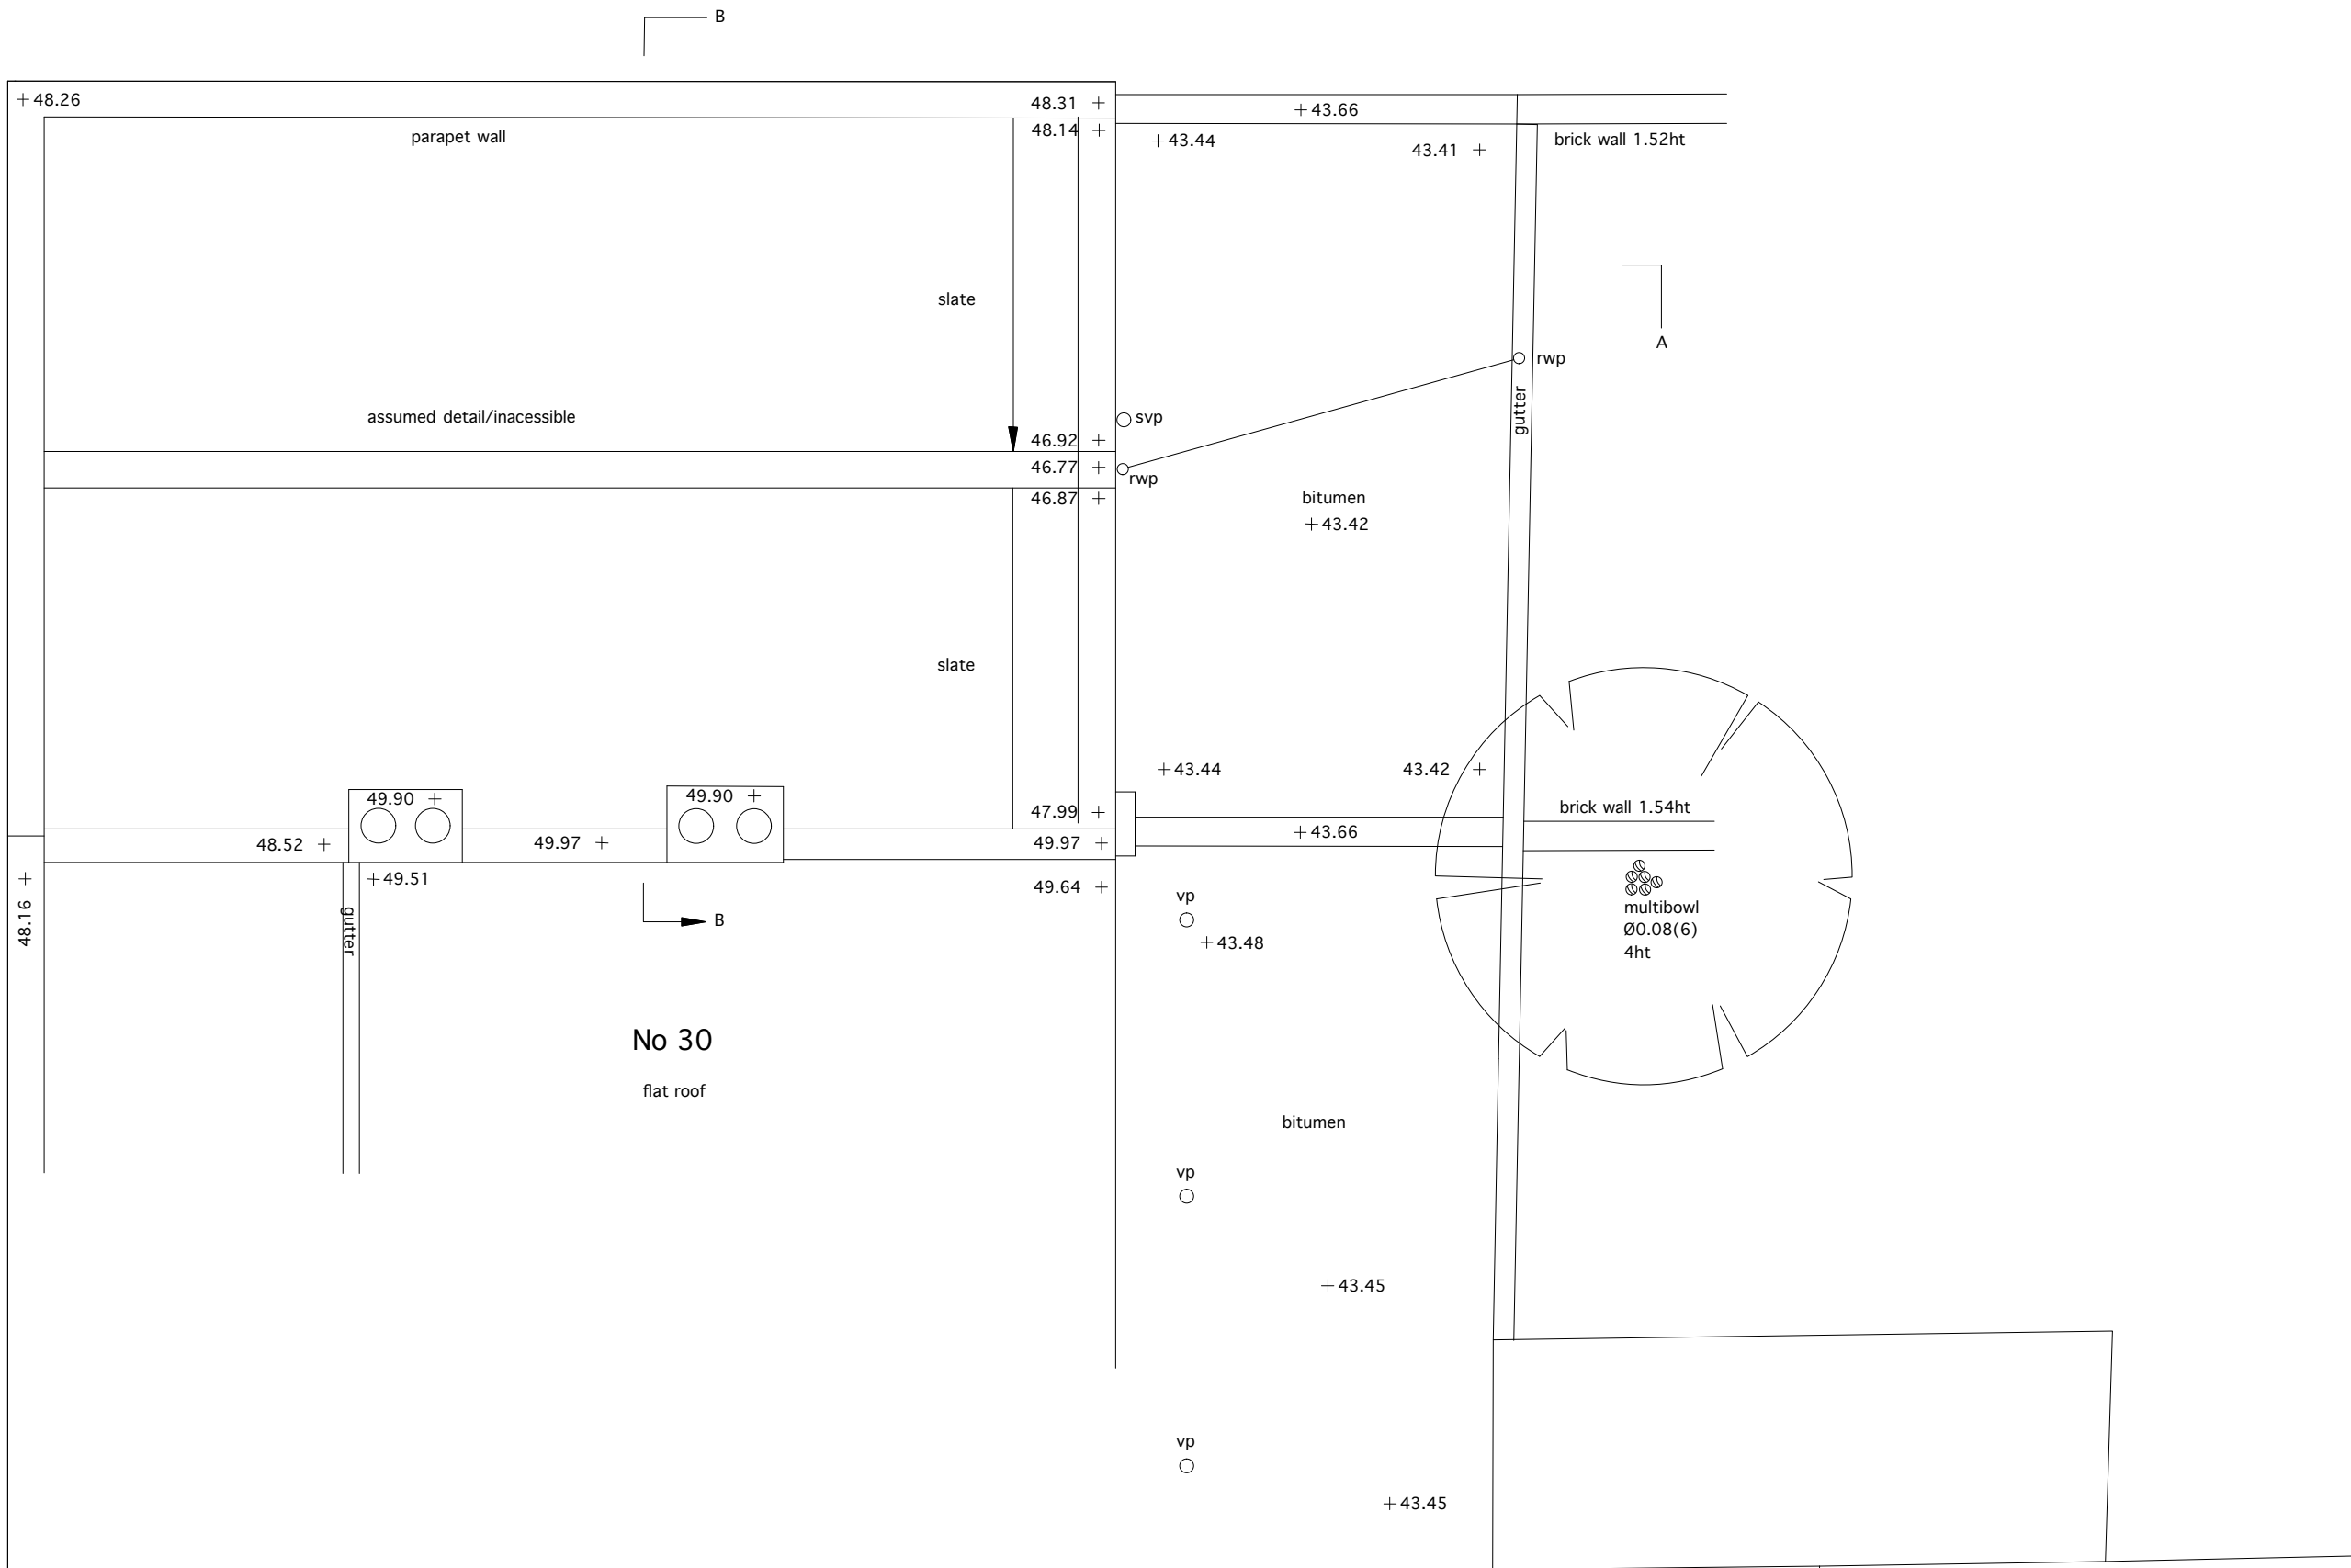

ALTERATIONS TO 32 LEVERTON STREET, LONDON NW5 FOR PATRICIA HUGHES
 ROOF PLAN AS EXISTING
 scale 1:50@A3 date 20 01 12
 IAN HAY architect 11 Halton Road, London N1 2EN tel 020 7688 1589
 drawing no. 151/04. 13 05 13