


REVISIONS

Rev.	Date	By
A	11.07.13	LV


A_Existing properties removed. Front boundary wall added.

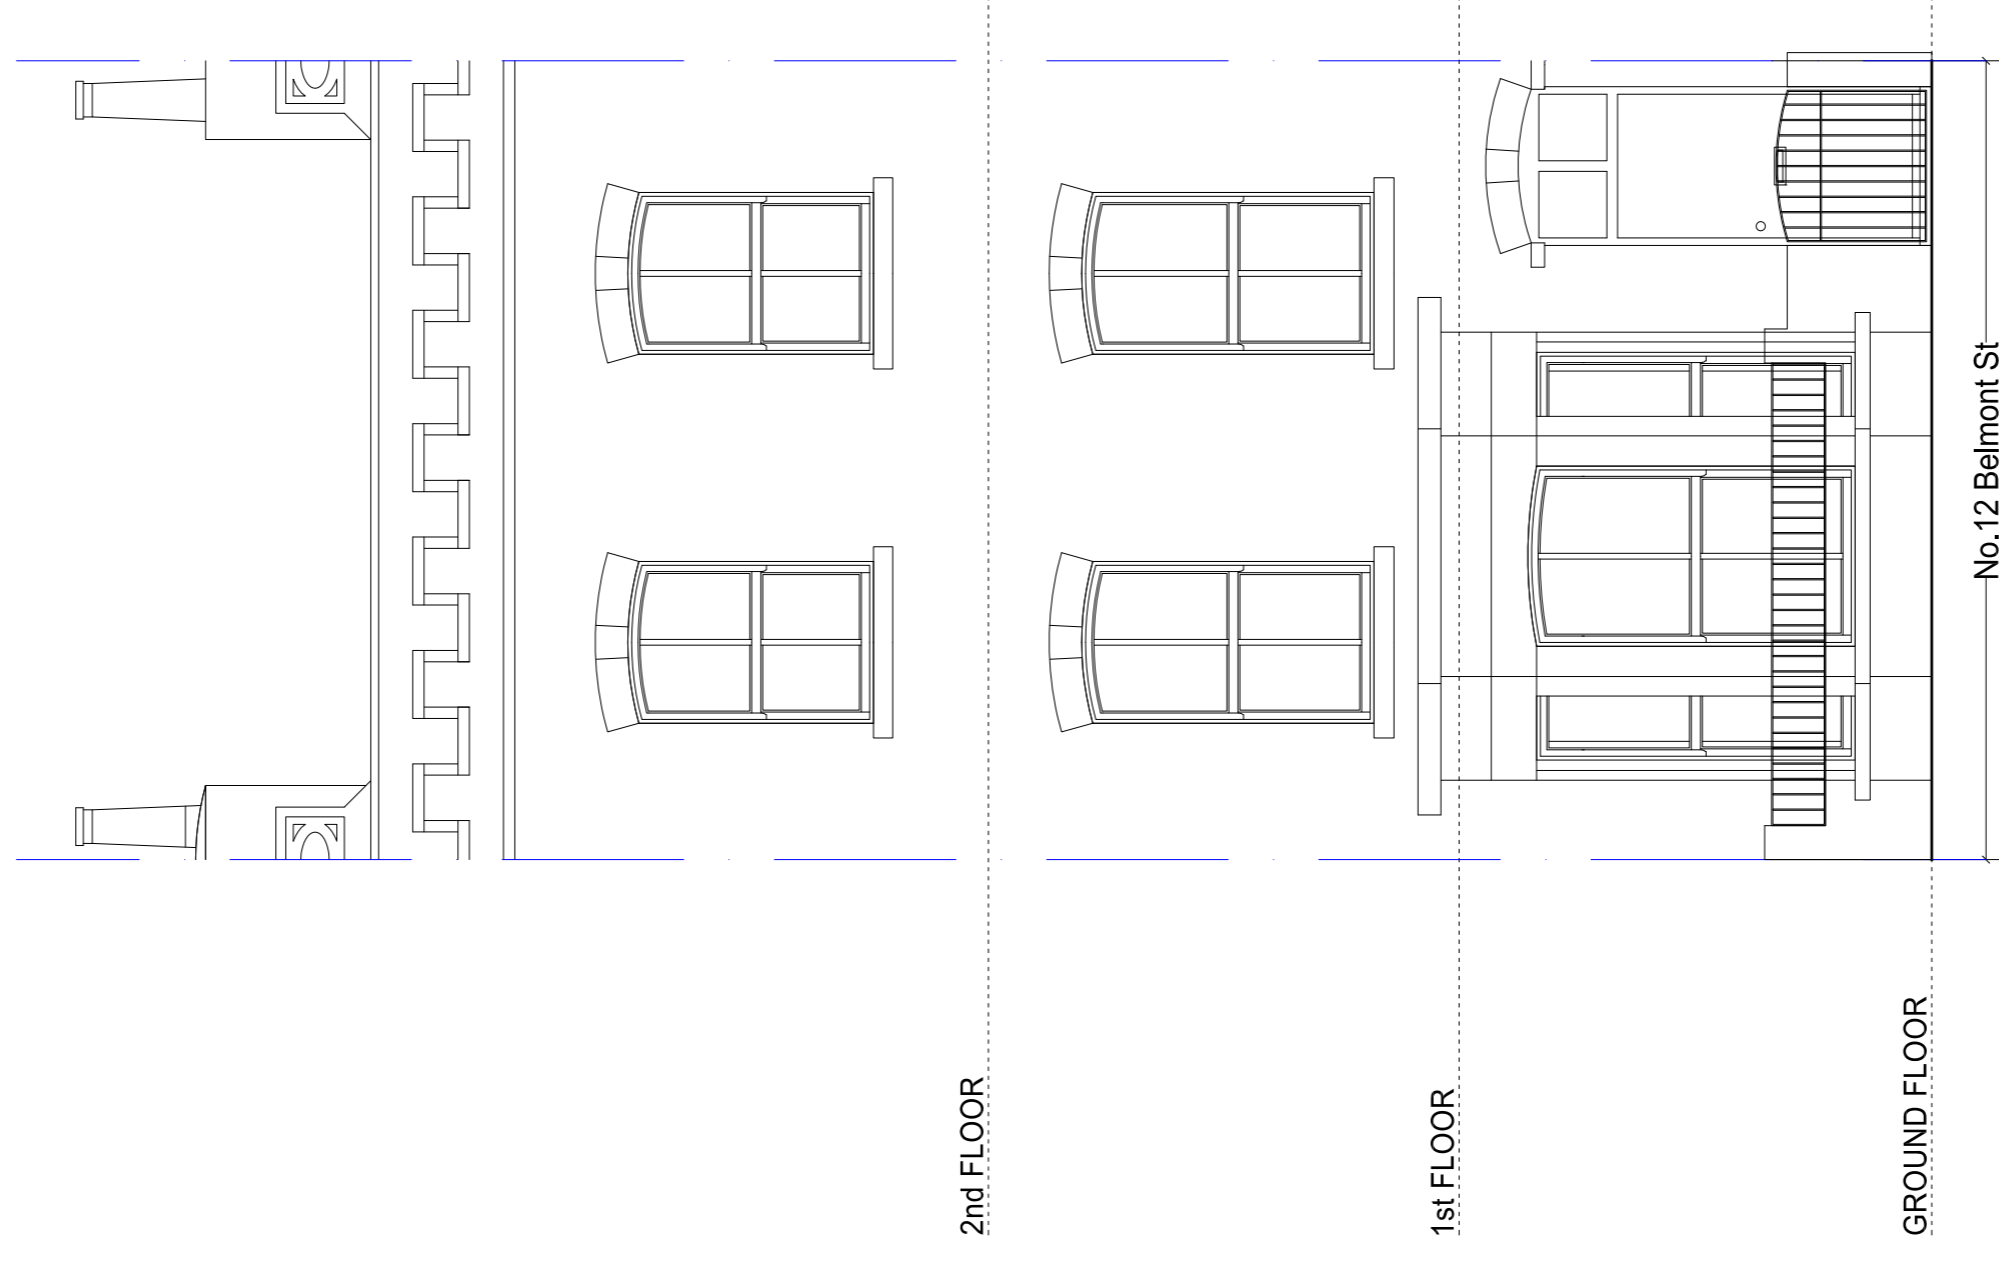

PLANNING APPLICATION

ALL DIMENSIONS TO BE CHECKED ON SITE
WORK TO FINISHED DIMENSIONS ONLY
REPAIRS TO EXISTING STRUCTURE TO BE COMPLETED
AT ONCE BEFORE PROCEEDING

Contemporary Design Solutions

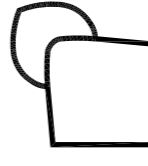

46 Great Marlborough Street
London
W1F 7JW
Telephone: 020 7464 6000 Fax: 020 7464 4844

Client

WARMHAZE LTD

Project Title
Basement extension
12 Belmont Street,
LONDON NW1 5BH

Drawing Title

Existing West Elevation

Scale	1:50@A1, 1:100@A3	Date	March 2013
Drawn	LV	Checked	DL
Drawing No.	120520-A(SO)400		
Rev.	A		

CAD file date: 11 Jul 2013 - 05:47pm

