

ALL INTERNAL WALLS REMOVED

NEW STAIRCASE TO FIRST FLOOR

EXISTING GF EXTENSION 2.8m DEEP

PROPOSED GF EXTENSION 4m DEEP

LIVING ROOM

WC

DOTTED LINE INDICATES EXTENT OF RAISED CEILING

FULL WIDTH SLIDING DOORS

REAR GARDEN

KITCHEN

DINING ROOM

CHIMNEY BREAST REMOVED

CHIMNEY BREAST REMOVED

REAR WALL TO BE RETAINED AS EXISTING

+40.70
multibowl
Ø0.08(6)
4ht

No 30

No 28

ALTERATIONS TO 32 LEVERTON STREET, LONDON NW5 FOR PATRICIA HUGHES
GROUND FLOOR PLAN AS PROPOSED

scale 1:50@A3 date 20 01 12

IAN HAY architect 11 Halton Road, London N1 2EN tel 020 7688 1589

drawing no. 151/11. 06 08 13

REPLACEMENT 1st - 2nd FLOOR STAIR
IN NEW LOCATION SHOWN DOTTED

NEW WINDOW
NEW GF - 1st STAIR

EXISTING GF EXTENSION 2.8m DEEP

PROPOSED GF EXTENSION 4m DEEP

PROPOSED 3m HIGH PARAPET

EXISTING GARDEN WALL

brick wall 1.52ht

CUPBOARD

NEW BATHROOM

OVERHANGING EAVES

FLAT ROOF

NEW SASH IN EXISTING
OPENINGS

sh 1.76
fs 0.78

+43.75
NEW WALL
POSITION

BEDROOM 1

CUPBOARD

BEDROOM 2

NEW RAISED FLAT ROOF
150mm BELOW WINDOW
CILL TO BEDROOM 2

sh 1.42
fs 1.13

sh 1.76
fs 0.78

+43.76

SHOWER
RM

NEW PARAPET 1m
ABOVE EXISTING

NEW LOWER PARAPET TO
MATCH LEVEL OF EXISTING

brick wall 1.54ht

CHIMNEY BREAST REMOVED

CHIMNEY BREAST REMOVED

EXISTING PARAPET

EXISTING GARDEN WALL

vp
+43.48

multibowl
Ø0.08(6)
4ht

bitumen

vp
+43.45

+43.45

vp
+43.45

+43.45

No 30


No 28

ALTERATIONS TO 32 LEVERTON STREET, LONDON NW5 FOR PATRICIA HUGHES
FIRST FLOOR PLAN AS PROPOSED

scale 1:50@A3 date 20 01 12


IAN HAY architect 11 Halton Road, London N1 2EN tel 020 7688 1589

drawing no. 151/12. 06 08 13

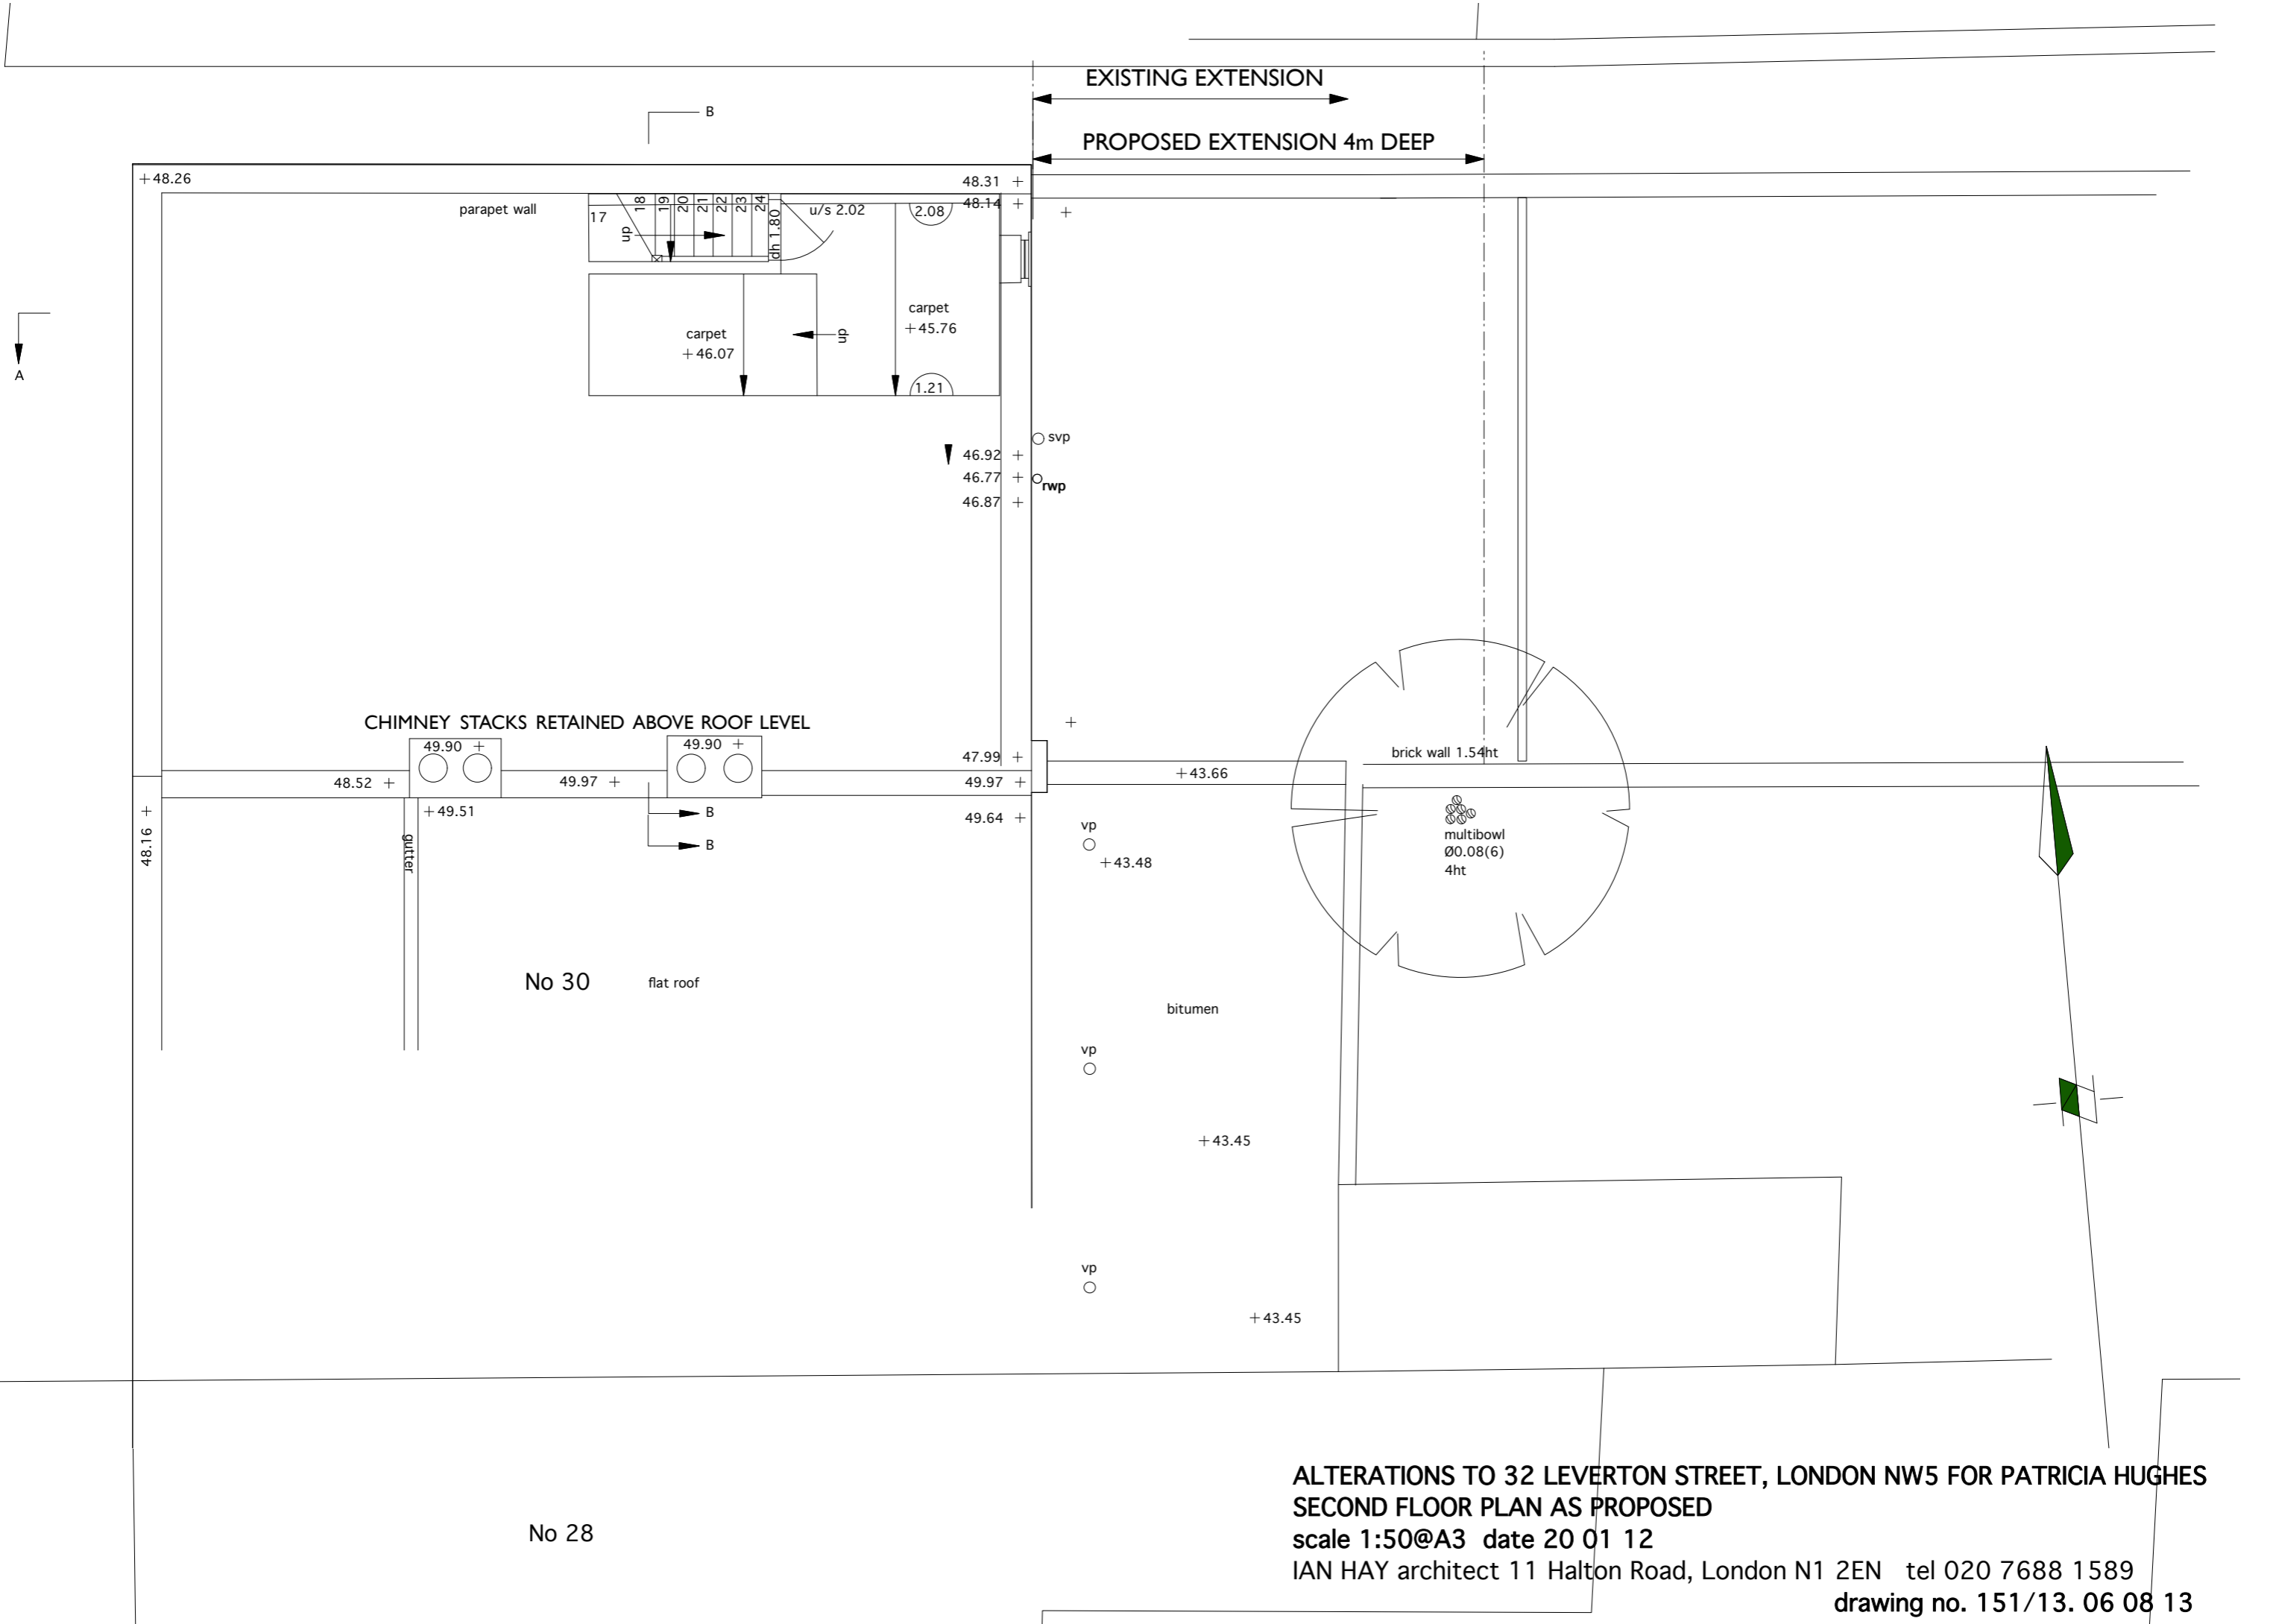

ALTERATIONS TO 32 LEVERTON STREET, LONDON NW5 FOR PATRICIA HUGHES
 SECOND FLOOR PLAN AS PROPOSED
 scale 1:50@A3 date 20 01 12
 IAN HAY architect 11 Halton Road, London N1 2EN tel 020 7688 1589
 drawing no. 151/13. 06 08 13

No 28

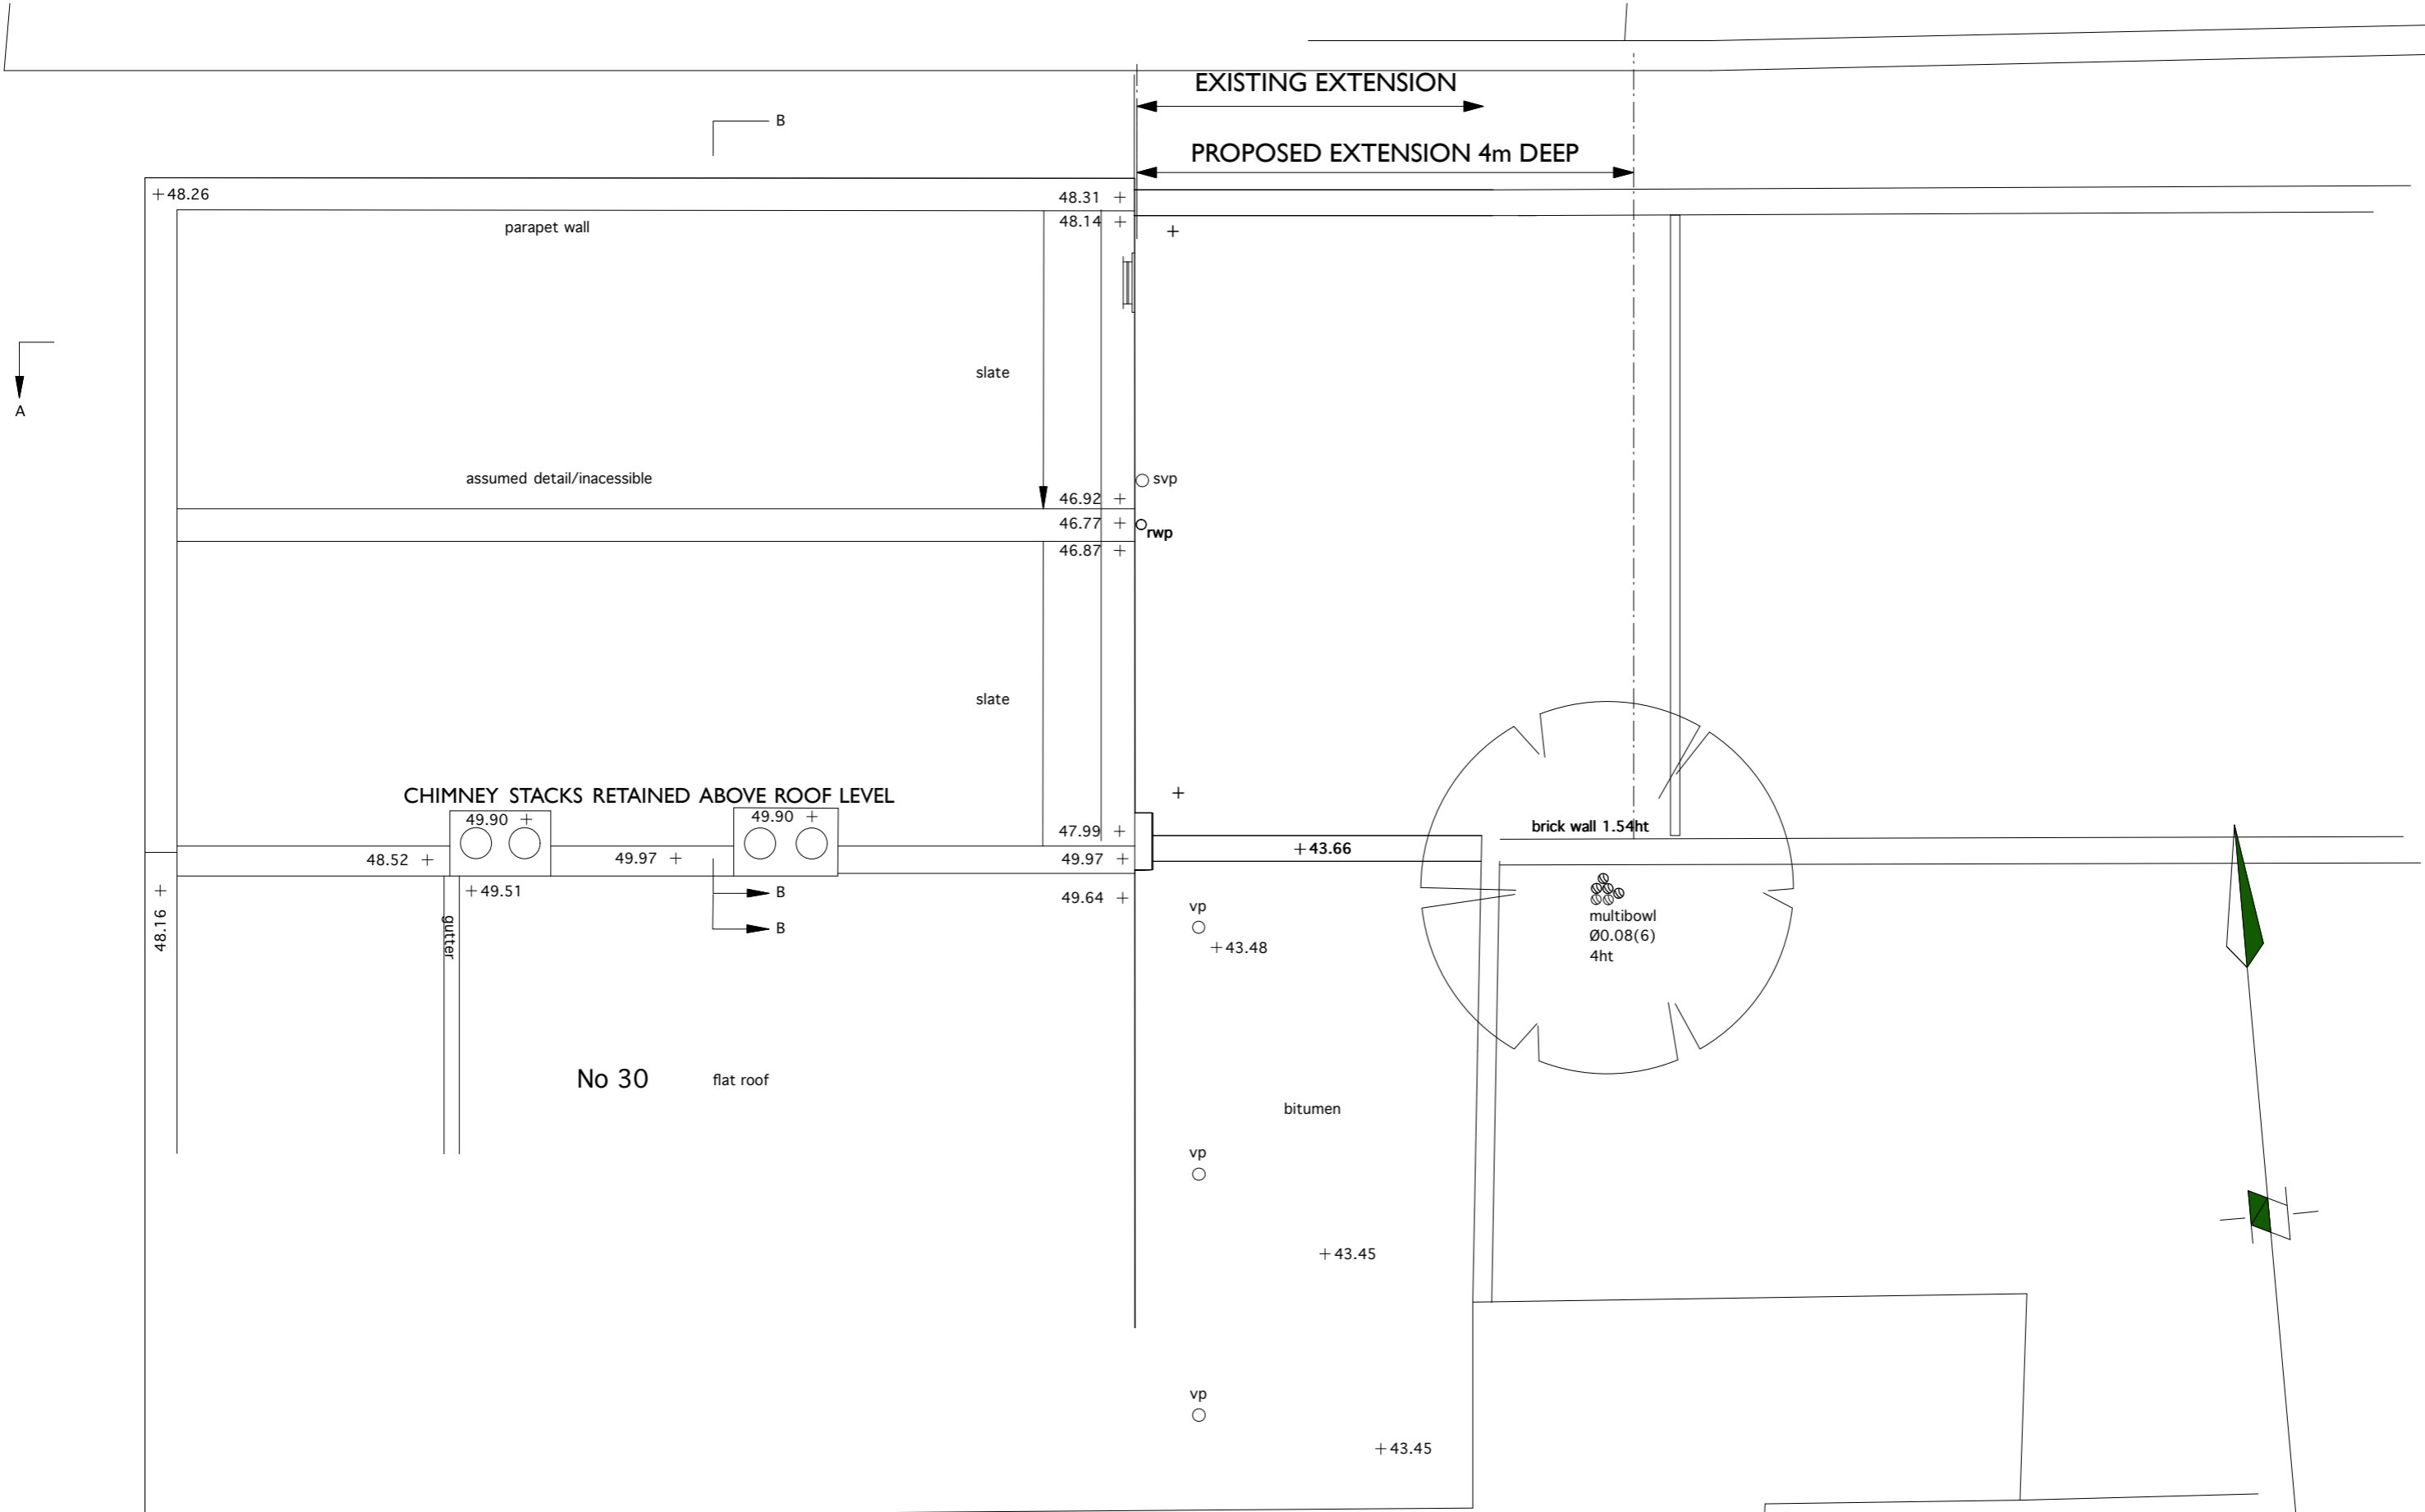

ALTERATIONS TO 32 LEVERTON STREET, LONDON NW5 FOR PATRICIA HUGHES
 ROOF PLAN AS PROPOSED
 scale 1:50@A3 date 20 01 12
 IAN HAY architect 11 Halton Road, London N1 2EN tel 020 7688 1589
 drawing no. 151/14. 06 08 13