



Information contained within this drawing is the sole copyright of Harper Downie Ltd and is not to be reproduced without express permission. No implied licence exists. This drawing not to be used for land transfer or valuation purposes. Do not scale from this drawing. All dimensions & levels are to be checked on site by the contractor. Issued for purposes indicated only. Drawing errors and omissions to be reported to the architect.

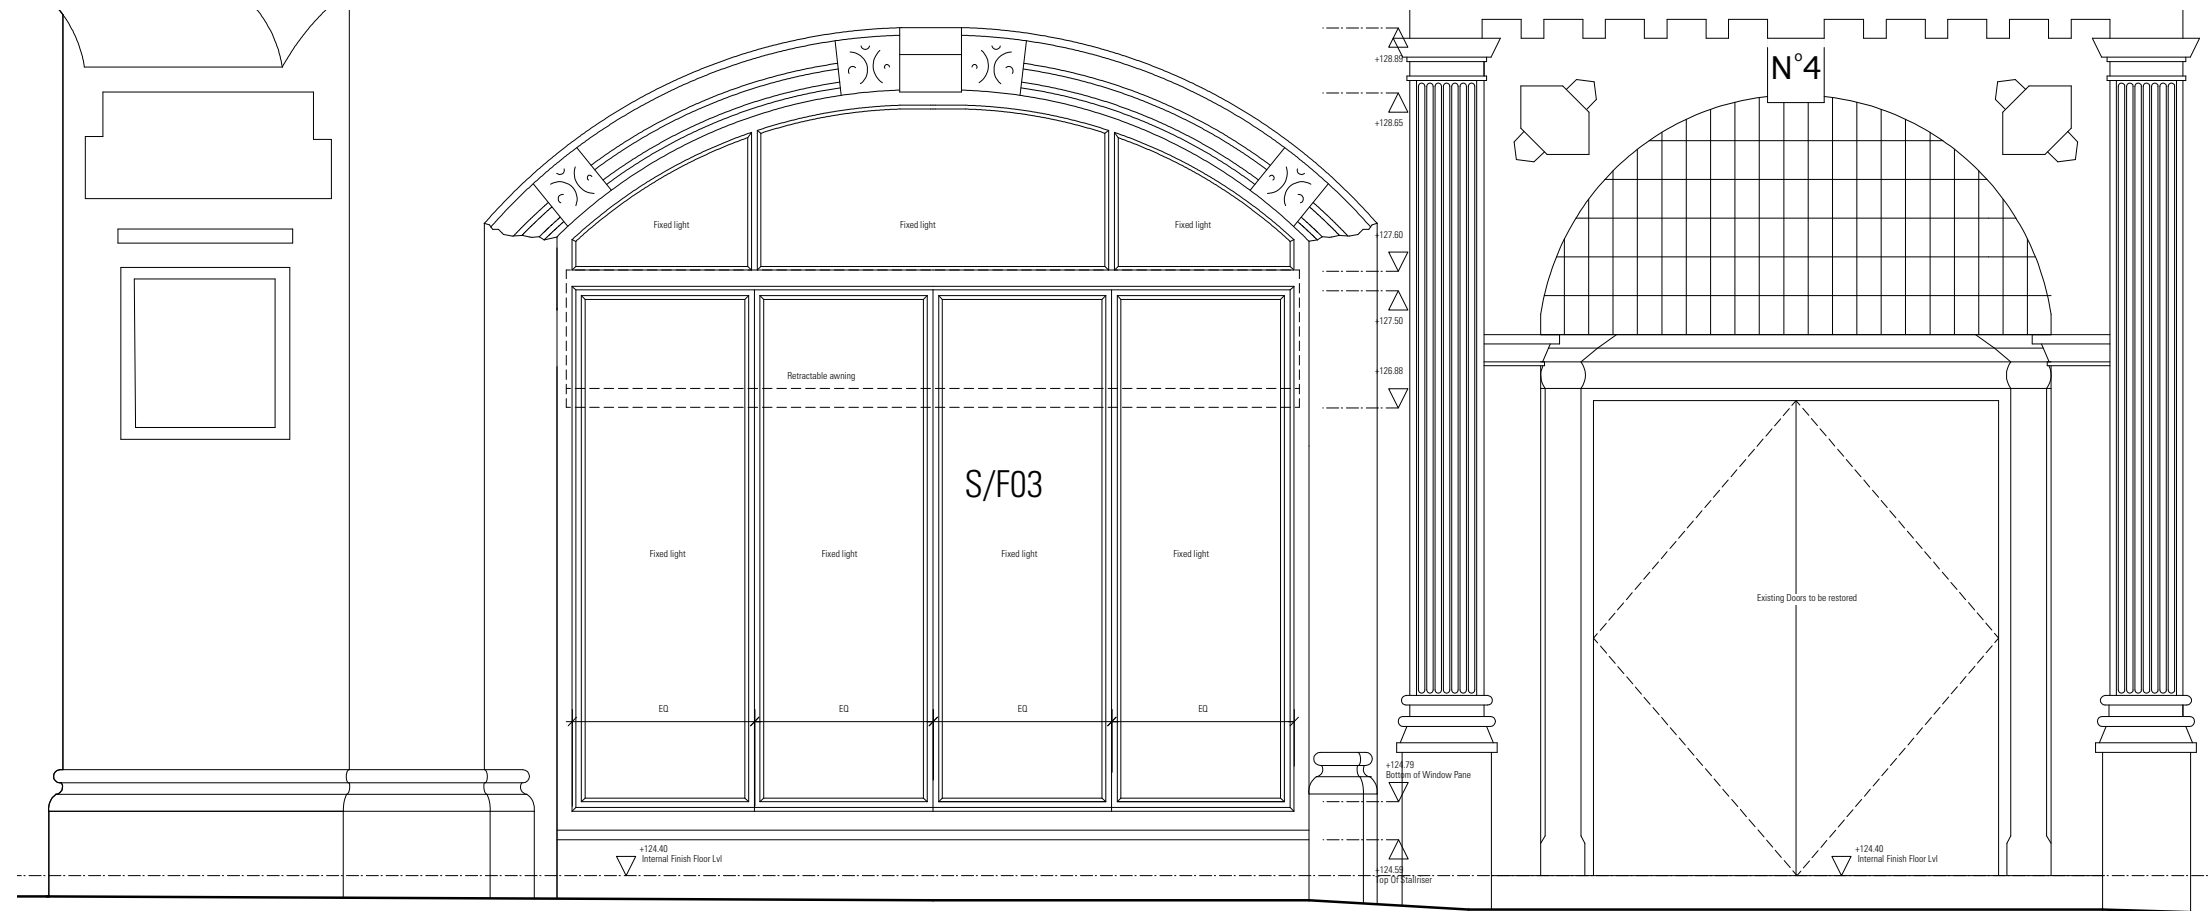

01 Proposed Shopfront Elevation Bay 1
1:200(A1)

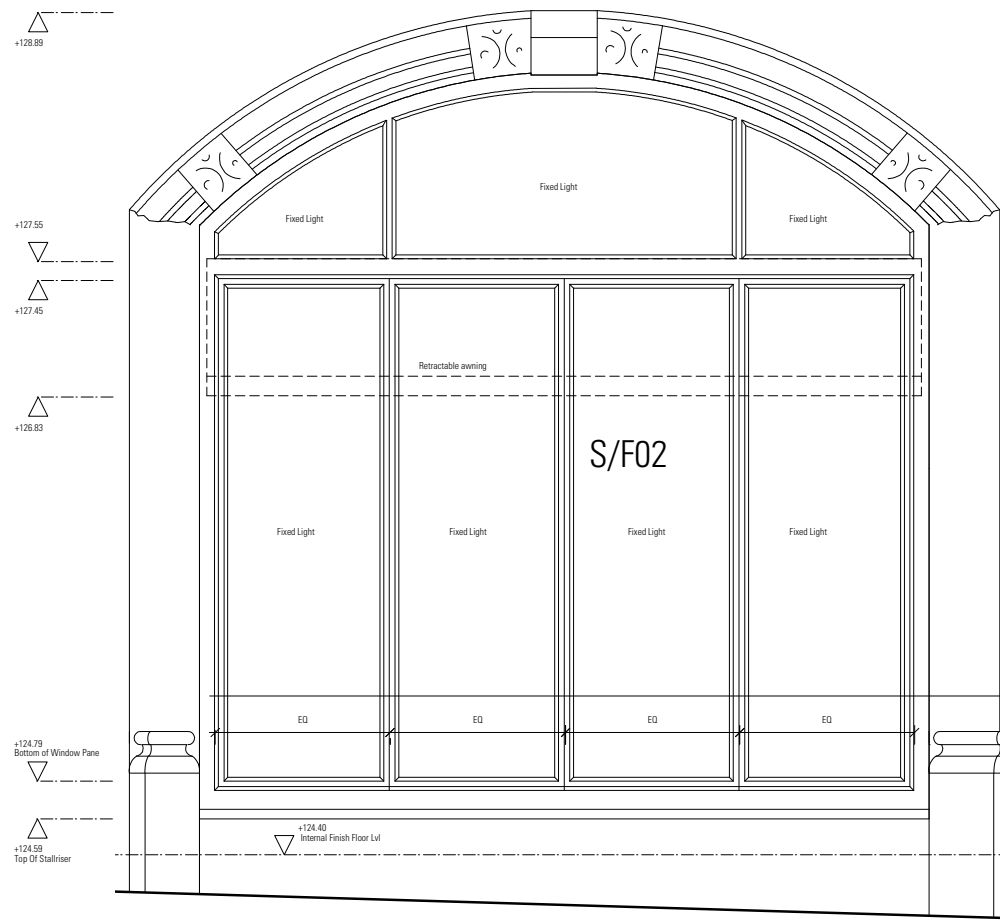

02 Proposed Shopfront Elevation Bay 2
1:200(A1)



03 Proposed Shopfront Elevation Bay 3
1:200(A1)

C01 26/07/13 Door appearance revised

Revisions

TENDER



**HARPER
DOWNIE**
CREATIVE
ARCHITECTURE

Gate House
1 St John's Square
London EC1M 4DH
T +44 20 7490 7674
studio@harperdownie.com
www.harperdownie.com

Client:
Havza Ltd.

Project:
2-6 Southampton Row

Drawing Title:
Proposed Shop Front Elevations
Southampton Row

| | | | | | |
|--------|--------------|----------|-----------|-----------|----------|
| Status | Construction | Drawn | CO | Checked | MM |
| Scale | A1 - 1:20 | Date | July 2012 | Drwg. No. | 506 GE05 |
| | | Revision | | | C01 |