

Do not scale from this drawing. Check all dimensions on site. Report any discrepancies immediately to the Client's Agent, Architect or Main Contractor, as appropriate

NOTES:

1-) See Page 3 (Materials) of the Application form for relevant materials, colours and finishes

-- Opt. notes & Advised Option deleted based on letter of 19/7/2013 from LB of Camden, & re-submitted as part of Planning Application 25.July.13

No.	Revision	Date



**Annex Activities**  
Design Management Consultancy

32 Willersley Ave. 12 Mackenall St.  
Sidcup DA15 9EW London NW8 7DH  
Tel: 020 8300 2727 020 7586 6608

E-mail: info@annexuk.com

Project:

Proposed  
Rear Replacement & Side  
Extension with Loft Conversion in  
2 Middlefield  
NW8 6NE


Scale: 1:50 Date: 27 June 13

Drawn: jht Checked: jht

Prog No: 130220 Dwg No. 115

Drawing:

East Elevations  
Existing

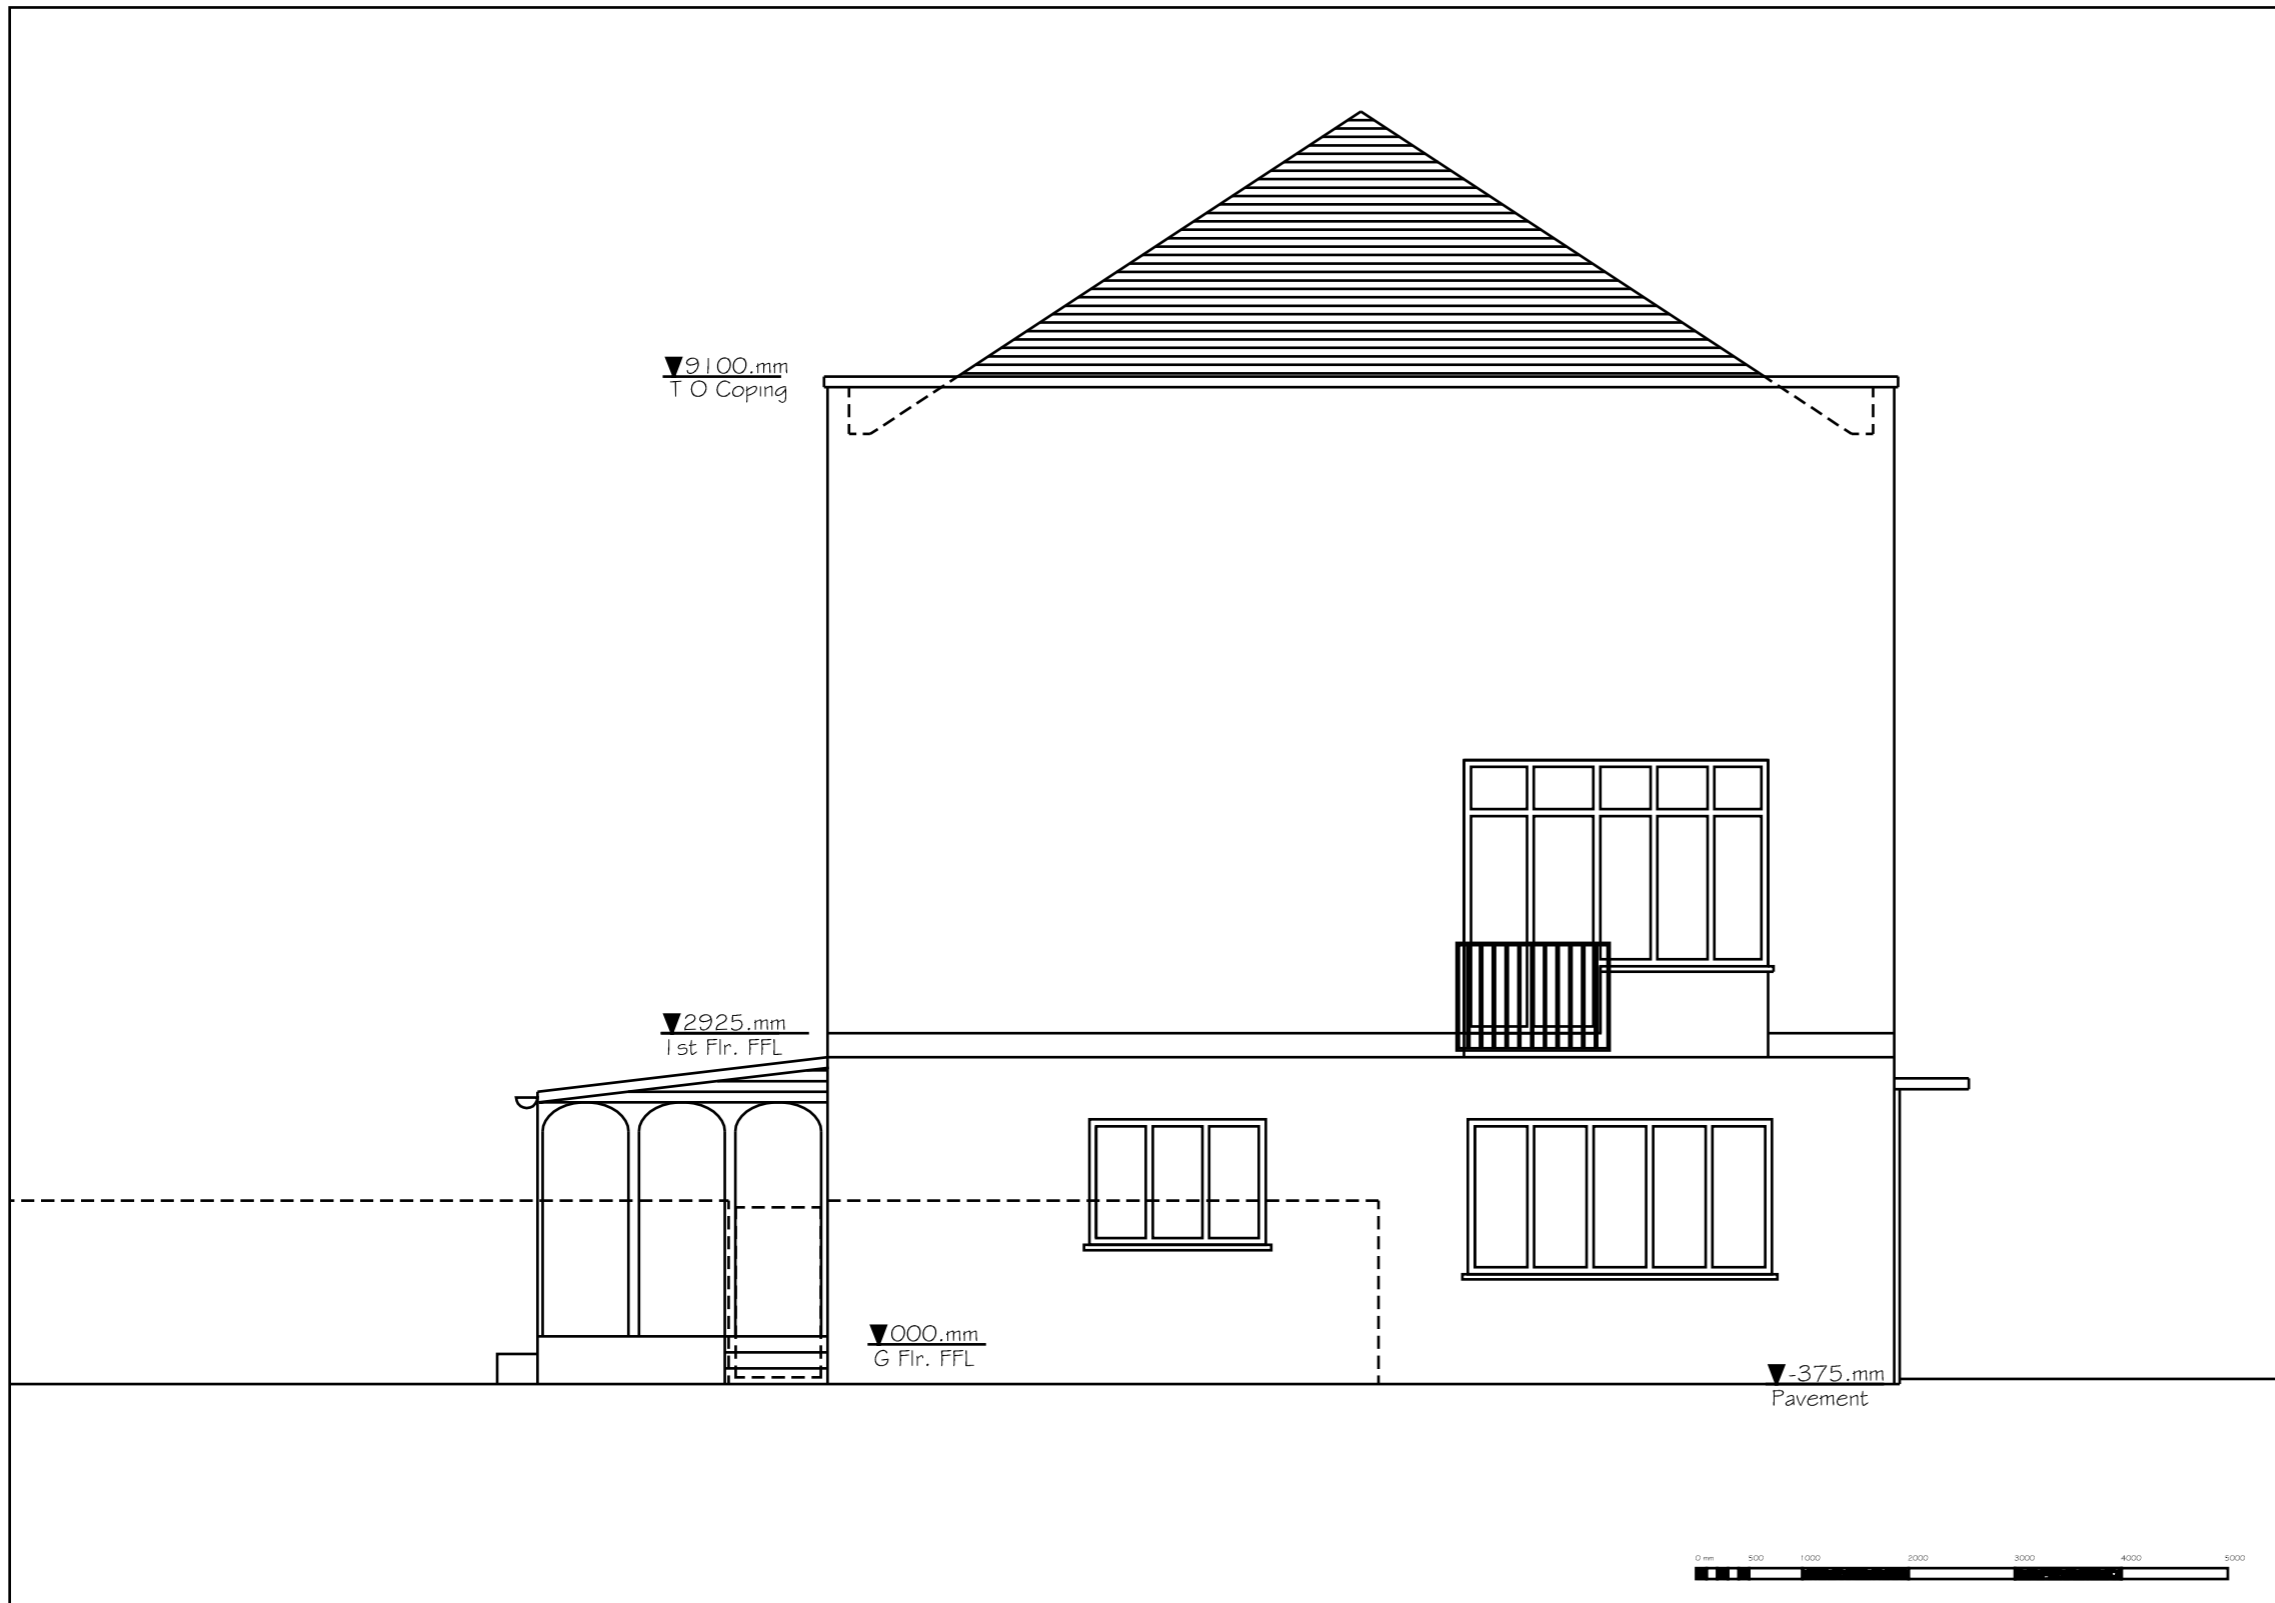

A Elevation (EXISTING)  
115 scale 1:50