


Only figured dimensions are to be used. All dimensions to be checked on site.



Please note: Refer to 'type' of drawing below: planning drawings should only be treated as such.

Notes

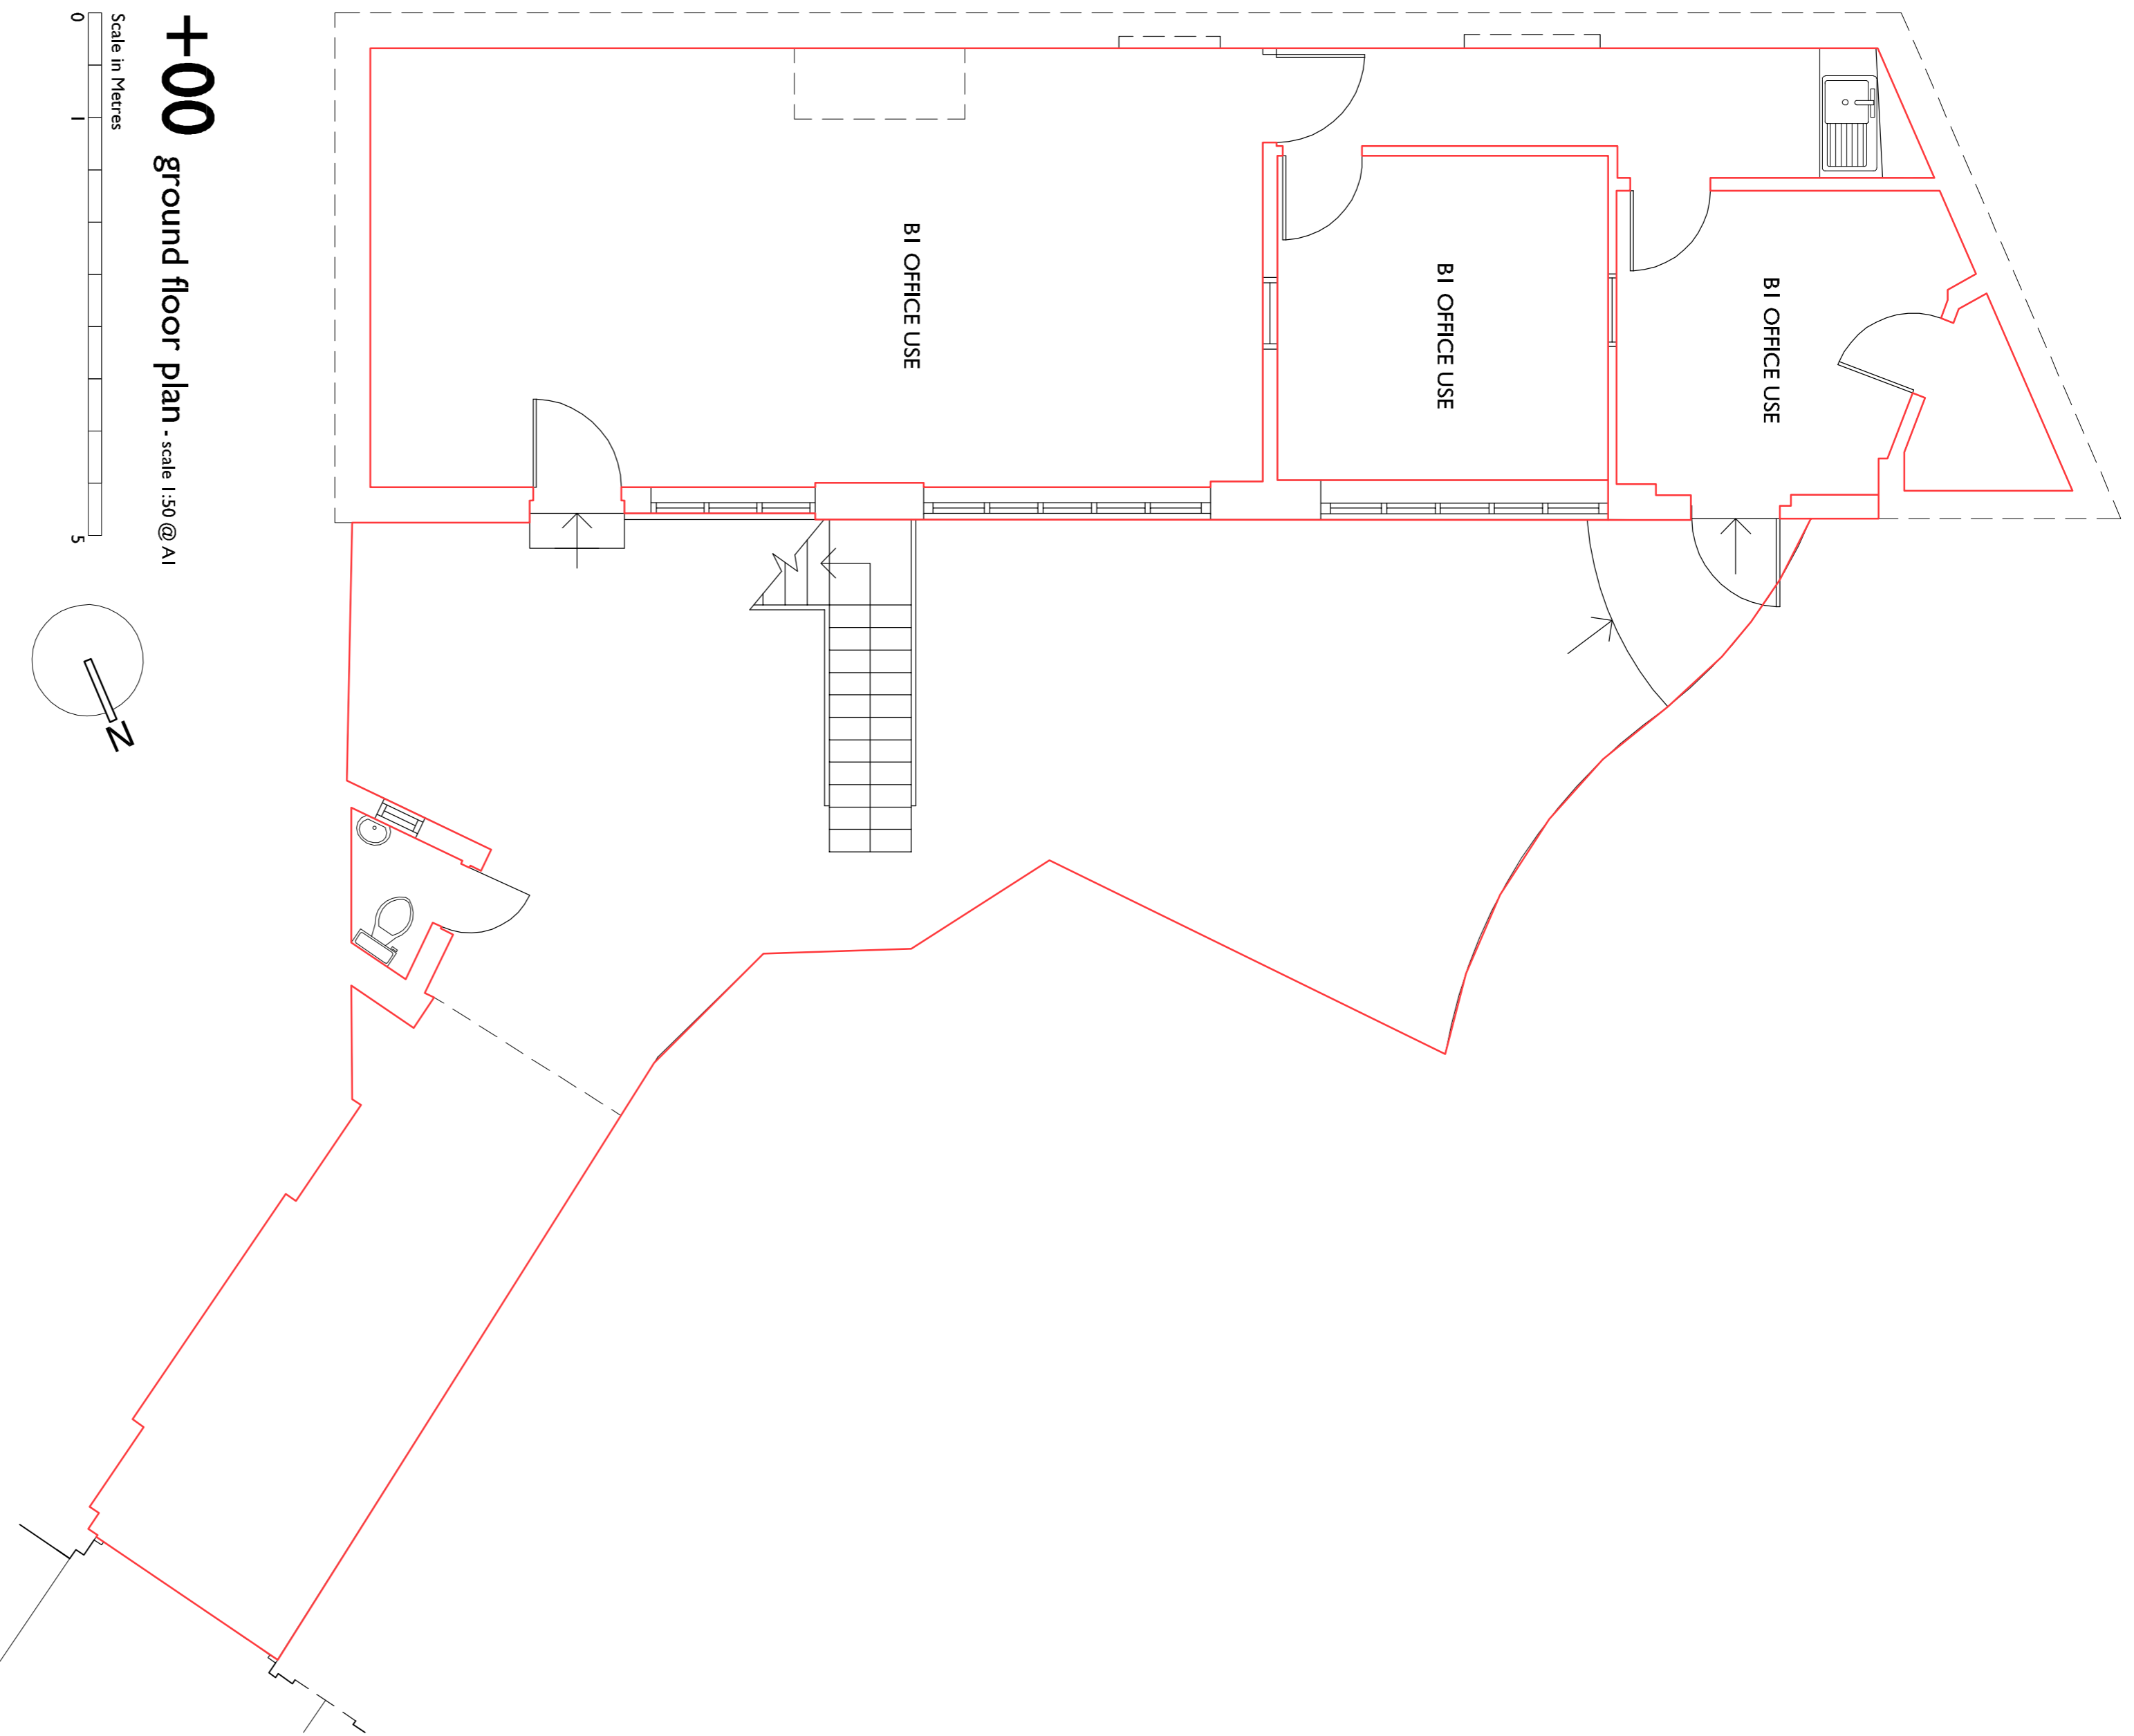



**+00** ground floor plan - scale 1:350 @ A1

Scale in Metres

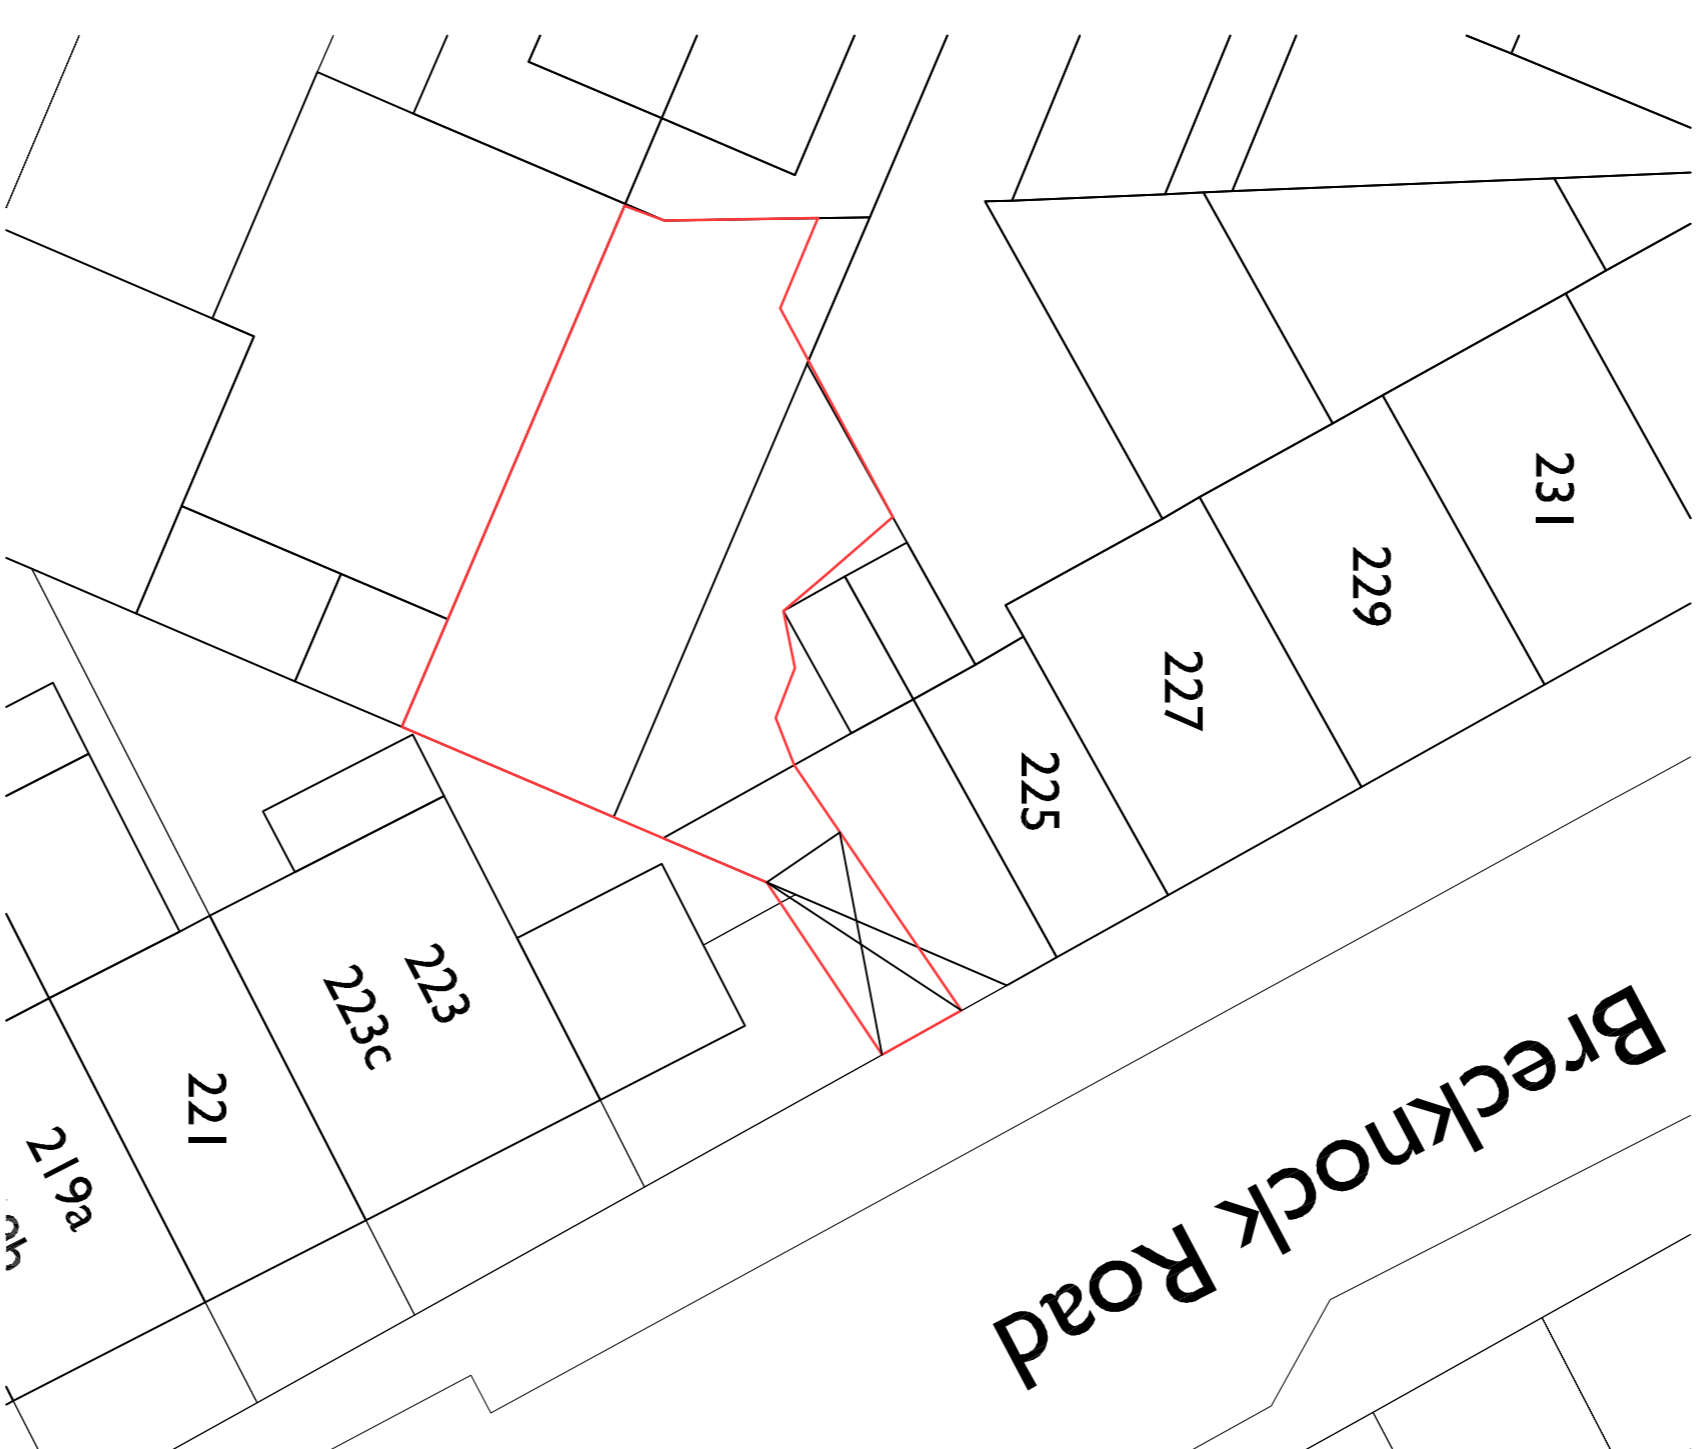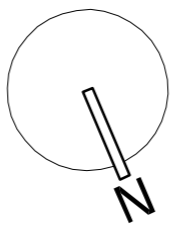


**+BP** Block plan - scale 1:200 @ A1

Scale in Metres

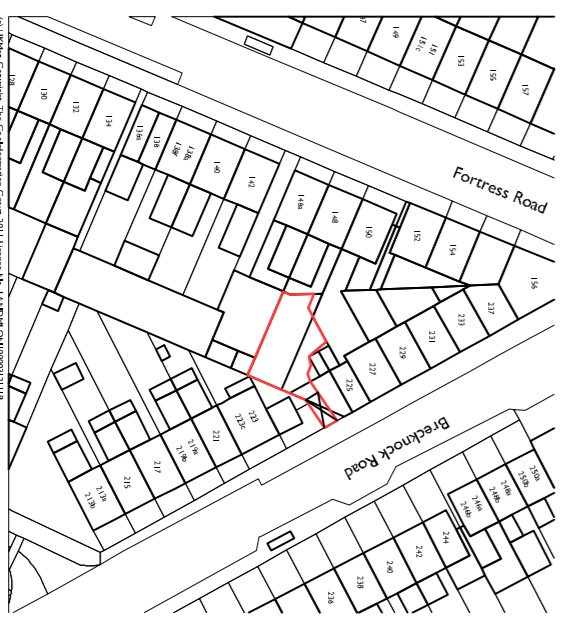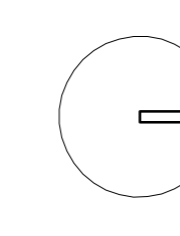


**+SP** Site plan - scale 1:1250 @ A1

Scale in Metres

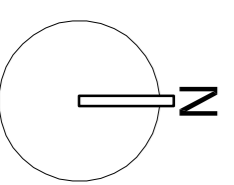

### APPLICATION FOR DETAILED PLANNING FOR CONSENT

REVISION

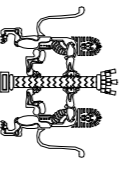

**Liam Russell Architects**

architecture and development

The Studio, 1 Royal Black Horse, Apsley Park, Richmond by the River, West Sussex, BN4 3RT, UK  
+44 (0)1293 400000  
Liam Russell Architects Ltd registered in England and Wales 04729348

CHECKED	LEA
JOB	BRECKNOCK ROAD, LONDON, N19 3AA
DRAWN	KRB
CLIENT	

DATE 07/13

SCALE 1:500/001:250 @ A1 / 1:100/000:250 @ A3

REVISION

DRAWING EXISTING FLOOR PLAN






NUMBER 001\_28440

DO NOT SCALE FROM THIS DRAWING. THIS DRAWING IS COPYRIGHT ©

Only figured dimensions are to be used. All dimensions to be checked on site.


Please note: Refer to 'type' of drawing below: planning drawings should only be treated as such.

Notes

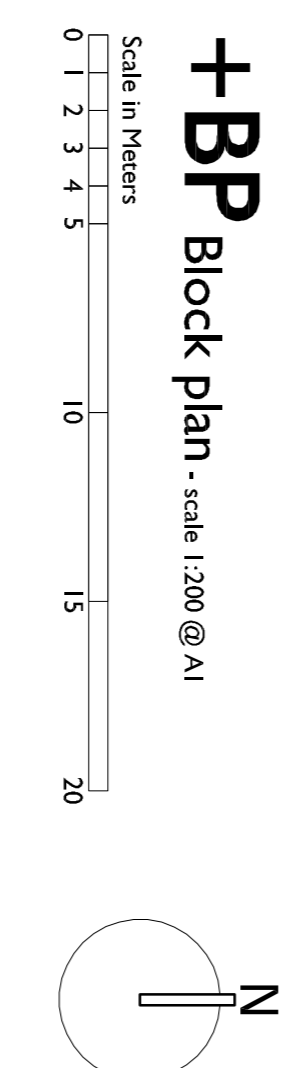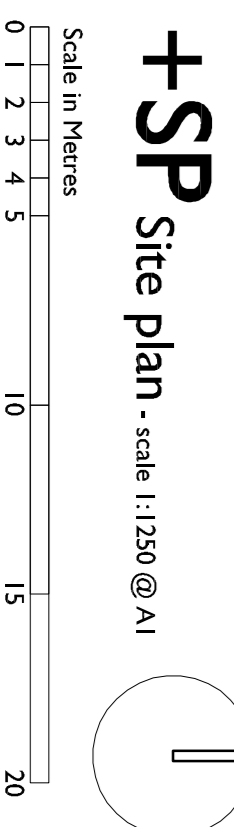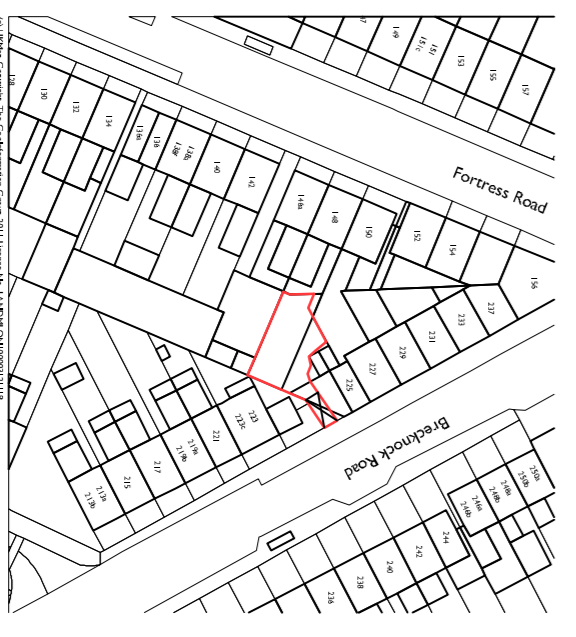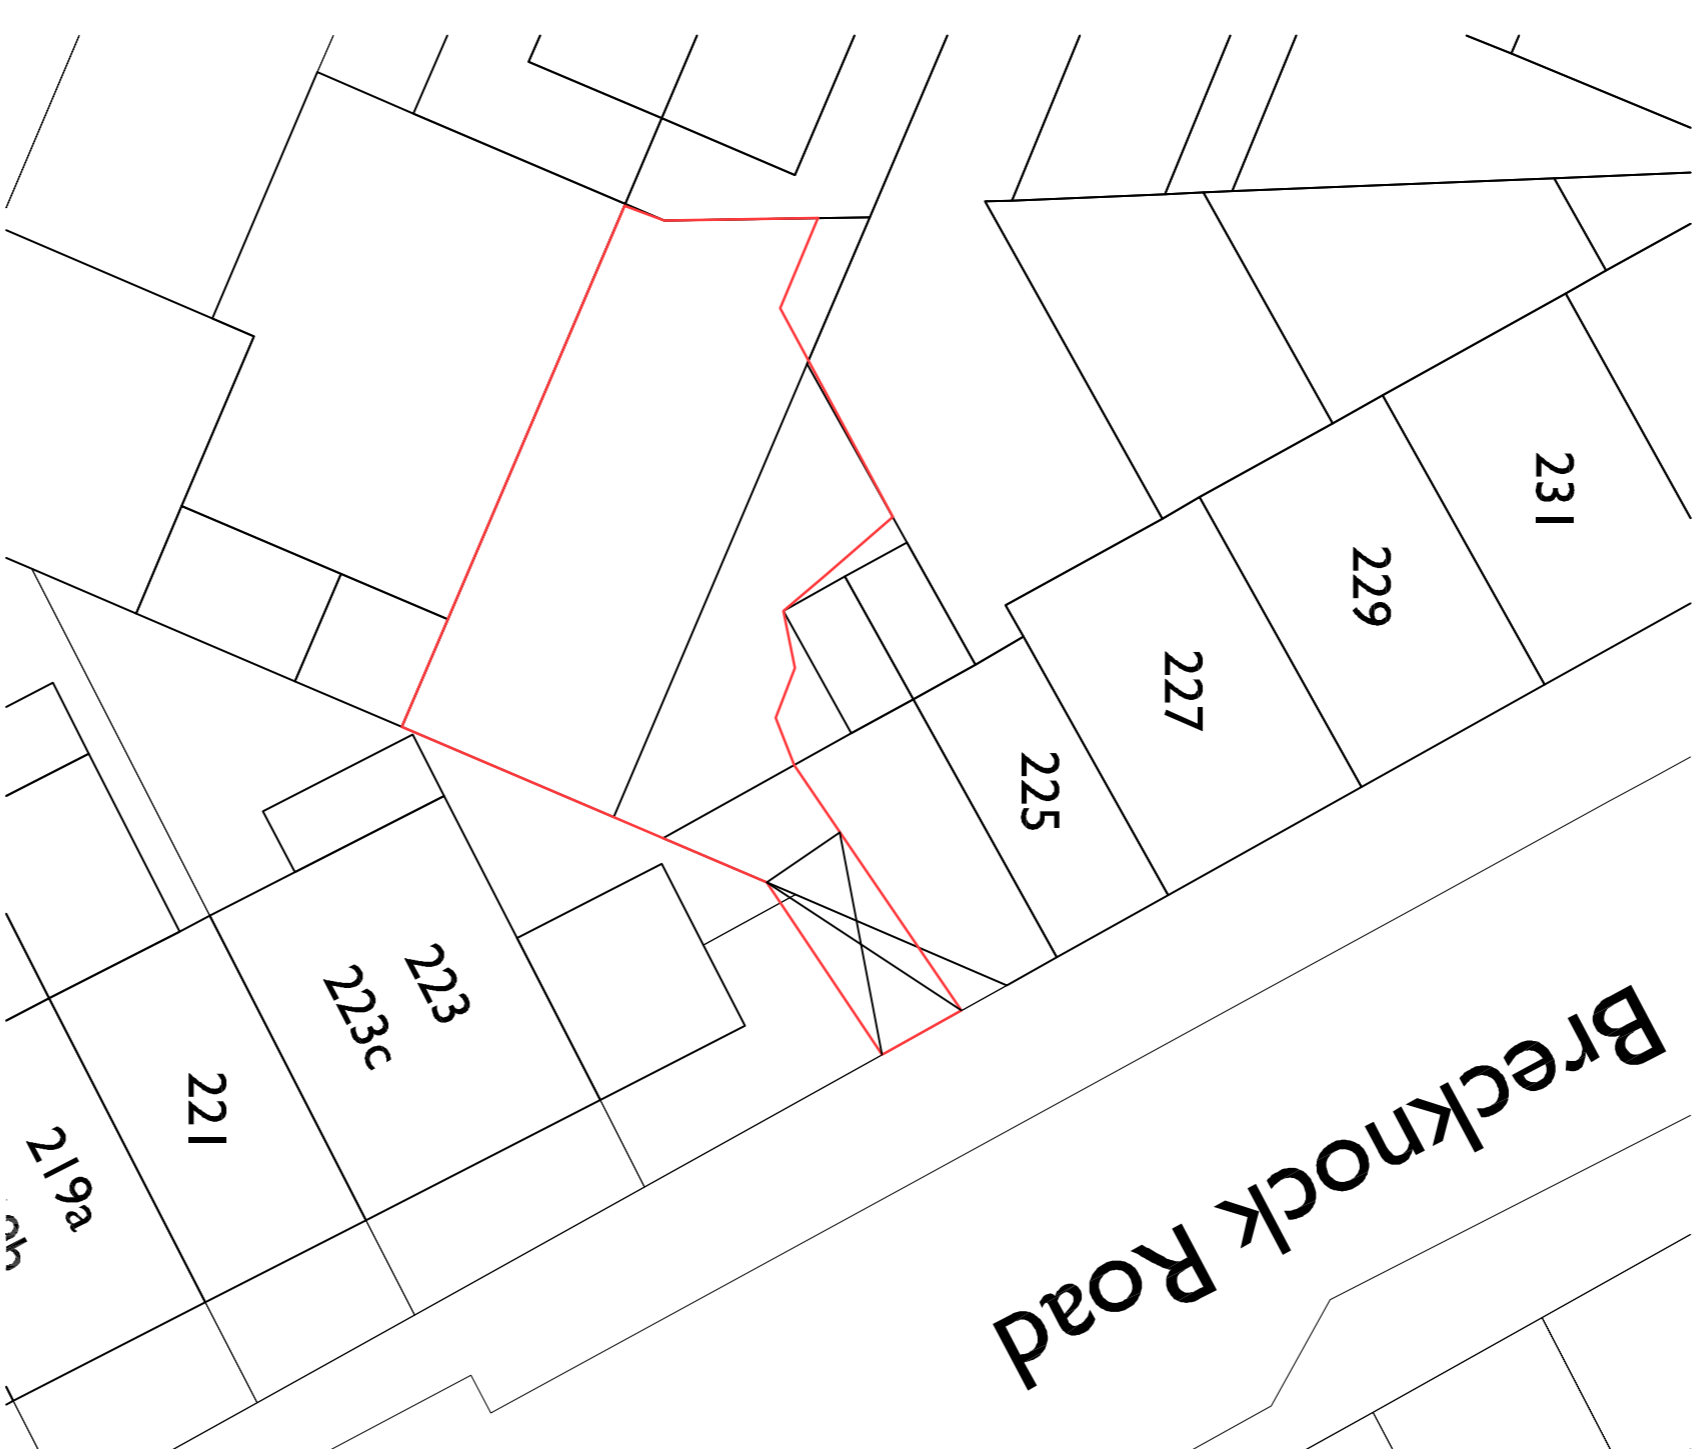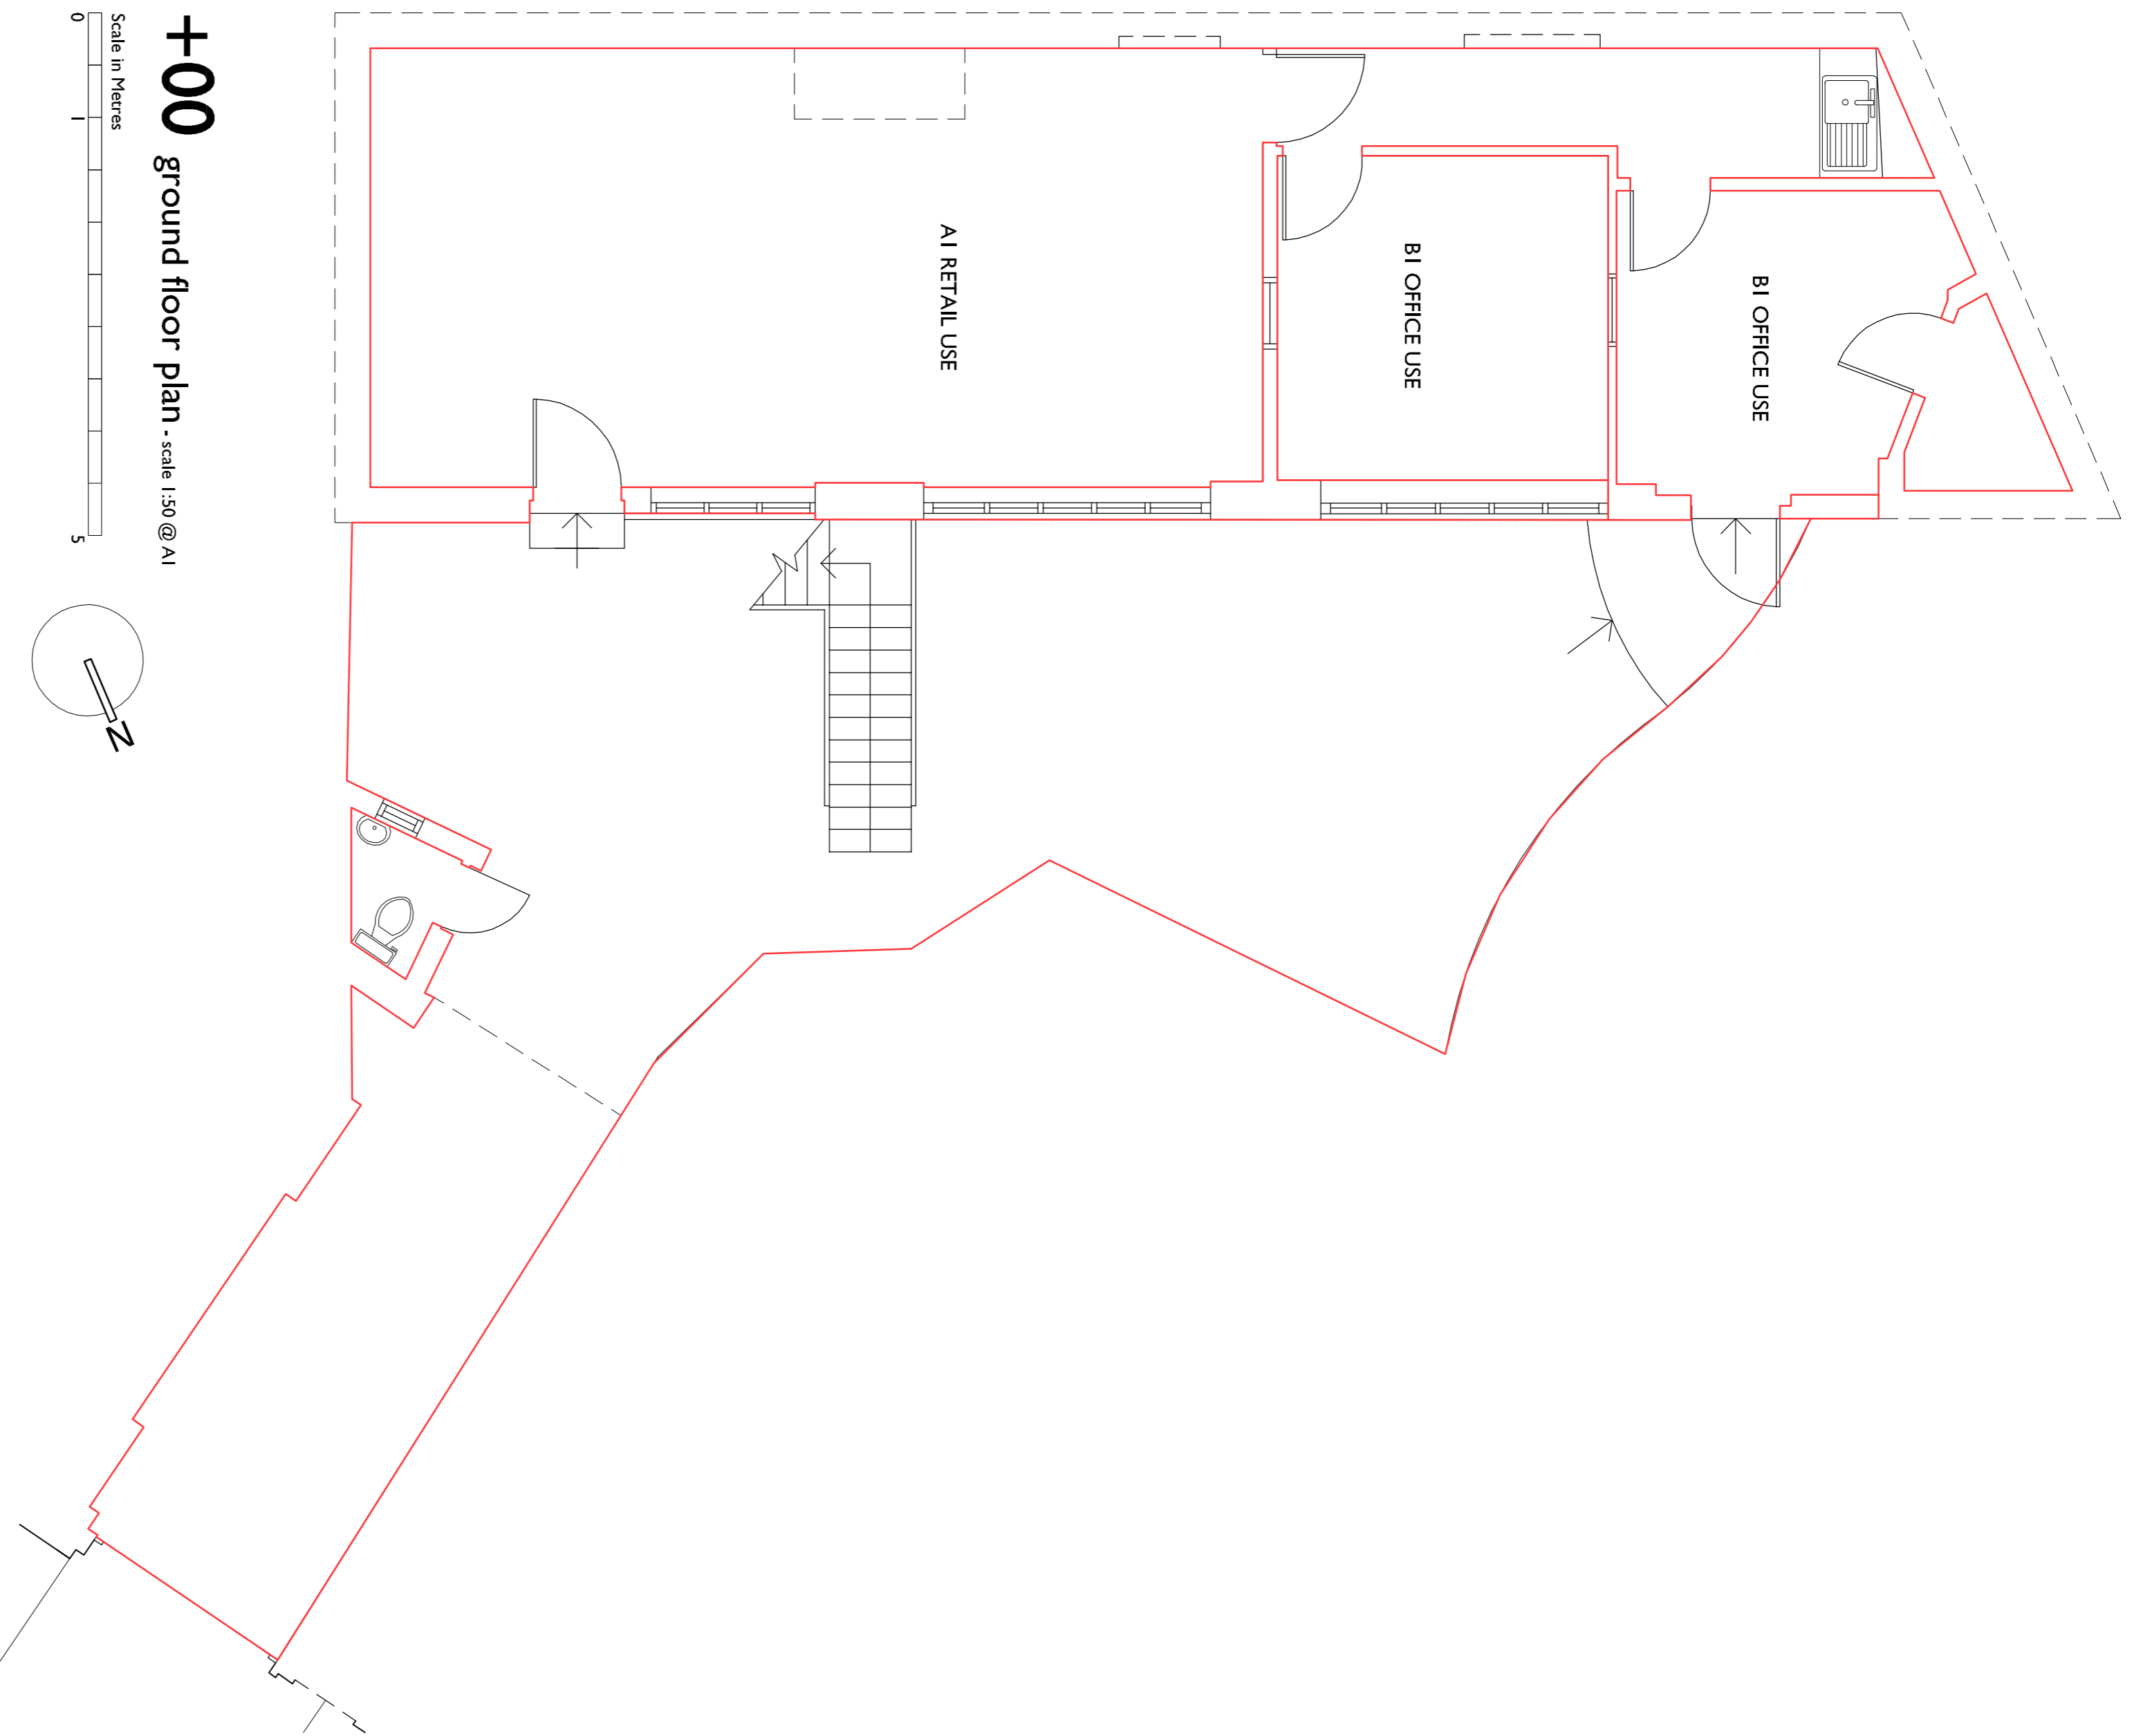

## APPLICATION FOR DETAILED PLANNING FOR CONSENT

REVISION

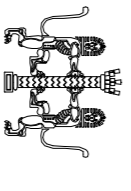

**Liam Russell Architects**

architecture and development


The Studio, 1 Royal Brecknock Place, Abingdon, Oxon OX14 3ET, UK  
Tel: 01235 832222  
Liam Russell Architects Ltd registered in England and Wales 04729348

JOB	
CHECKED	LEA
BRECKNOCK ROAD, LONDON, N19 3AA	
DRAWN	KRB
CLIENT	
DATE	07/13
SCALE	
DRAWING	1:50/200/1:250 @ A1 1:100/400/2500 @ A3
PROPOSED FLOOR PLAN	REVISION
NUMBER	0412PM001

DO NOT SCALE FROM THIS DRAWING. THIS DRAWING IS COPYRIGHT ©




**+EL** Existing and proposed elevation - scale 1:50 @ A1

 

## APPLICATION FOR DETAILED PLANNING CONSENT

REVISION

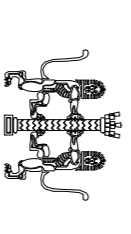

**Liam Russell Architects**  
architecture and development


The Studio, 1 Royal Dock Way, Liverpool, Merseyside, (Merseyside, L69 3HT), UK  
+44 (0)151 236 2200  
Liam Russell Architects Ltd registered in England and Wales 07279338

JOB	CHECKED
BRECKNOCK ROAD, LONDON, LONDON, N19 3AA	LEA DRAWN KRB

CLIENT	DATE
	0713

SCALE
1:50 @ A1 1:100 @ A3


DRAWING	REVISION
EXISTING AND PROPOSED ELEVATION (NO CHANGE)	NUMBER 061294002

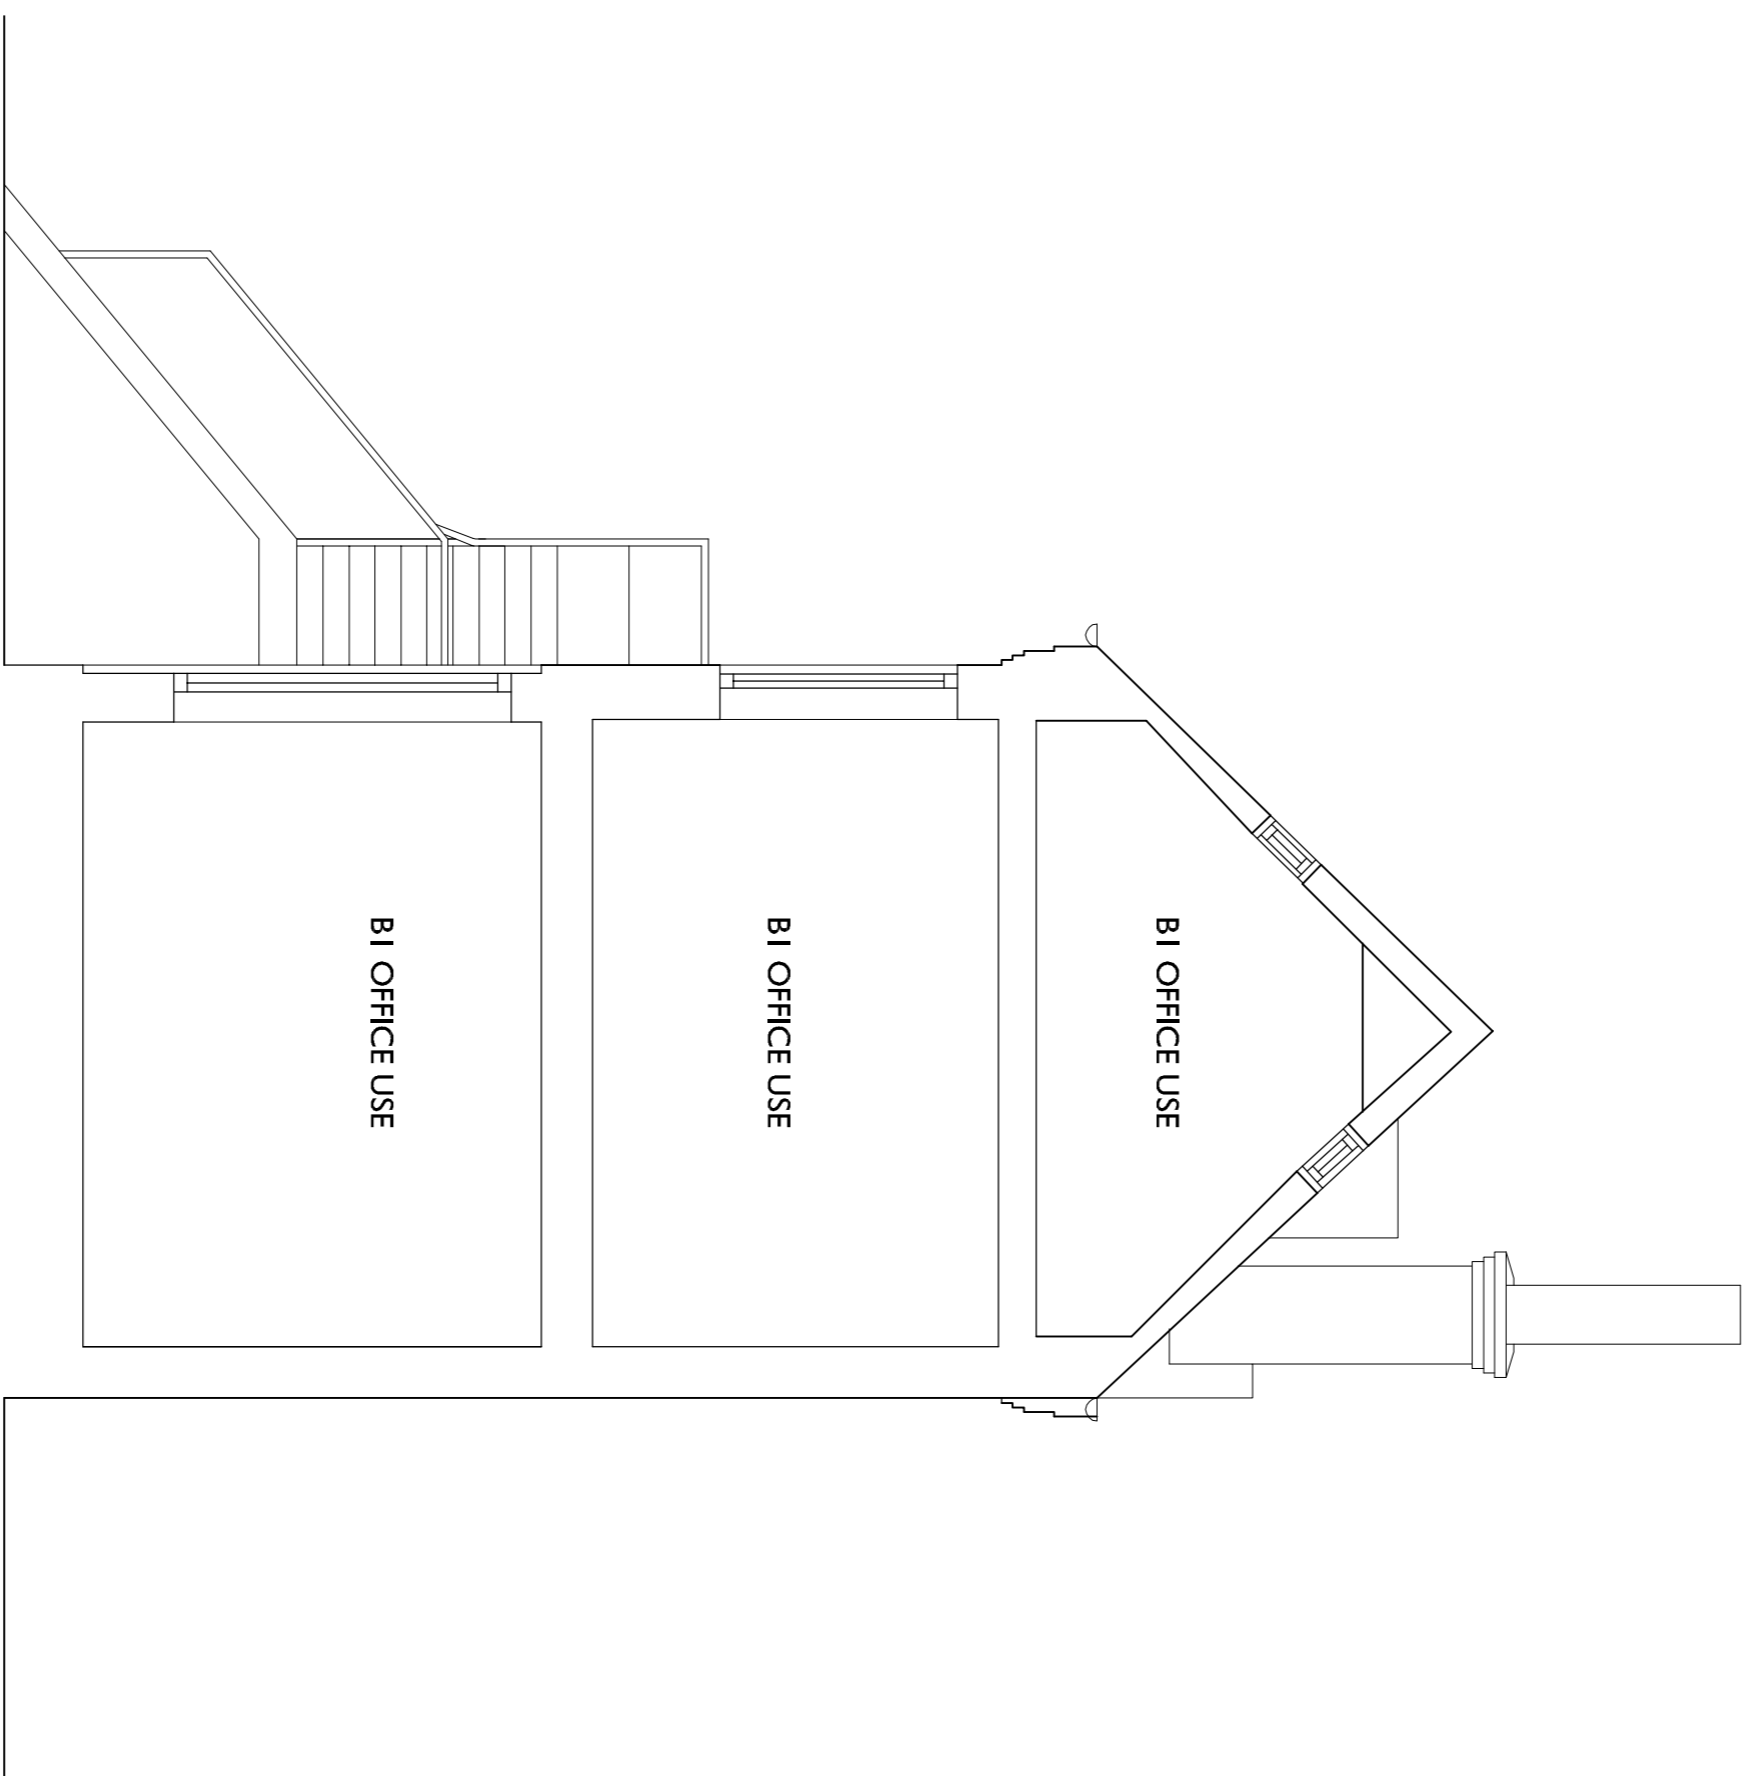

**+SX** Existing section - scale 1:50 @ A1

APPLICATION FOR DETAILED  
PLANNING CONSENT

REVISION

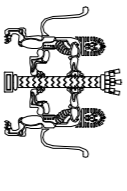

**Liam Russell Architects**

architecture and development

The Studio, 1 Royal Dock Way, Abingdon, Oxon OX14 3ET, UK  
+44 (0)1235 836100  
+44 (0)1235 836101  
Liam.Russell@lra.co.uk

Liam Russell Architects Ltd registered in England and Wales 07279324

JOB	CHECKED
BRECKNOCK ROAD, LONDON, LONDON, N19 3AA	LEA
	DRAWN KRB

CLIENT	DATE
	0713

SCALE
1:50 @ A1 1:100 @ A3


DRAWING	REVISION
EXISTING SECTION	

NUMBER
061294003

Only figured dimensions are to be used. All dimensions to be checked on site.

Please note: Refer to 'type' of drawing below: planning drawings should only be treated as such.


Notes

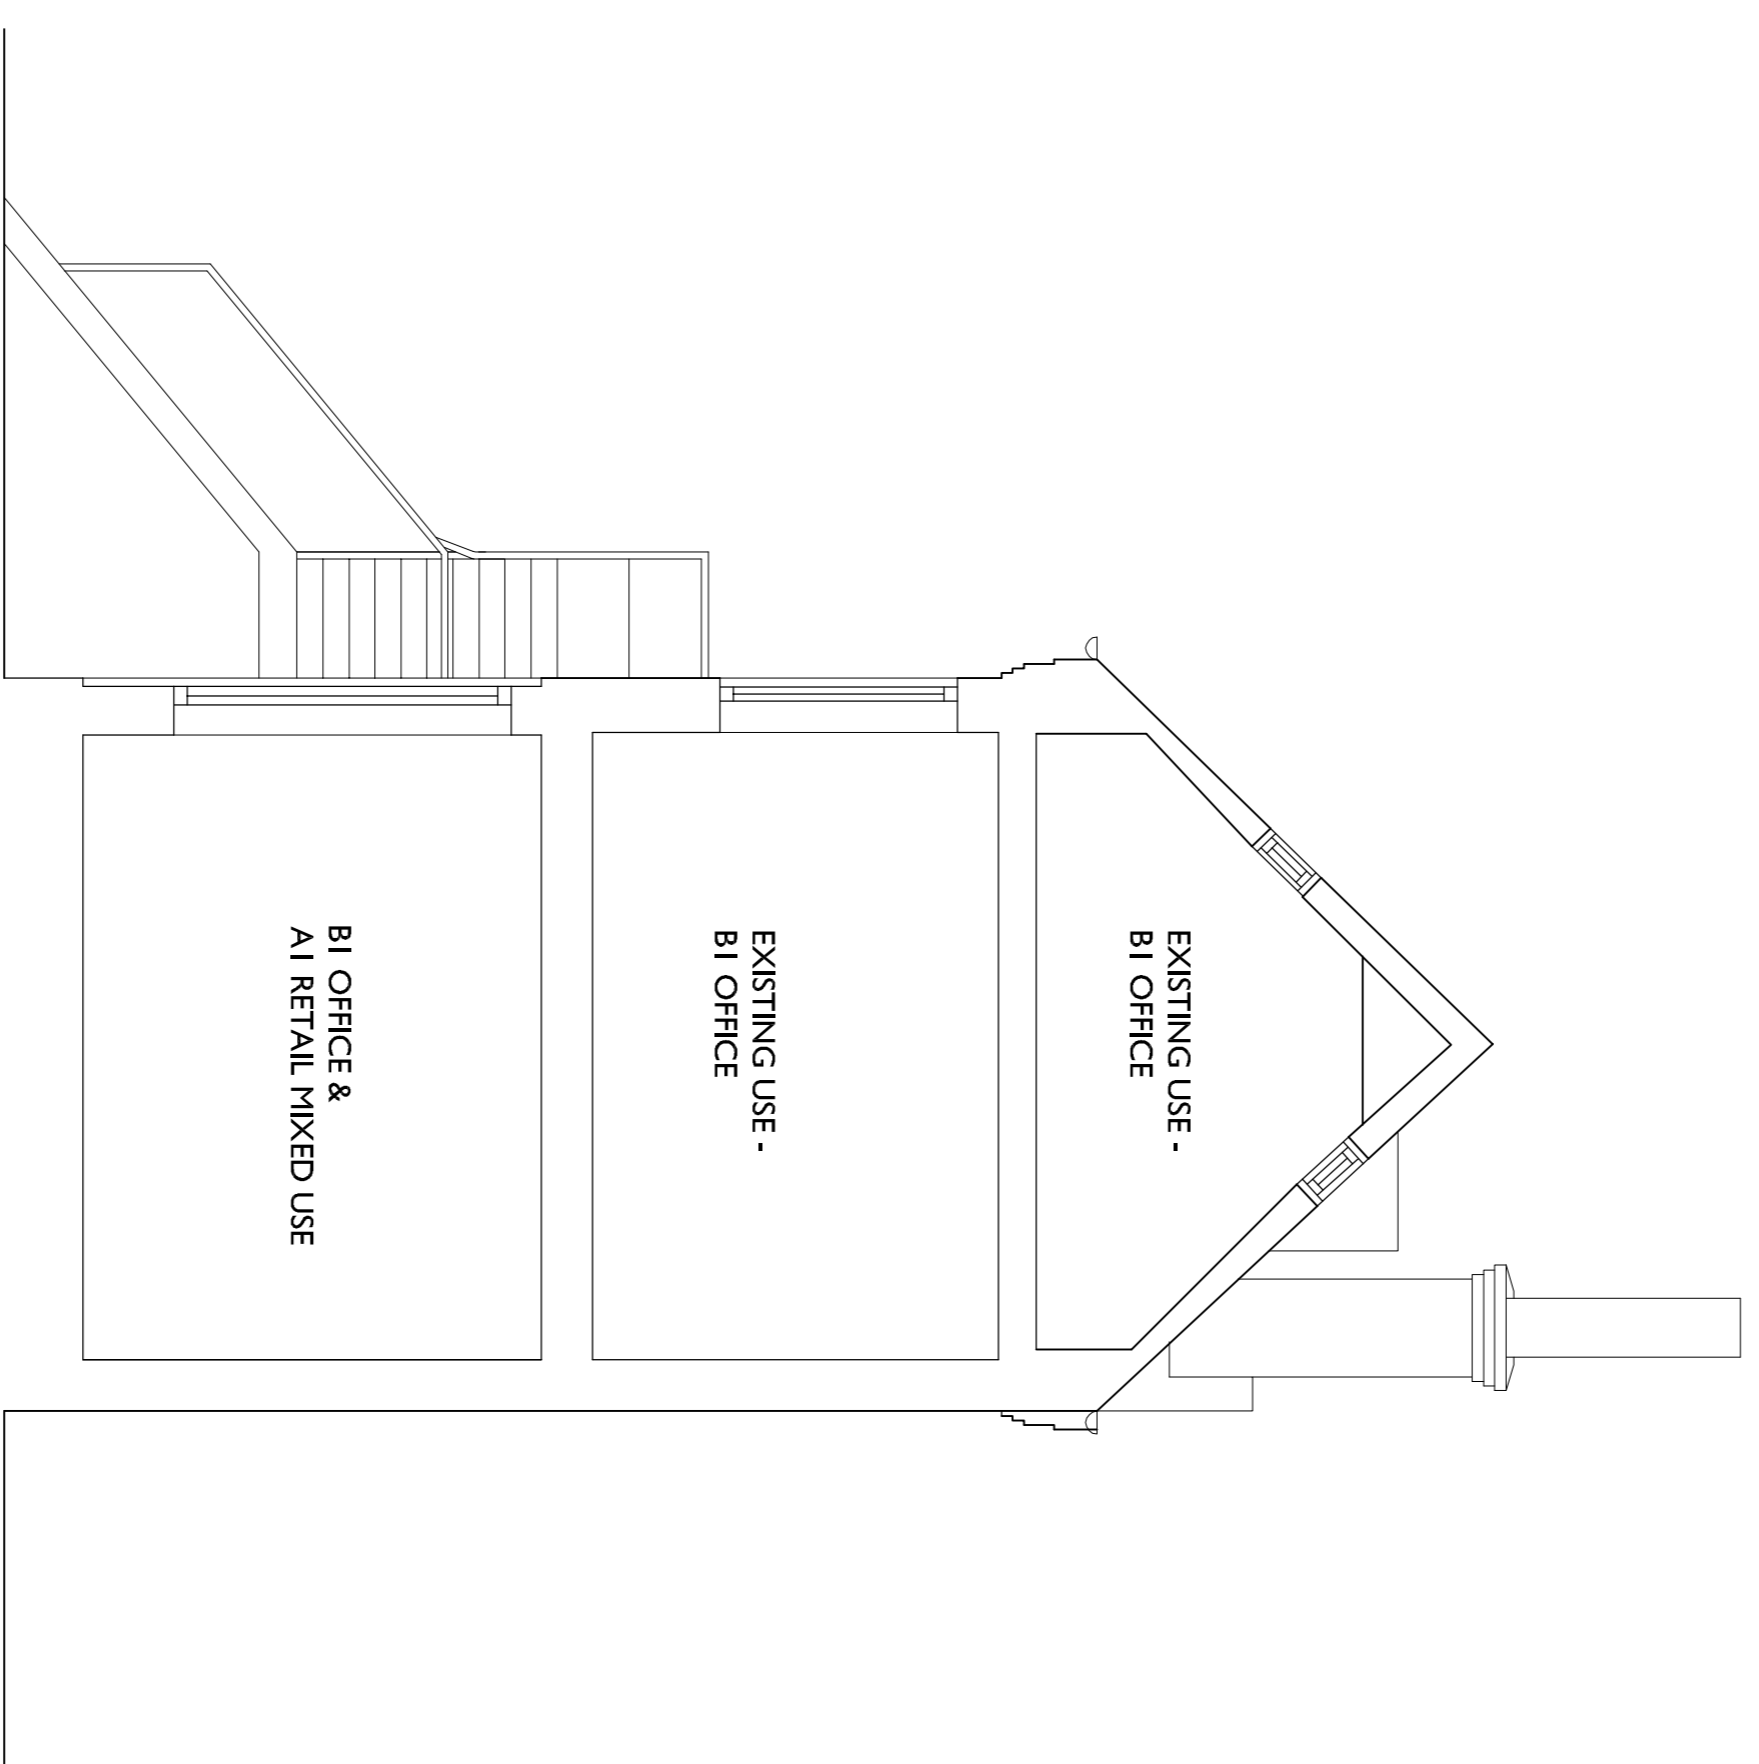

**+SX** Proposed section -- scale 1:50 @ A1

APPLICATION FOR DETAILED  
PLANNING CONSENT

REVISION

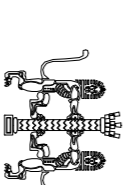

**Liam Russell Architects**

architecture and development

The Studio, 1 Royal Dock Way, Liverpool, Merseyside, L3 5YF, UK  
+44 (0)151 236 2222  
Liam Russell Architects Ltd registered in England and Wales 04759348

JOB	CHECKED
BRECKNOCK ROAD, LONDON, LONDON, N19 3AA	LEA
CLIENT	DRAWN KRB
DATE	0713
SCALE	1:50 @ A1 1:100 @ A3
DRAWING	REVISION
PROPOSED SECTION	NUMBER
	061294005