




No.	Revision	Date
-----	----------	------

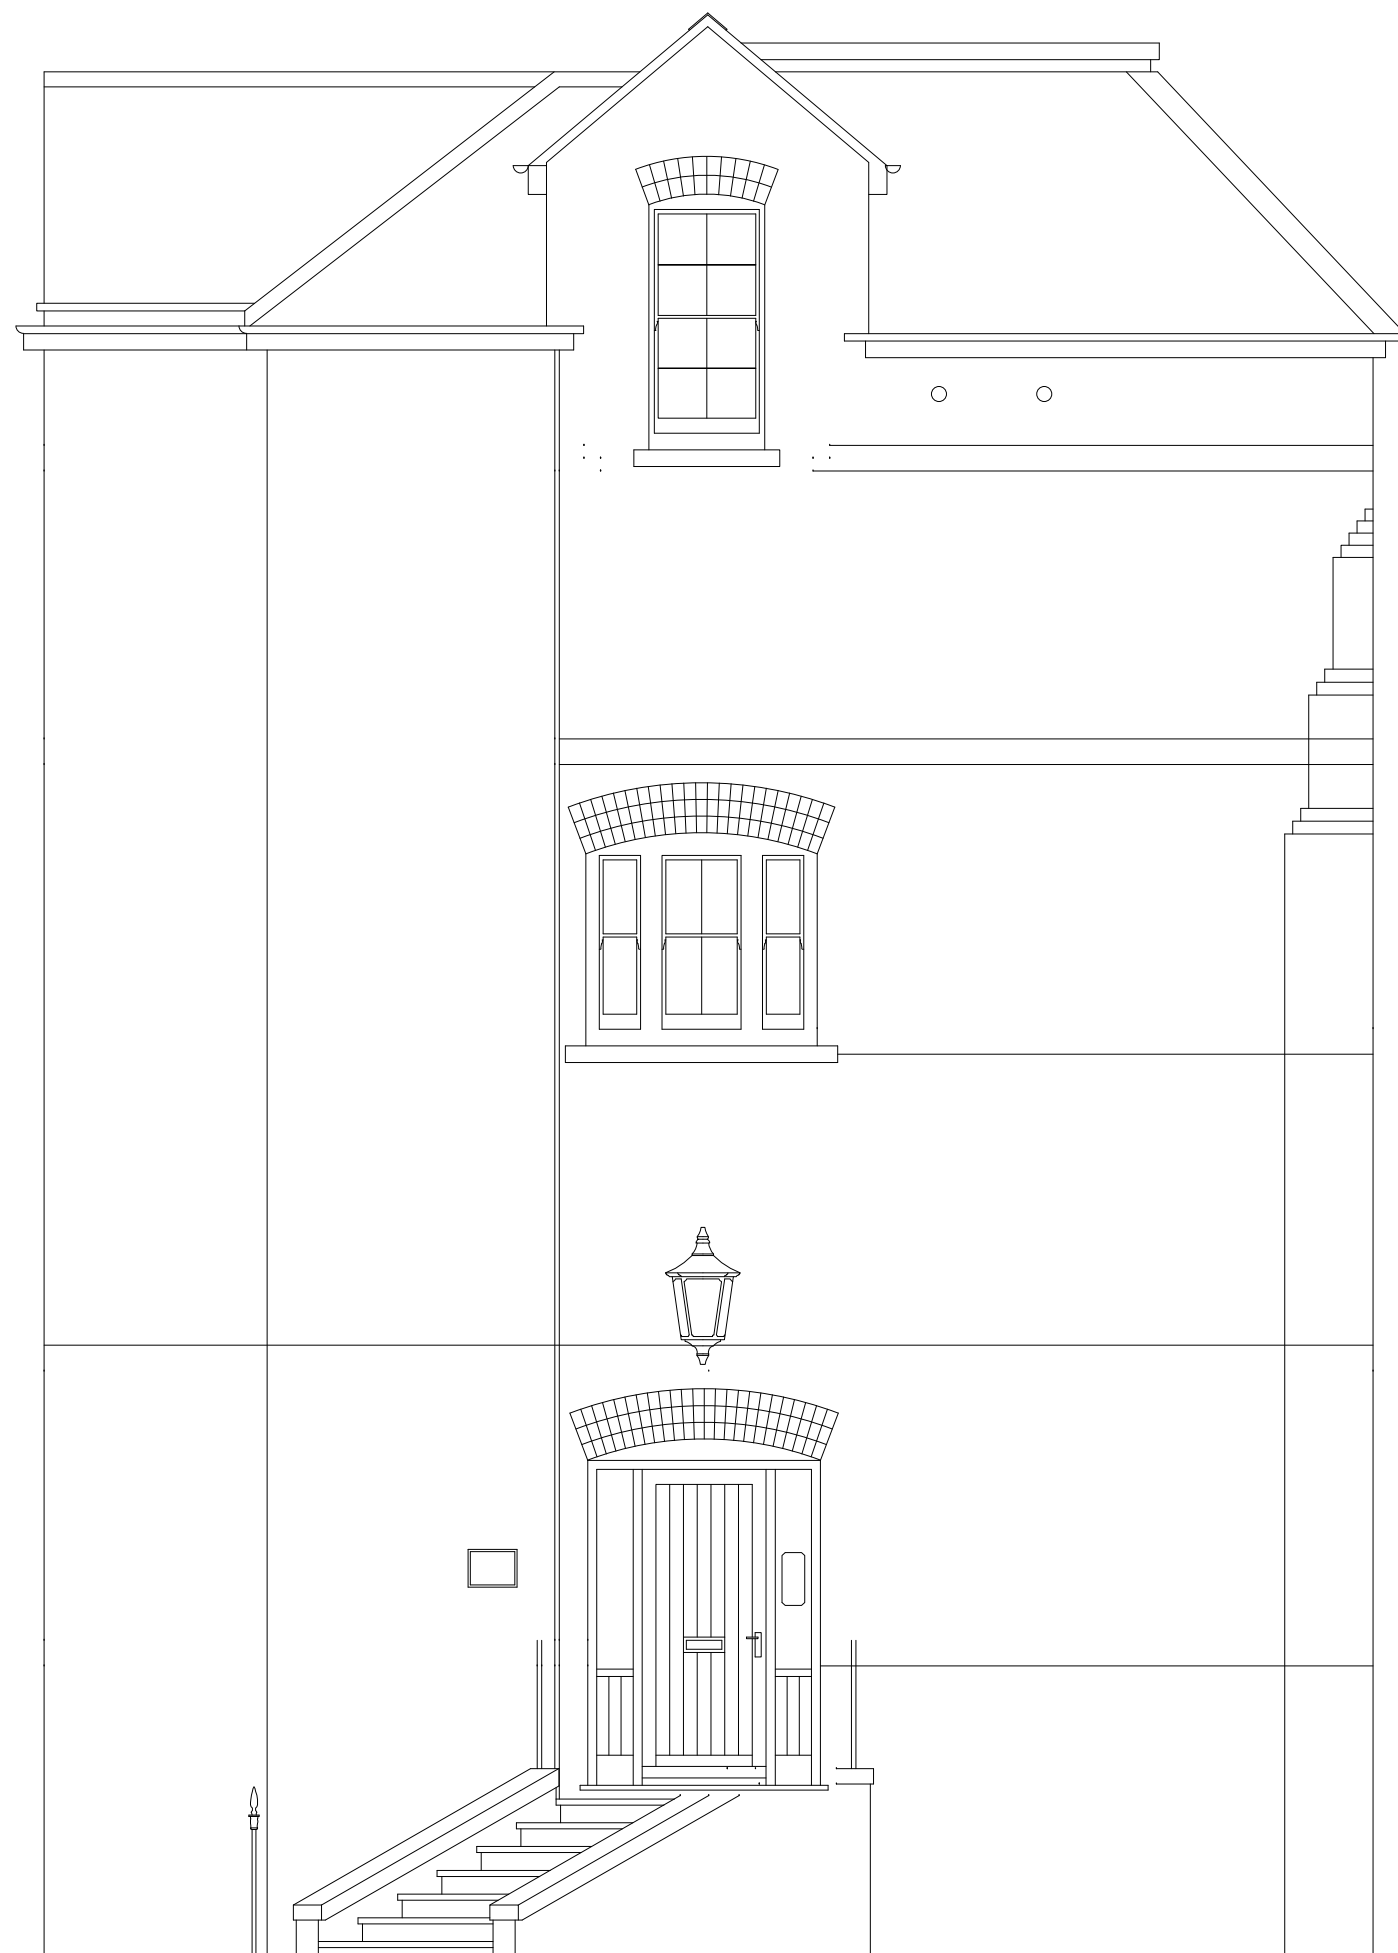

01 EXISTING ROTUNDA BUILDING FRONT ELEVATION
305 1/50

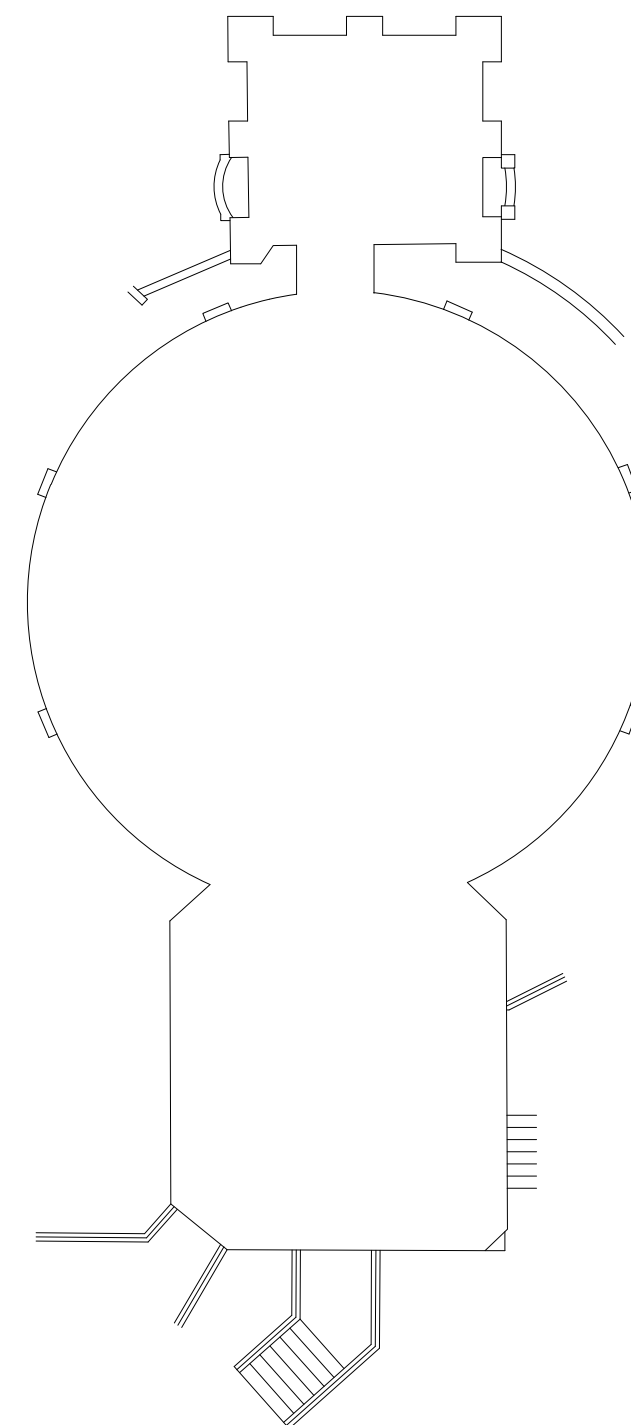

02 EXISTING ROTUNDA BUILDING PLAN
305 NTS

 

JLAD Project

THE ROTUNDA

JLAD Drawing Title

EXISTING
ROTUNDA BUILDING
FRONT ELEVATION

Scale	Date	Dwn	CC
1/50@A3	02/07/13		

Drawing No.	Rev.
566 - 305	

CAD Ref.
DO NOT SCALE - ALL DIMENSIONS TO BE CHECKED ON SITE - THIS DRAWING IS COPYRIGHT