


No.	Revision	Date
-----	----------	------



01 PROPOSED ROTUNDA BUILDING FRONT ELEVATION  
306 1/50

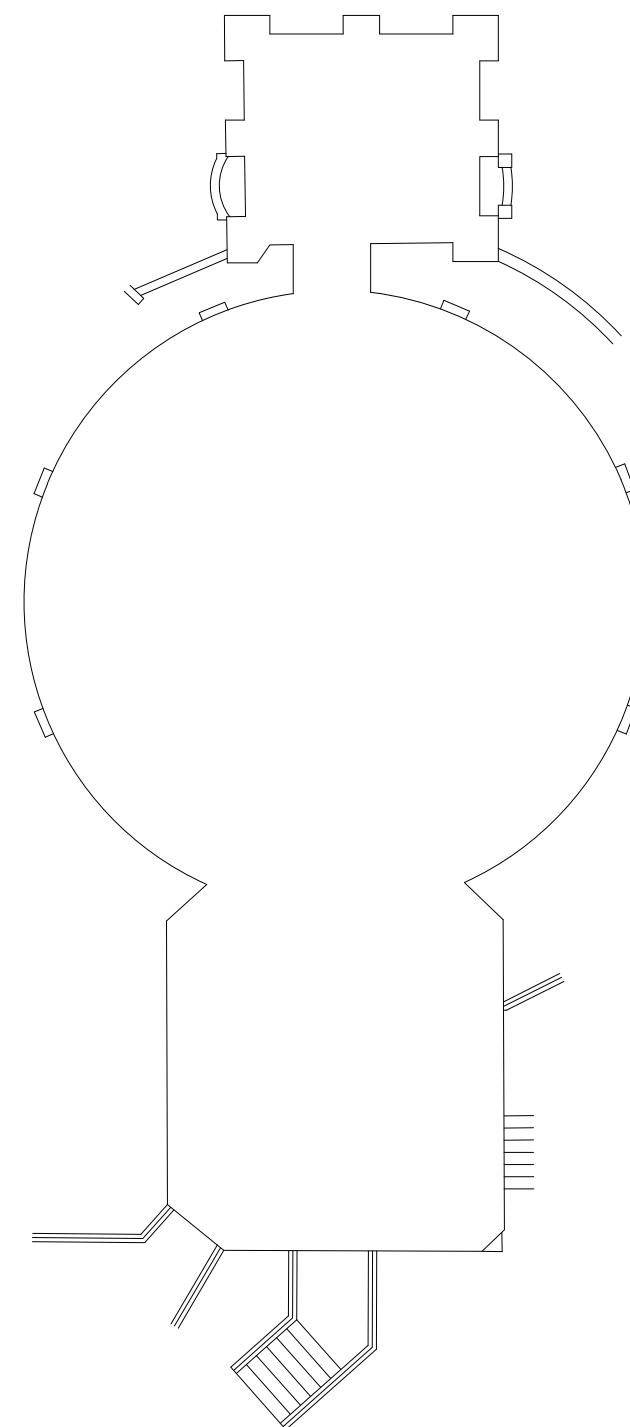

02 EXISTING ROTUNDA BUILDING PLAN  
306 NTS

SCALE 1:1

JLAD Project

THE ROTUNDA

JLAD Drawing Title

PROPOSED  
ROTUNDA BUILDING  
FRONT ELEVATION

Scale	1/50@A3	Date	02/07/13	Dwn	CC
-------	---------	------	----------	-----	----

Drawing No.	566 - 306	Rev.	
-------------	-----------	------	--

CAD Ref.

DO NOT SCALE - ALL DIMENSIONS TO BE CHECKED ON SITE - THIS DRAWING IS COPYRIGHT