



NOTES

DRAFT

rev	drawn	checked	approved	date	description
1	PS	-	-	0-11	ISSUED FOR INFORMATION
26 CHESTER TERRACE					
CLIENT: N/A					
DRAWING TITLE: EXISTING FIRST FLOOR PLAN					
SFK CONSULTING Unit 24, Basepoint Enterprise Centre, Andersons Road, Southampton, Hampshire. SO14 5FE Tel: 023 8068 2460					
SCALE: 1:50@A1					
13050.03					-

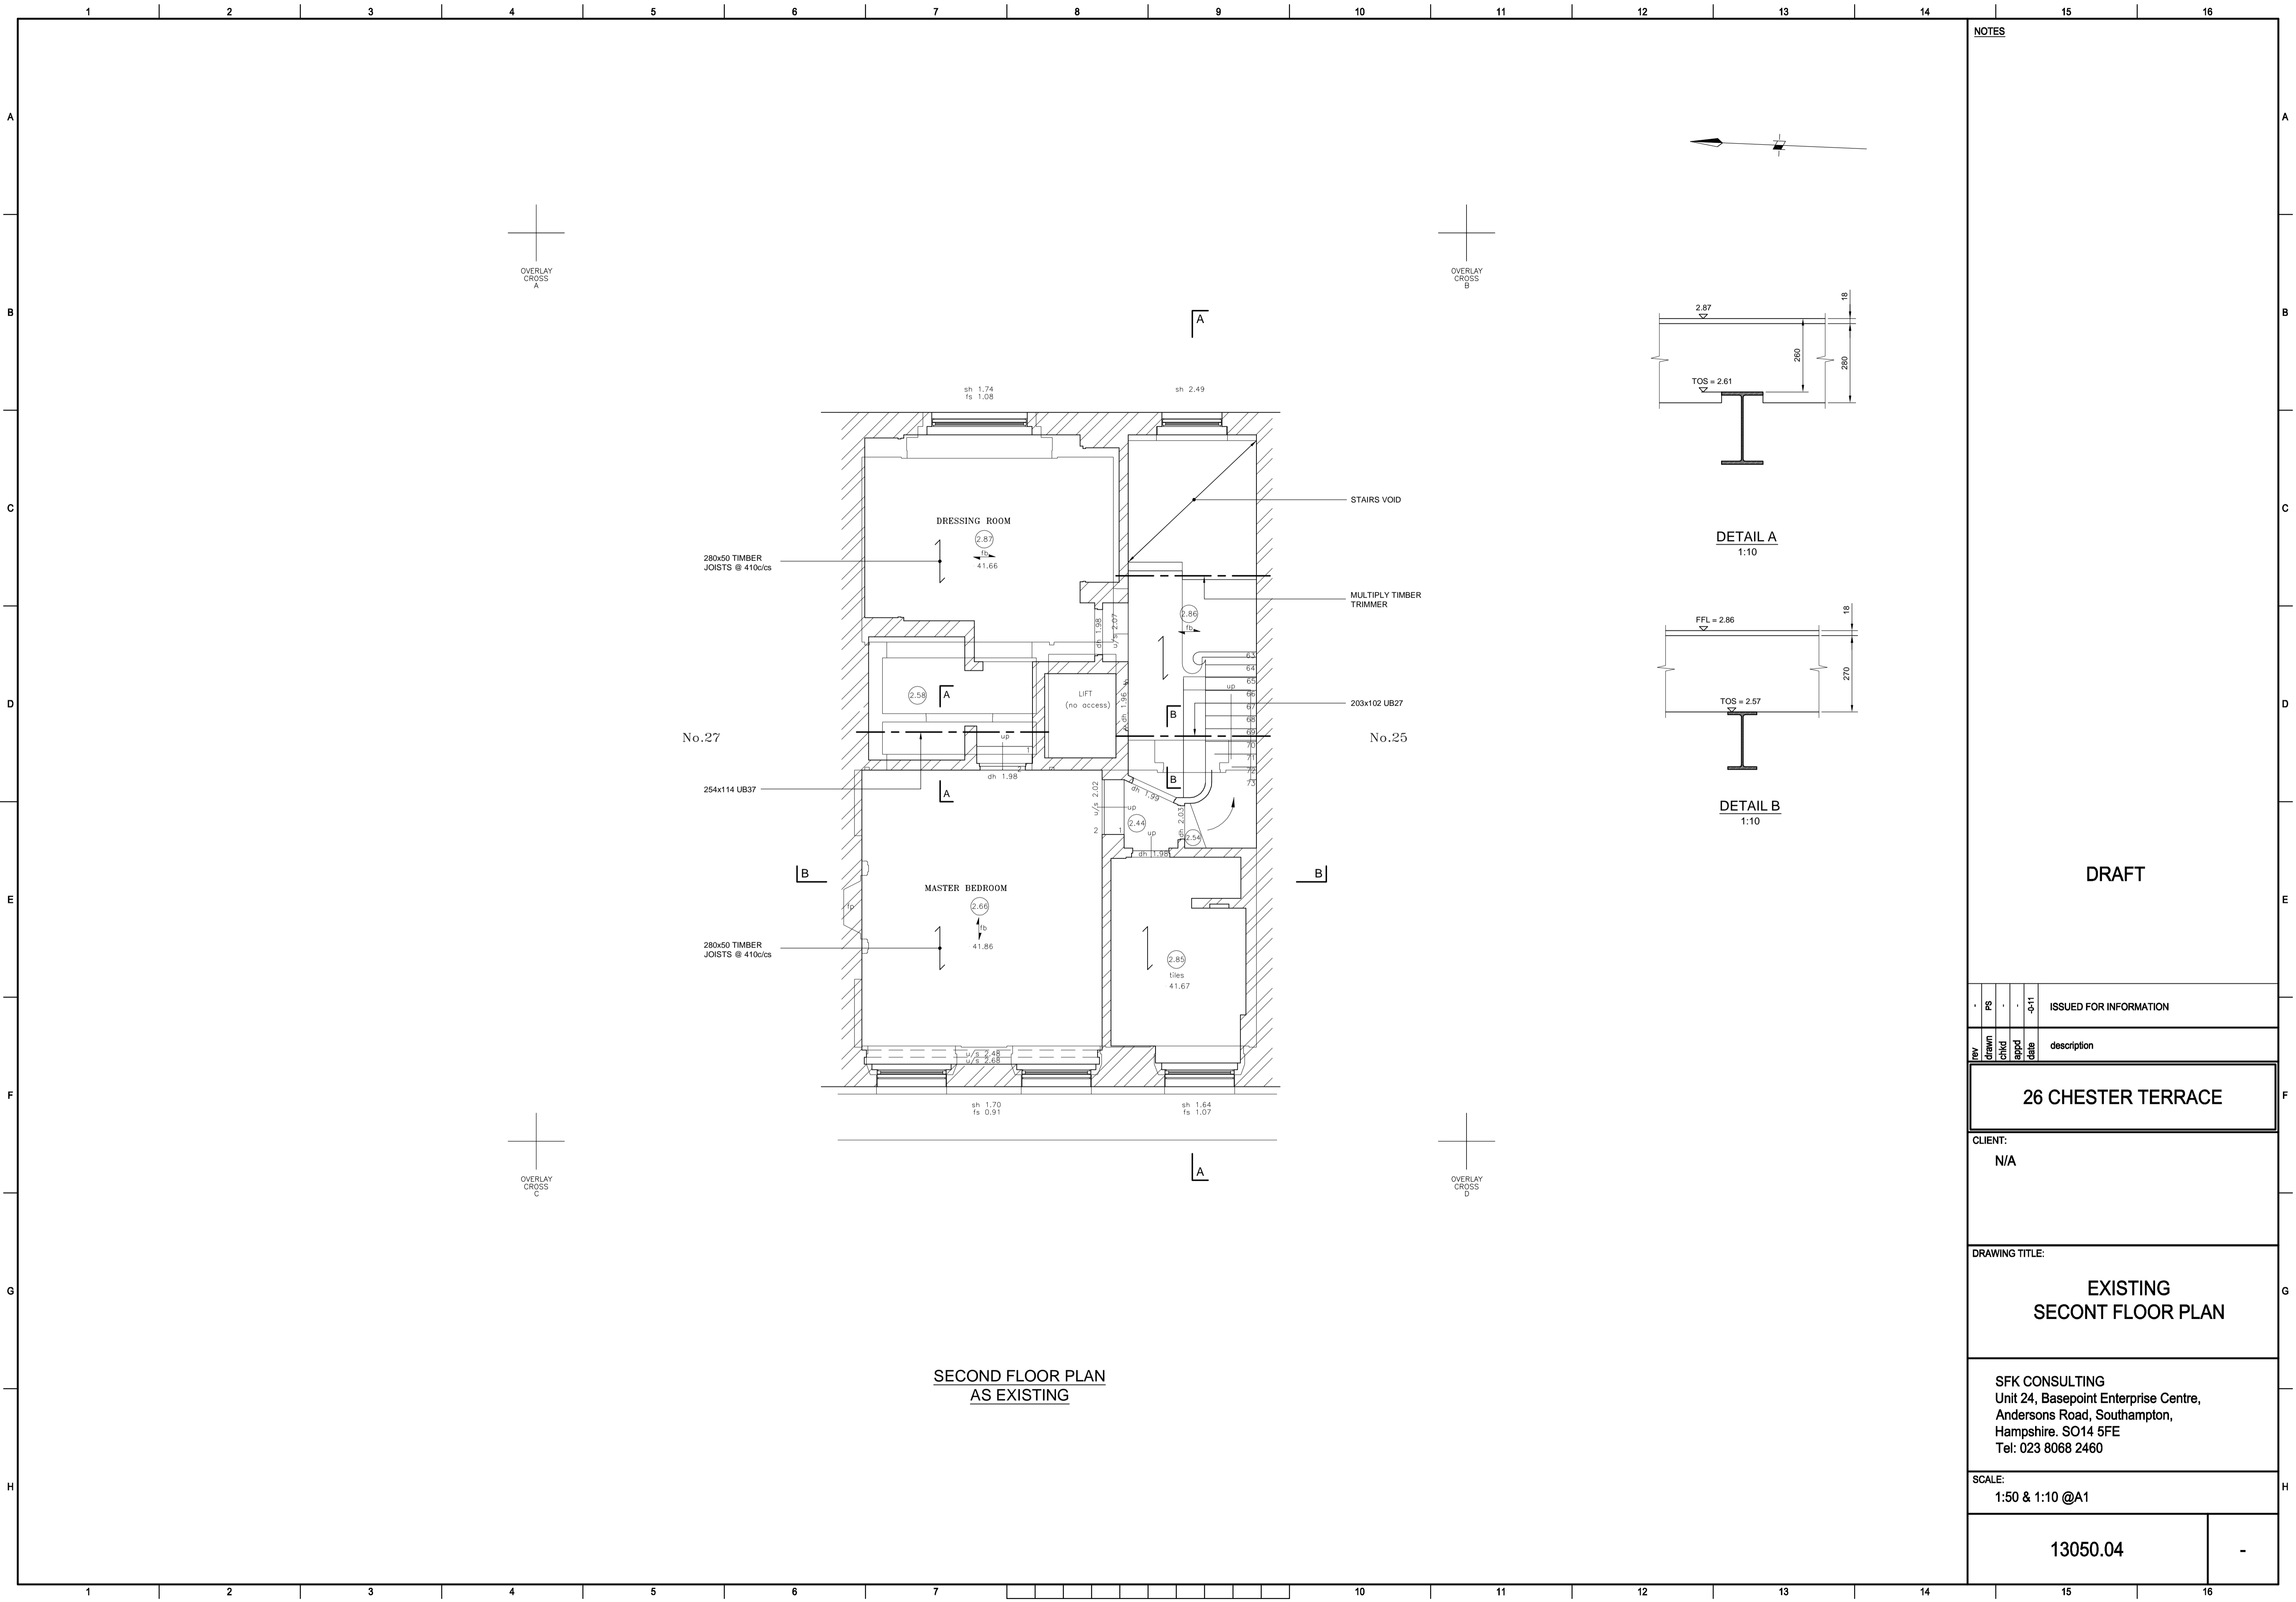


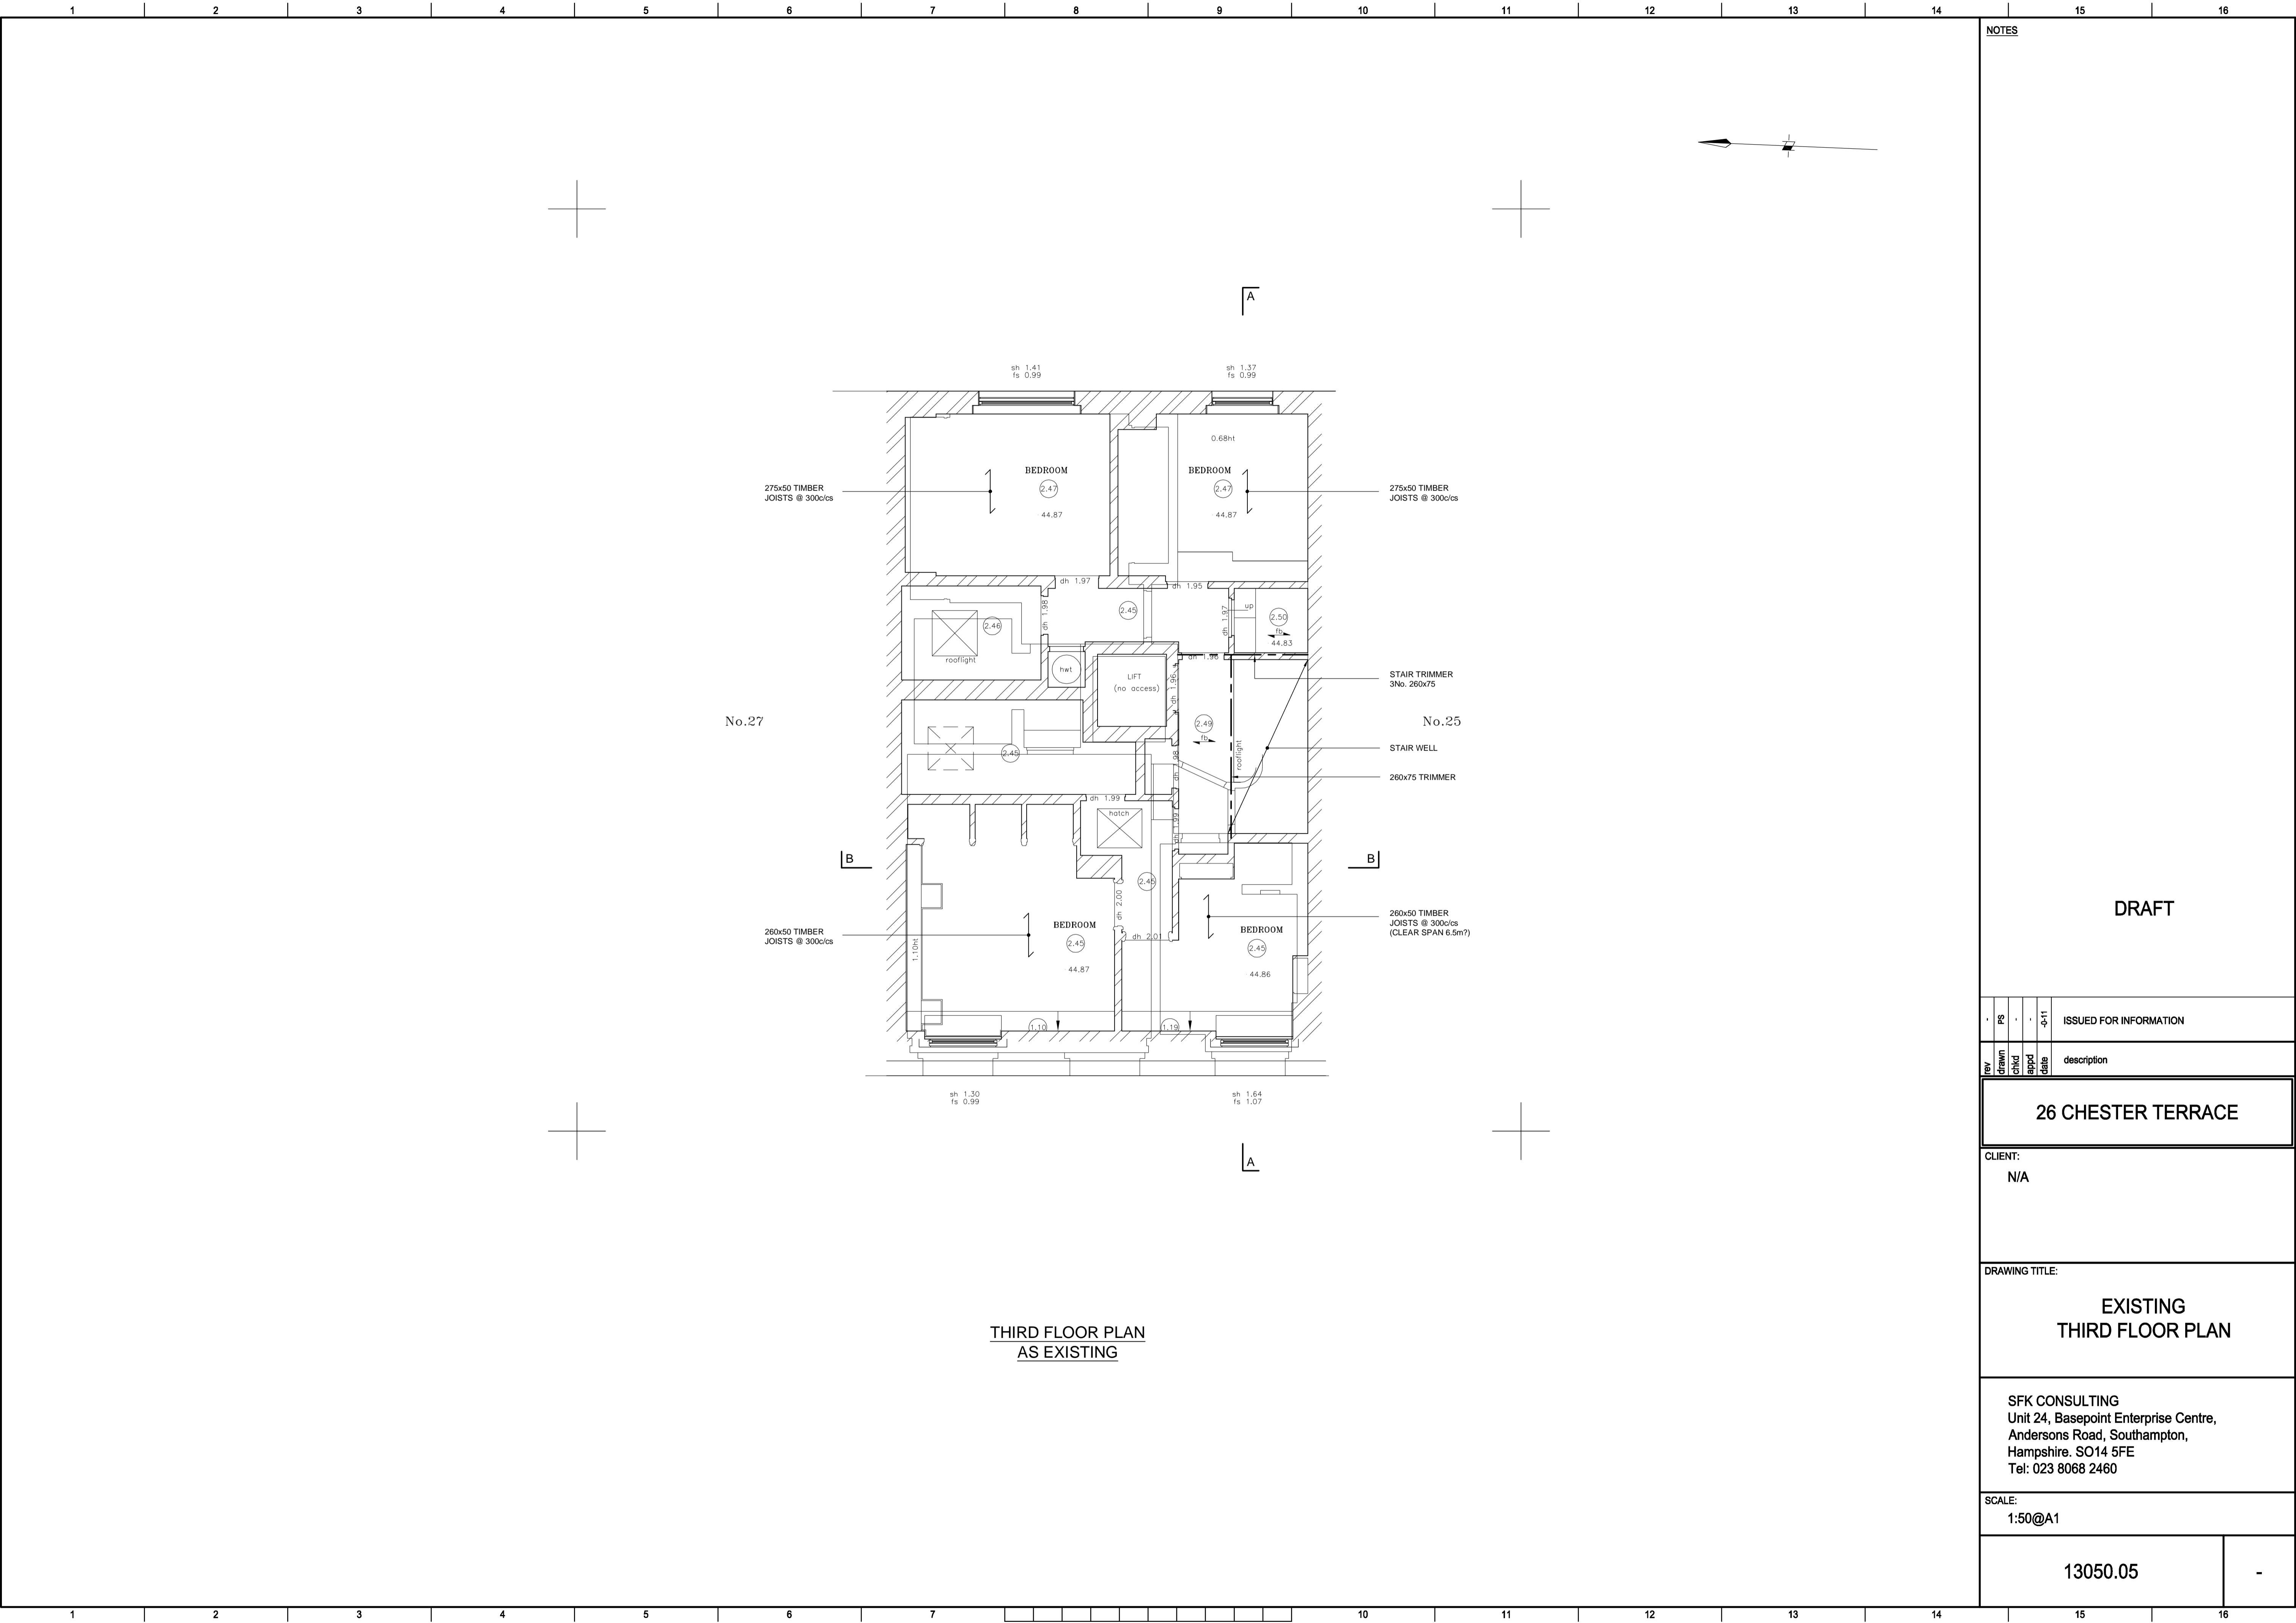

NOTES

DRAFT

PS	-	-	-	-	ISSUED FOR INFORMATION
rev	drawn	chkd	appd	date	description
26 CHESTER TERRACE					
CLIENT: N/A					
DRAWING TITLE:  EXISTING THIRD FLOOR PLAN					
SFK CONSULTING Unit 24, Basepoint Enterprise Centre, Andersons Road, Southampton, Hampshire. SO14 5FE Tel: 023 8068 2460					
SCALE: 1:50@A1					
13050.05					-

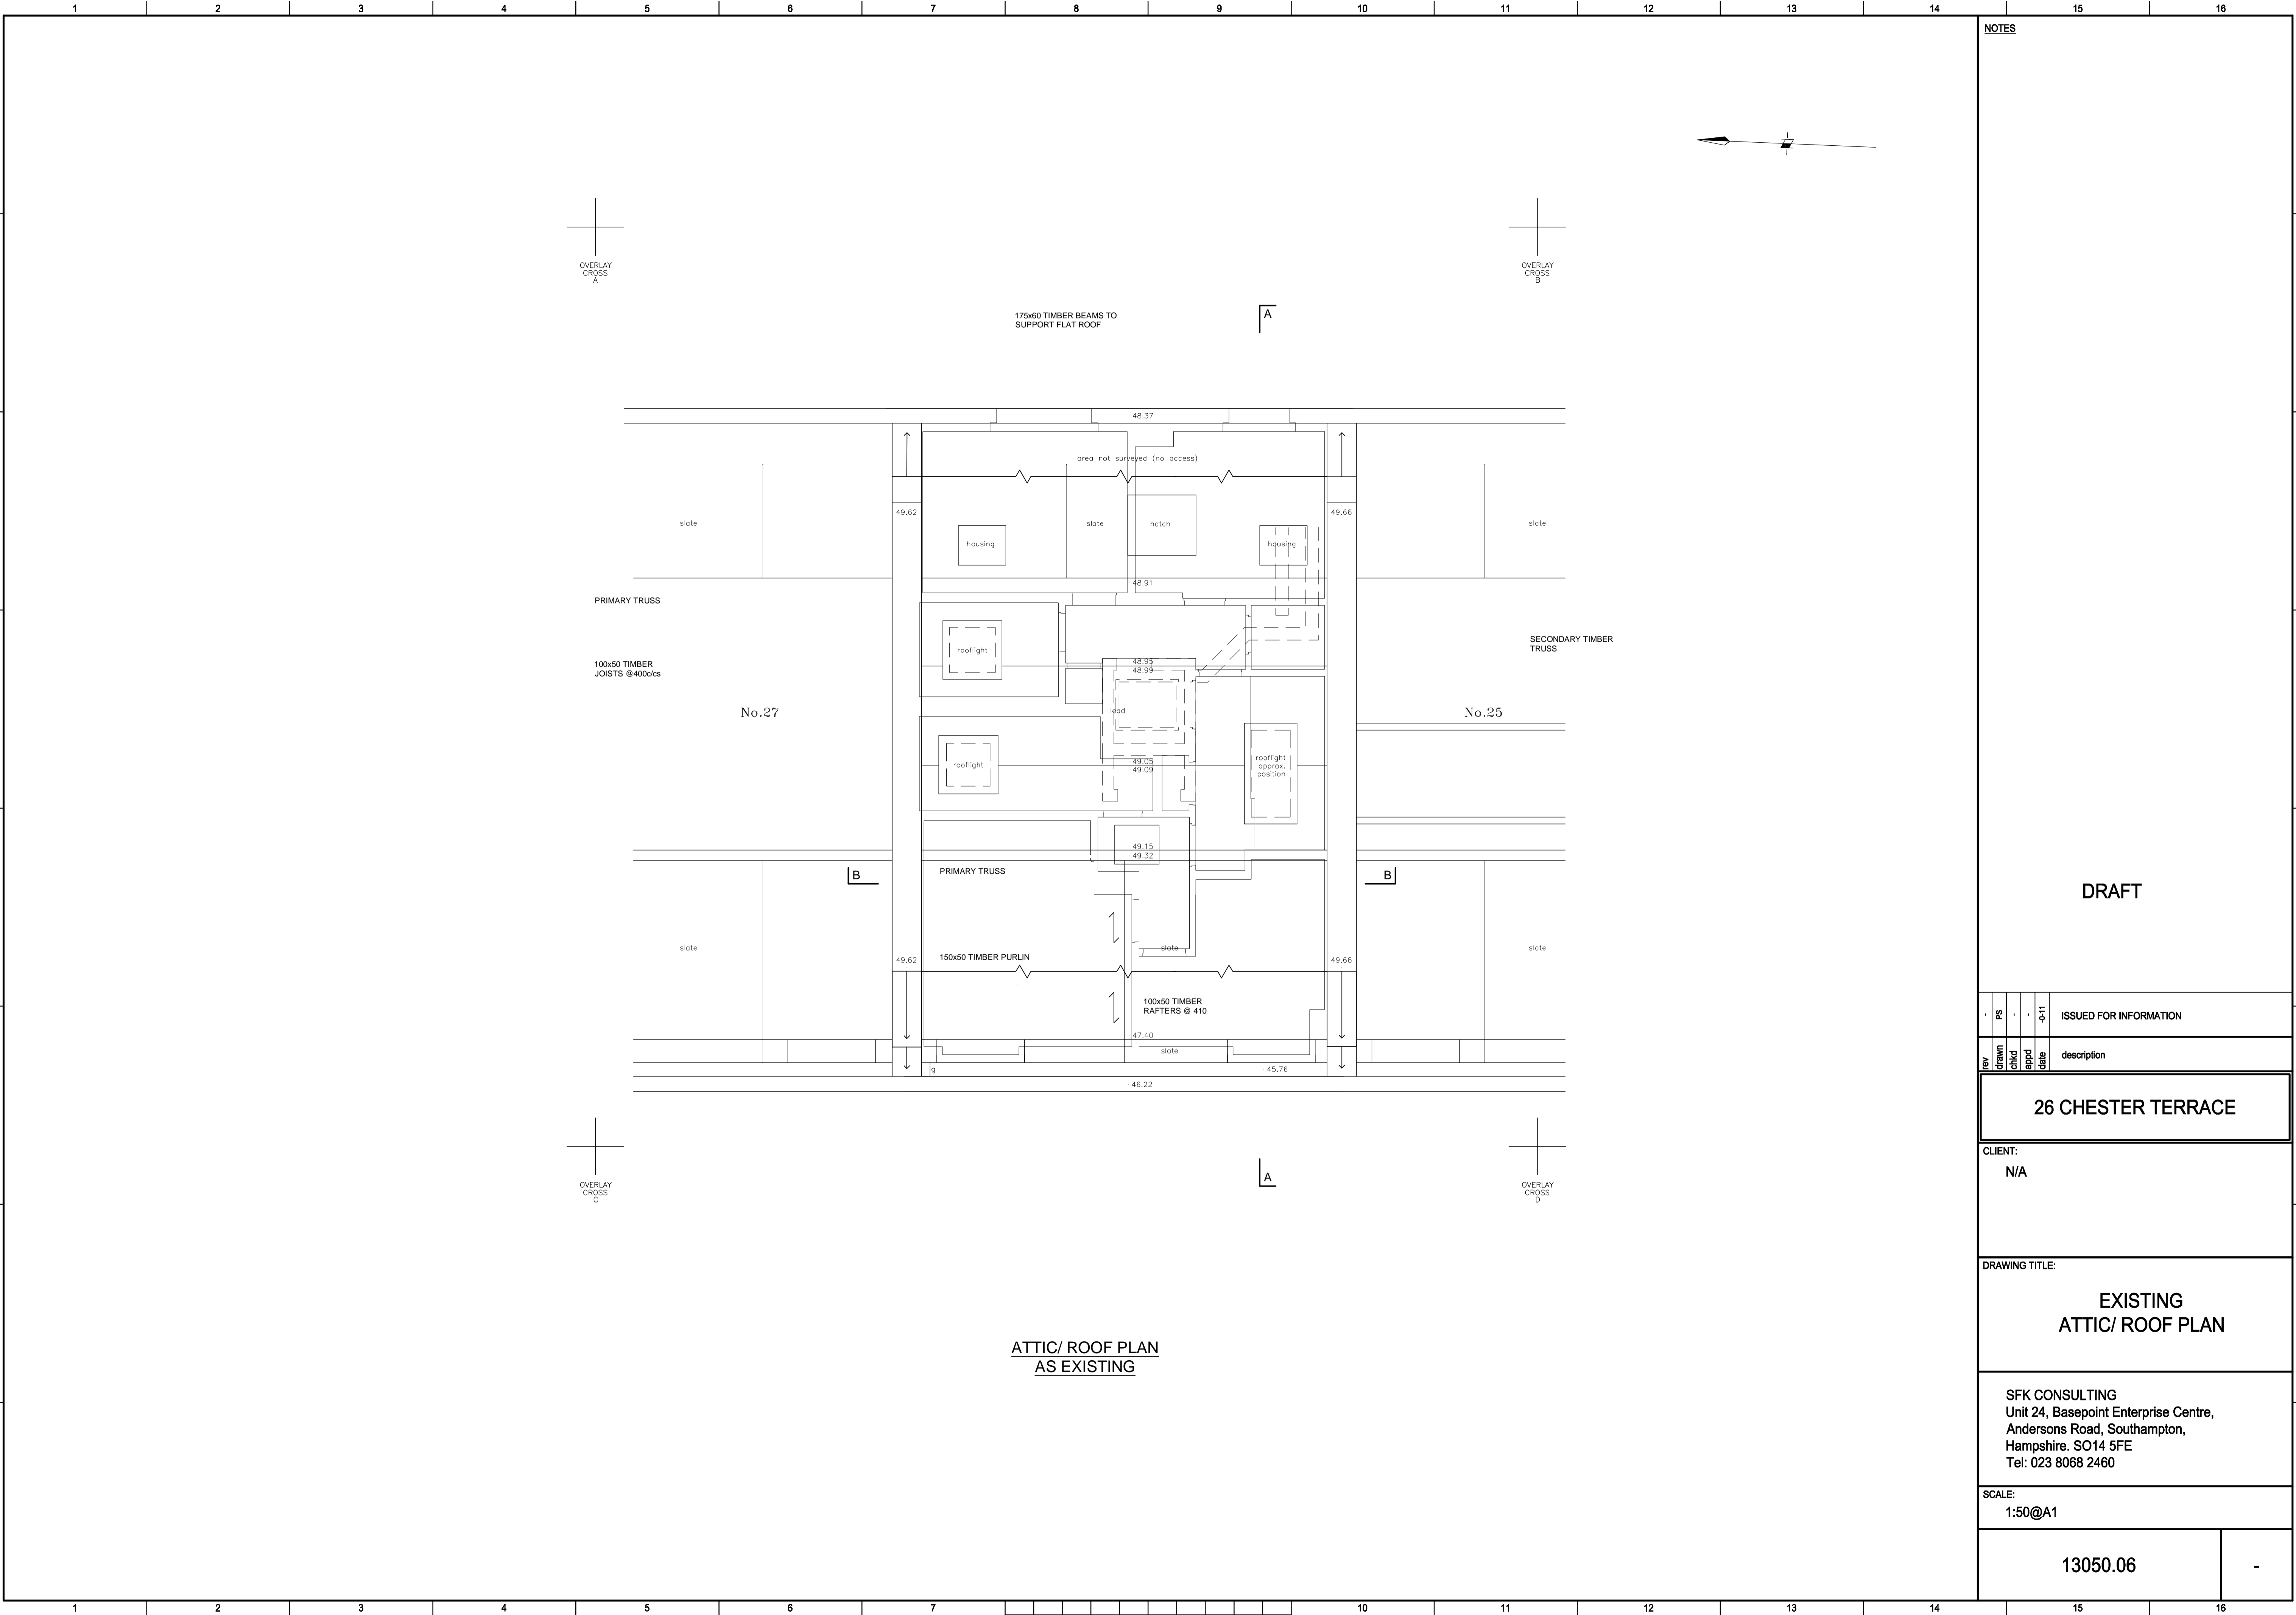

NOTES

DRAFT

rev	drawn	chkd	appd	date	description
1	PS	-	-	0-11	ISSUED FOR INFORMATION

26 CHESTER TERRACE


CLIENT:  
N/A

DRAWING TITLE:  
EXISTING  
ATTIC/ ROOF PLAN

SFK CONSULTING  
Unit 24, Basepoint Enterprise Centre,  
Andersons Road, Southampton,  
Hampshire. SO14 5FE  
Tel: 023 8068 2460

SCALE:  
1:50@A1

13050.06	-
----------	---

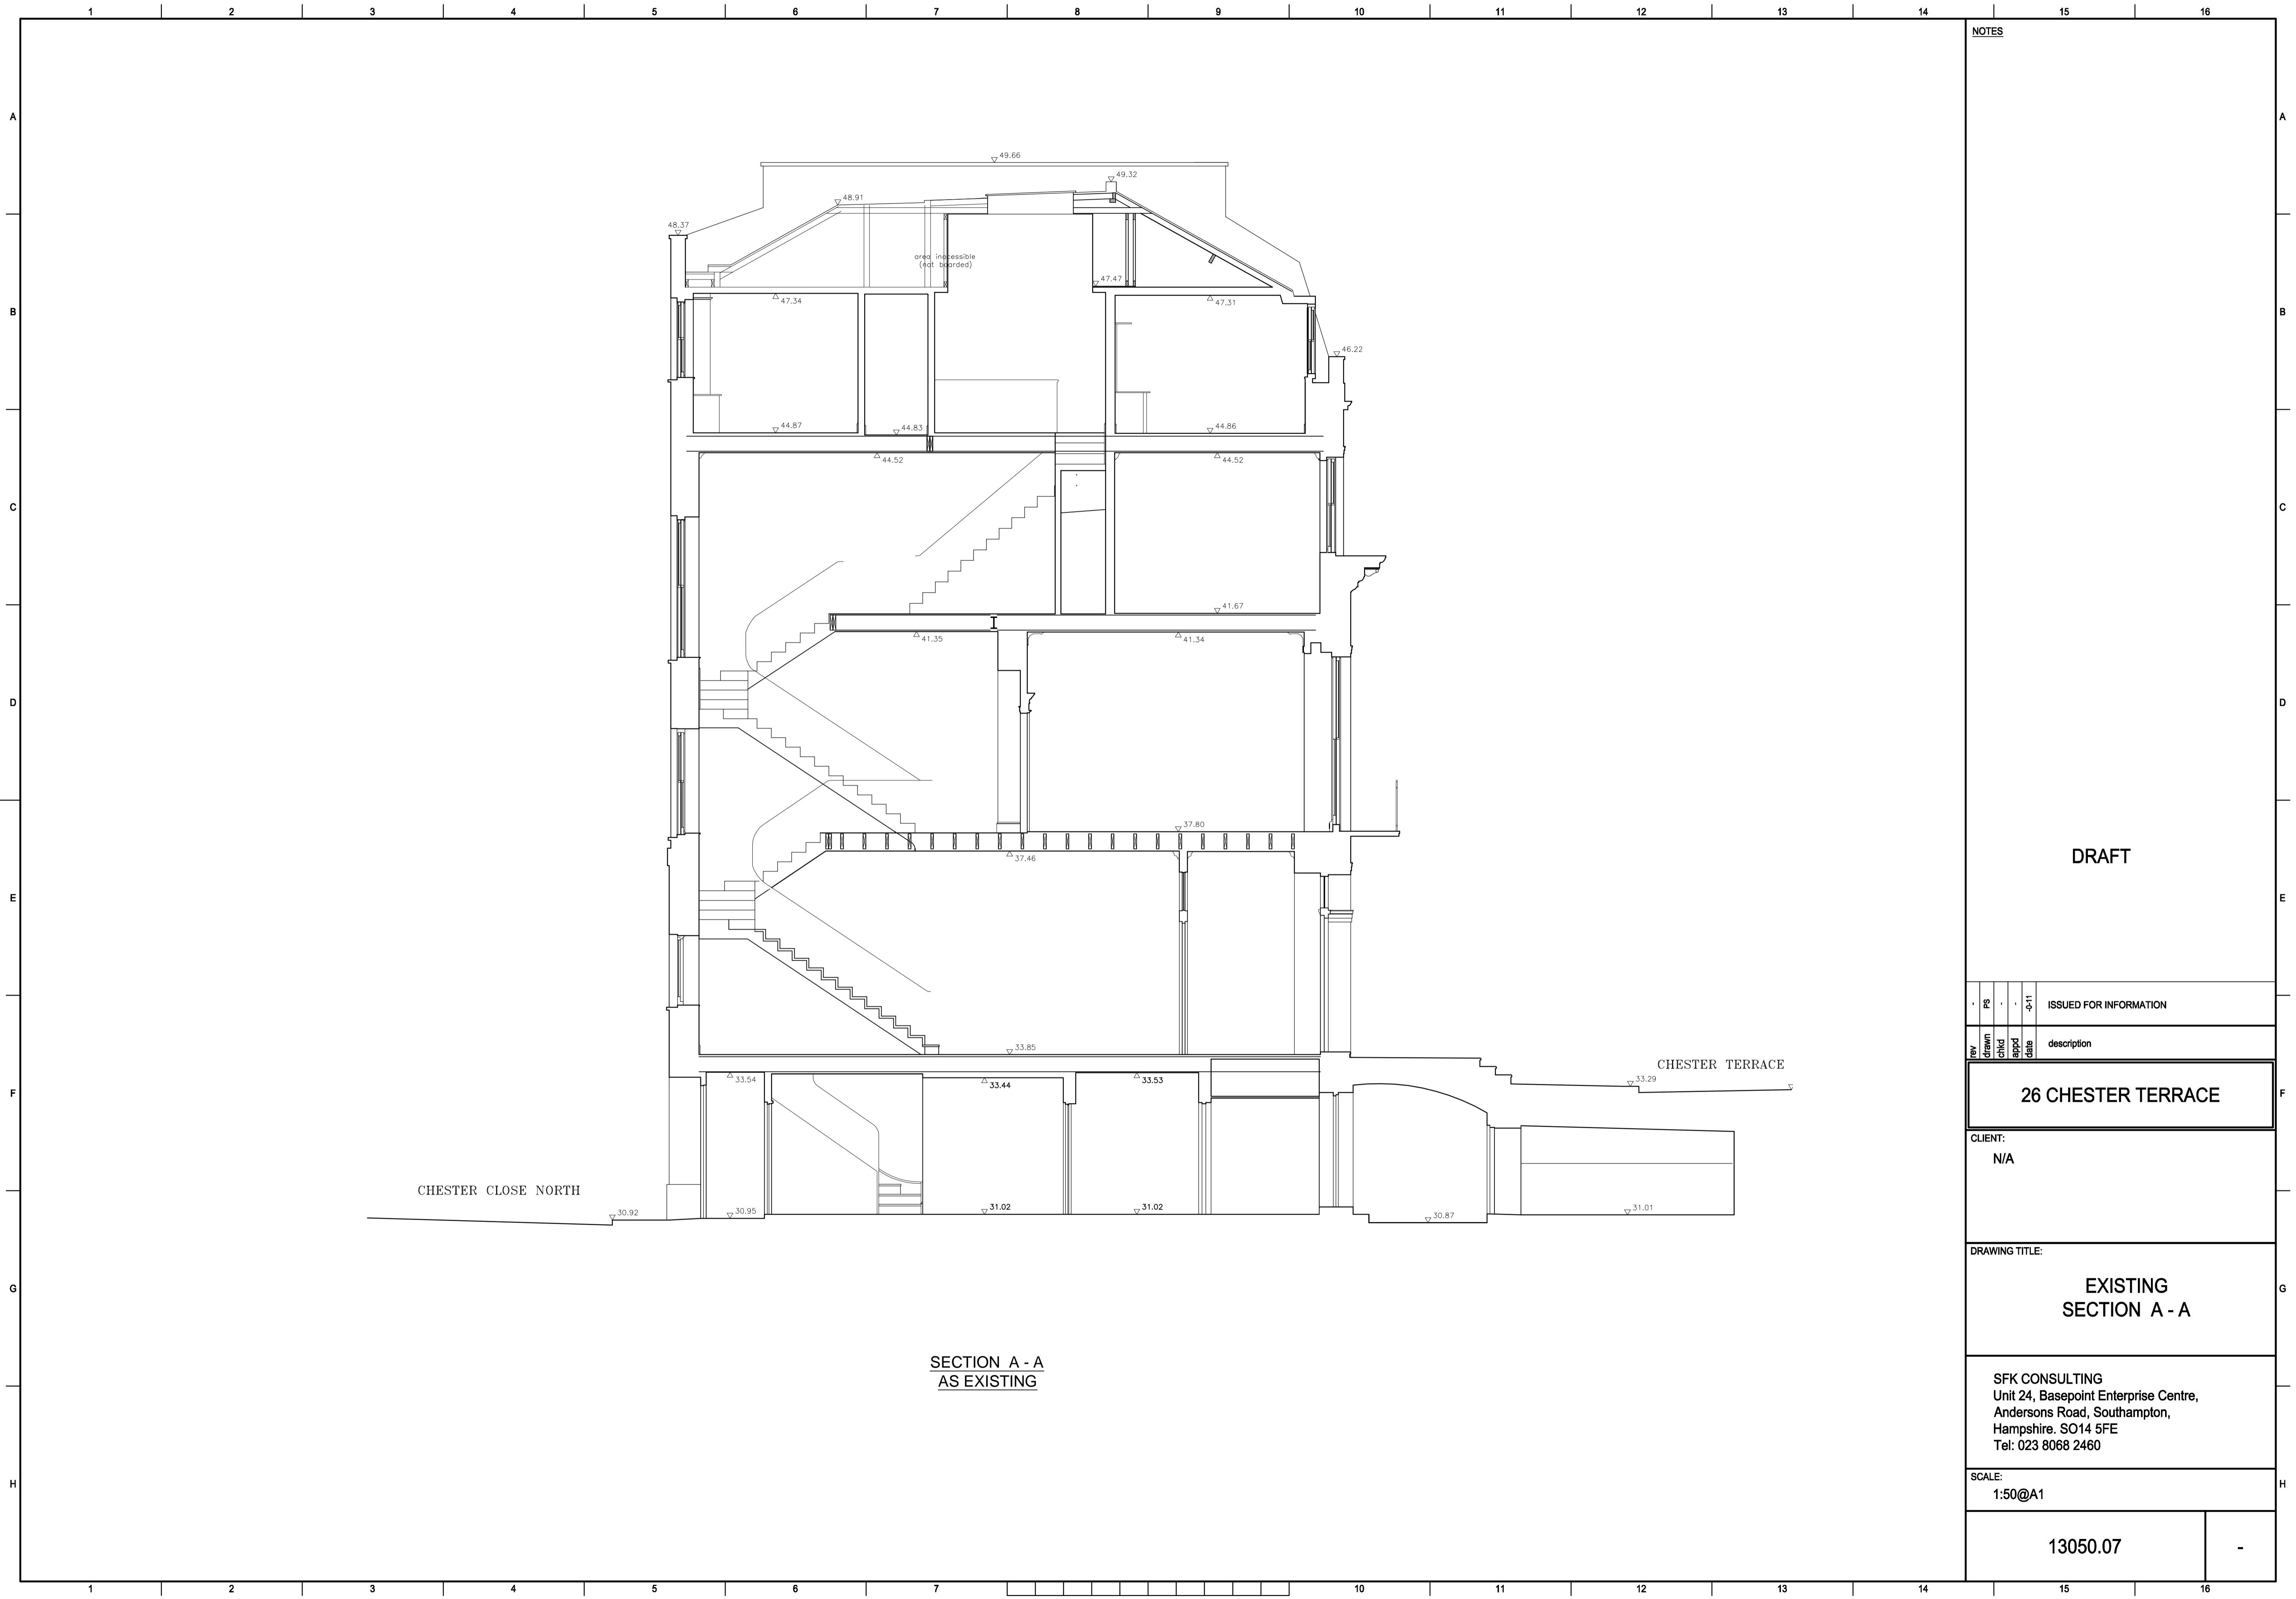

NOTES

DRAFT

rev	drawn	chkd	appd	date	description
1	PS	-	-	0-11	ISSUED FOR INFORMATION

26 CHESTER TERRACE


CLIENT:  
N/A

DRAWING TITLE:  
EXISTING  
SECTION A - A

SFK CONSULTING  
Unit 24, Basepoint Enterprise Centre,  
Andersons Road, Southampton,  
Hampshire. SO14 5FE  
Tel: 023 8068 2460

SCALE:  
1:50@A1


13050.07 -

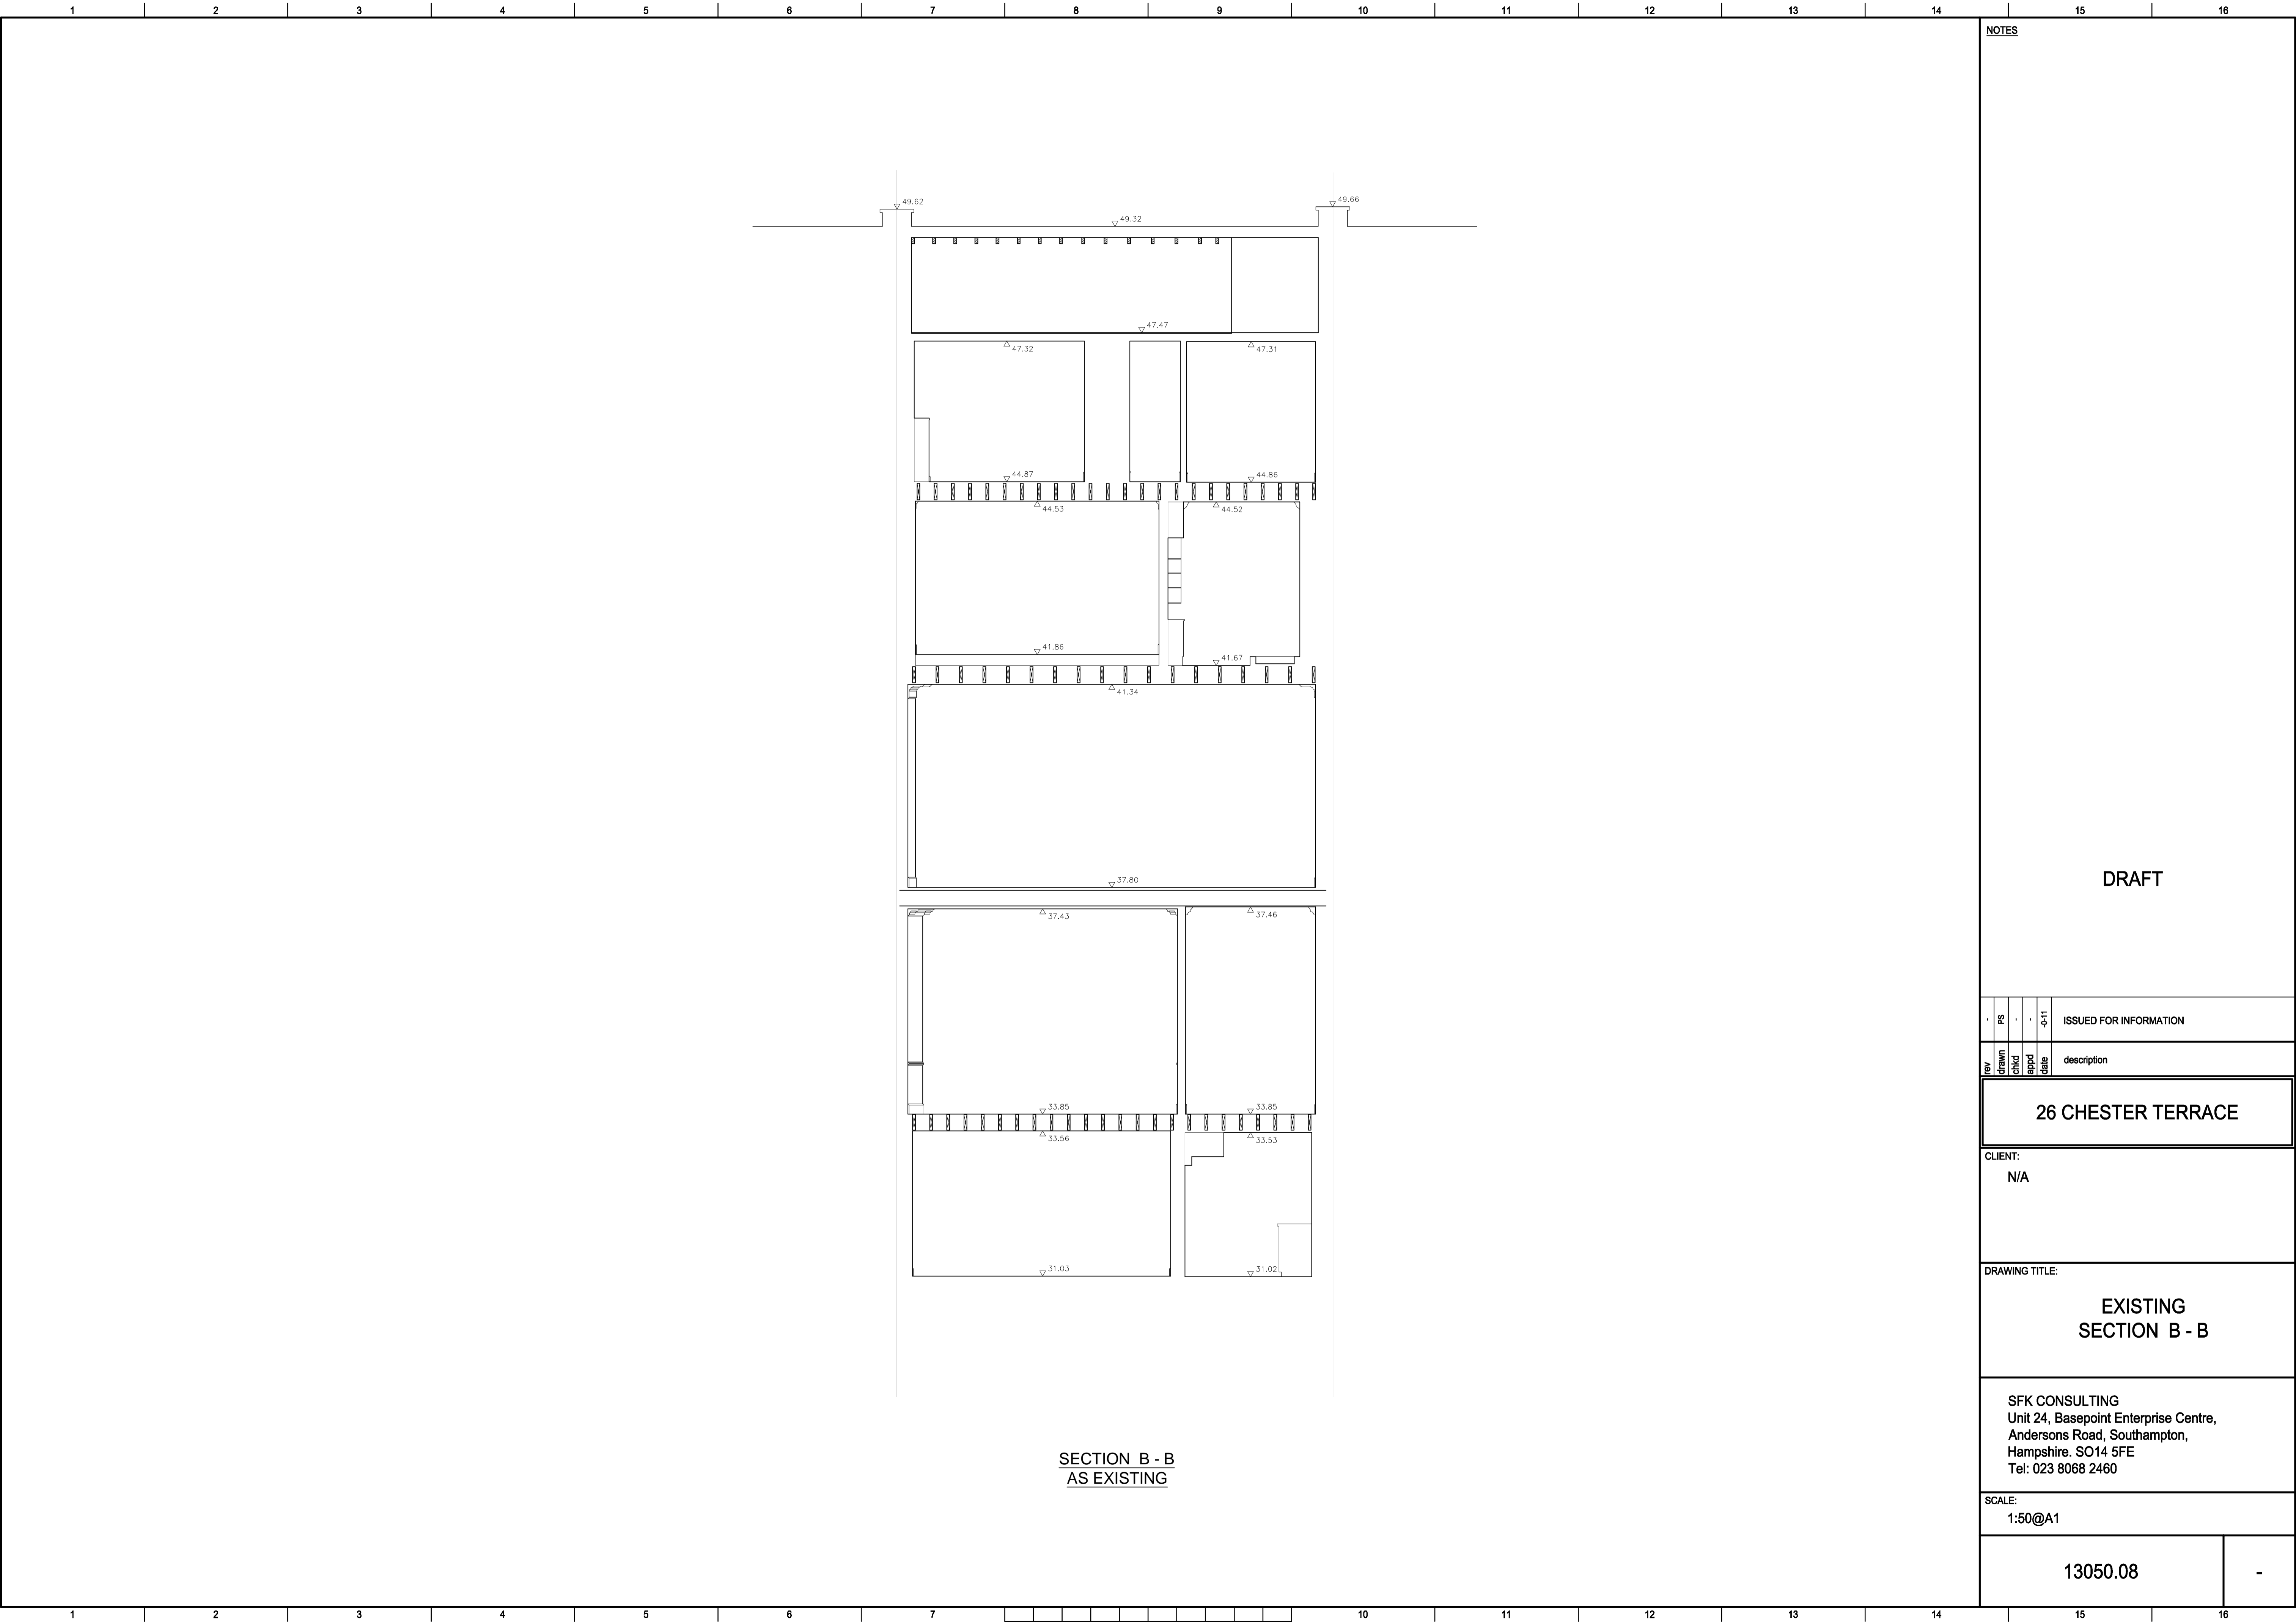

NOTES

DRAFT

rev	drawn	chkd	appd	date	description
1	PS	-	-	0-11	ISSUED FOR INFORMATION
26 CHESTER TERRACE					
CLIENT: N/A					
DRAWING TITLE: EXISTING SECTION B - B					
SFK CONSULTING Unit 24, Basepoint Enterprise Centre, Andersons Road, Southampton, Hampshire. SO14 5FE Tel: 023 8068 2460					
SCALE: 1:50@A1					
13050.08					-

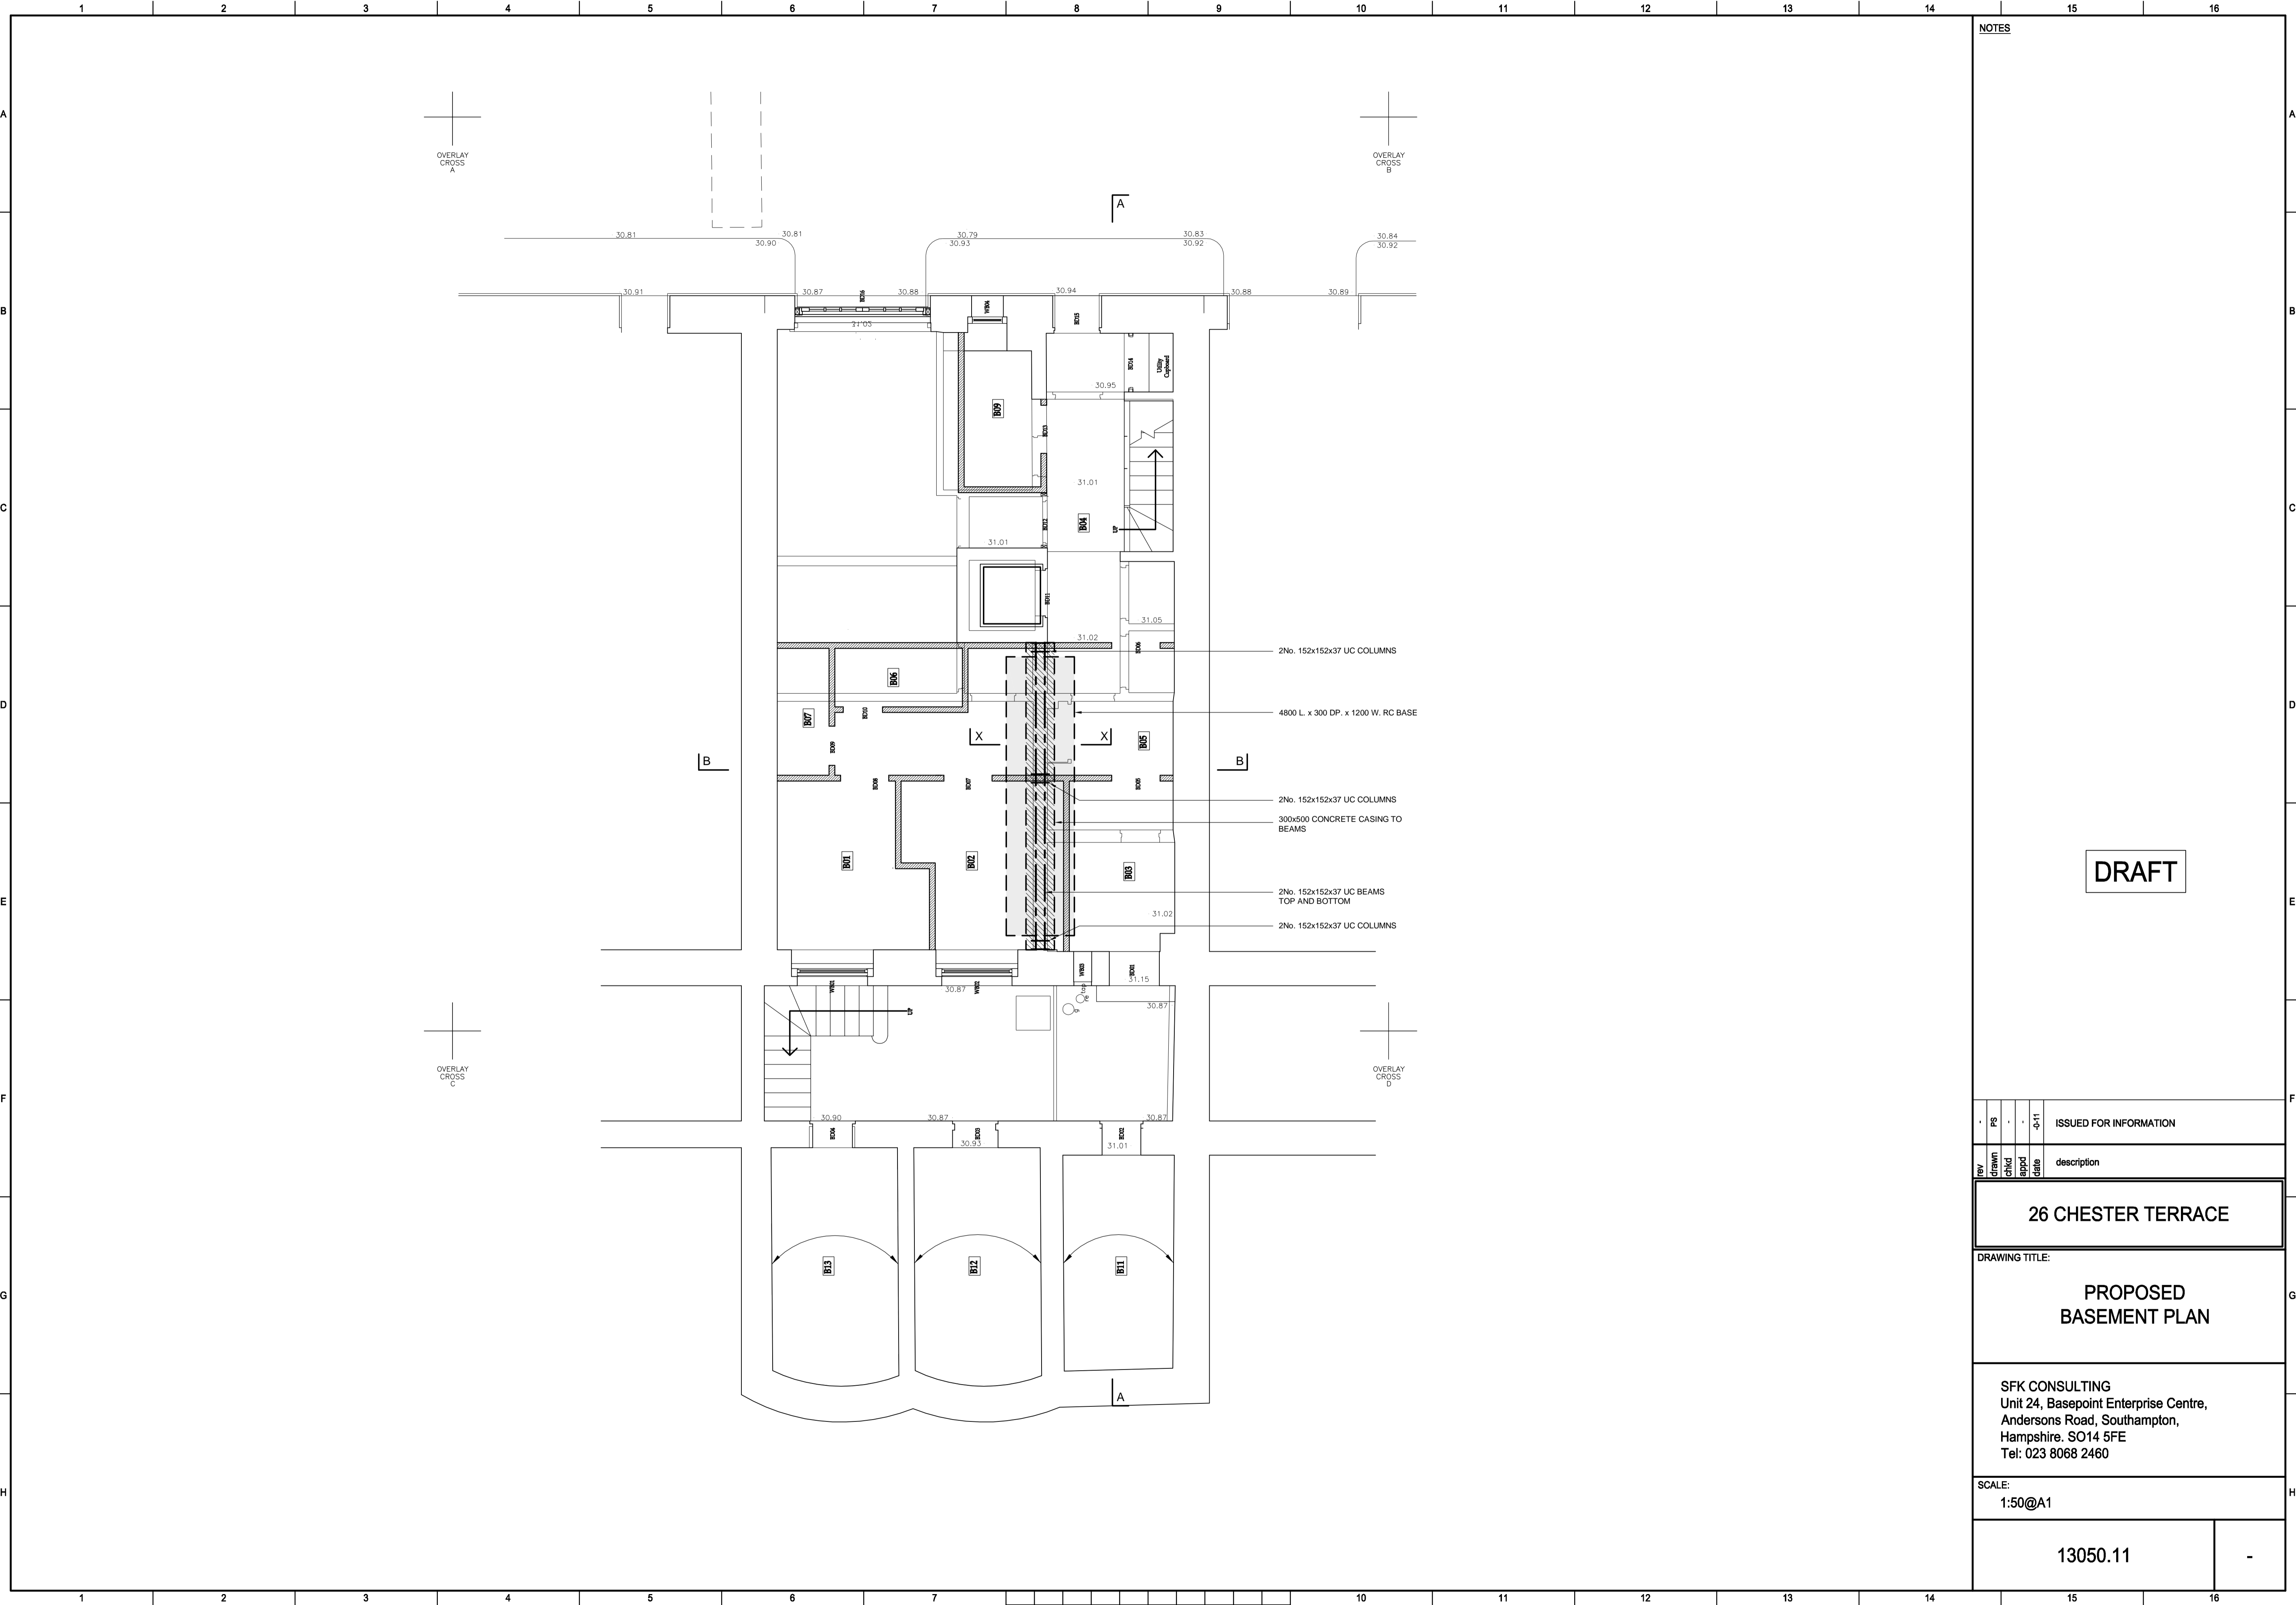


NOTES

DRAFT

REV	PS	ISSUED FOR INFORMATION
Drawn	PS	ISSUED FOR INFORMATION
Check	PS	ISSUED FOR INFORMATION
Appd	PS	ISSUED FOR INFORMATION
Date	PS	ISSUED FOR INFORMATION
description		
26 CHESTER TERRACE		
DRAWING TITLE:		
PROPOSED BASEMENT PLAN		
SFK CONSULTING Unit 24, Basepoint Enterprise Centre, Andersons Road, Southampton, Hampshire. SO14 5FE Tel: 023 8068 2460		
SCALE:		
1:50@A1		
13050.11		-



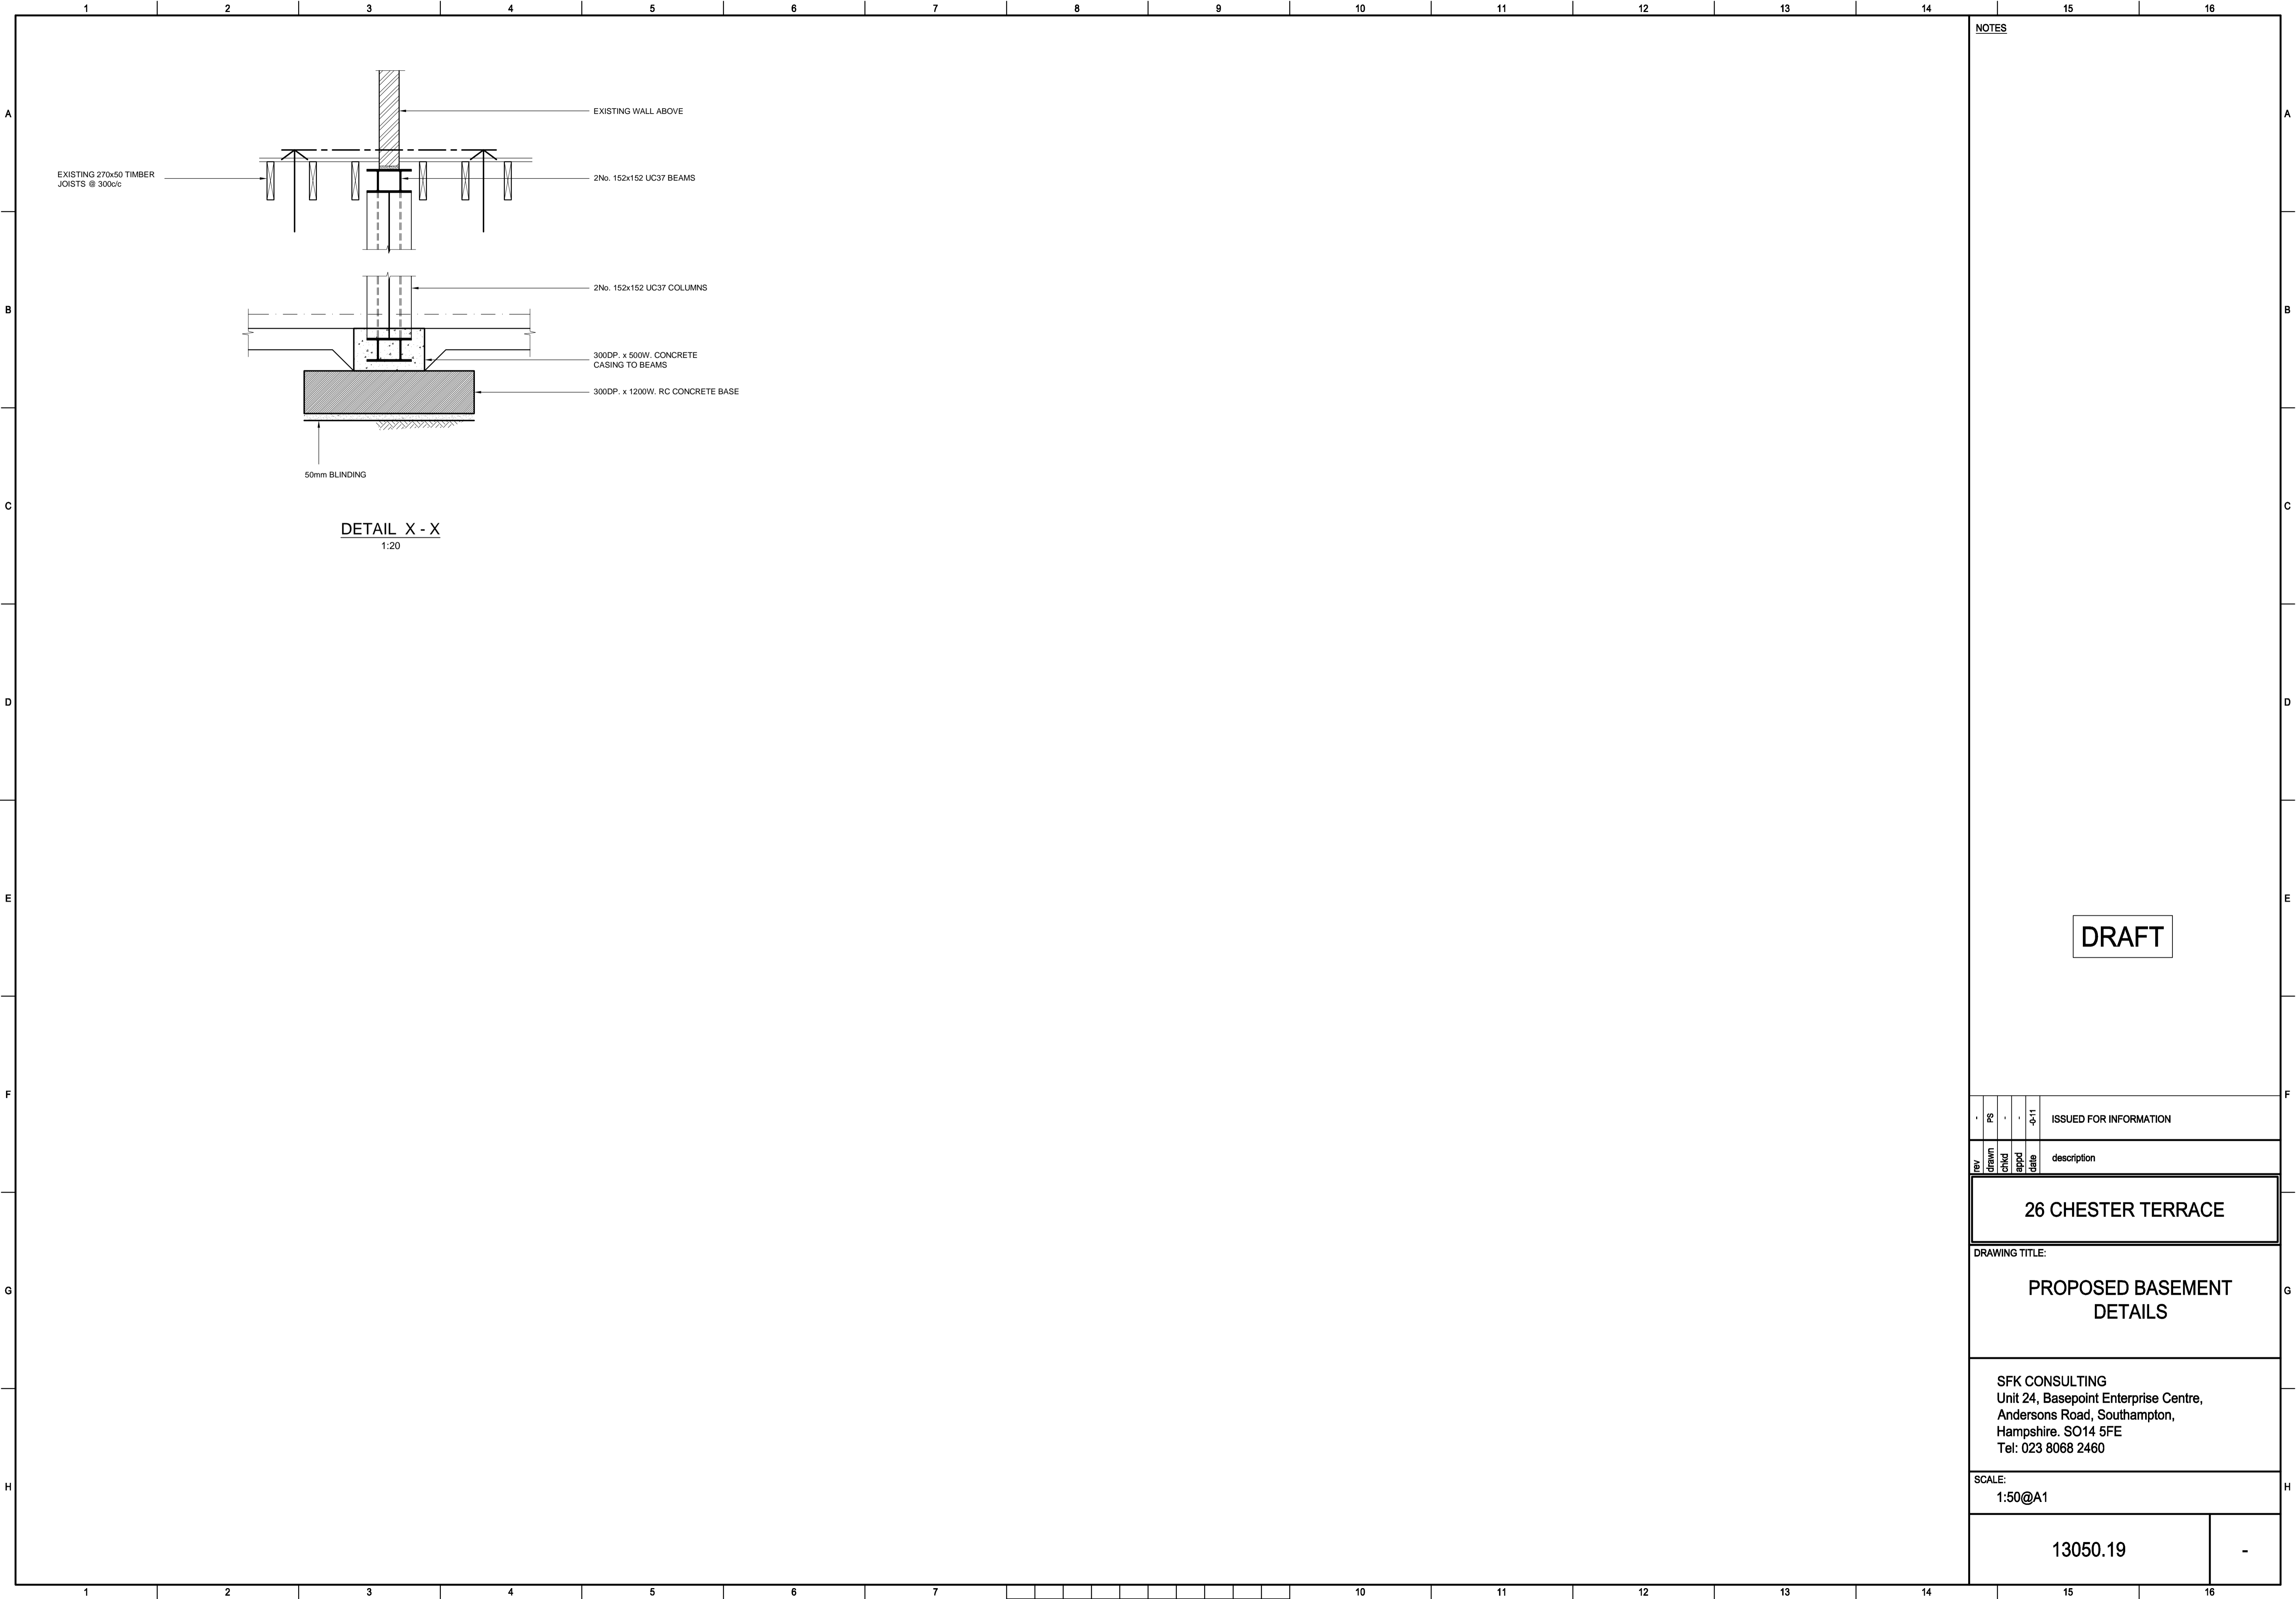


NOTES

DRAFT

REV	PS	DATE	ISSUED FOR INFORMATION
1	1	1	1
2	2	2	2
3	3	3	3
4	4	4	4
5	5	5	5
6	6	6	6
7	7	7	7
8	8	8	8
9	9	9	9
10	10	10	10
11	11	11	11
12	12	12	12
13	13	13	13
14	14	14	14
15	15	15	15
16	16	16	16

26 CHESTER TERRACE
DRAWING TITLE:
PROPOSED BASEMENT DETAILS
SFK CONSULTING Unit 24, Basepoint Enterprise Centre, Andersons Road, Southampton, Hampshire. SO14 5FE Tel: 023 8068 2460
SCALE:
1:50@A1
13050.19
-

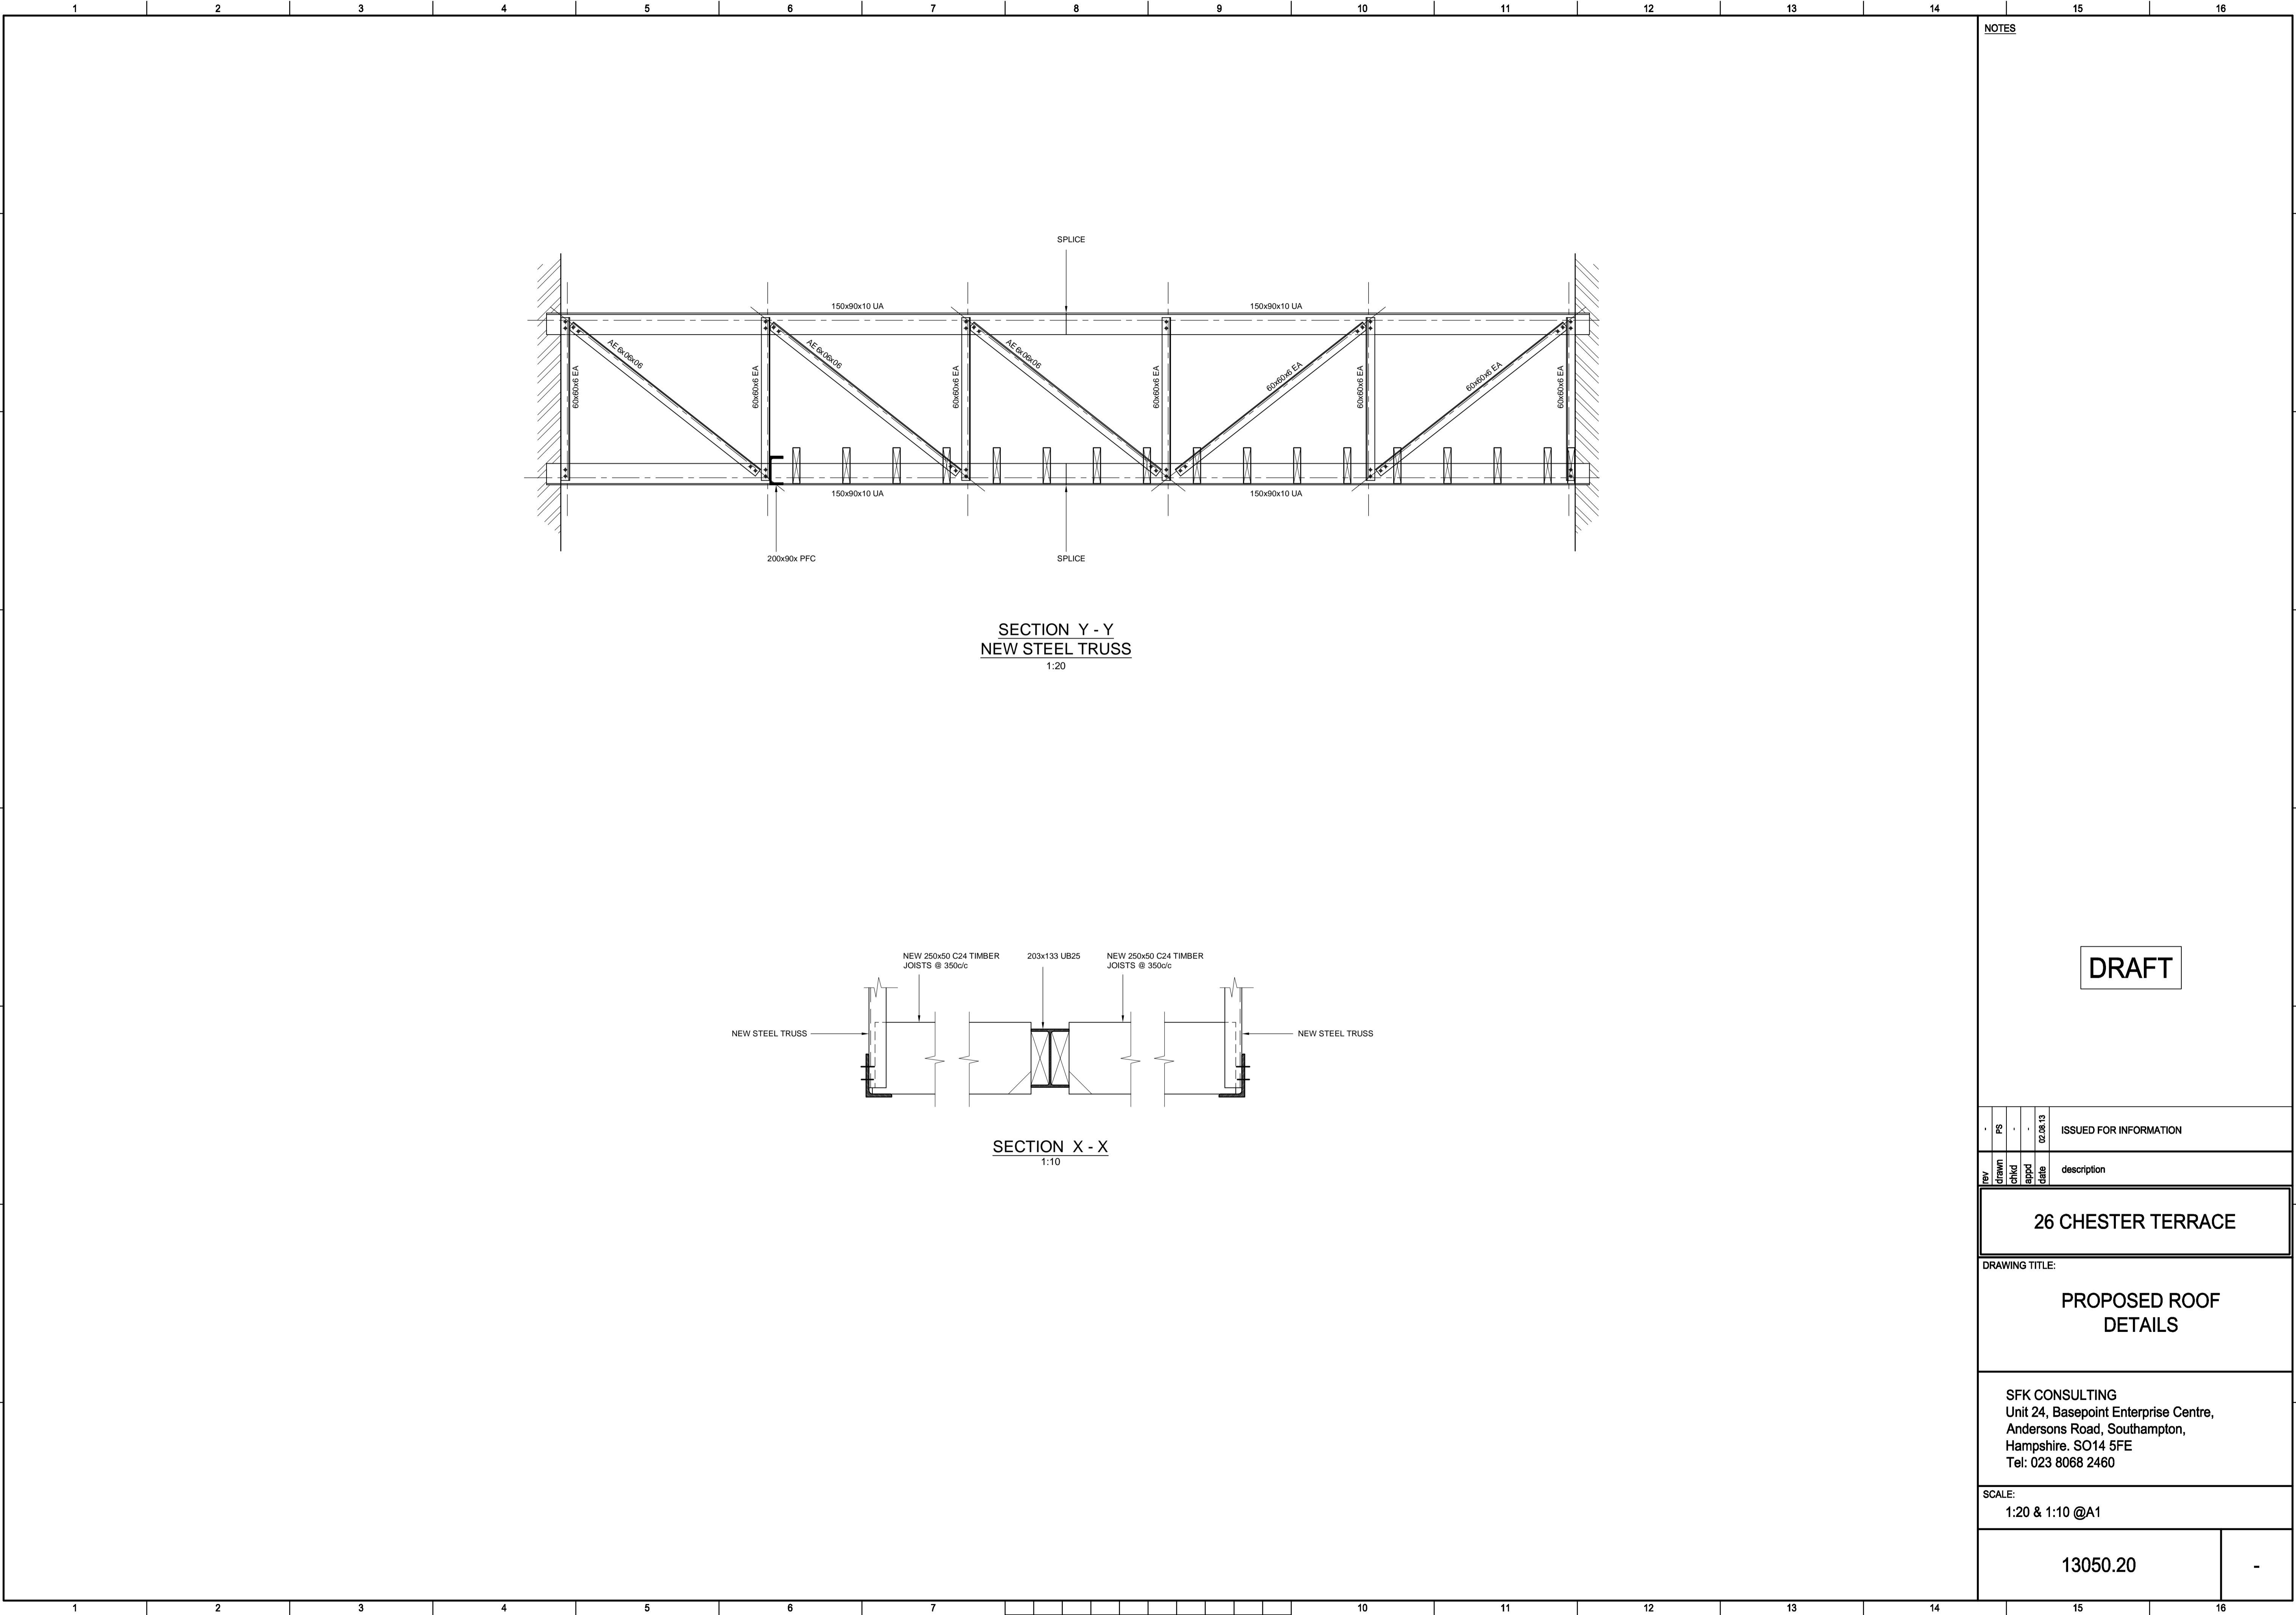



Unit 24, Basepoint Enterprise Centre  
Andersons Road, Southampton, SO14 5FE  
Tel: 023 8068 2460 Fax: 023 8068 2461

Project Title:																				26 CHESTER TERRACE										Job No:13050					Sheet No: 02						
Day		2																																							
Month		8																																							
Year		13																																							
Doc. No.		DRAWINGS																																				size	Loc.		
11		*																																		1	C				
12	
13	
14	
15	
16		*																																		1	C				
17	
18	
19		*																																							
20		*																																		1	C				
																																				1	C				
Purpose of Issue		P																																		Size	Locator				
Media		E																																							
Issued By		RF																																							