
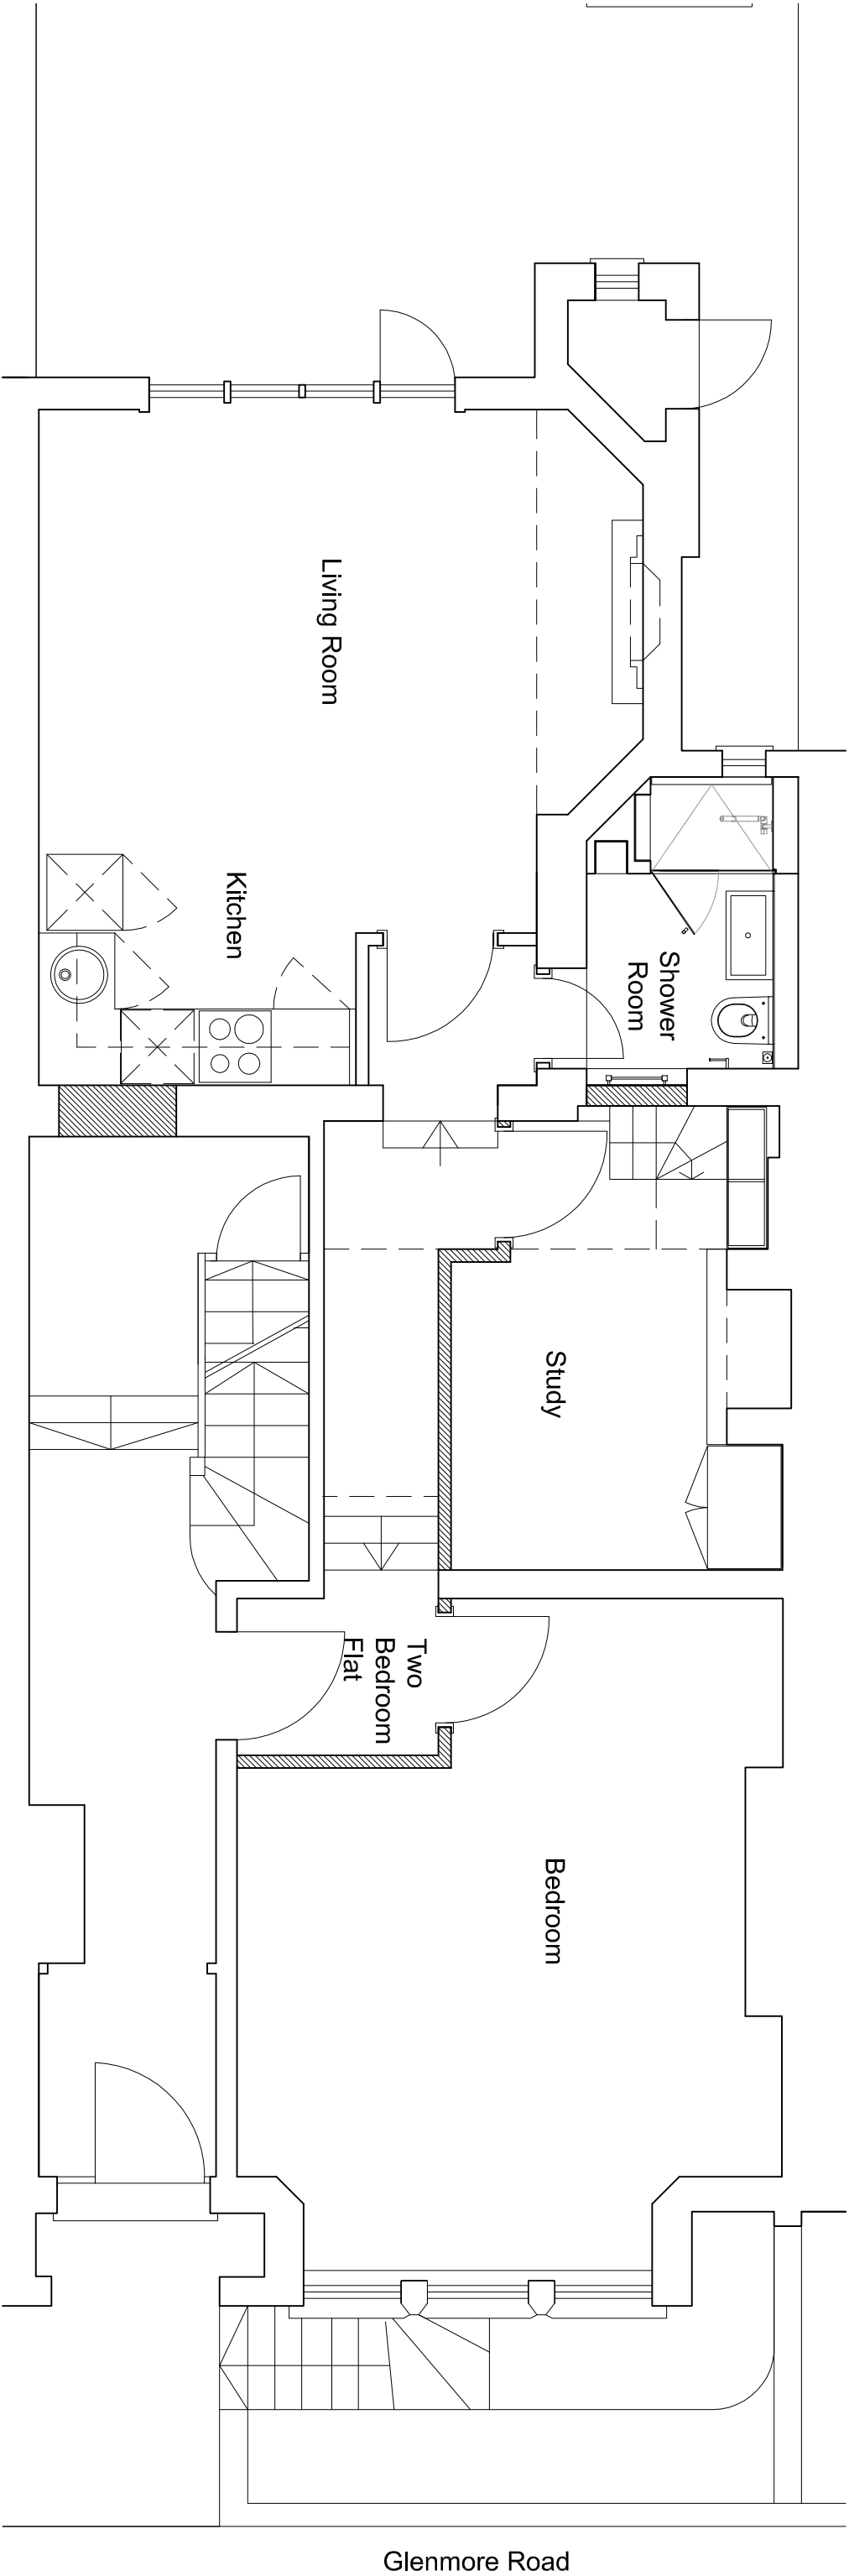


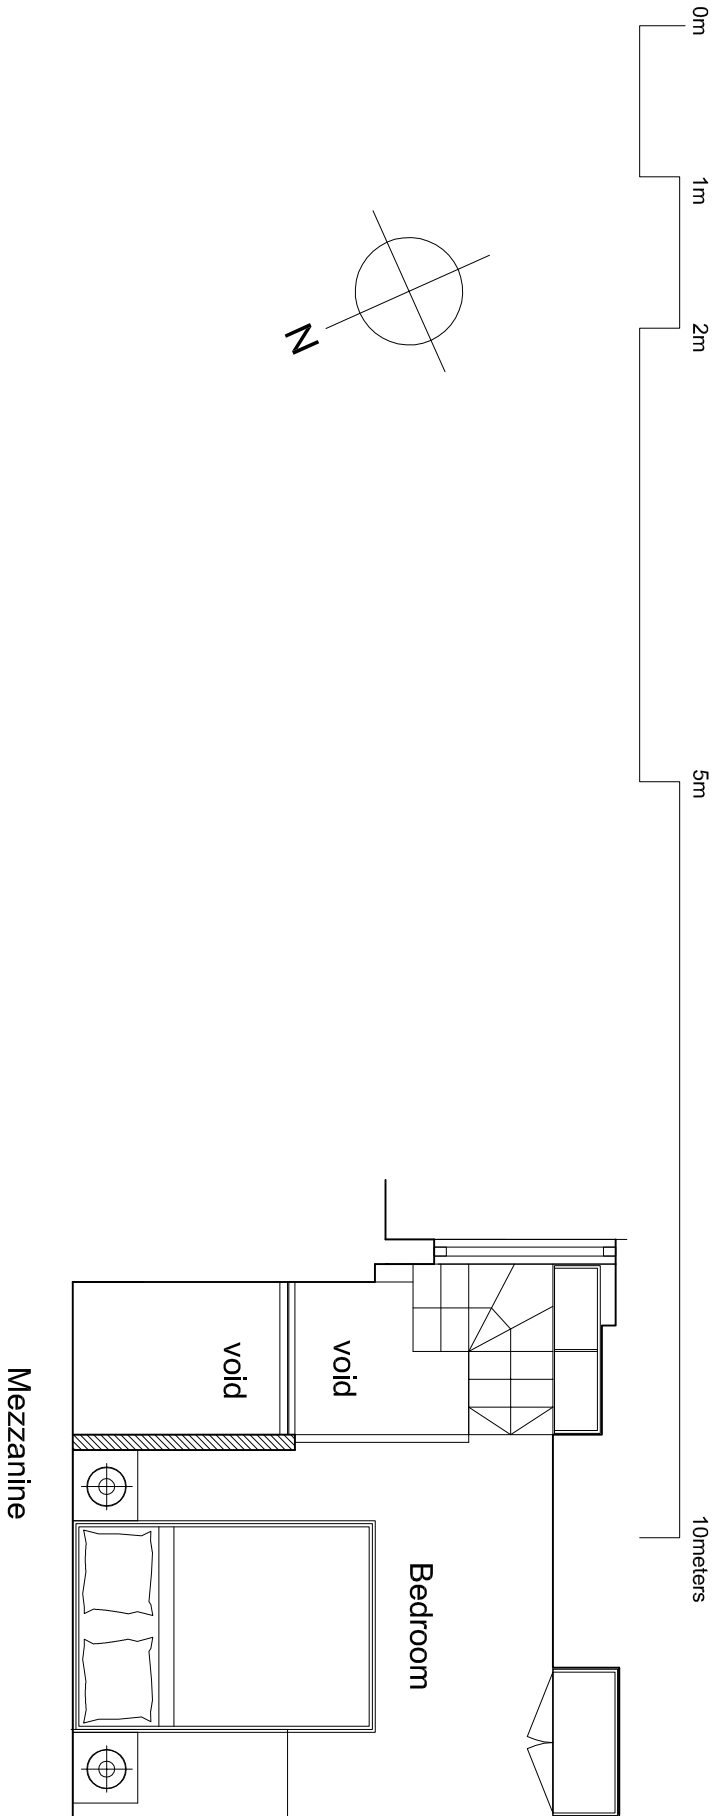

Client/Location:		Title:	
agap ARCHITECTS		Proposed Ground Floor Plan	
24 Undine Road, London E14 9UW t: 020 8123 8753 f: 020 8711 6753 info@agaparchitects.com www.agaparchitects.com		35 Glenmore Road London NW3 4DA	
Date:	1 August 2013	Scale:	1:50@A3
Drawing no:	130615-P-3	Drawn:	GK
		Rev:	