


DETAILED SITE PLAN

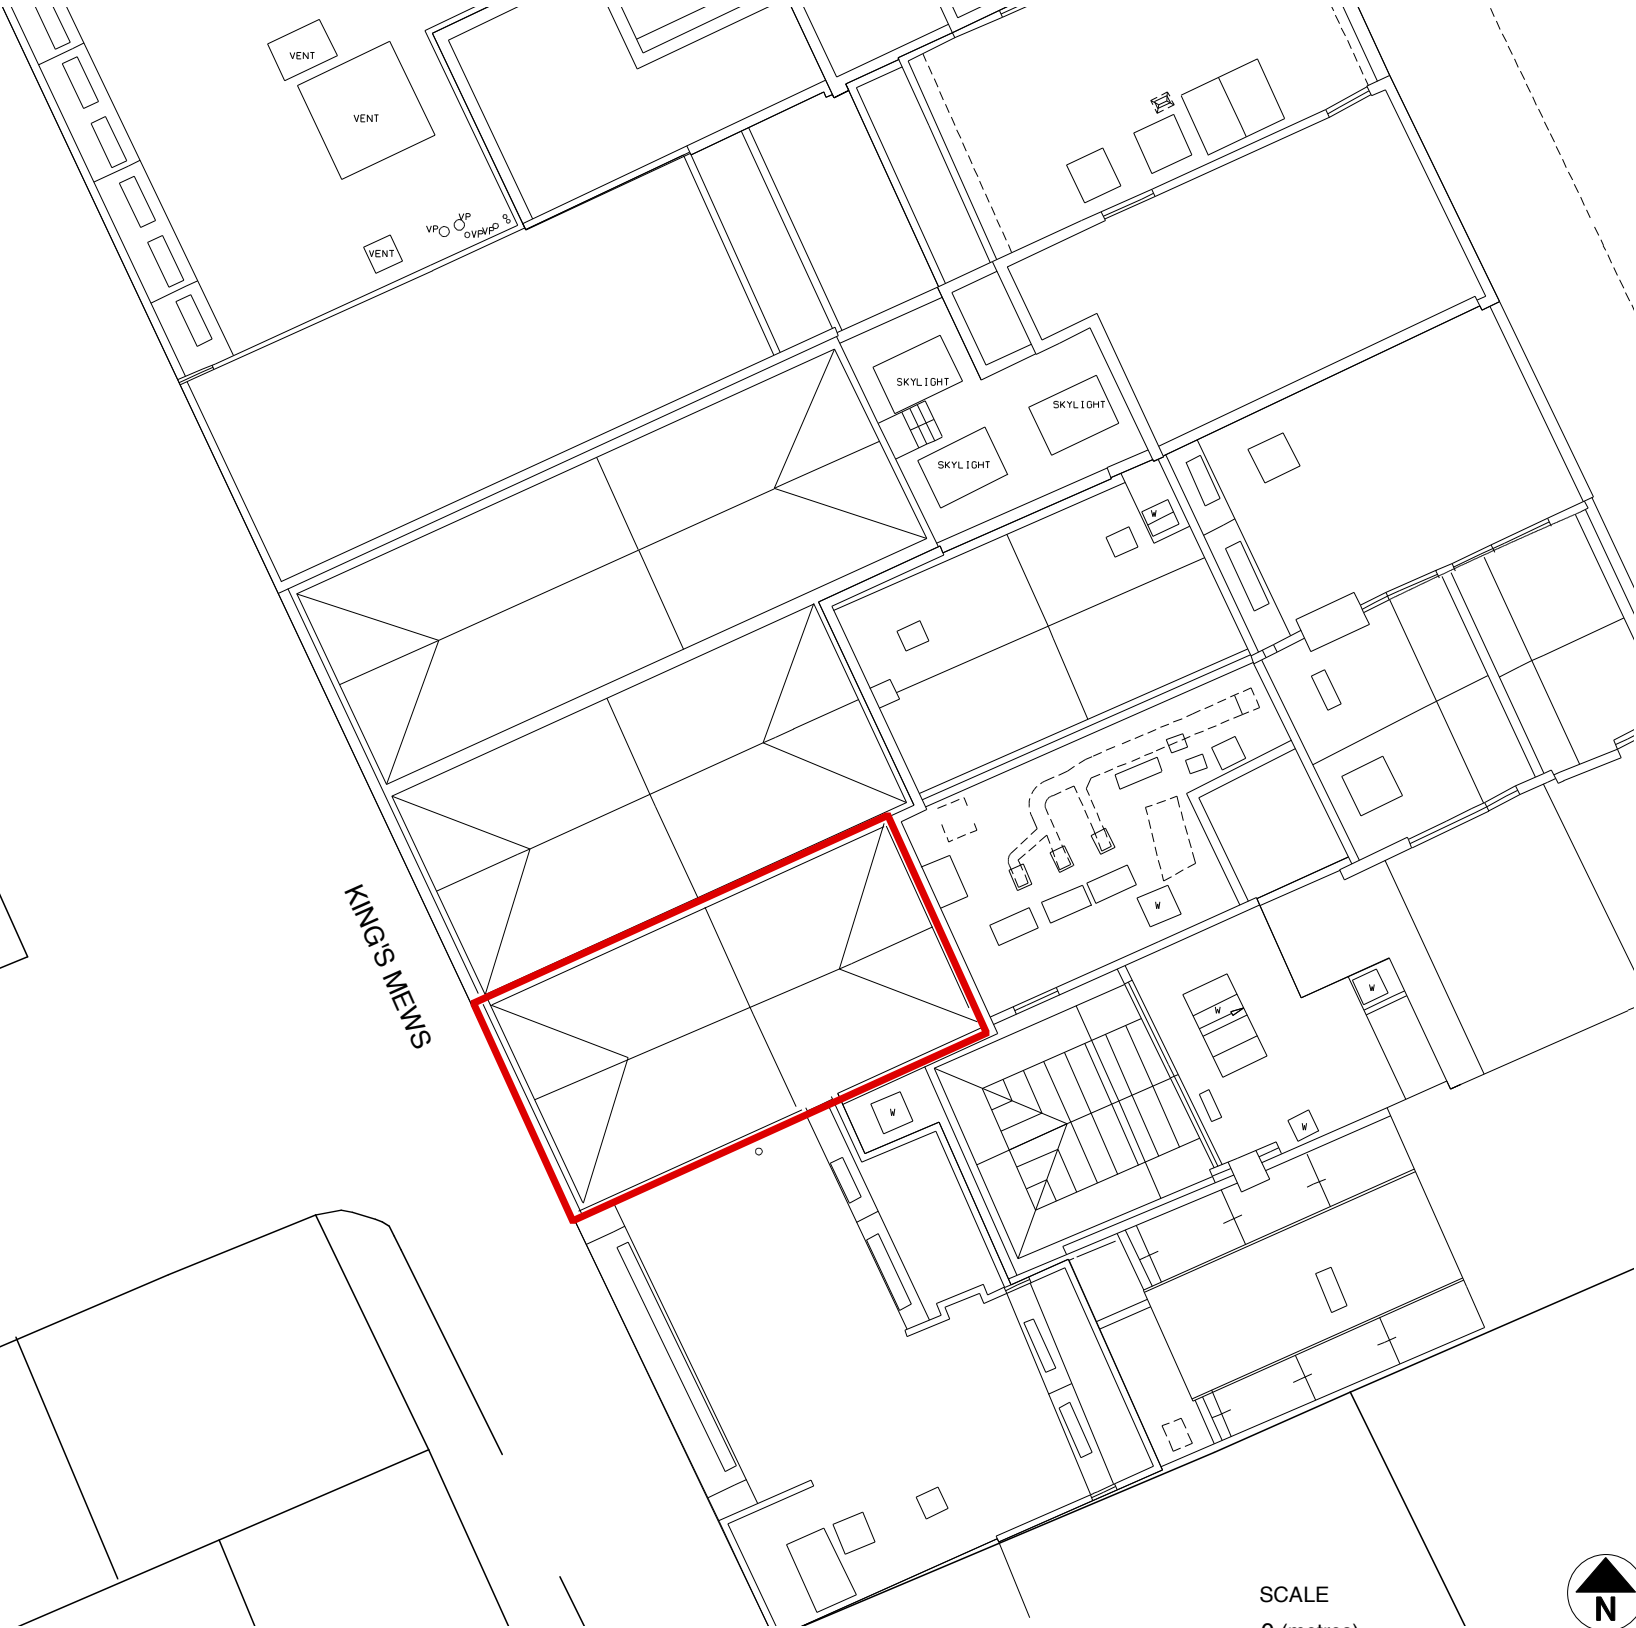

GENERAL NOTES:

DO NOT SCALE FROM THIS DRAWING.

ALL DIMENSIONS MUST BE CHECKED ON SITE AND ANY DISCREPANCIES VERIFIED WITH THE ARCHITECT.

CLIENT	
MR AND MRS MACDONAGH	
JOB TITLE	
28 KING'S MEWS LONDON WC1	
DRAWING TITLE	
SITE LOCATION AND DETAILED SITE PLAN	
SCALE	DATE
1:200 / 1250 @A3	10.02.11
FT ARCHITECTS LTD	
Hamilton House Mabledon Place Bloomsbury WC1H 9BB	
020 7953 0388	
www.ftarchitects.co.uk	
DRAWING No.	REVISION
200_03_101	-