

EXISTING PLANS



EXISTING GROUND, FIRST & SECOND FLOOR LAYOUT 1:100




EXISTING SOUTH ELEVATION 1:100



EXISTING EAST ELEVATION 1:100

PROPOSED PLANS

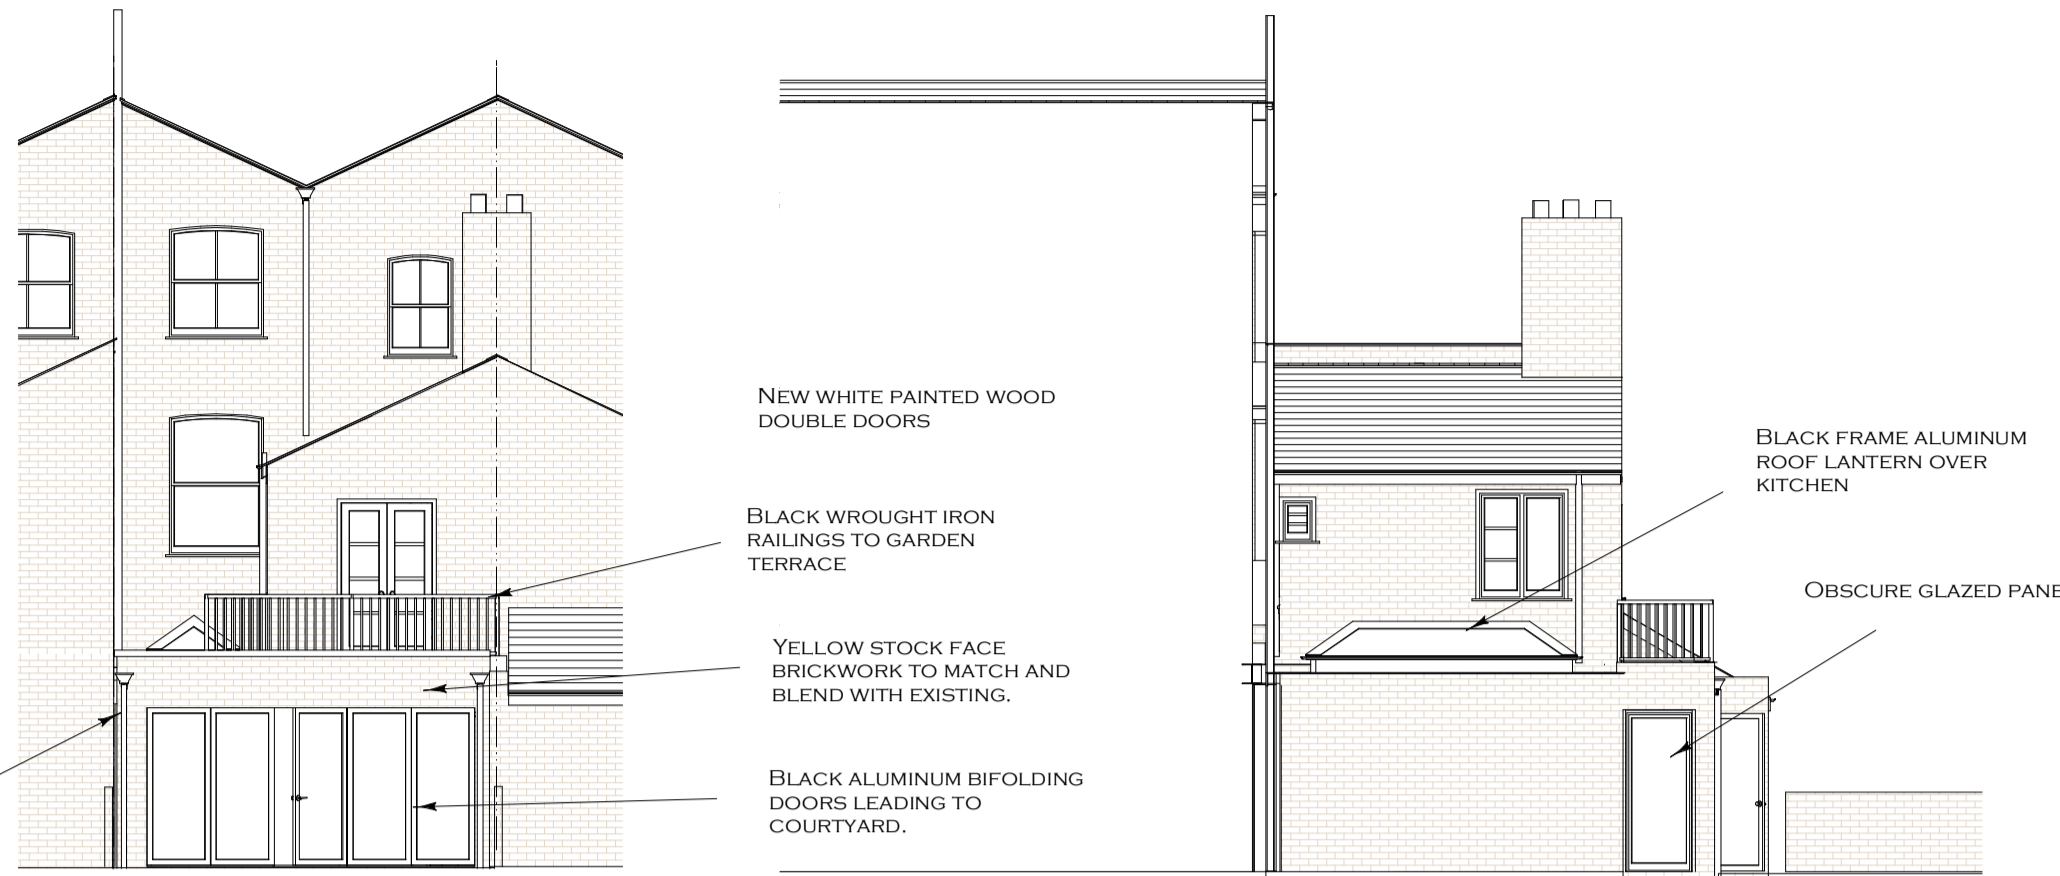


PROPOSED EAST ELEVATION 1:100


PROPOSED SOUTH ELEVATION 1:100




PROPOSED IMAGE

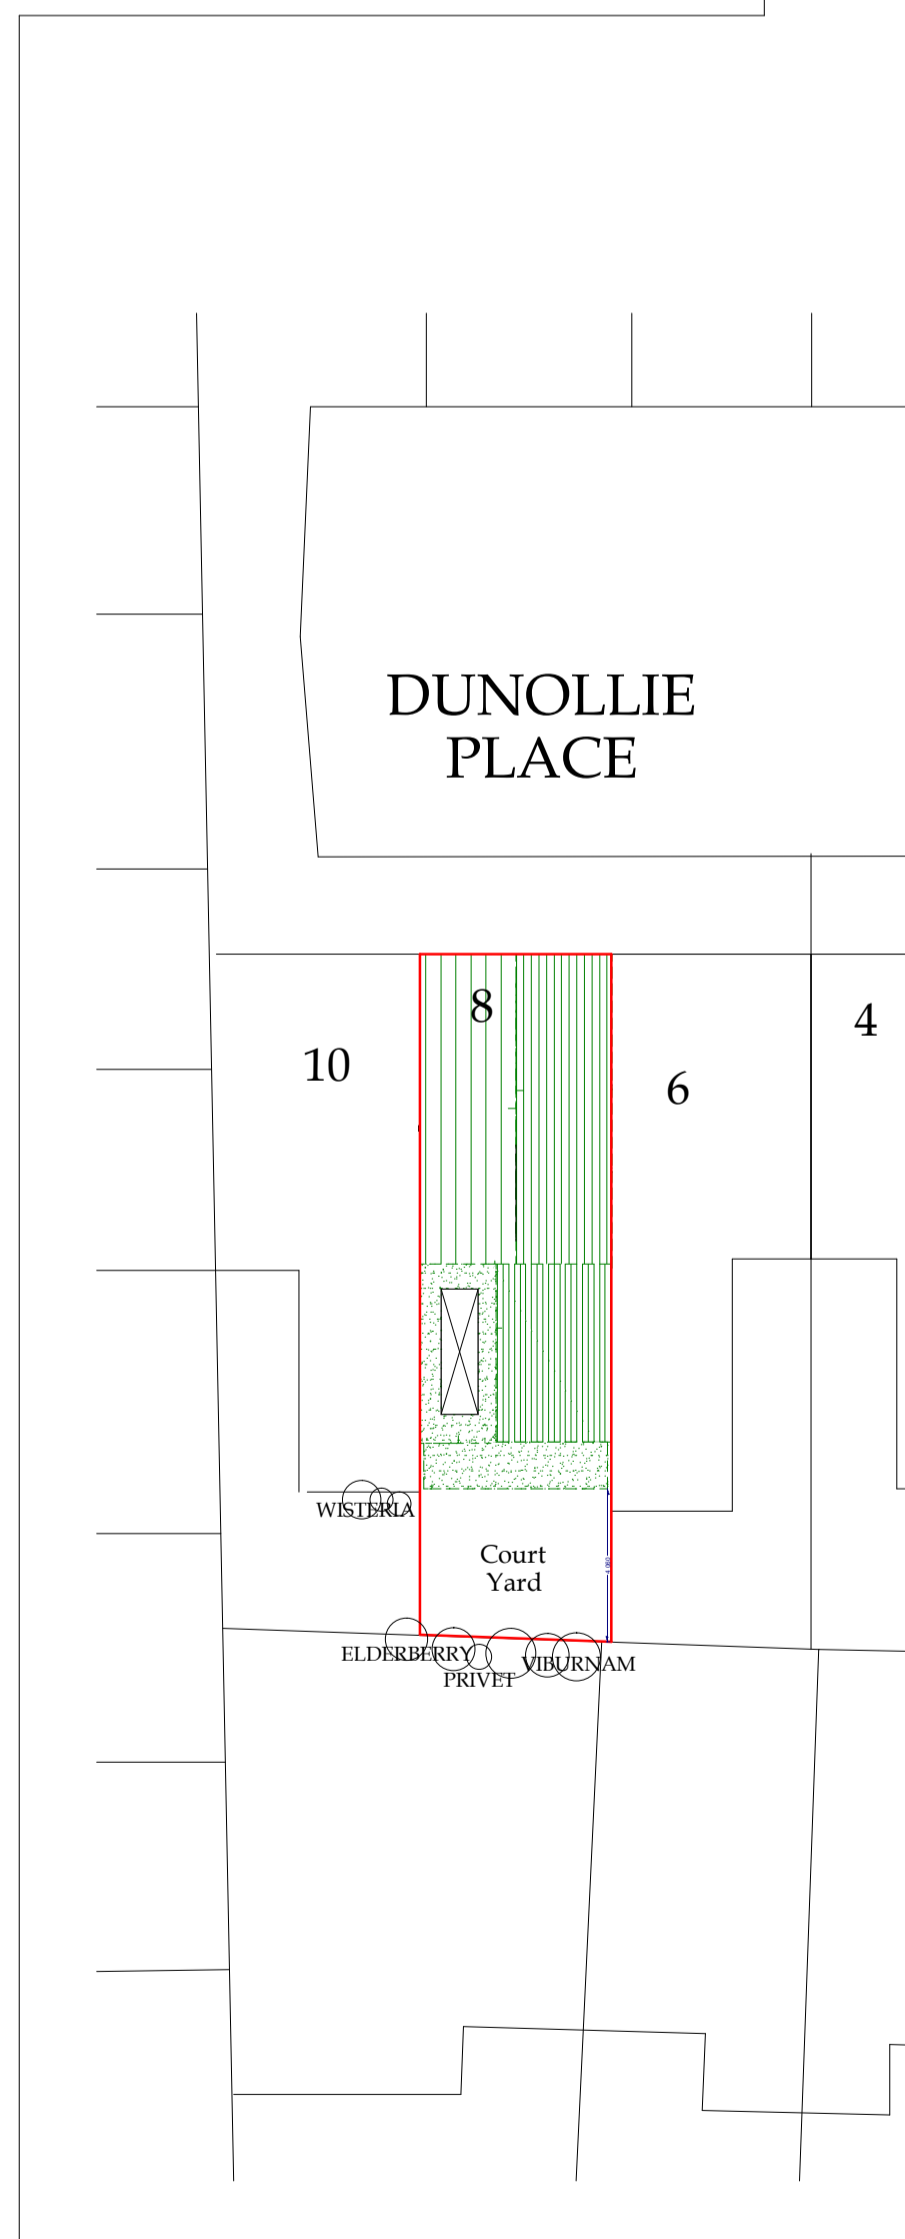


SITE & ROOF PLAN 1:200

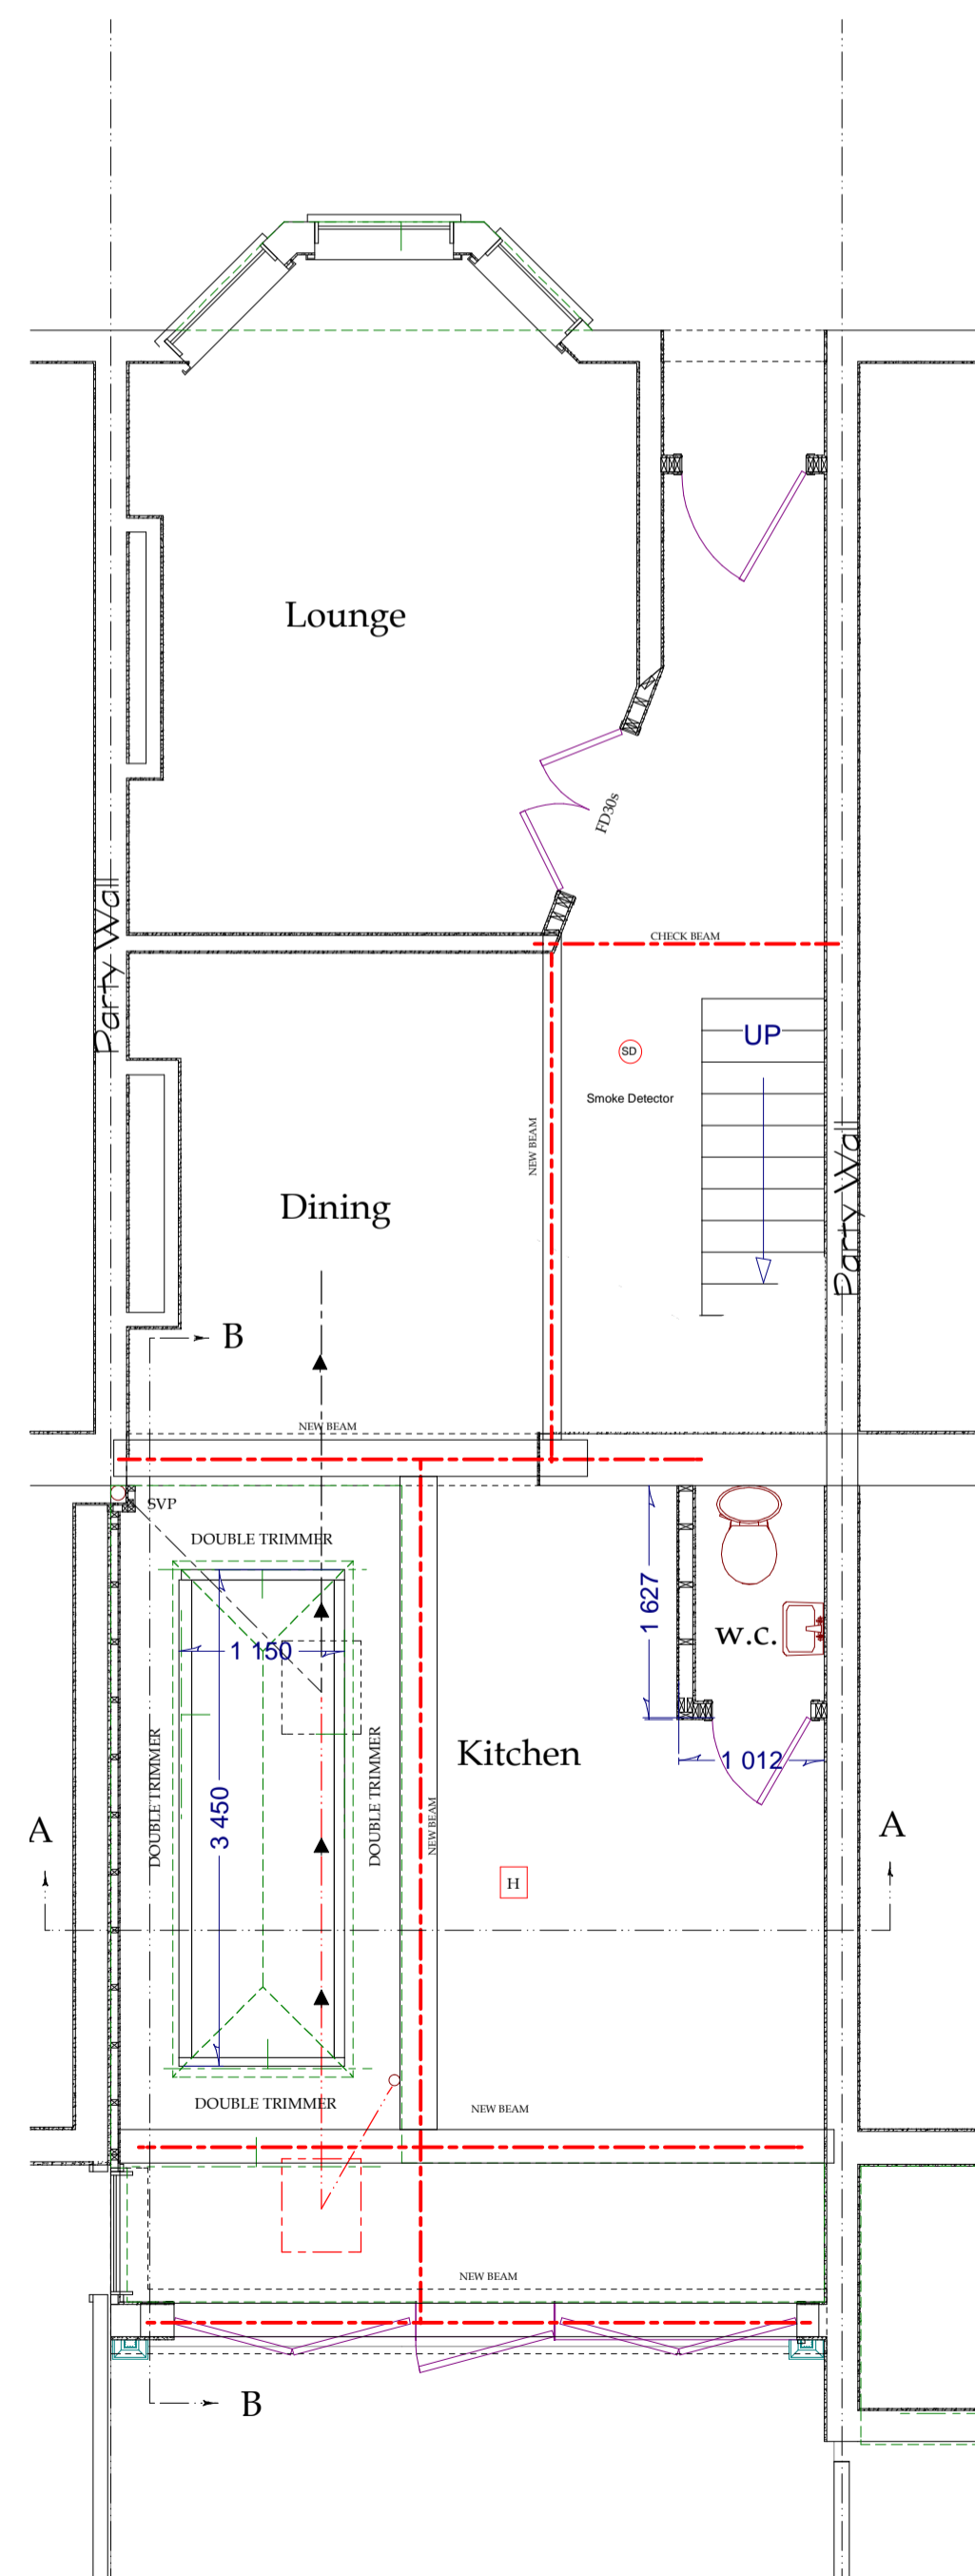

PROPOSED GROUND FLOOR LAYOUT 1:50

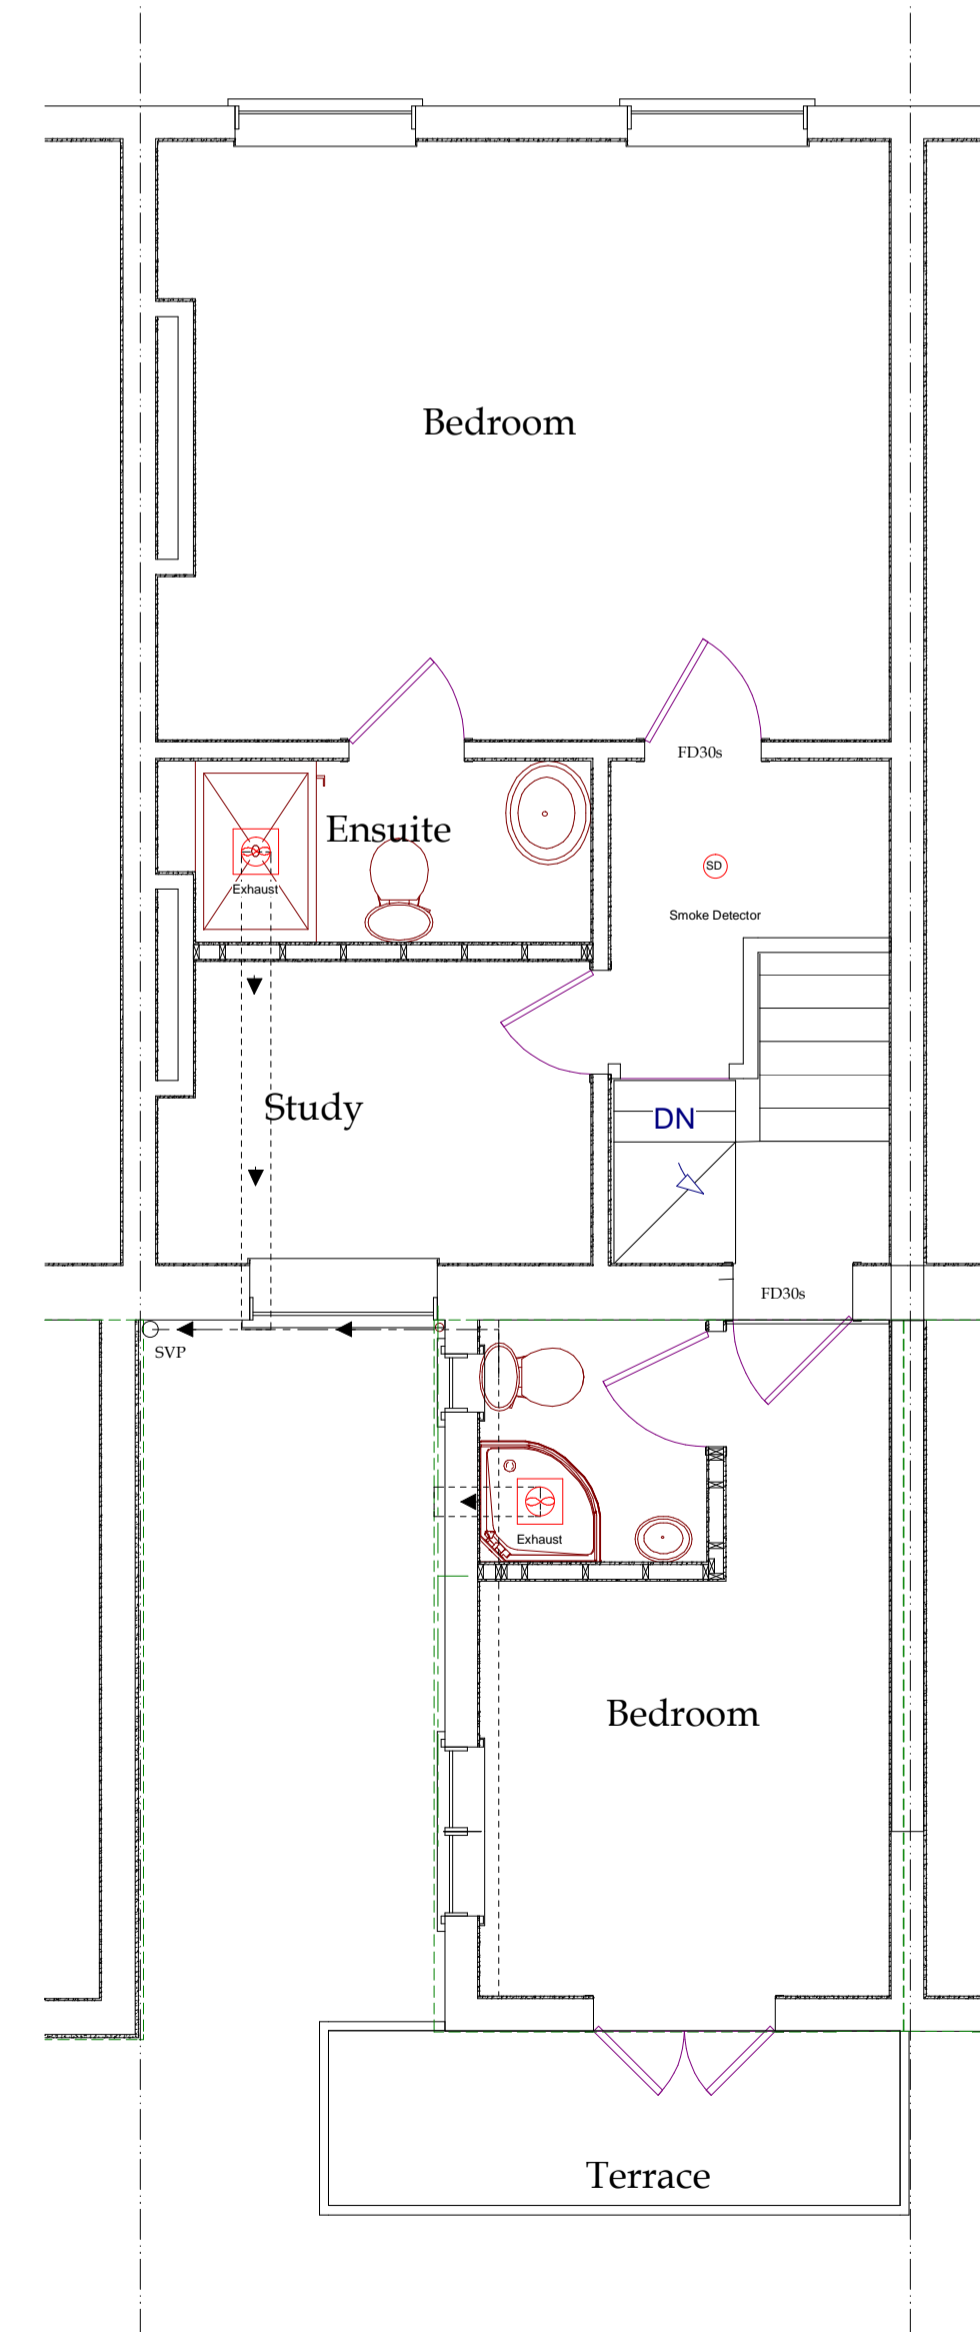

PROPOSED FIRST FLOOR LAYOUT 1:50

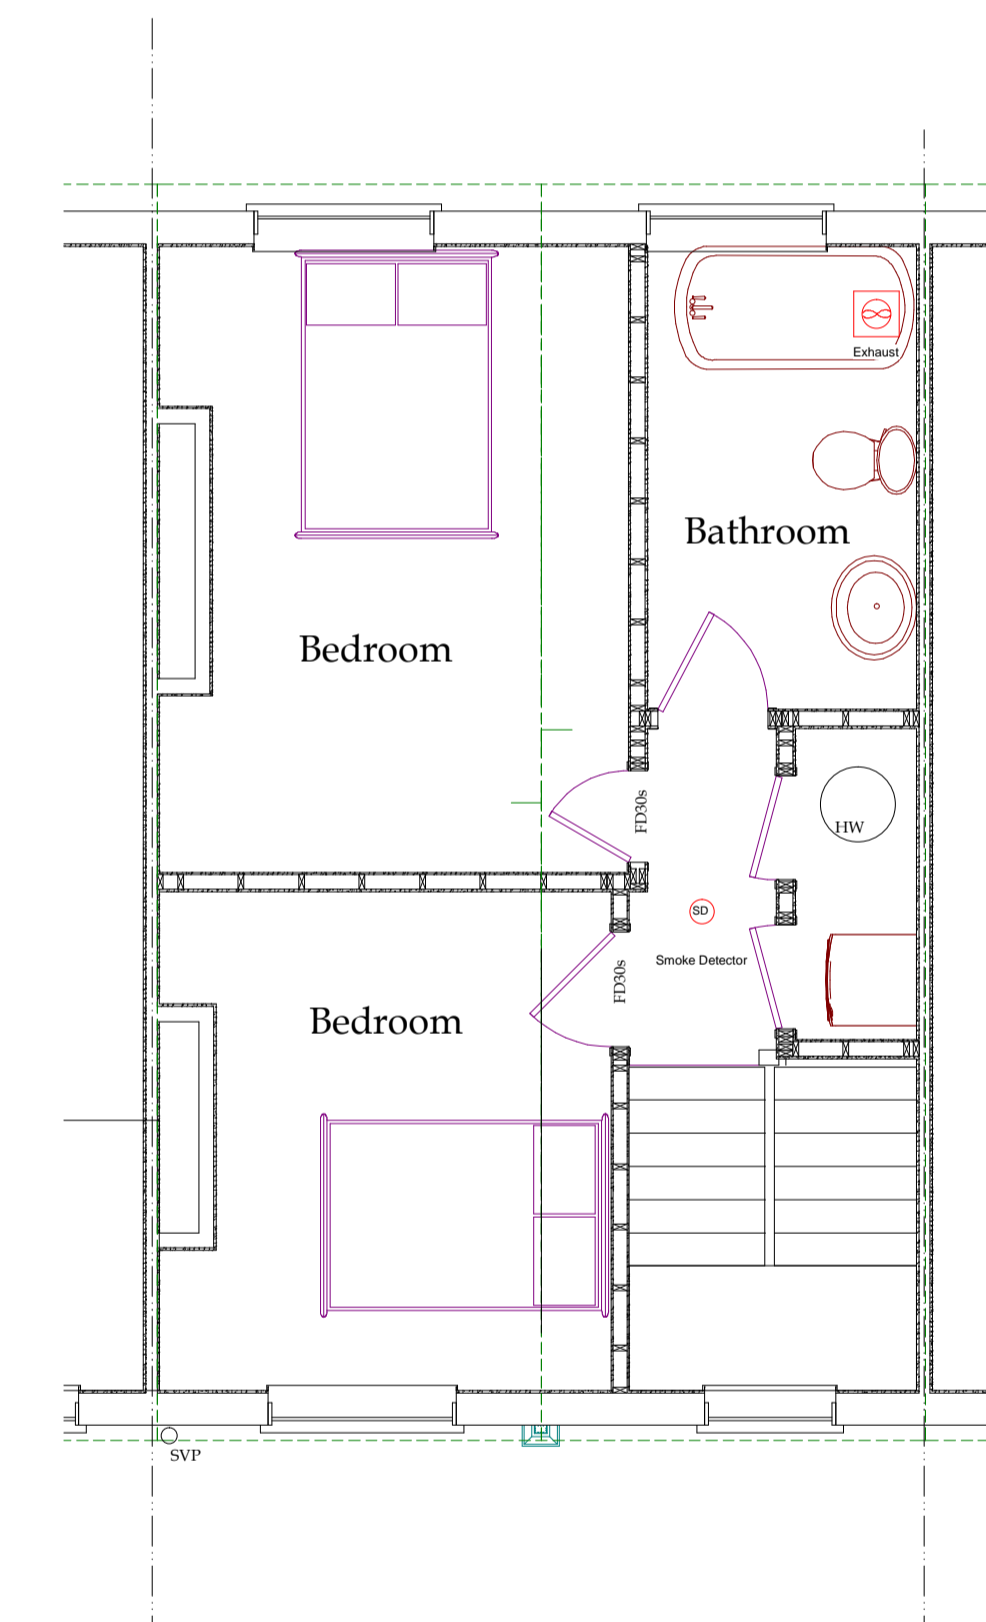

PROPOSED SECOND FLOOR LAYOUT 1:50

Notes

This drawing may not be copied, reproduced for any reason whatsoever without written permission from The Draughtsman.
All dimensions should be checked on site. Any errors should be reported to The Draughtsman immediately.



Process
PLANNING PERMISSION

The Draughtsman
ARCHITECTURAL
E-MAIL: NICK@THEDRAUGHTSMAN.CO.UK
WEB: WWW.THEDRAUGHTSMAN.CO.UK

Drawn By
N. KENNEY
01702 295653

Client
MR & MRS
BOARDMAN

Site Address
8 DUNOLLIE PLACE
LONDON
NW5 2XR

Development
PROPOSED SINGLE STOREY
REAR EXTENSION,
ALTERATION TO FIRST FLOOR
TERRACE & CONVERSION
BACK FROM TWO FLATS TO
SINGLE DWELLING.

Drawing Title
EXISTING &
PROPOSED LAYOUT &
ELEVATIONS

Scale Sheet A1 Date
1:200, 1:50 & 1:100 24/07/2013

Dwng No DP/NAK/001 Rev Job No 265

