


01 Third Floor Plan

Boundary Line


Boundary Line

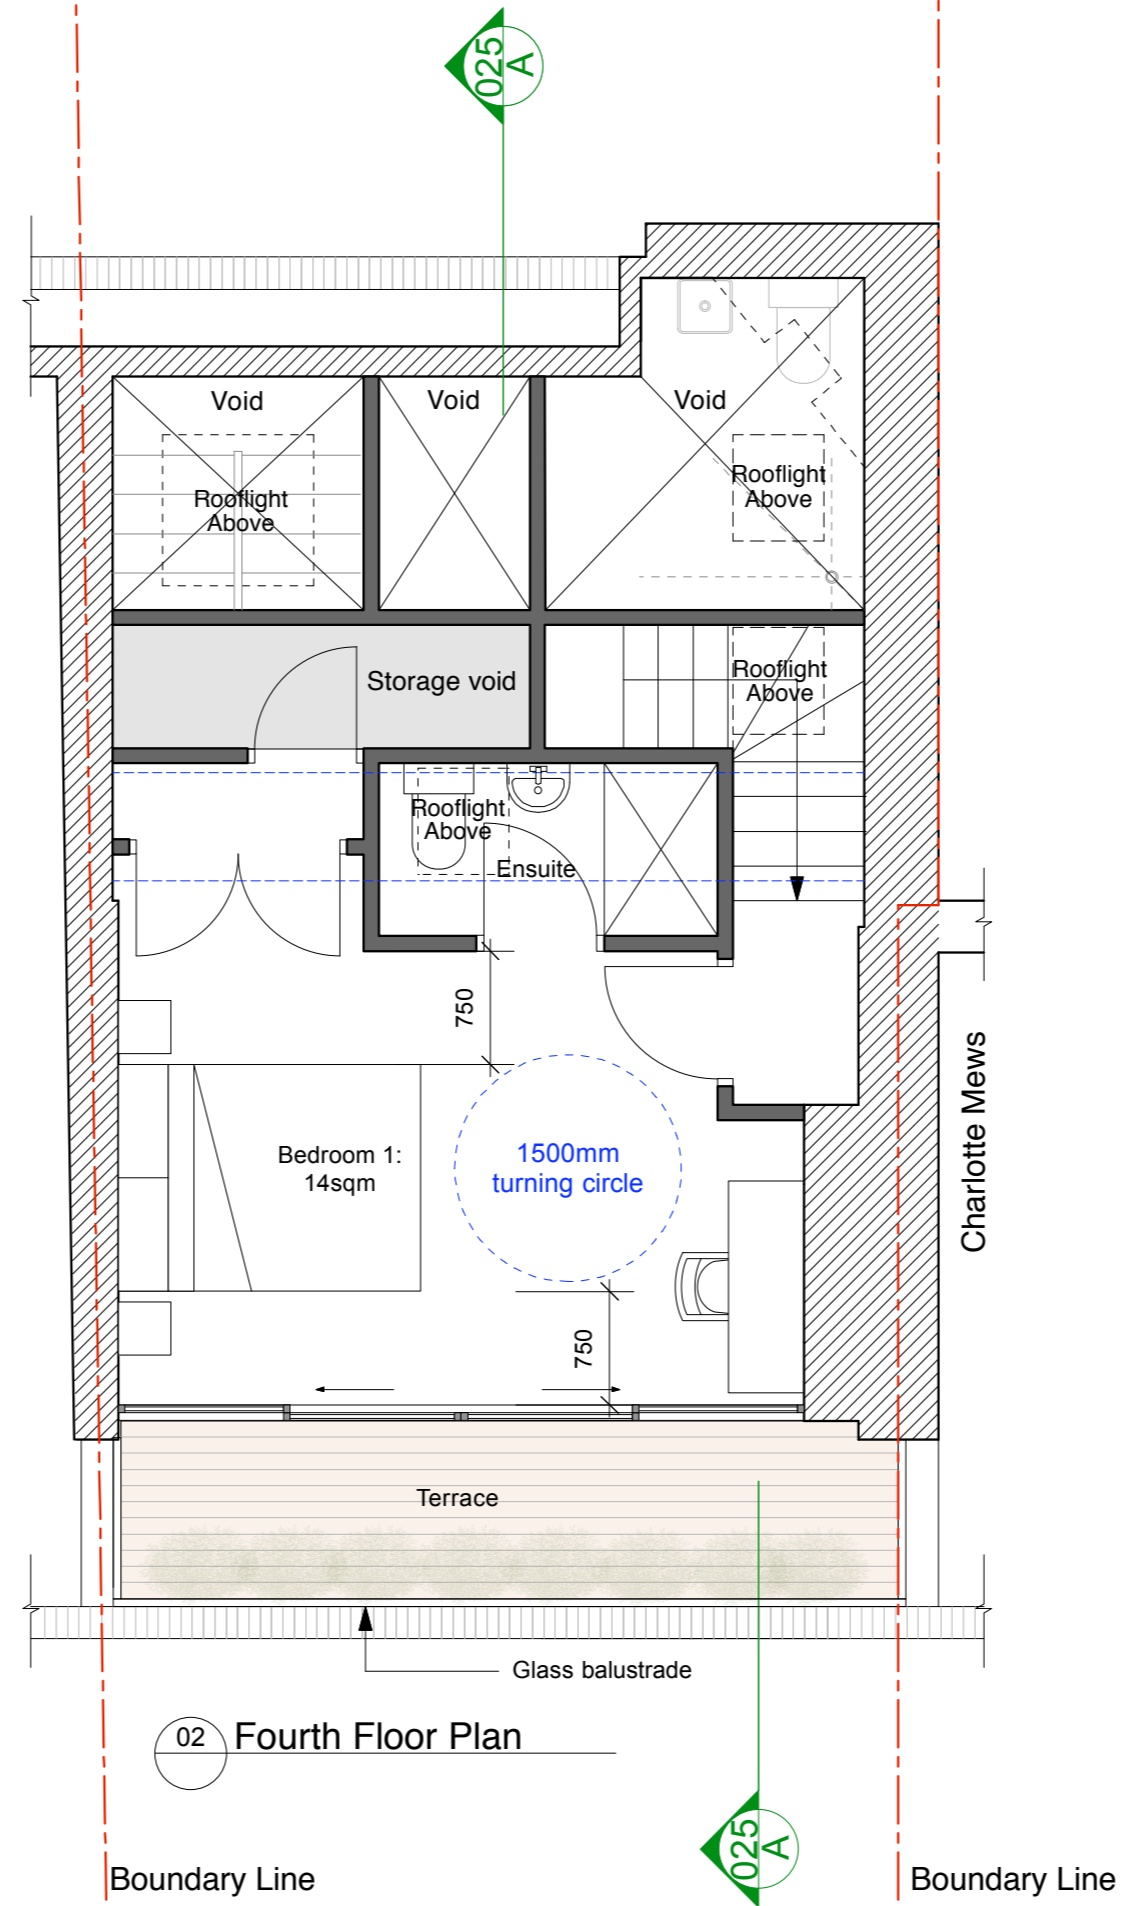

02 Fourth Floor Plan

Boundary Line


Boundary Line

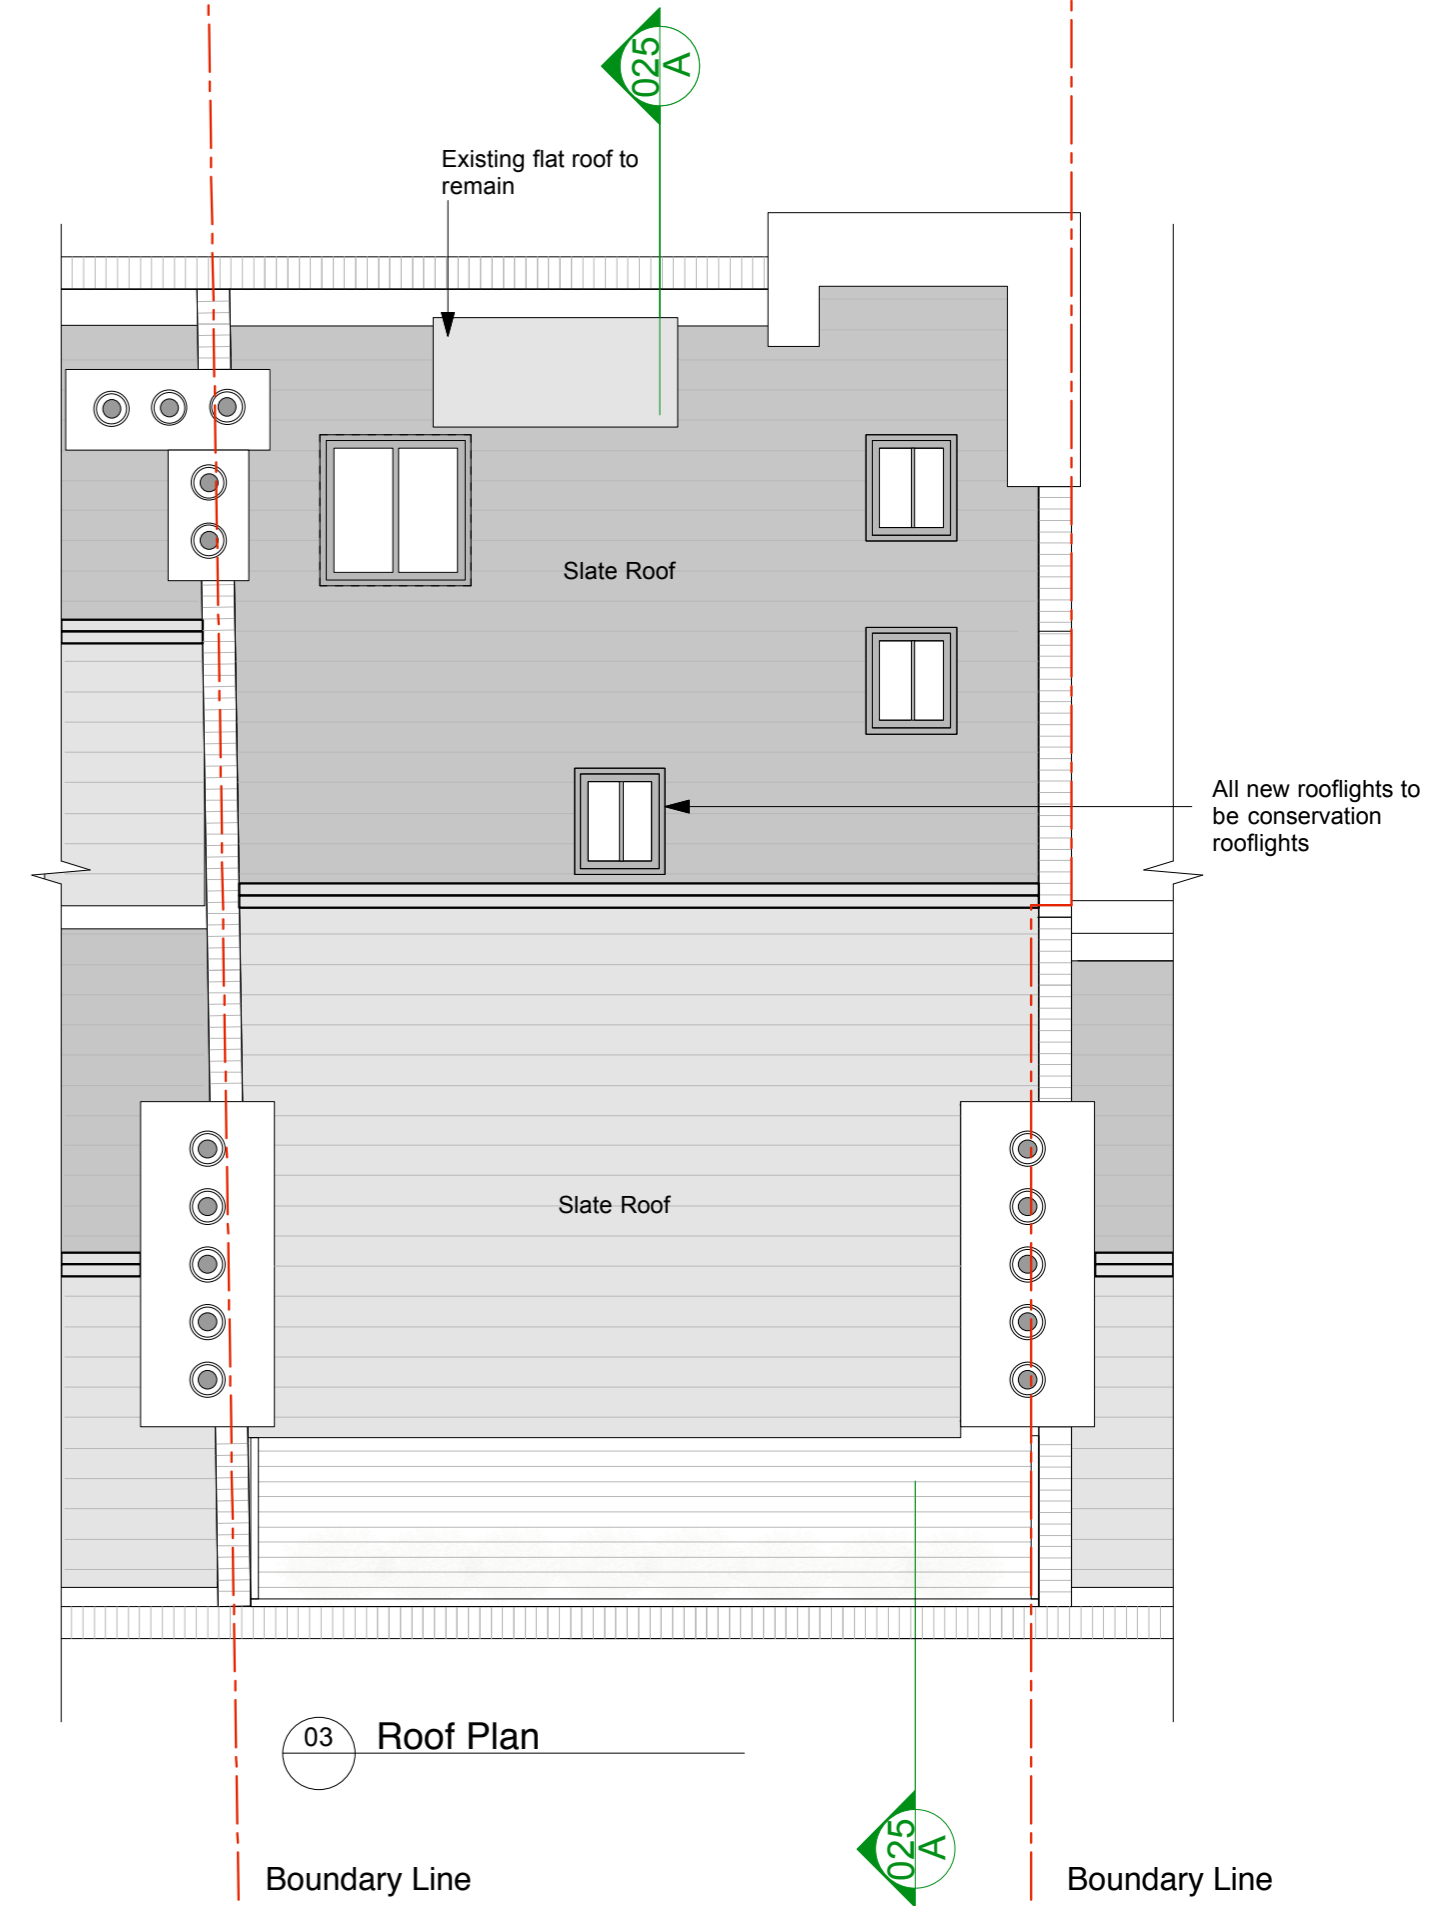



03 Roof Plan

Boundary Line

Boundary Line

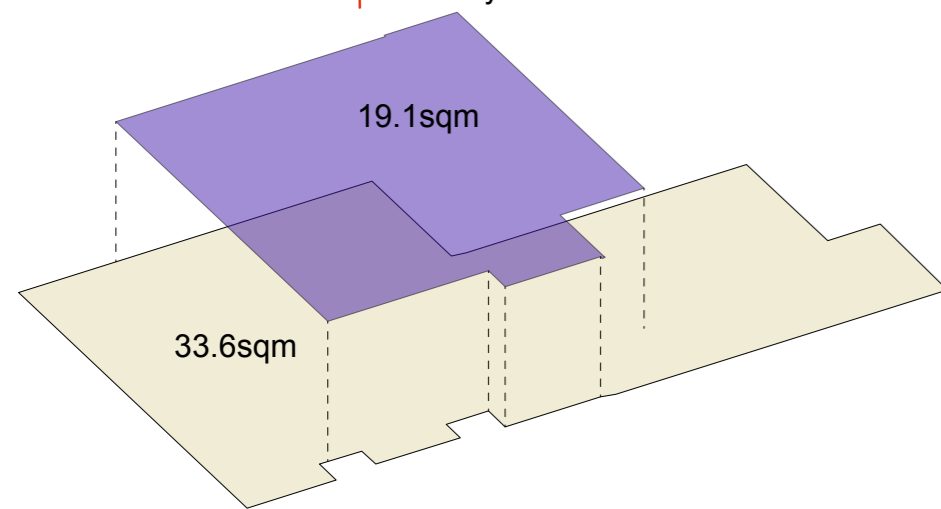

Total floor area for 2 person unit:
52.7 sqm
Minimum:
48 sqm

  

Proposed 3rd 4th Floor & Roof Plan

PURPOSE OF ISSUE	
Preliminary	<input type="checkbox"/>
Planning	<input checked="" type="checkbox"/>
Tender	<input type="checkbox"/>
Construction	<input type="checkbox"/>

250-023
Rev:
Date: 26.06.13
Scale: 1:50 @ A2

28 Tottenham Street, London, W1
Proposed 3rd 4th Floor & Roof Plan