


SIDE GATES

1:20


FRONT ELEVATION

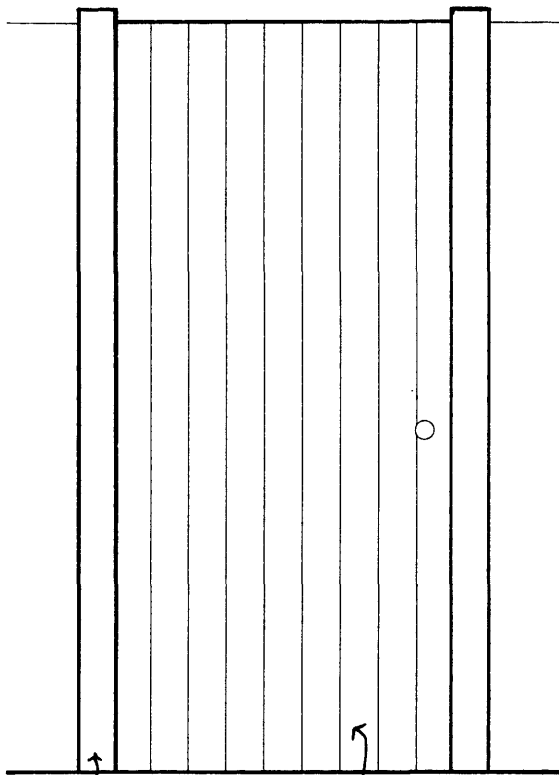

oak posts

oak ledged and
braced door

REAR ELEVATION

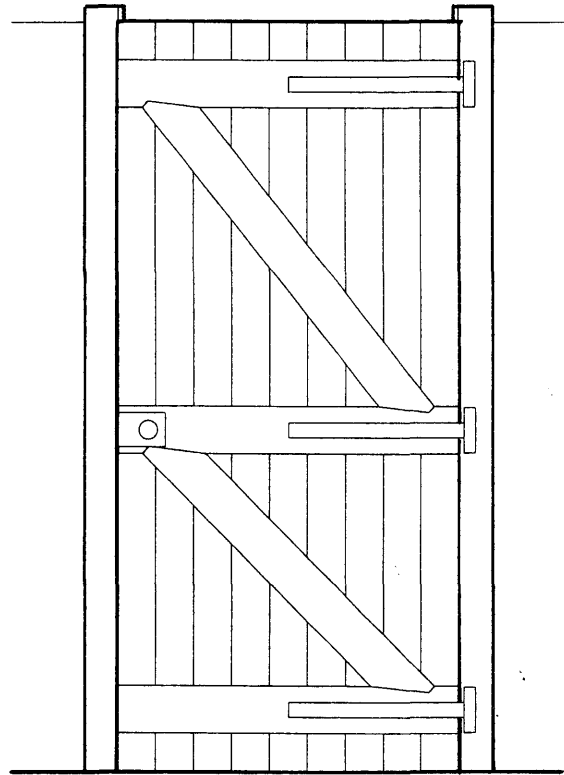

Project 18-20 LANCASTER GROVE

Title SIDE GATES

Scale 1:20

Date 24/03/09.

Drawing No. 5115/01.

Adjacent Properties and Boundaries are shown for illustrative purposes only and have not been surveyed unless otherwise stated.

All areas shown are approximate and should be verified before forming the basis of a decision.

Do not scale.

All dimensions must be checked by the contractor before commencing work on site.

No deviation from this drawing will be permitted without the prior written consent of the Architect.

The copyright of this drawing remains with the Architect and may not be reproduced in any form without prior written consent.

Ground Floor Slabs, Foundations, Sub-Structures, etc. All work below ground level is shown provisionally. Inspection of ground condition is essential prior to work commencing.

Reassessment is essential when the ground conditions are apparent, and redesign may be necessary in the light of soil conditions found. The responsibility for establishing the soil and sub-soil conditions rests with the contractor.



9 UPPER HIGH STREET
WINCHESTER HANTS SO23 8UT

TELEPHONE: 01962 843843

FAX: 01962 843303

E-MAIL: admin@robertadamarchitects.com

LONDON OFFICE: 4 QUEEN SQUARE LONDON WC1N 3AT
TELEPHONE: 020 7841 0140 FAX: 020 7713 6740

ROBERT ADAM ARCHITECTS IS A TRADING NAME OF ROBERT ADAM ARCHITECTS LIMITED