




**KEY TO 1:50 SECTIONS:**  
 A-A see drawing 5115/108  
 B-B see drawings 5115/109

**KEY TO 1:20 SECTIONS:**  
 C-C see drawing 5115/202 Detail A  
 D-D see drawings 5115/202 Detail B  
 E-E see drawing 5115/209 Detail B  
 F-F see drawing 5115/203 Detail A  
 G-G see drawings 5115/204 Detail A  
 H-H see drawings 5115/208 Detail C  
 I-I see drawings 5115/207 Detail A  
 J-J see drawing 5115/217 Detail B  
 K-K see drawings 5115/203 Detail B  
 L-L see drawing 5115/205 Detail C  
 M-M see drawing 5115/206 Detail A

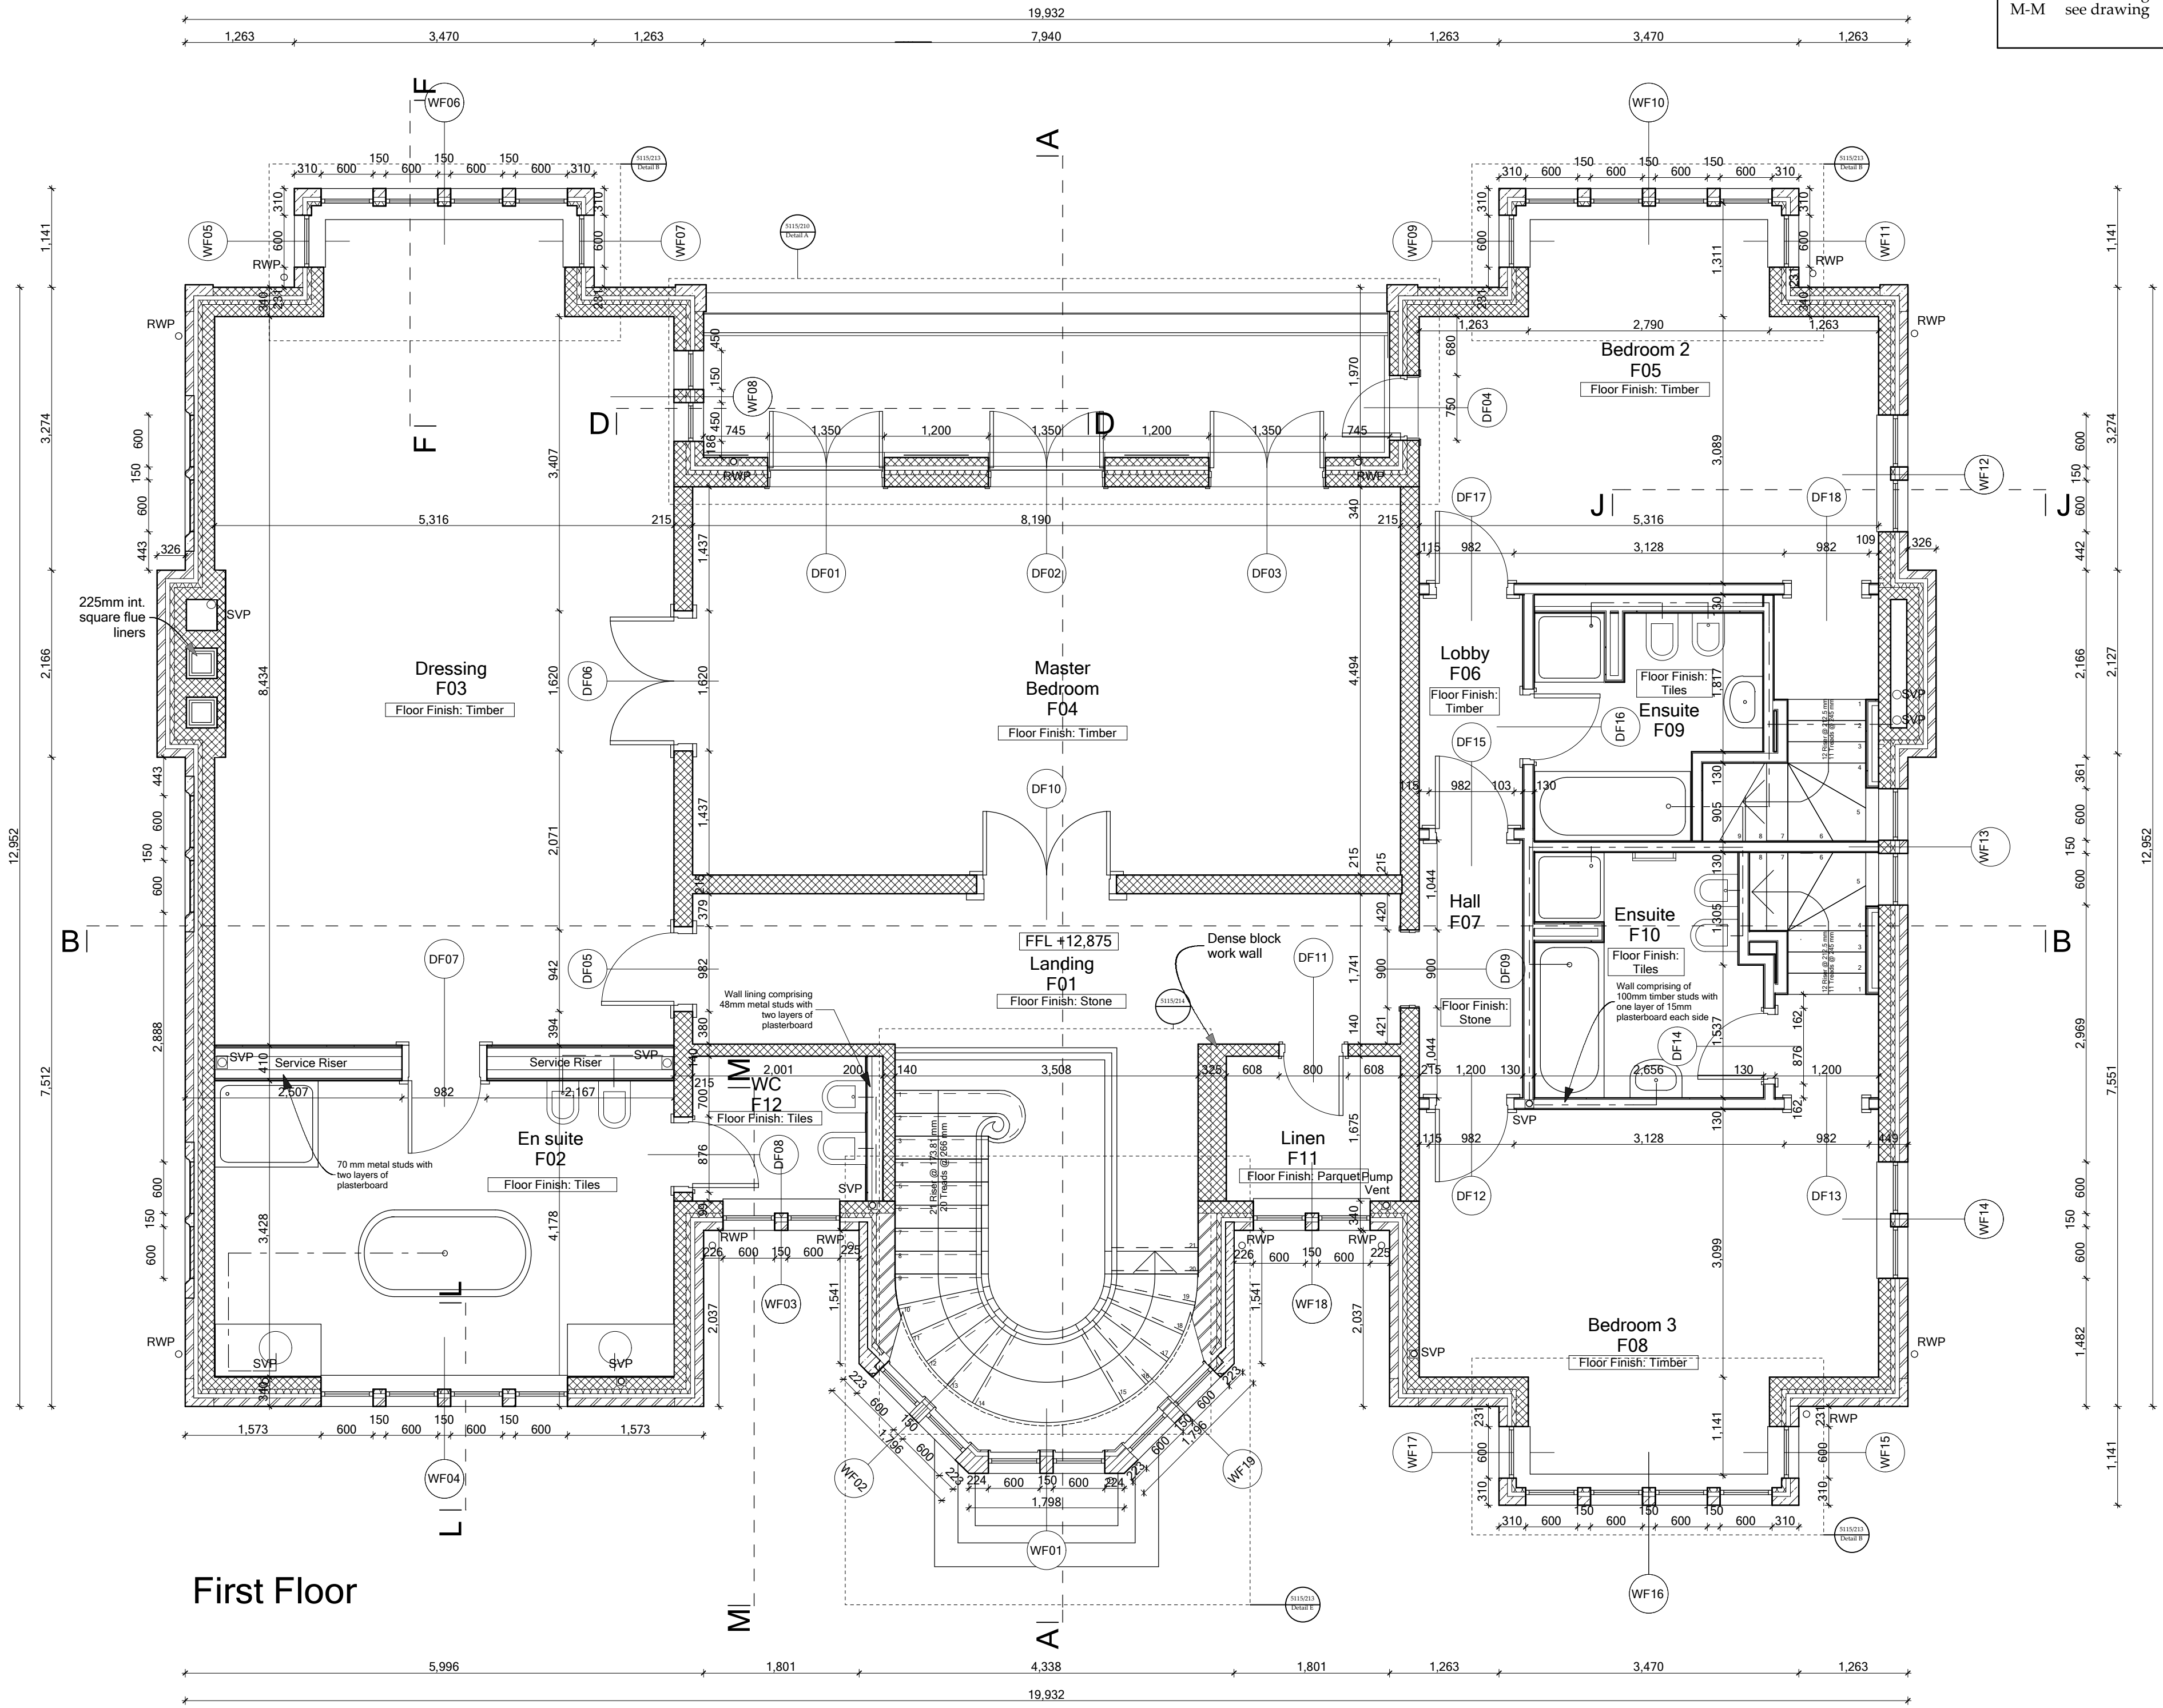

First Floor

Adjacent Properties and Boundaries are shown for illustrative purposes only and have not been surveyed unless otherwise stated.  
 All areas shown are approximate and should be verified before forming the basis of a decision.  
 Do not scale other than for Planning Application purposes.  
 All dimensions must be checked by the contractor before commencing work on site.  
 No deviation from this drawing will be permitted without the prior written consent of the Architect.  
 The copyright of this drawing remains with the Architect and may not be reproduced in any form without prior written consent.  
 Ground Floor Slabs, Foundations, Sub-Structures, etc. All work below ground level is shown provisionally. Inspection of ground condition is essential prior to work commencing. Reassessment is essential when the ground conditions are apparent, and redesign may be necessary in the light of soil conditions found. The responsibility for establishing the soil and sub-soil conditions rests with the contractor.

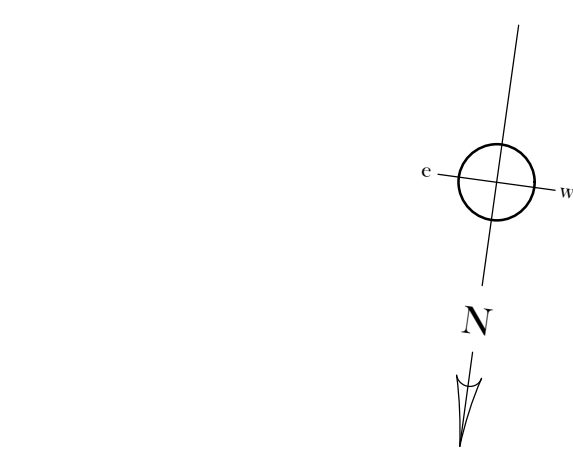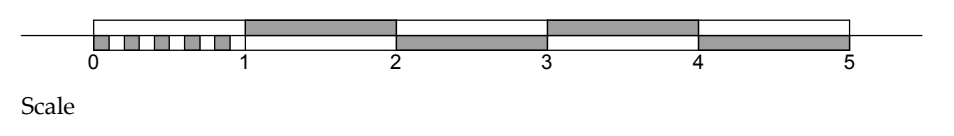

C Feb 2009 **TENDER ISSUE II** SH  
 This drawing is issued for tender purposes only, and is NOT issued for construction.  
 B 22.01.2009 Issued for Information SH  
 A 14.11.2008 **TENDER ISSUE** SH  
 This drawing is issued for tender purposes only, and is NOT issued for construction.

Rev. Date Description Initials

Project 18 - 20 Lancaster Grove

Title First Floor Plan

Date July 2008

Scale 1:50@A1

Drawing No. 5115/103C

Drawn by SH, MB



9 UPPER HIGH STREET  
 WINCHESTER HANTS SO23 8UT  
 TELEPHONE: 01962 843843  
 FAX: 01962 843303  
 E-MAIL: admin@robertadamarchitects.com

LONDON OFFICE: 6 QUEEN SQUARE LONDON WC1N 3AT  
 TELEPHONE: 020 7841 0140 FAX: 020 7713 6740

ROBERT ADAM ARCHITECTS IS A TRADING NAME OF ROBERT ADAM ARCHITECTS LIMITED