


THIS DRAWING IS PROTECTED BY COPYRIGHT FIGURED DIMS. ONLY TO BE TAKEN FROM THIS DRAWING.
 ALL DIMENSIONS TO BE CHECKED ON SITE AND ANY DISCREPANCIES REPORTED TO THE ARCHITECT IMMEDIATELY.

Rev	Date	Description
E	2012-07-26	PLAN AMENDED.
F	2012-10-16	PLANNING ISSUE.
G	2012-12-17	AMENDMENTS TO SUIT PLANNERS COMMENTS.
H	2012-12-18	AMENDMENTS TO SUIT PLANNERS COMMENTS.
I	2013-05-15	AMENDMENTS TO SUIT USERS COMMENTS.
J	2013-07-18	AMENDMENTS TO PLANNING.

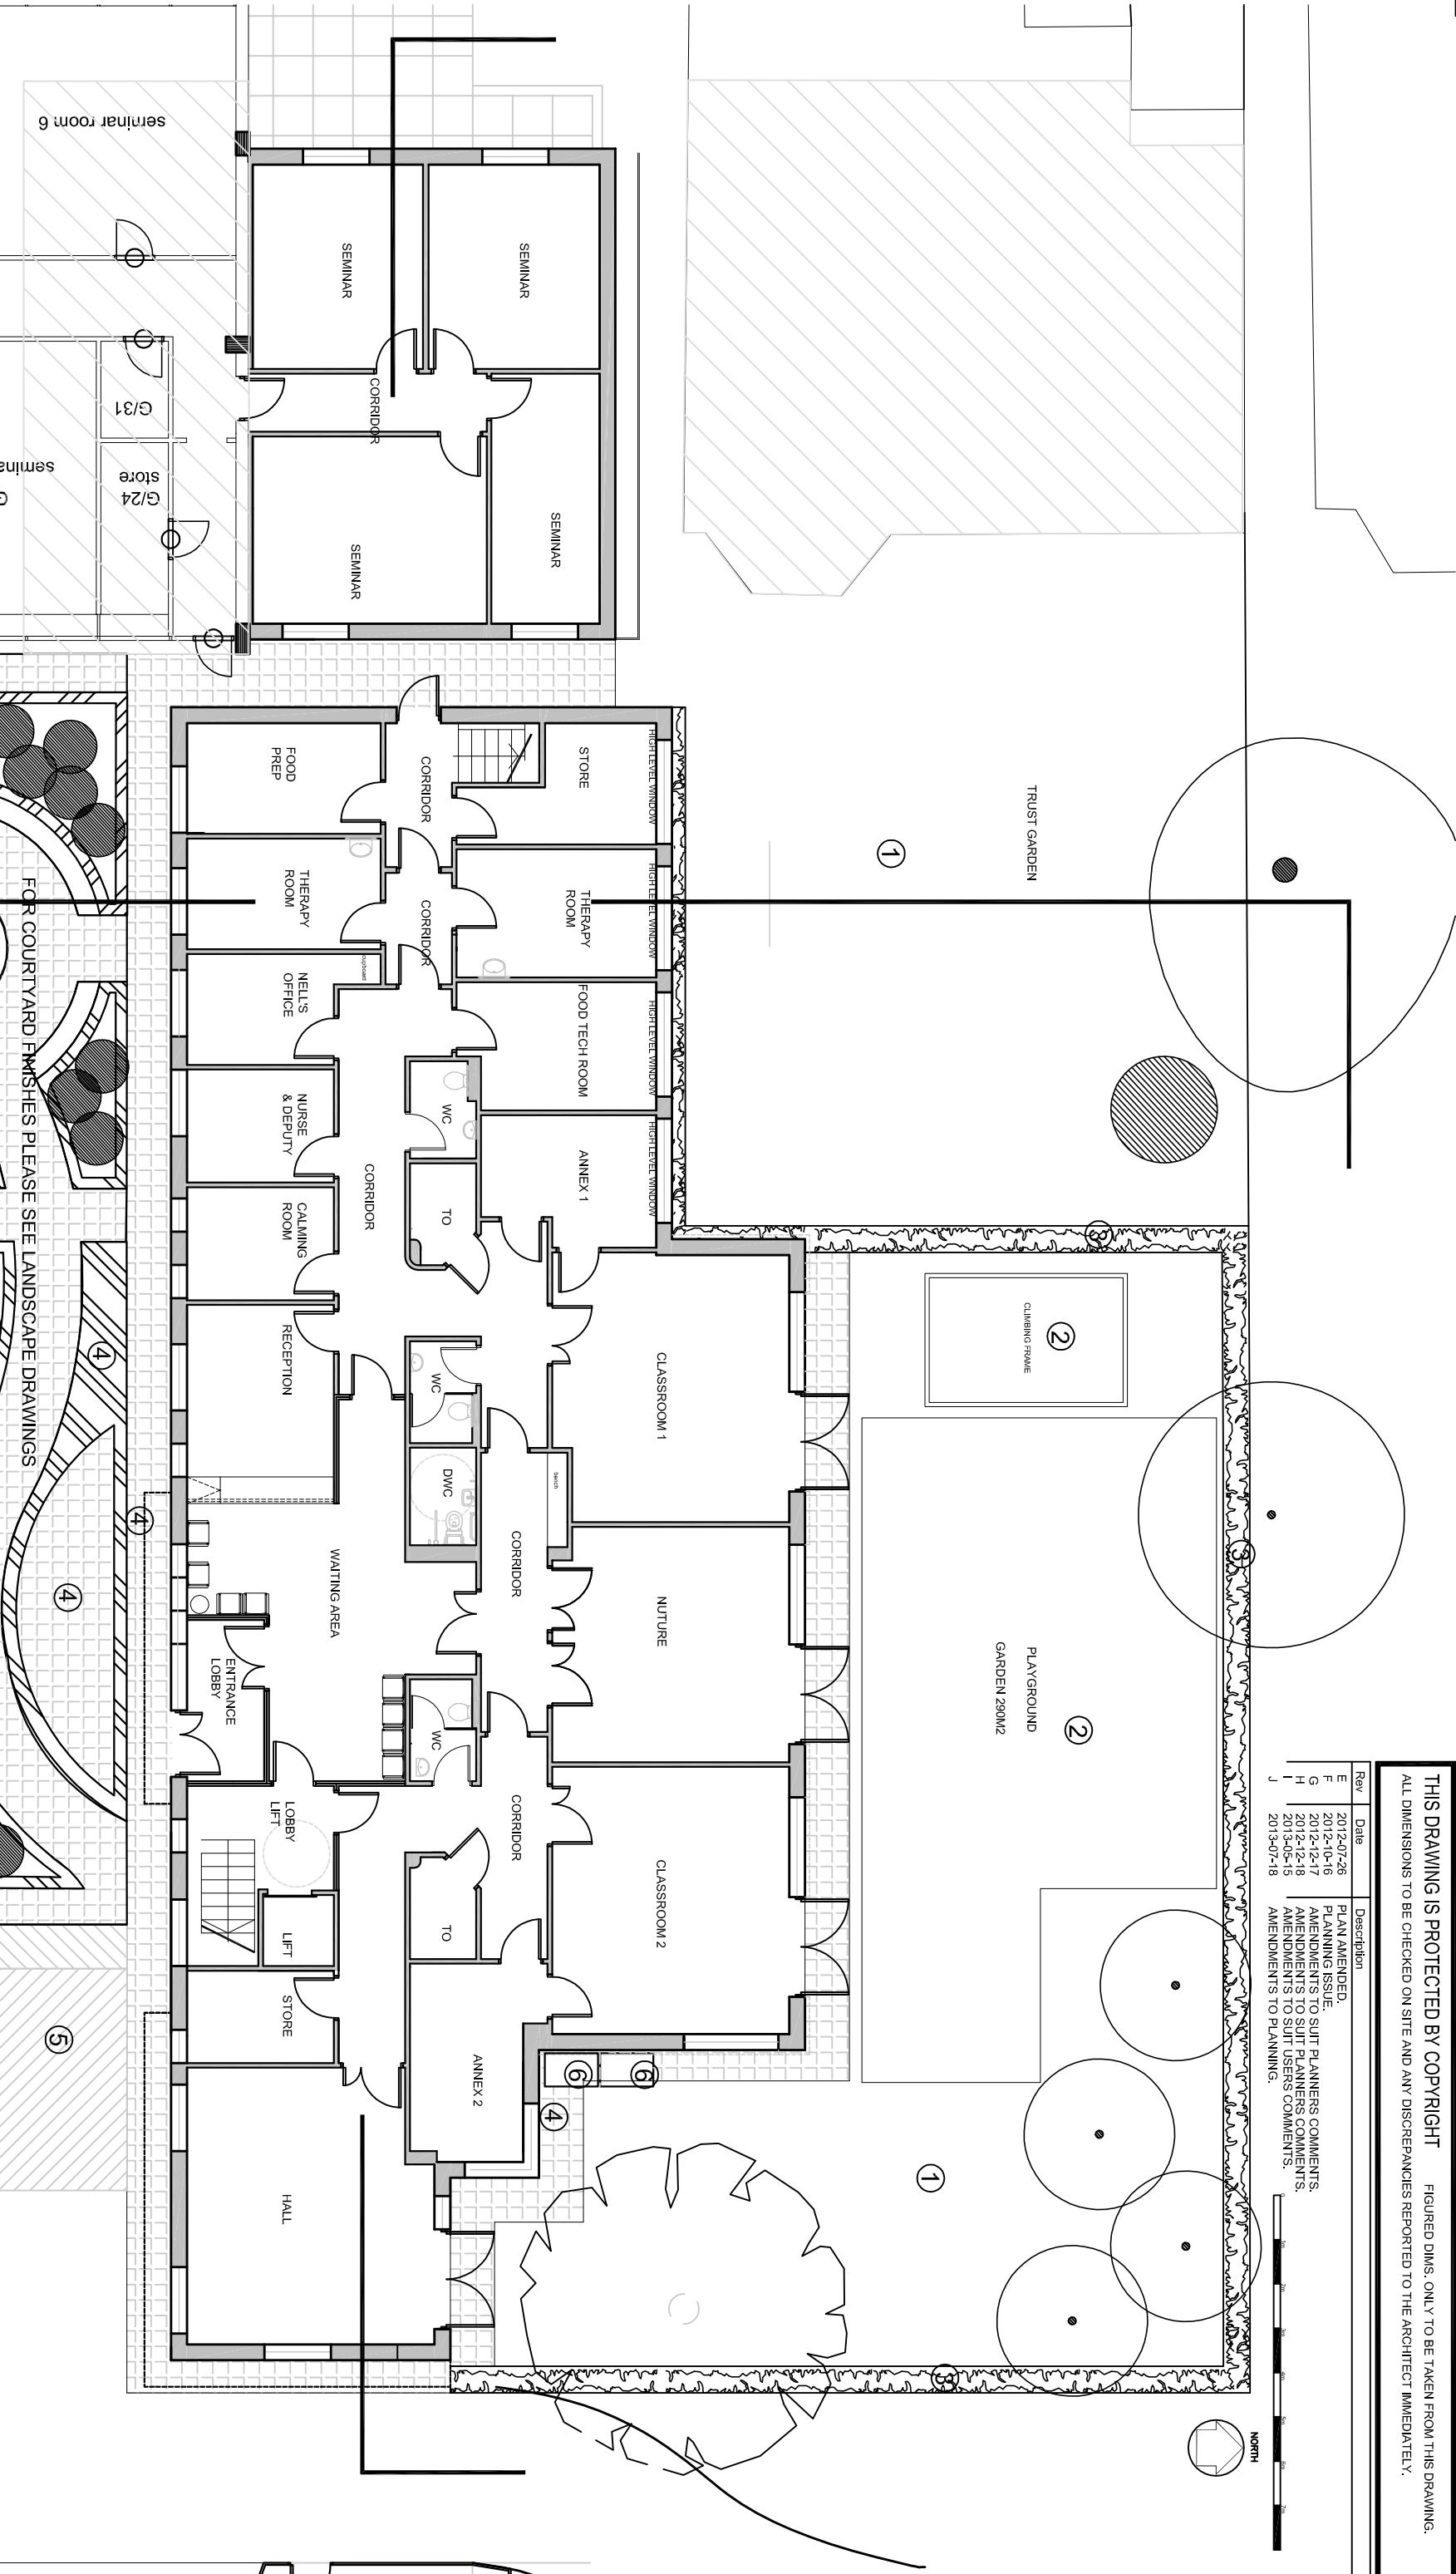

NORTH



LEGEND:

- ① GRASS
- ② PERMEABLE RUBBER CRUMB SURFACE
- ③ FENCES & CLIMBING PLANTING BETWEEN
- ④ CONCRETE SLAB PAVING
- ⑤ BUFF RESIN GRAVEL FINISH TO TARMAC
- ⑥ PLANT

FOR COURTYARD FINISHES PLEASE SEE LANDSCAPE DRAWINGS

FOR PLANNING

TAVISTOCK & PORTMAN **PROPOSED GROUND FLOOR PLAN**

ANSSELL & BAILEY ARCHITECTS

Tel 020 7387 0141 | Fax 020 7387 7460 | architects@anssellandbailey.com

24-32 STEPHENSON WAY LONDON NW1 2HD

SCALE	1:100 @A2	DATE	03/2012	JOB NUMBER	12017	DRAWING NUMBER	(01)003	REV	J
-------	-----------	------	---------	------------	-------	----------------	---------	-----	---