


THIS DRAWING IS PROTECTED BY COPYRIGHT FIGURED DIMS. ONLY TO BE TAKEN FROM THIS DRAWING.
 ALL DIMENSIONS TO BE CHECKED ON SITE AND ANY DISCREPANCIES REPORTED TO THE ARCHITECT IMMEDIATELY.

Rev	Date	Description
B	2012-06-21	PLAN LAYOUT AMENDED.
D	2012-07-05	PLAN LAYOUT AMENDED TO SUIT PLANNERS COMMENTS.
E	2012-07-26	PLAN LAYOUT AMENDED.
F	2012-10-18	PLANNING ISSUE SHOWN.
H	2013-05-15	AMENDMENTS TO SUIT USERS COMMENTS.
I	2013-07-18	AMENDMENTS TO PLANNING.

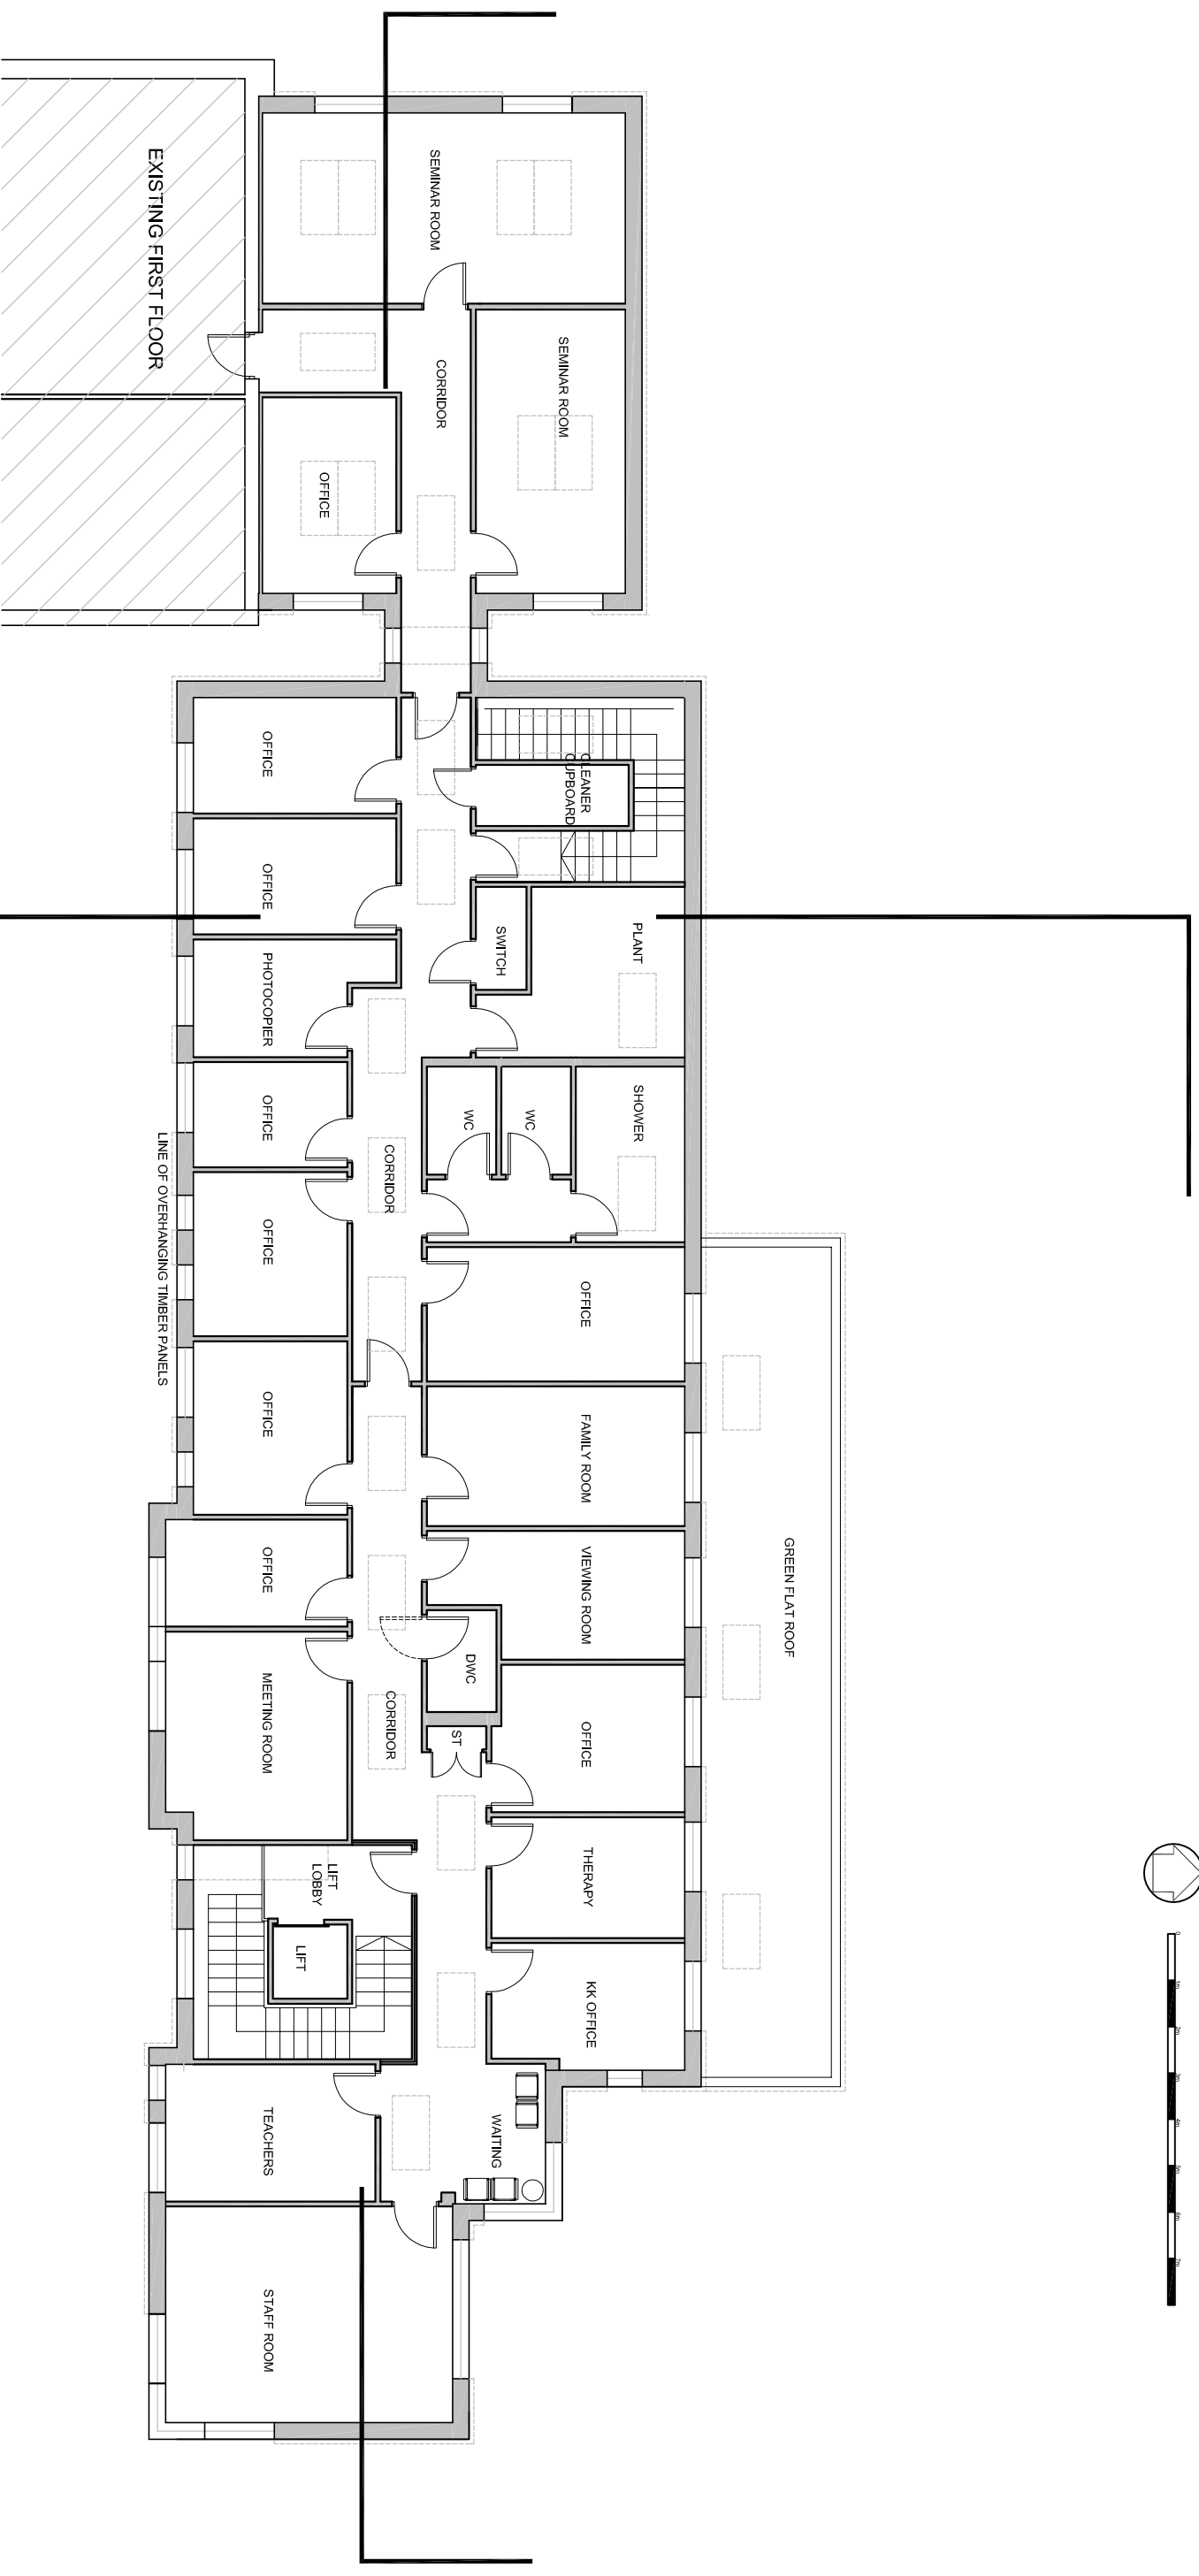

FOR PLANNING
TAVISTOCK & PORTMAN
 NEW BUILD
PROPOSED 1ST FLOOR PLAN

SCALE:	1:100 @A2	DATE:	03/2012	JOB NUMBER:	12017	DRAWING NUMBER:	(01)004	REV:	1
--------	-----------	-------	---------	-------------	-------	-----------------	---------	------	---

AB
ANSELL & BAILEY
 Tel 020 7387 0141
 CHARTERED ARCHITECTS
 Fax 020 7387 7460
 architects@ansellandbailey.com
 24-32 STEPHENSON WAY LONDON NW1 2HD