

Existing

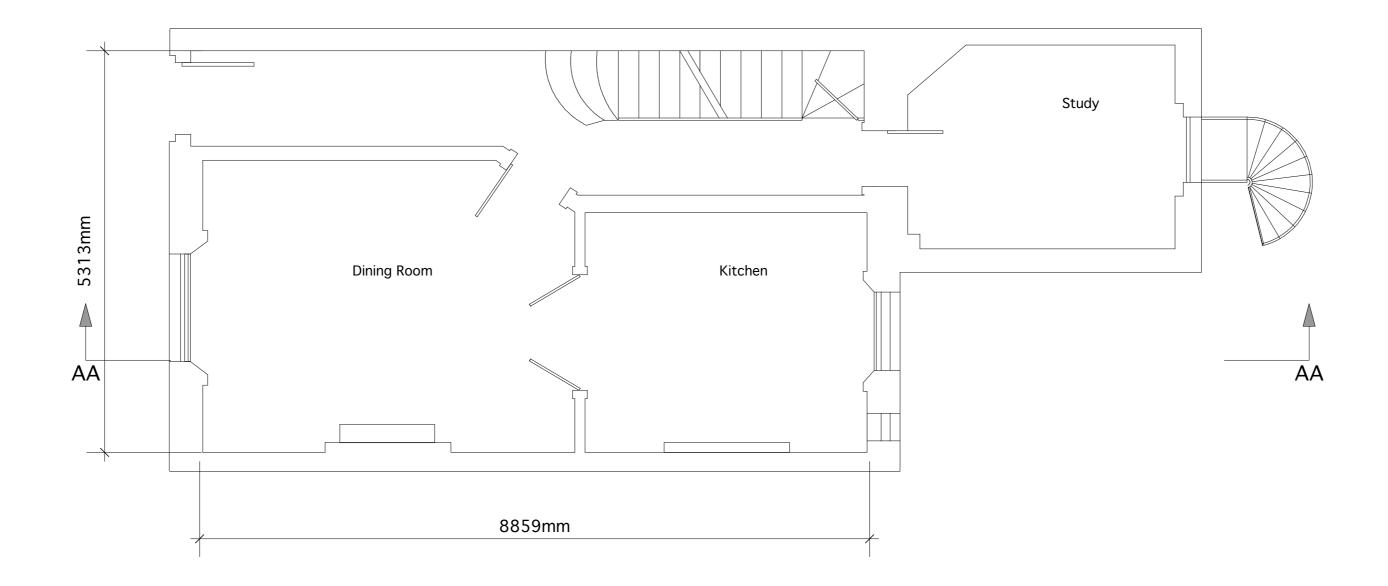

Proposed

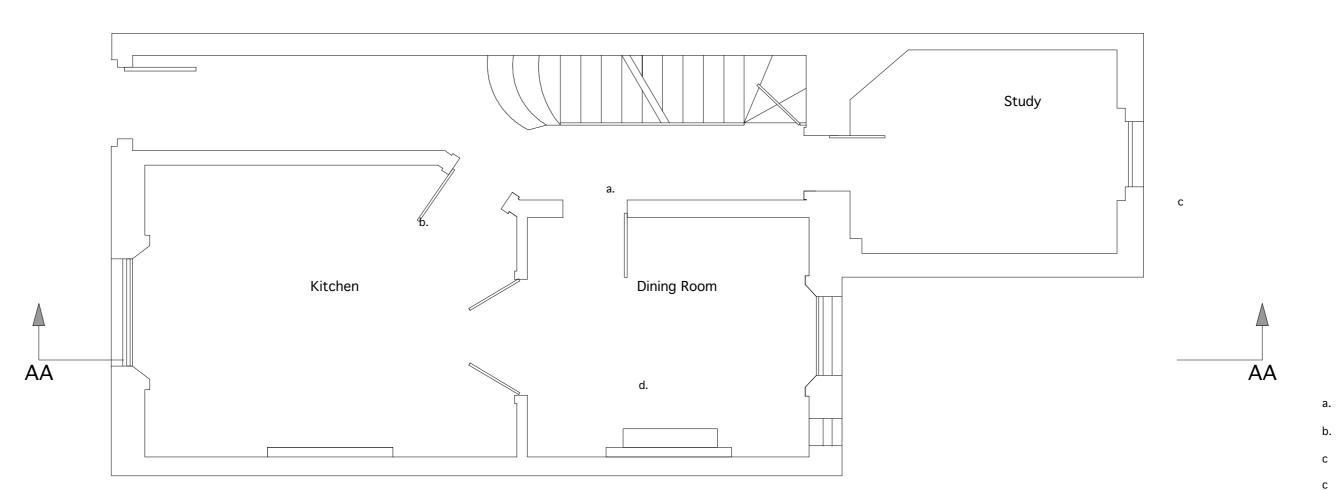

17 Regents Park Terrace. NW1 7 ED. Ground Floor Plans Existing and Proposed Scale: 1:50 A2 Drawing No: REG/17-012 Rev.B Last Revised: 11/07/2013

- Addition of opening into dining room
- Modern laminate / timber floor to be taken up
- Proposed external staicase to be submitted as seperate application
- Relocation of existing fire surround (loose) from front to rear side of ground floor. See attached method statement.

Play iD

66 Charlotte Street London W1T 4QE 020 7262 7403 playinteriordesign.com