


04 SIDE ELEVATION B
1:50 @ A0



05 REAR ELEVATION B
1:50 @ A0



06 SIDE ELEVATION B
1:50 @ A0

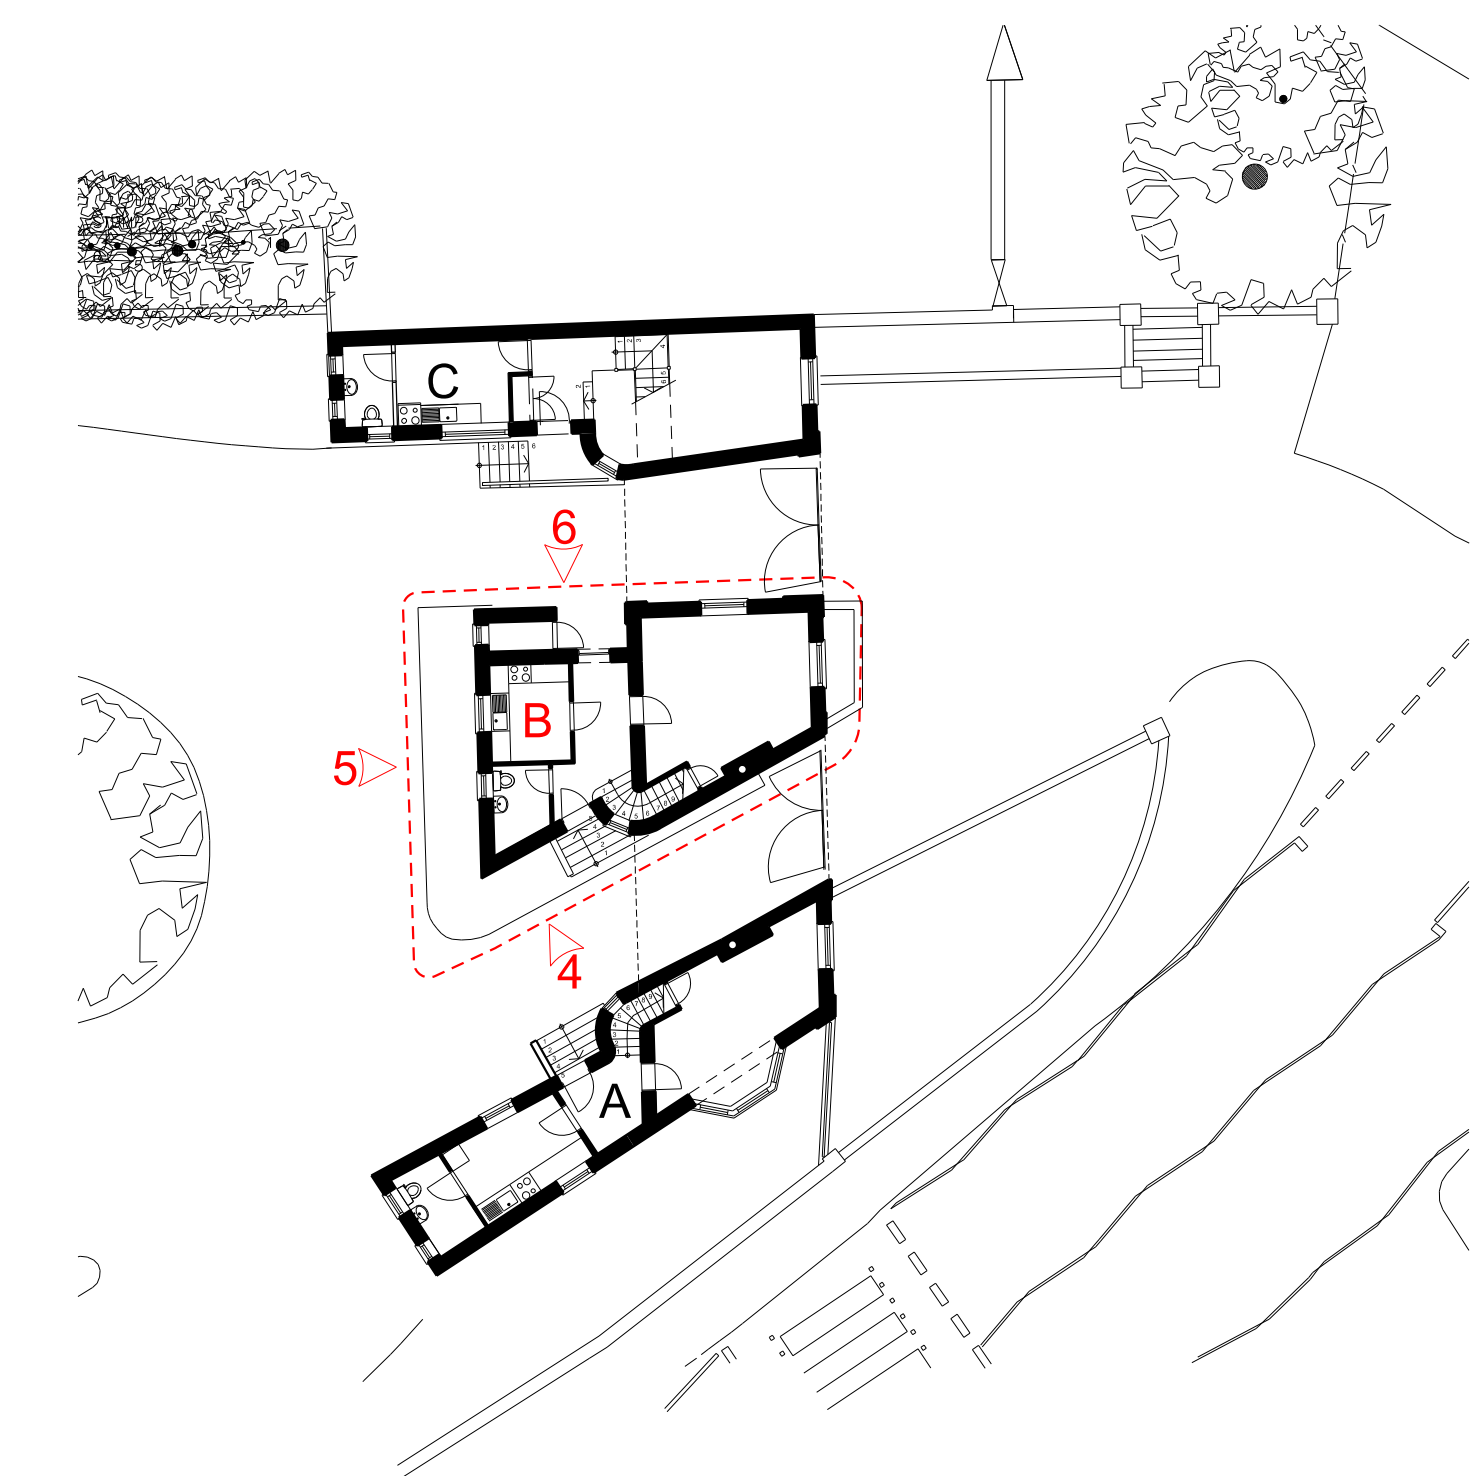

Rev	Date	Description	Drawn	Checked
02	05/07/2013	FOR PLANNING	MHH	BHE
01	26/06/2013	REVISED TITLE BLOCK	MHH	BHE
XX	12/06/2013	FOR COORDINATION		

Do not Scale. Use figured dimensions only. All dimensions to be checked on site.
All drawings to be read in conjunction with the Engineers' drawings. Any discrepancies between consultants drawings to be reported to the Architect before any work commences.
The Contractor's attention is drawn to the Health & Safety matters identified in the Health & Safety plan as being potentially hazardous. These items should not be considered as a complete and final list. The Work Package Contractor's normal Health and Safety obligations will apply when undertaking constructional operations both on and off site.

Owen Architects Gate House 18 John's Square London EC1M 4DH +44 (0) 20 7608 2889 T +44 (0) 20 7608 0728 F info@owenarchitects.co.uk	Project WITANHURST HOUSE	Title GATEHOUSE EXISTING ELEVATIONS - BUILDING B	Date 12/06/2013	Scale @A0 1:50	Project no. 363	Drawing no. GH_303	Rev. 02
	© Owen Architects						