

GATEHOUSE Tate 26/04/2013 Scale @A0 Project no. Drawing no. Rev. 363 GH_330 02

© Owen Architects

SIDE ELEVATION A 1:50 @ A0

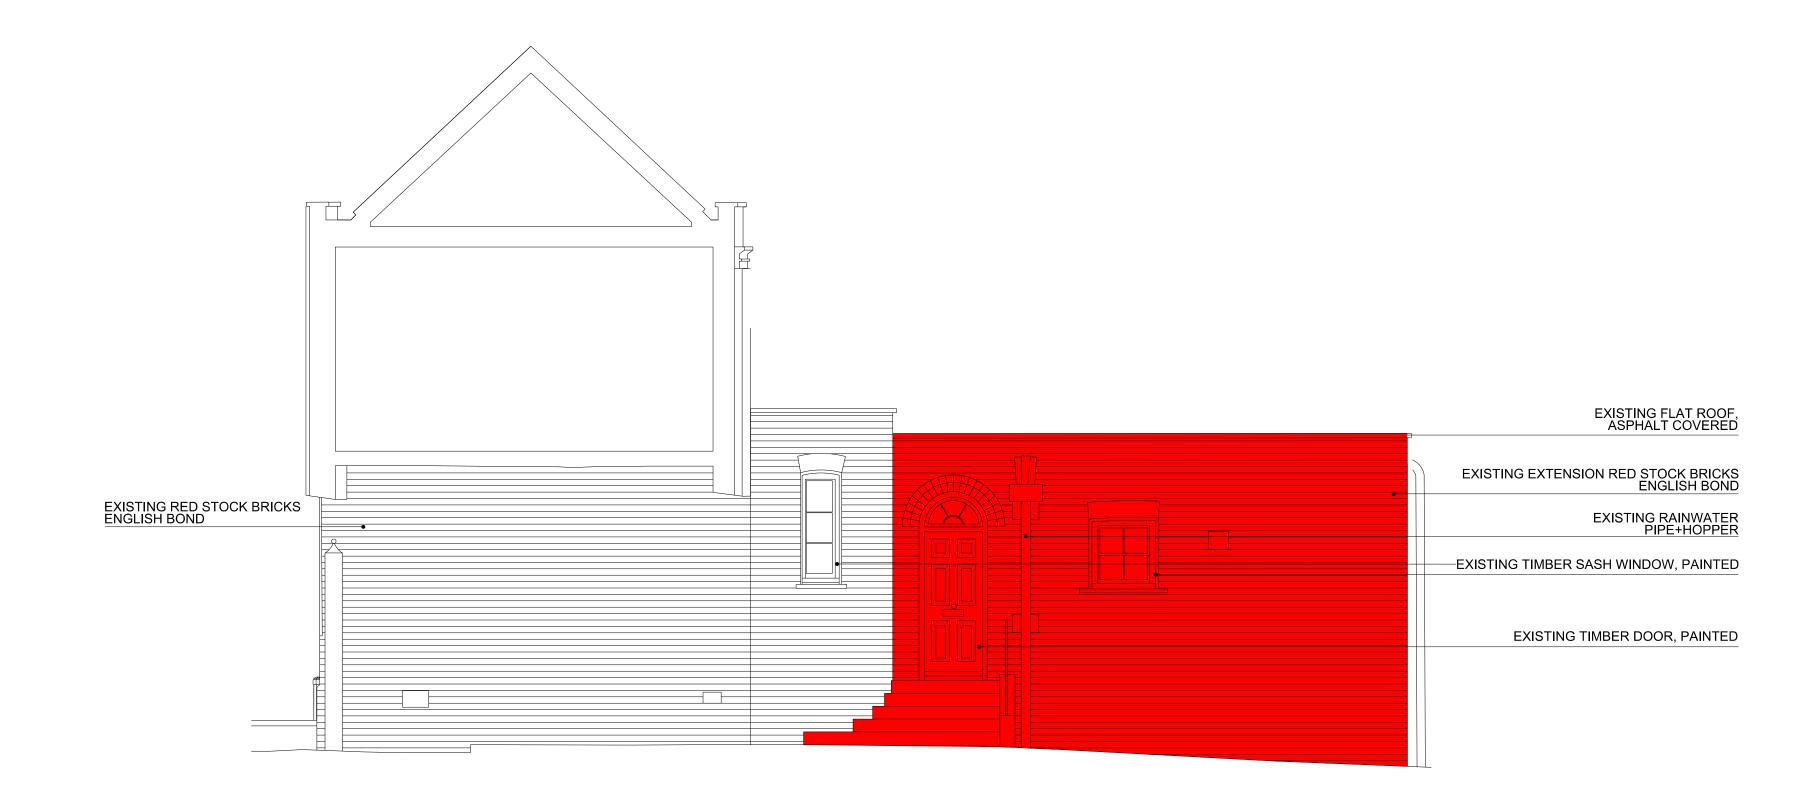



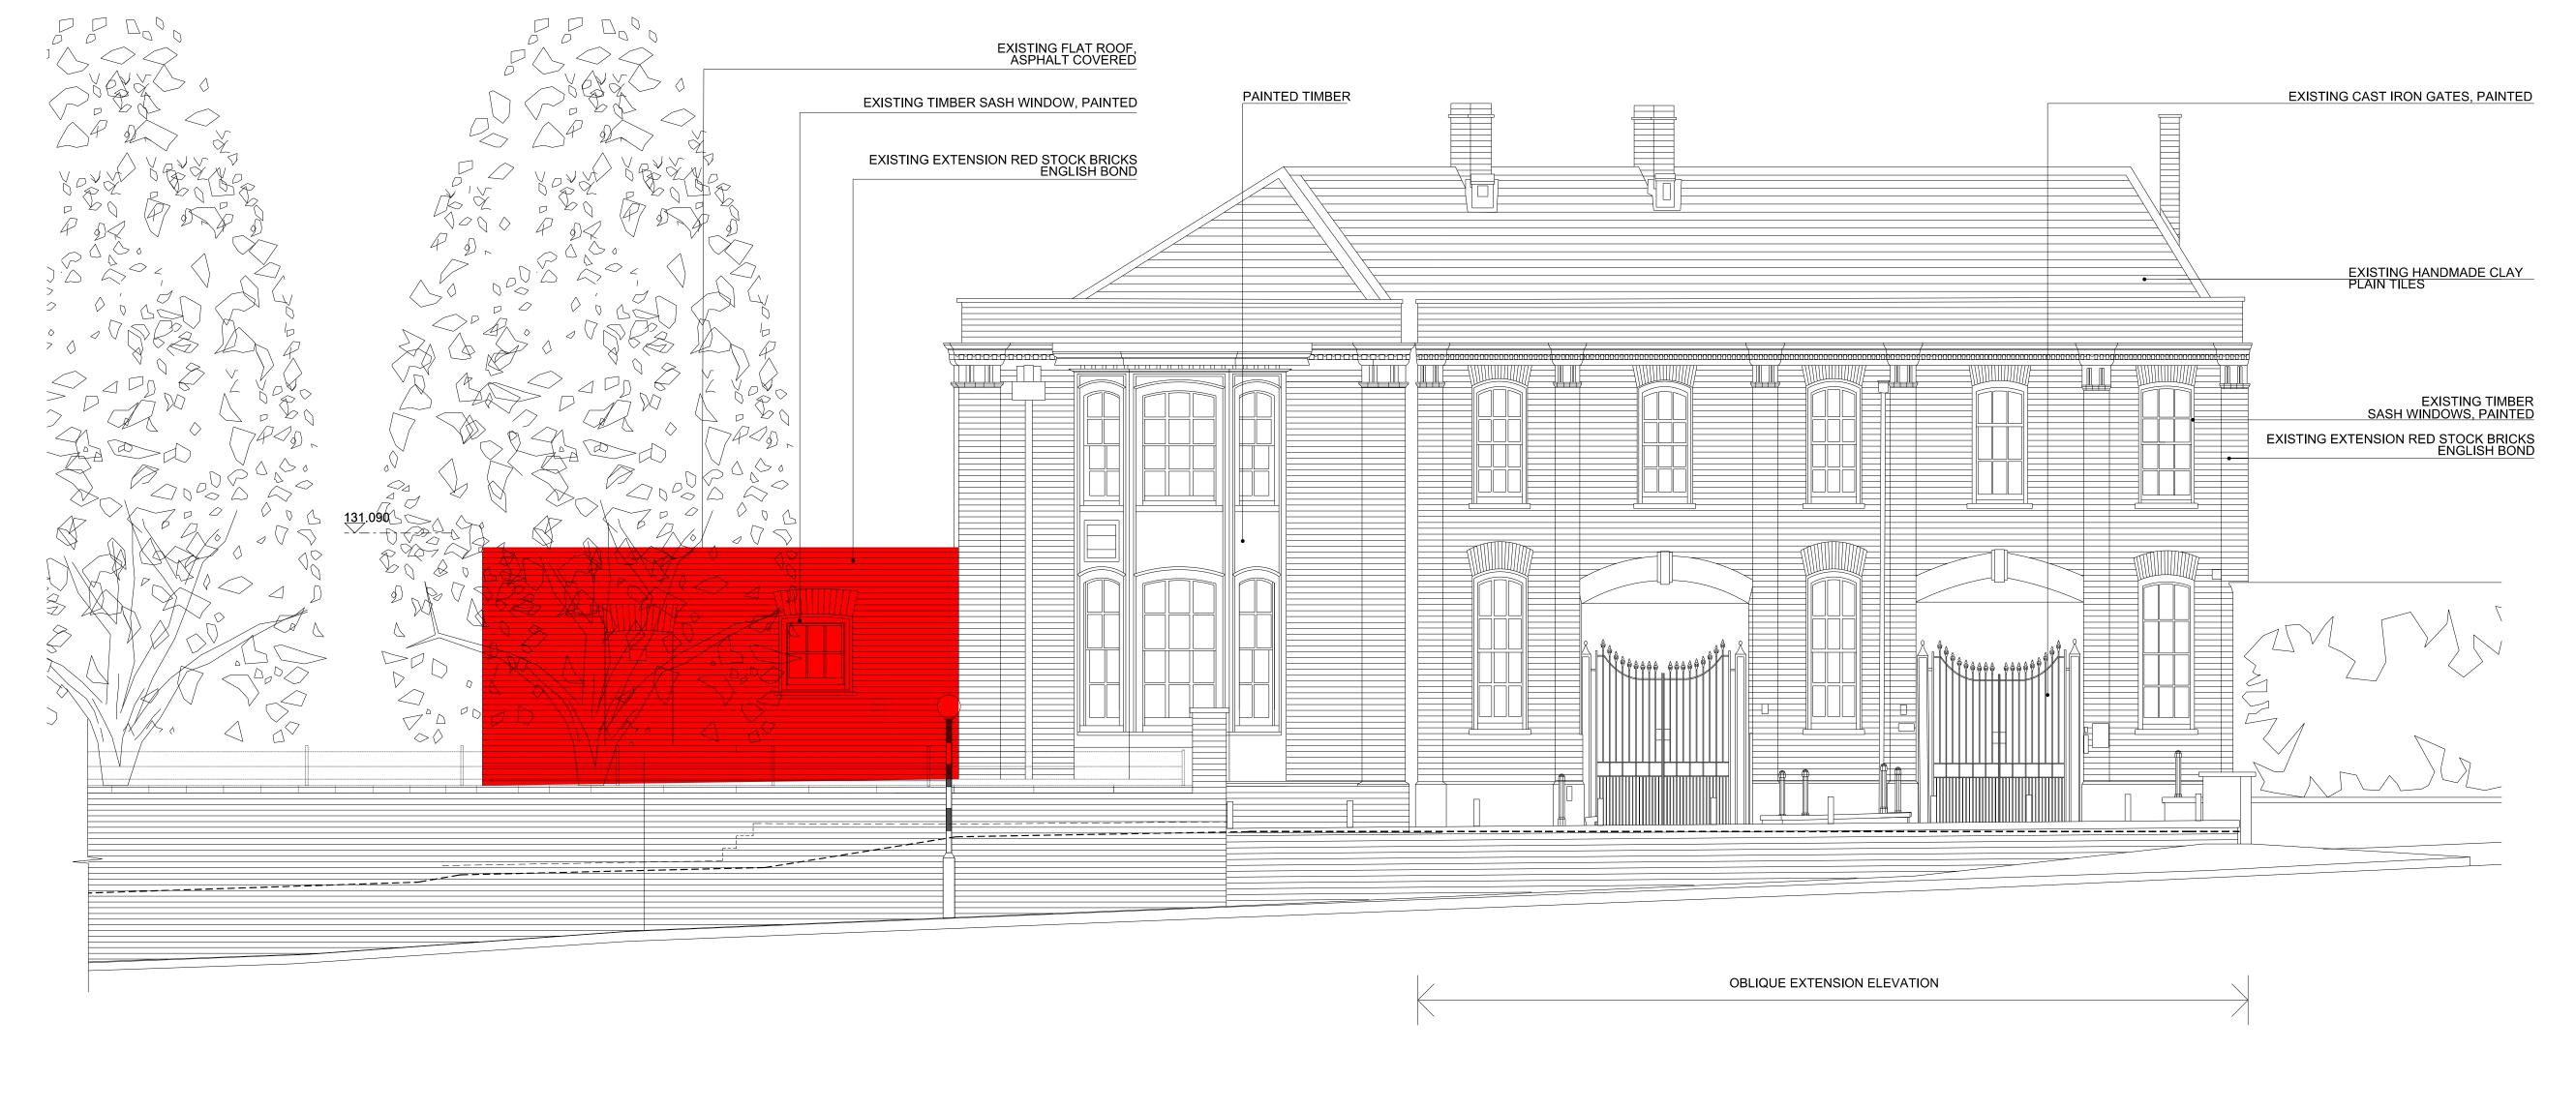

REAR ELEVATION A 1:50 @ A0

EXISTING MACHINE MADE CLAY PLAIN TILES

EXISTING RED STOCK BRICKS ENGLISH BOND

EXISTING TIMBER SASH WINDOWS, PAINTED—

EXISTING METAL RAILING

EXISTING EXTENSION RED STOCK BRICKS ENGLISH BOND

GATE B

