




10 FRONT ELEVATION  
1:50 @ A0



11 REAR ELEVATION  
1:50 @ A0

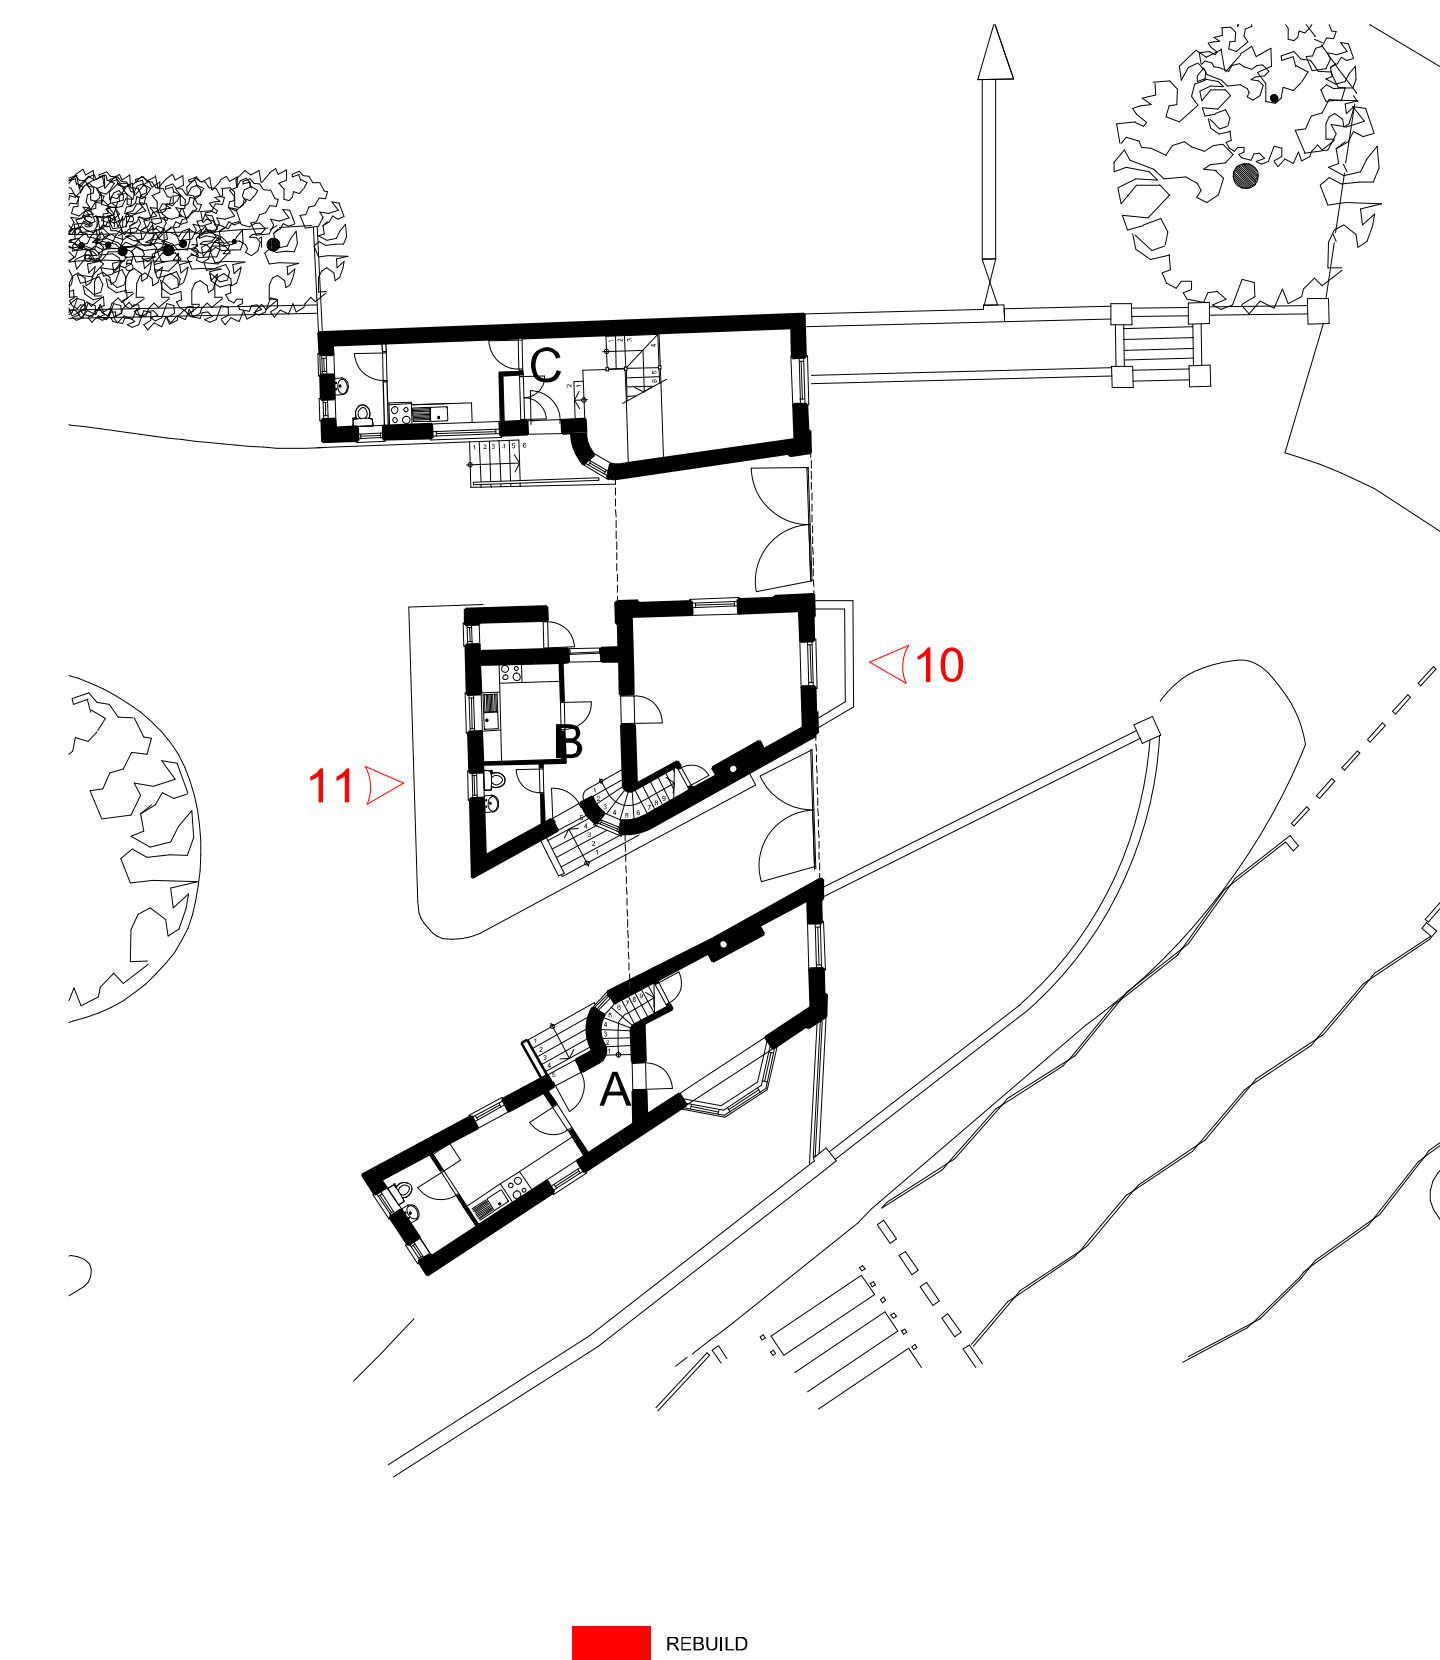

Rev	Date	Description	Drawn	Checked
02	05/07/2013	FOR PLANNING	MHH	BHE
01	25/04/2013	RETAIN CURVED WALLS	MHH	BHE
XX	12/06/2013	FOR COORDINATION	MHH	BHE

Do not Scale. Use figured dimensions only. All dimensions to be checked on site.  
All drawings to be read in conjunction with the Engineers' drawings. Any discrepancies between consultants drawings to be reported to the Architect before any work commences.  
The Contractor's attention is drawn to the Health & Safety matters identified in the Health & Safety plan as being potentially hazardous. These items should not be considered as a complete and final list. The Work Package Contractor's normal Health and Safety obligations will apply when undertaking constructional operations both on and off site.

Owen Architects		Project	WITANHURST HOUSE			
Gate House 1 St John's Square London EC1M 4DH		Title	GATEHOUSE EXISTING ELEVATIONS - FRONT/REAR - REBUILD AREAS			
Date	26/04/2013	Scale @A0	1:50	Project no.	363	Rev.
					GH_333	02