


PRINCE OF WALES ROAD


ELEVATION FRONT

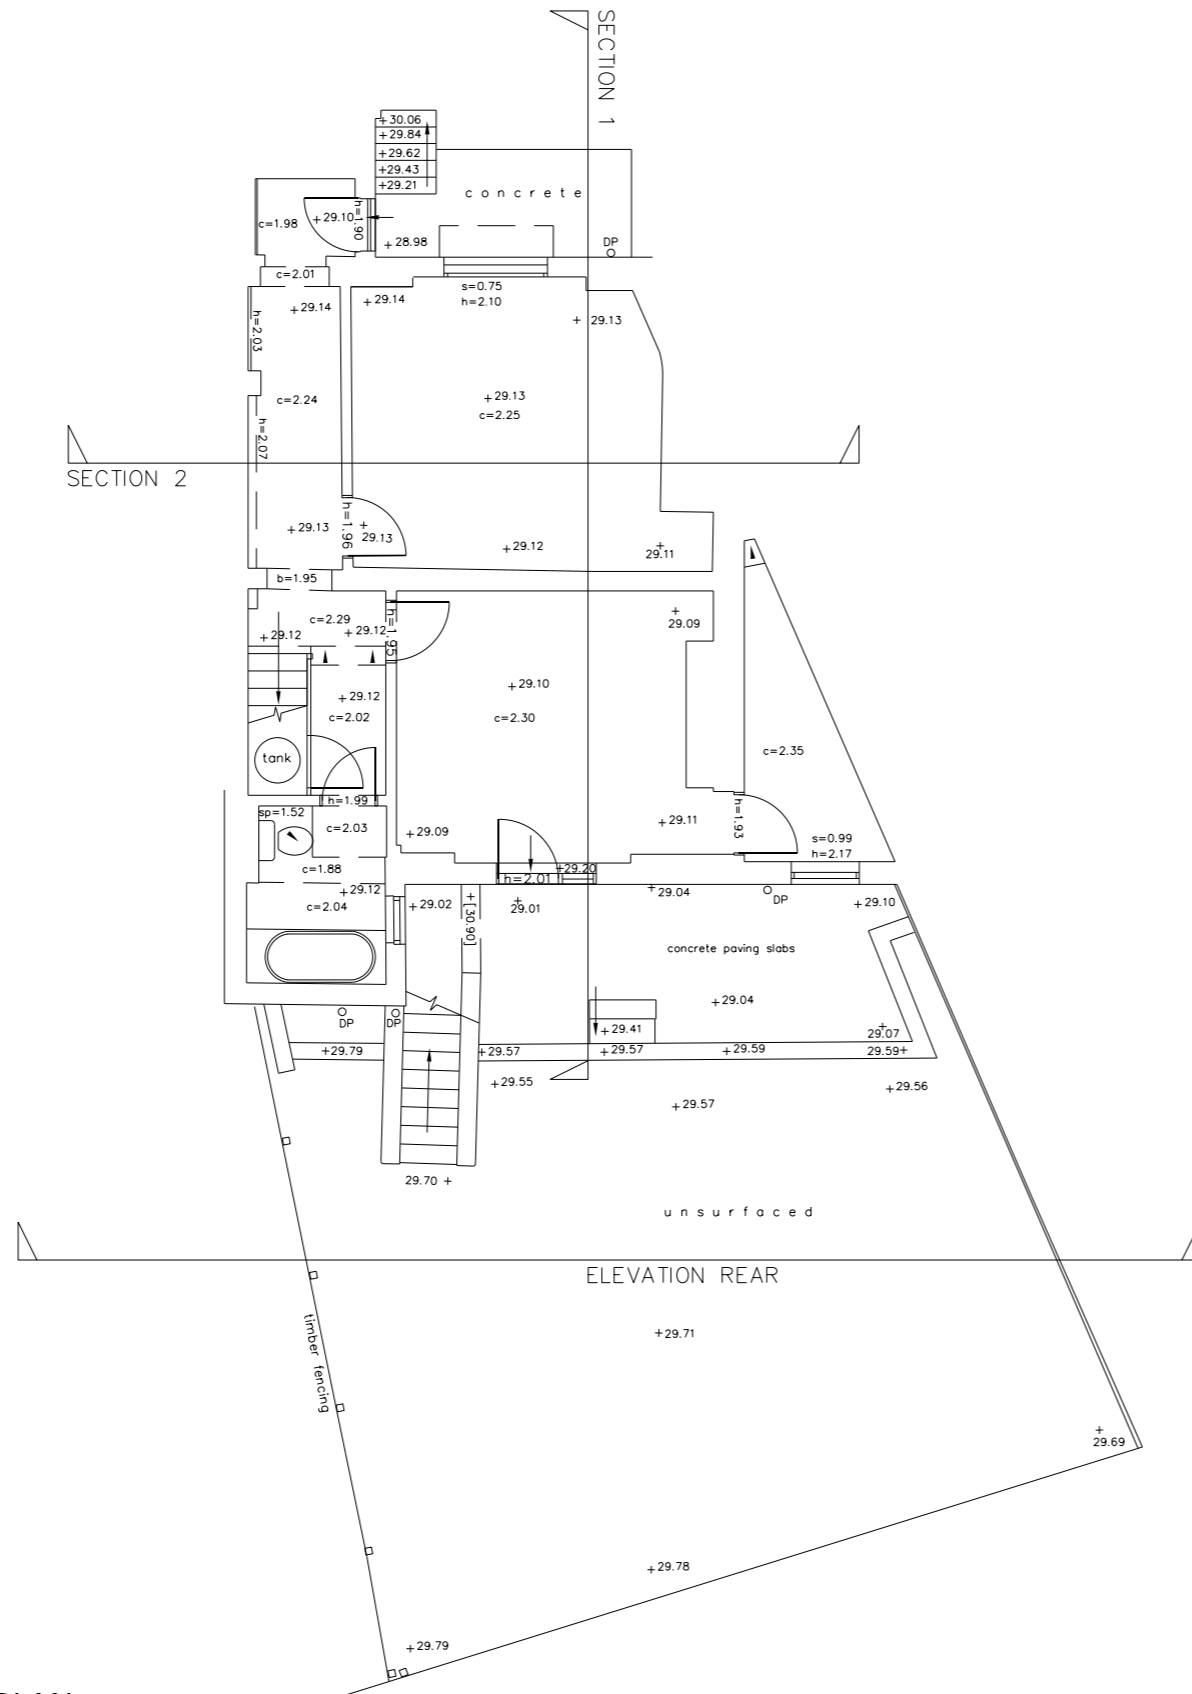

ELEVATION REAR

Do not scale from this drawing
All dimensions to be checked on site

Notes:

 

DEMOLITIONS

Amendments:

-

Drawing type:

Client:

LONDON BOROUGH OF CAMDEN

Project:

21 PRINCE OF WALES ROAD

Title:

EXISTING SITE SHOWING
LOWER GROUND LEVEL

Scale: 1:100 @A3 Date: 04/06/2013

Drawn: DL Checked: SB

Drg.no: 5241-L(0)005

Rev: #

Heritage Surveys Limited

Heritage Surveys Limited
20 Hanover Square
London
W1S 1JY
www.heritage-surveys.com

EXISTING LOWER GROUND FLOOR SITE PLAN

SCALE 1 : 100 @ A3