


Do not scale from this drawing
All dimensions to be checked on site

Notes:

 DEMOLITIONS

Amendments:

-

Drawing type:

Client:

LONDON BOROUGH OF CAMDEN

Project:

21 PRINCE OF WALES ROAD

Title:

EXISTING FIRST FLOOR PLAN

Scale: 1:50 @A3 Date: 29/05/2013


Drawn: DL Checked: SB

Drg.no: 5241-L(0)020

Rev: #

Heritage Surveys Limited

Heritage Surveys Limited
20 Hanover Square
London
W1S 1JY
www.heritage-surveys.com

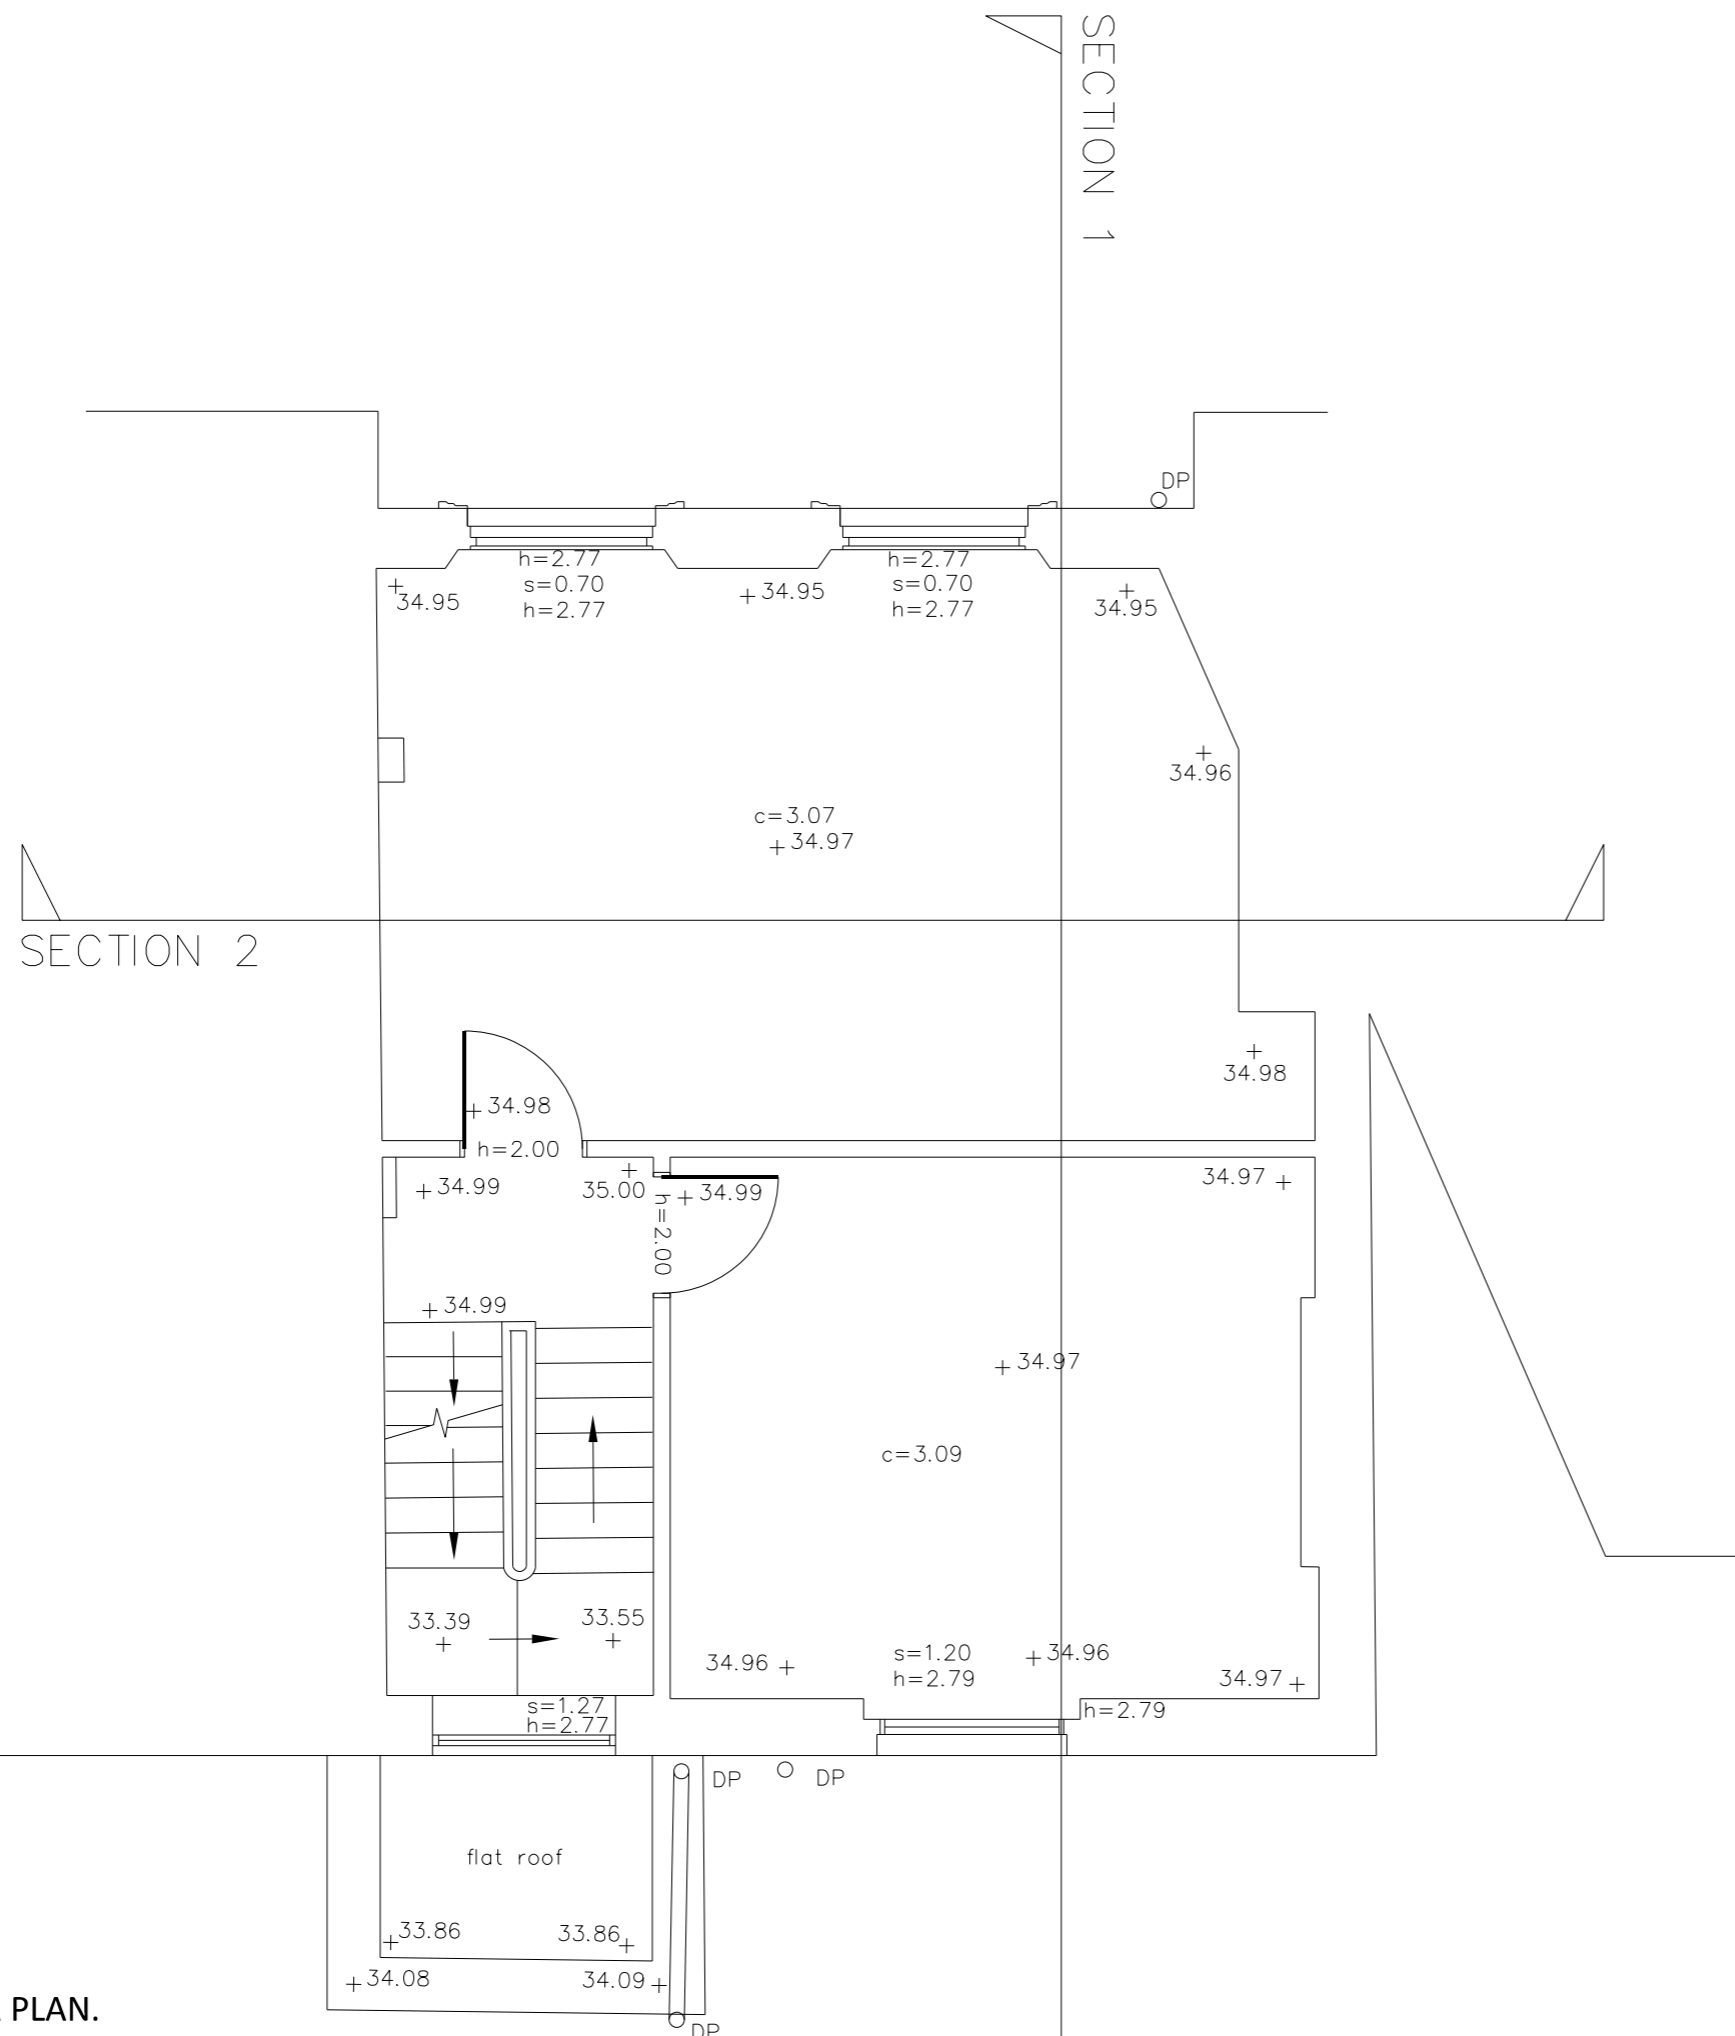

EXISTING FIRST FLOOR PLAN.

SCALE 1 : 50 @ A3