


Do not scale from this drawing  
All dimensions to be checked on site

Notes:

 DEMOLITIONS

Amendments:

Drawing type:

Client:  
**LONDON BOROUGH OF CAMDEN**

Project:  
**21 PRINCE OF WALES ROAD**

Title:  
**EXISTING SECOND FLOOR PLAN**


Scale: **1:50 @A3** Date: **29/05/2013**

Drawn: **DL** Checked: **SB**

Drg.no: **5241-L(0)025** Rev: #

Heritage Surveys Limited

Heritage Surveys Limited  
20 Hanover Square  
London  
W1S 1JY  
www.heritage-surveys.com

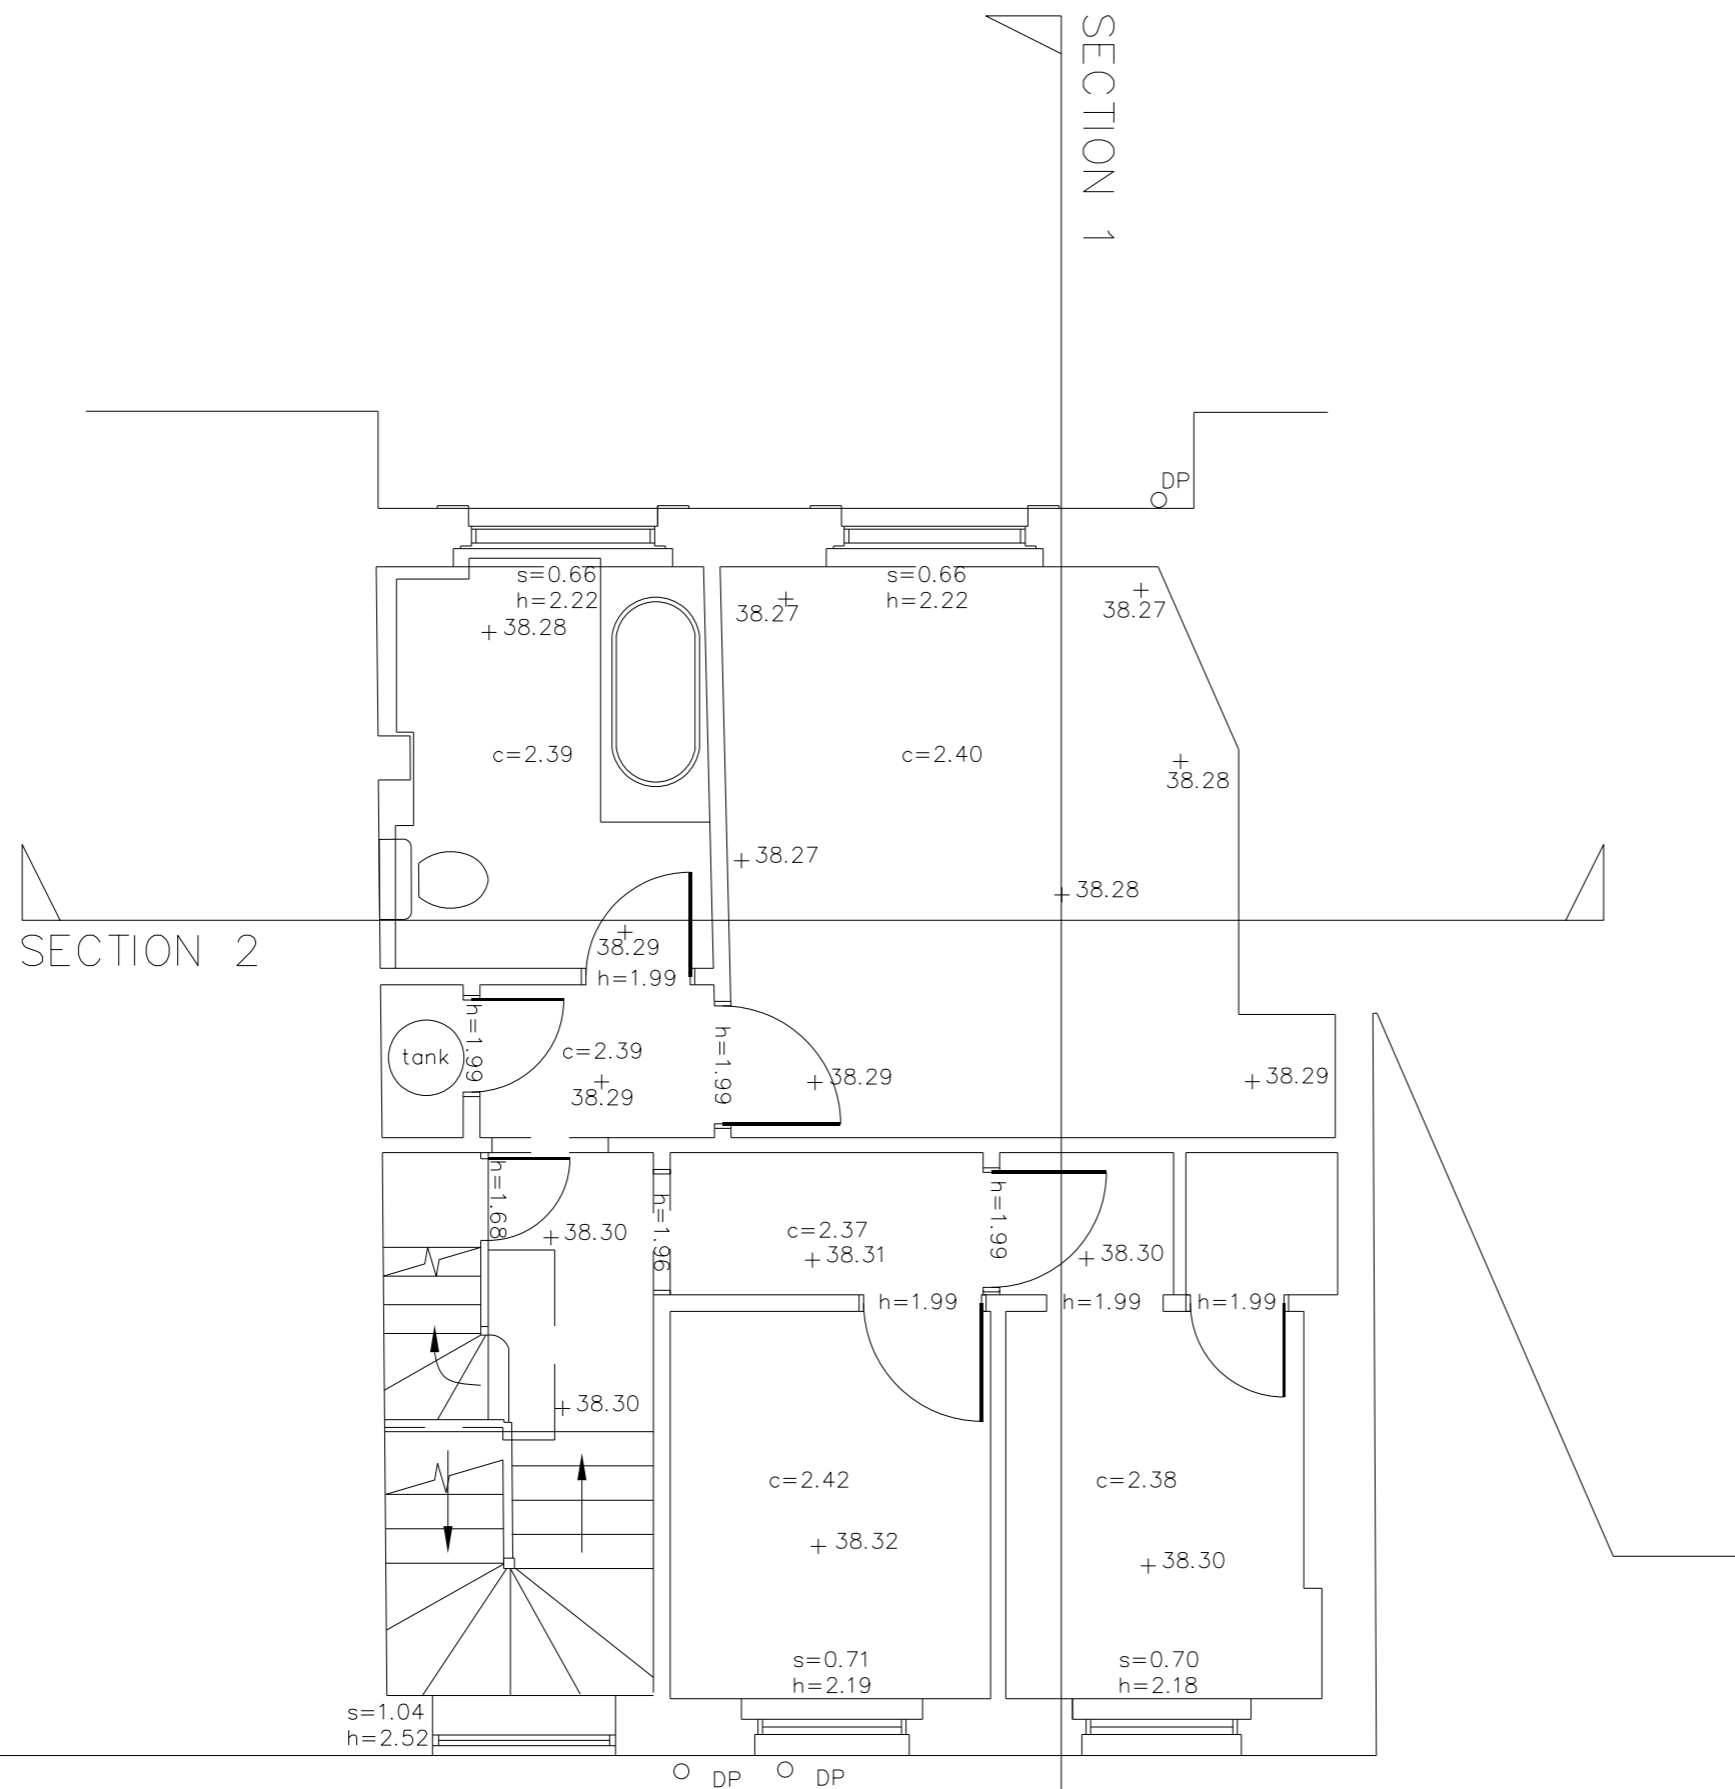

**EXISTING SECOND FLOOR PLAN.**

SCALE 1 : 50 @ A3