


PRINCE OF WALES ROAD

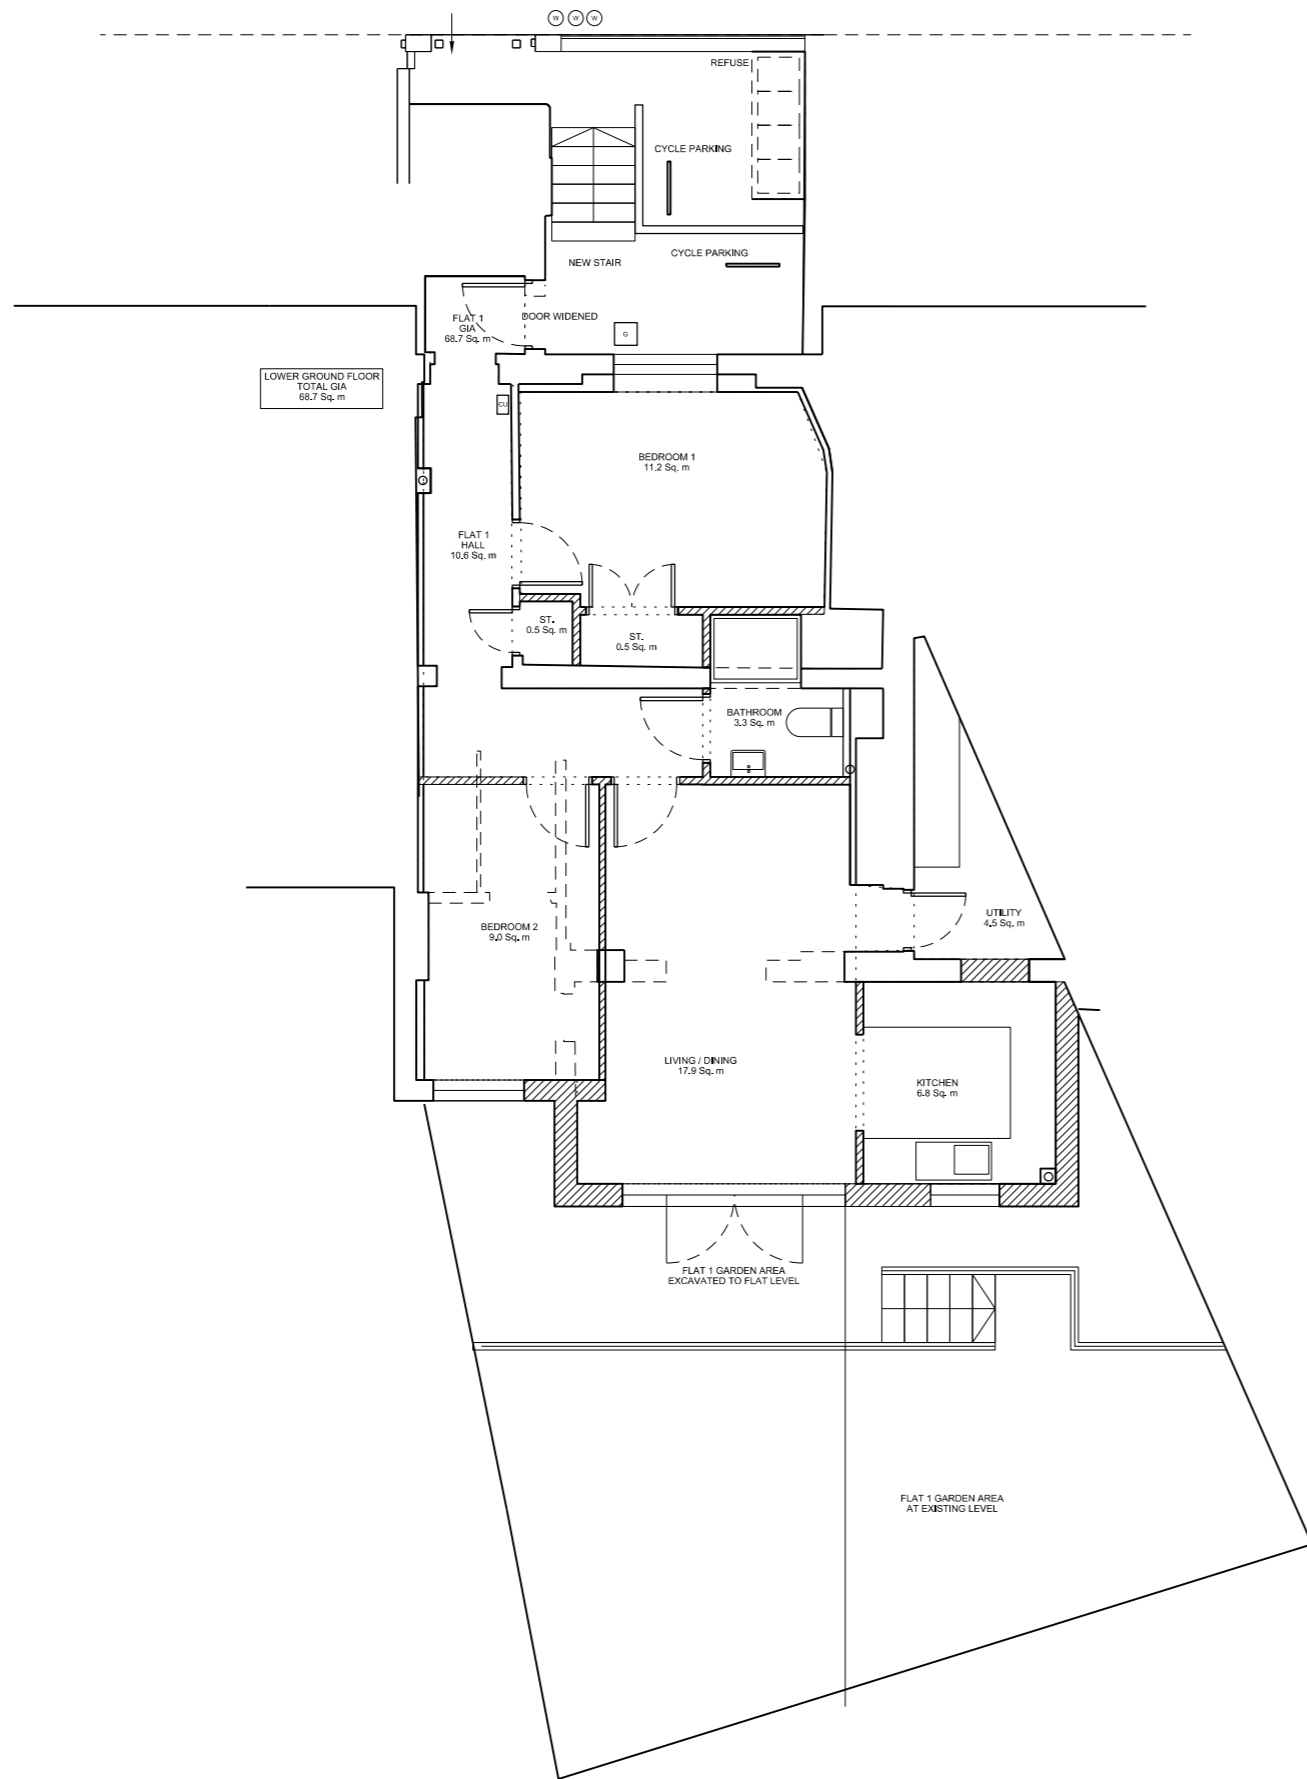

Do not scale from this drawing
All dimensions to be checked on site

- Notes:
- DEMOLITIONS
 - NEW BUILD

Amendments:
REV A. 2013-07-02: MINOR AMENDMENT TO IMPROVE STRUCTURE
REV B. 2013-07-10: NEW BUILD HATCH ADDED

Drawing type:

Client:
LONDON BOROUGH OF CAMDEN

Project:
21 PRINCE OF WALES ROAD

Title:
SITE SHOWING LOWER GROUND LEVEL

Scale: **1:100 @A3** Date: **04/06/2013**

Drawn: **DL** Checked: **SB**

Drg.no: **5241-L(2)005** Rev: **B**

Heritage Surveys Limited

Heritage Surveys Limited
20 Hanover Square
London
W1S 1JY
www.heritage-surveys.com

PROPOSED LOWER GROUND FLOOR SITE PLAN

SCALE 1 : 100 @ A3