

Do not scale from this drawing  
All dimensions to be checked on site

Notes:

Amendments:  
REV A. 2013-07-10: TEXT AMENDED- TIMBER WINDOWS

Drawing type:

Client:  
LONDON BOROUGH OF CAMDEN

Project:  
21 PRINCE OF WALES ROAD

Title:  
PROPOSED FRONT / STREET ELEVATIONS

Scale: 1:100 @A3 Date: 05/07/2013


Drawn: DL Checked: SB

Drg.no: 5241-L(2)300

Rev: A


Heritage Surveys Limited

Heritage Surveys Limited  
20 Hanover Square  
London  
W1S 1JY  
www.heritage-surveys.com

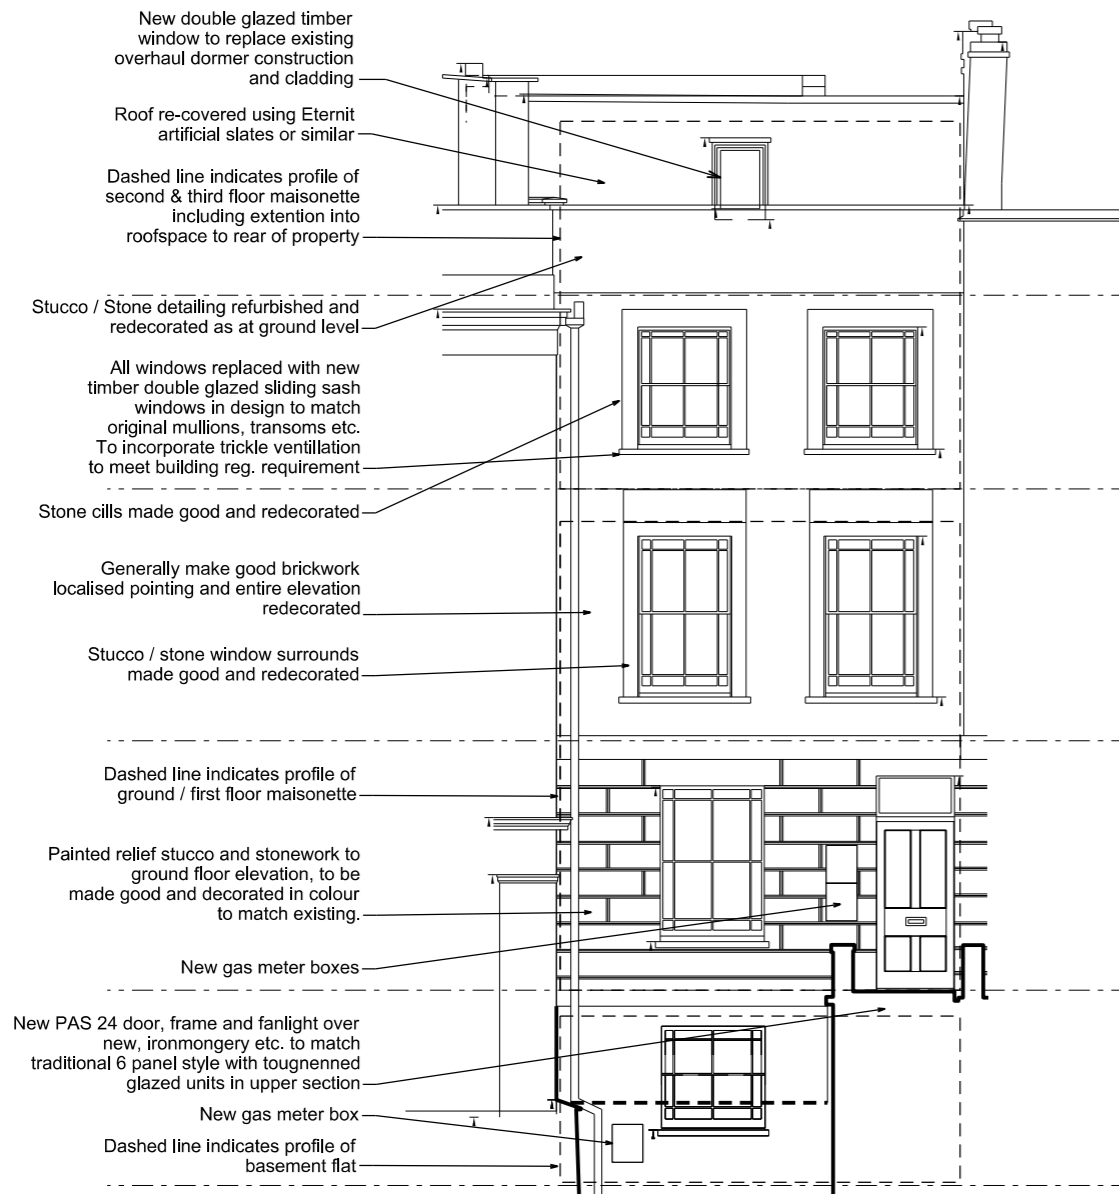

PROPOSED FRONT ELEVATION

SCALE 1 : 100 @ A3

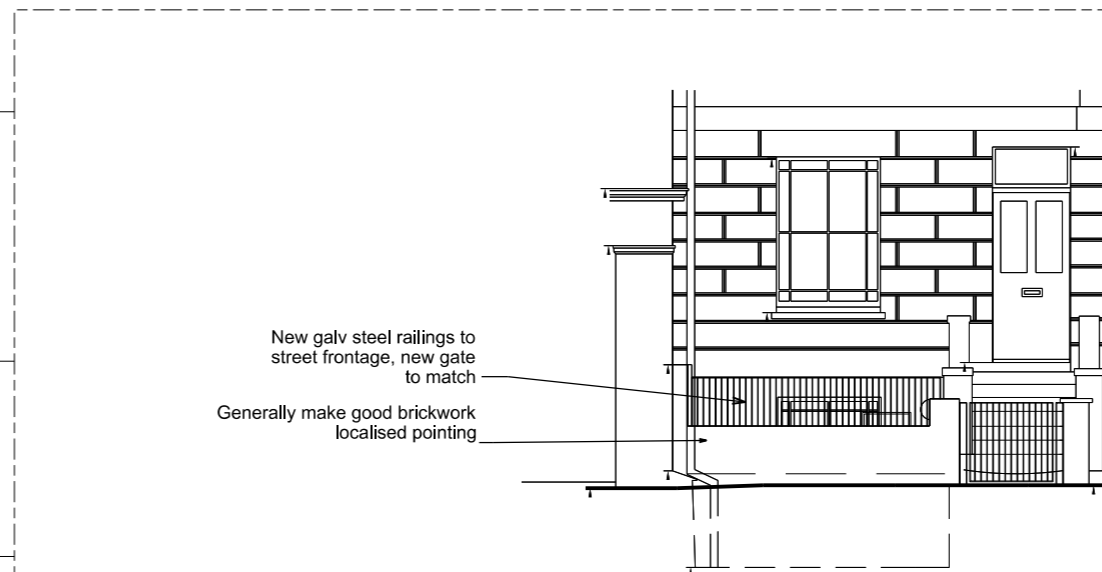

PROPOSED STREET ELEVATION

SCALE 1 : 100 @ A3