


Do not scale from this drawing
All dimensions to be checked on site

Notes:

----- EXISTING PROFILE

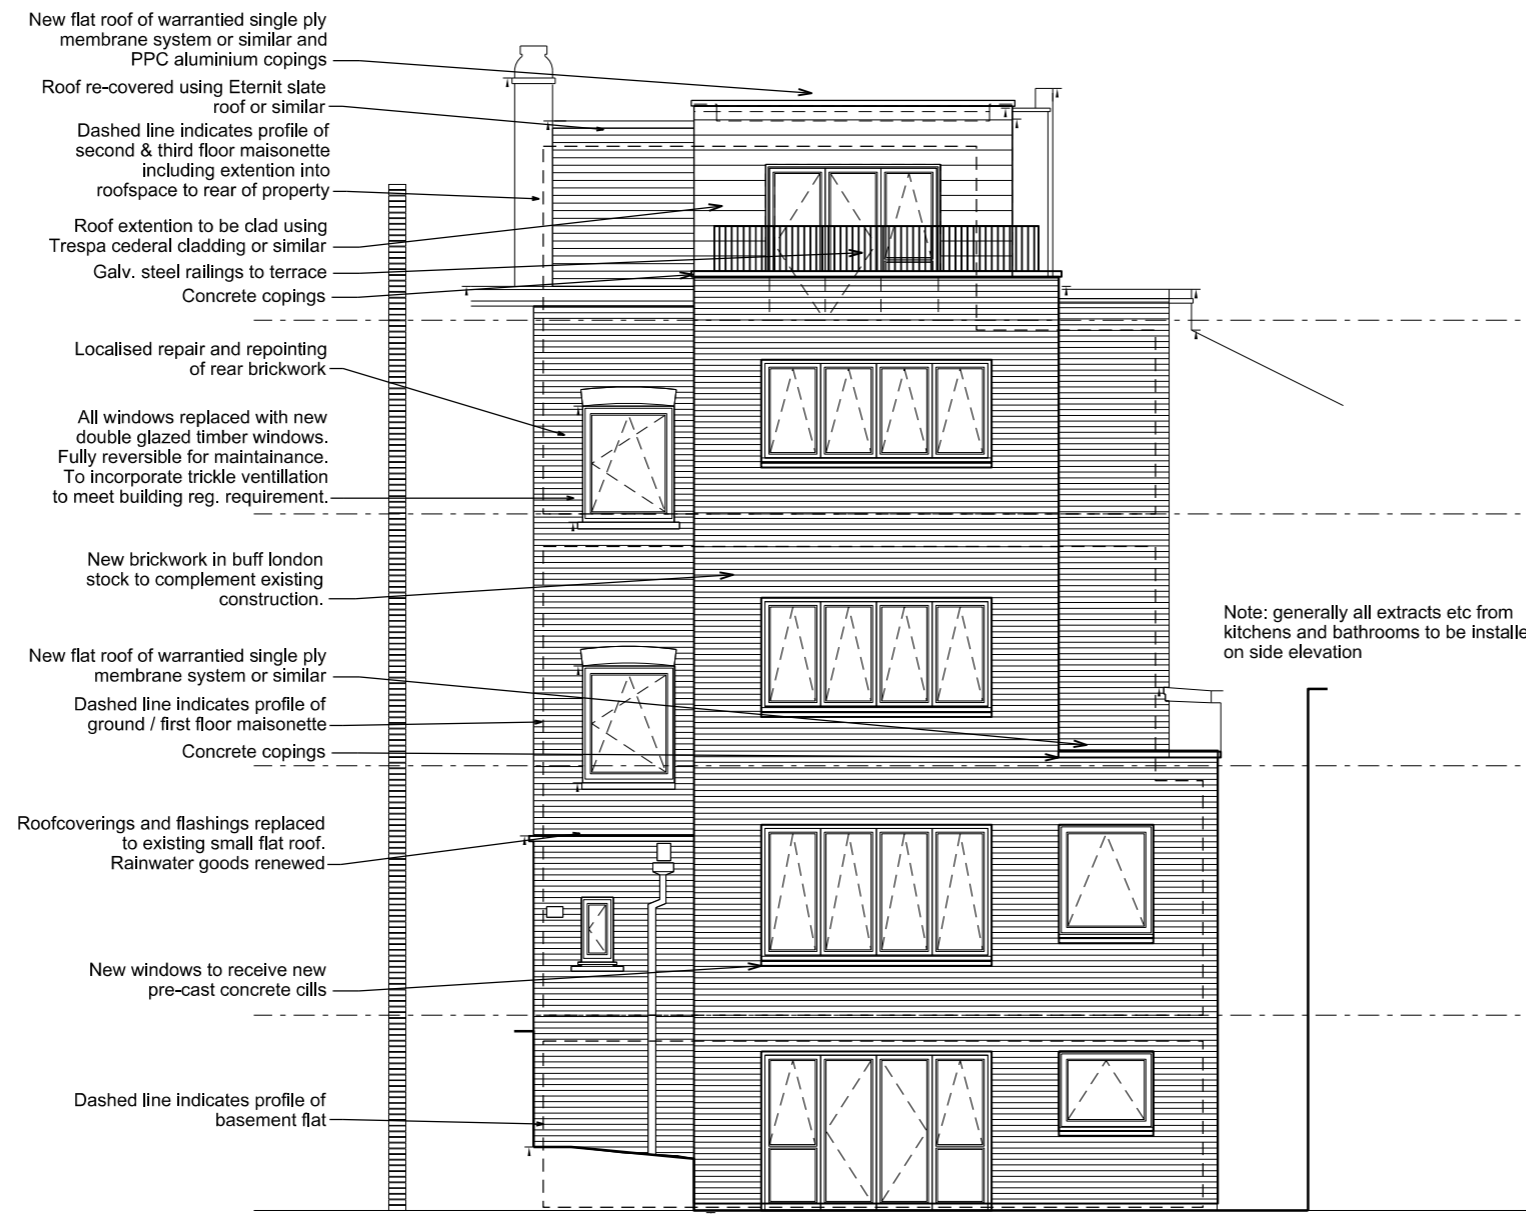

PROPOSED REAR ELEVATION

S C A L E 1 : 100 @ A3

Amendments:

Drawing type:

Client:
LONDON BOROUGH OF CAMDEN

Project:
21 PRINCE OF WALES ROAD

Title:
PROPOSED REAR ELEVATION

Scale: 1:100 @A3 Date: 05/07/2013

Drawn: DL Checked: SB

Drg.no: 5241-L(2)305

Rev: #

Heritage Surveys Limited

Heritage Surveys Limited
20 Hanover Square
London
W1S 1JY
www.heritage-surveys.com